


STREETSCAPE IMPROVEMENTS

WYMAN ROAD

April 7, 2015

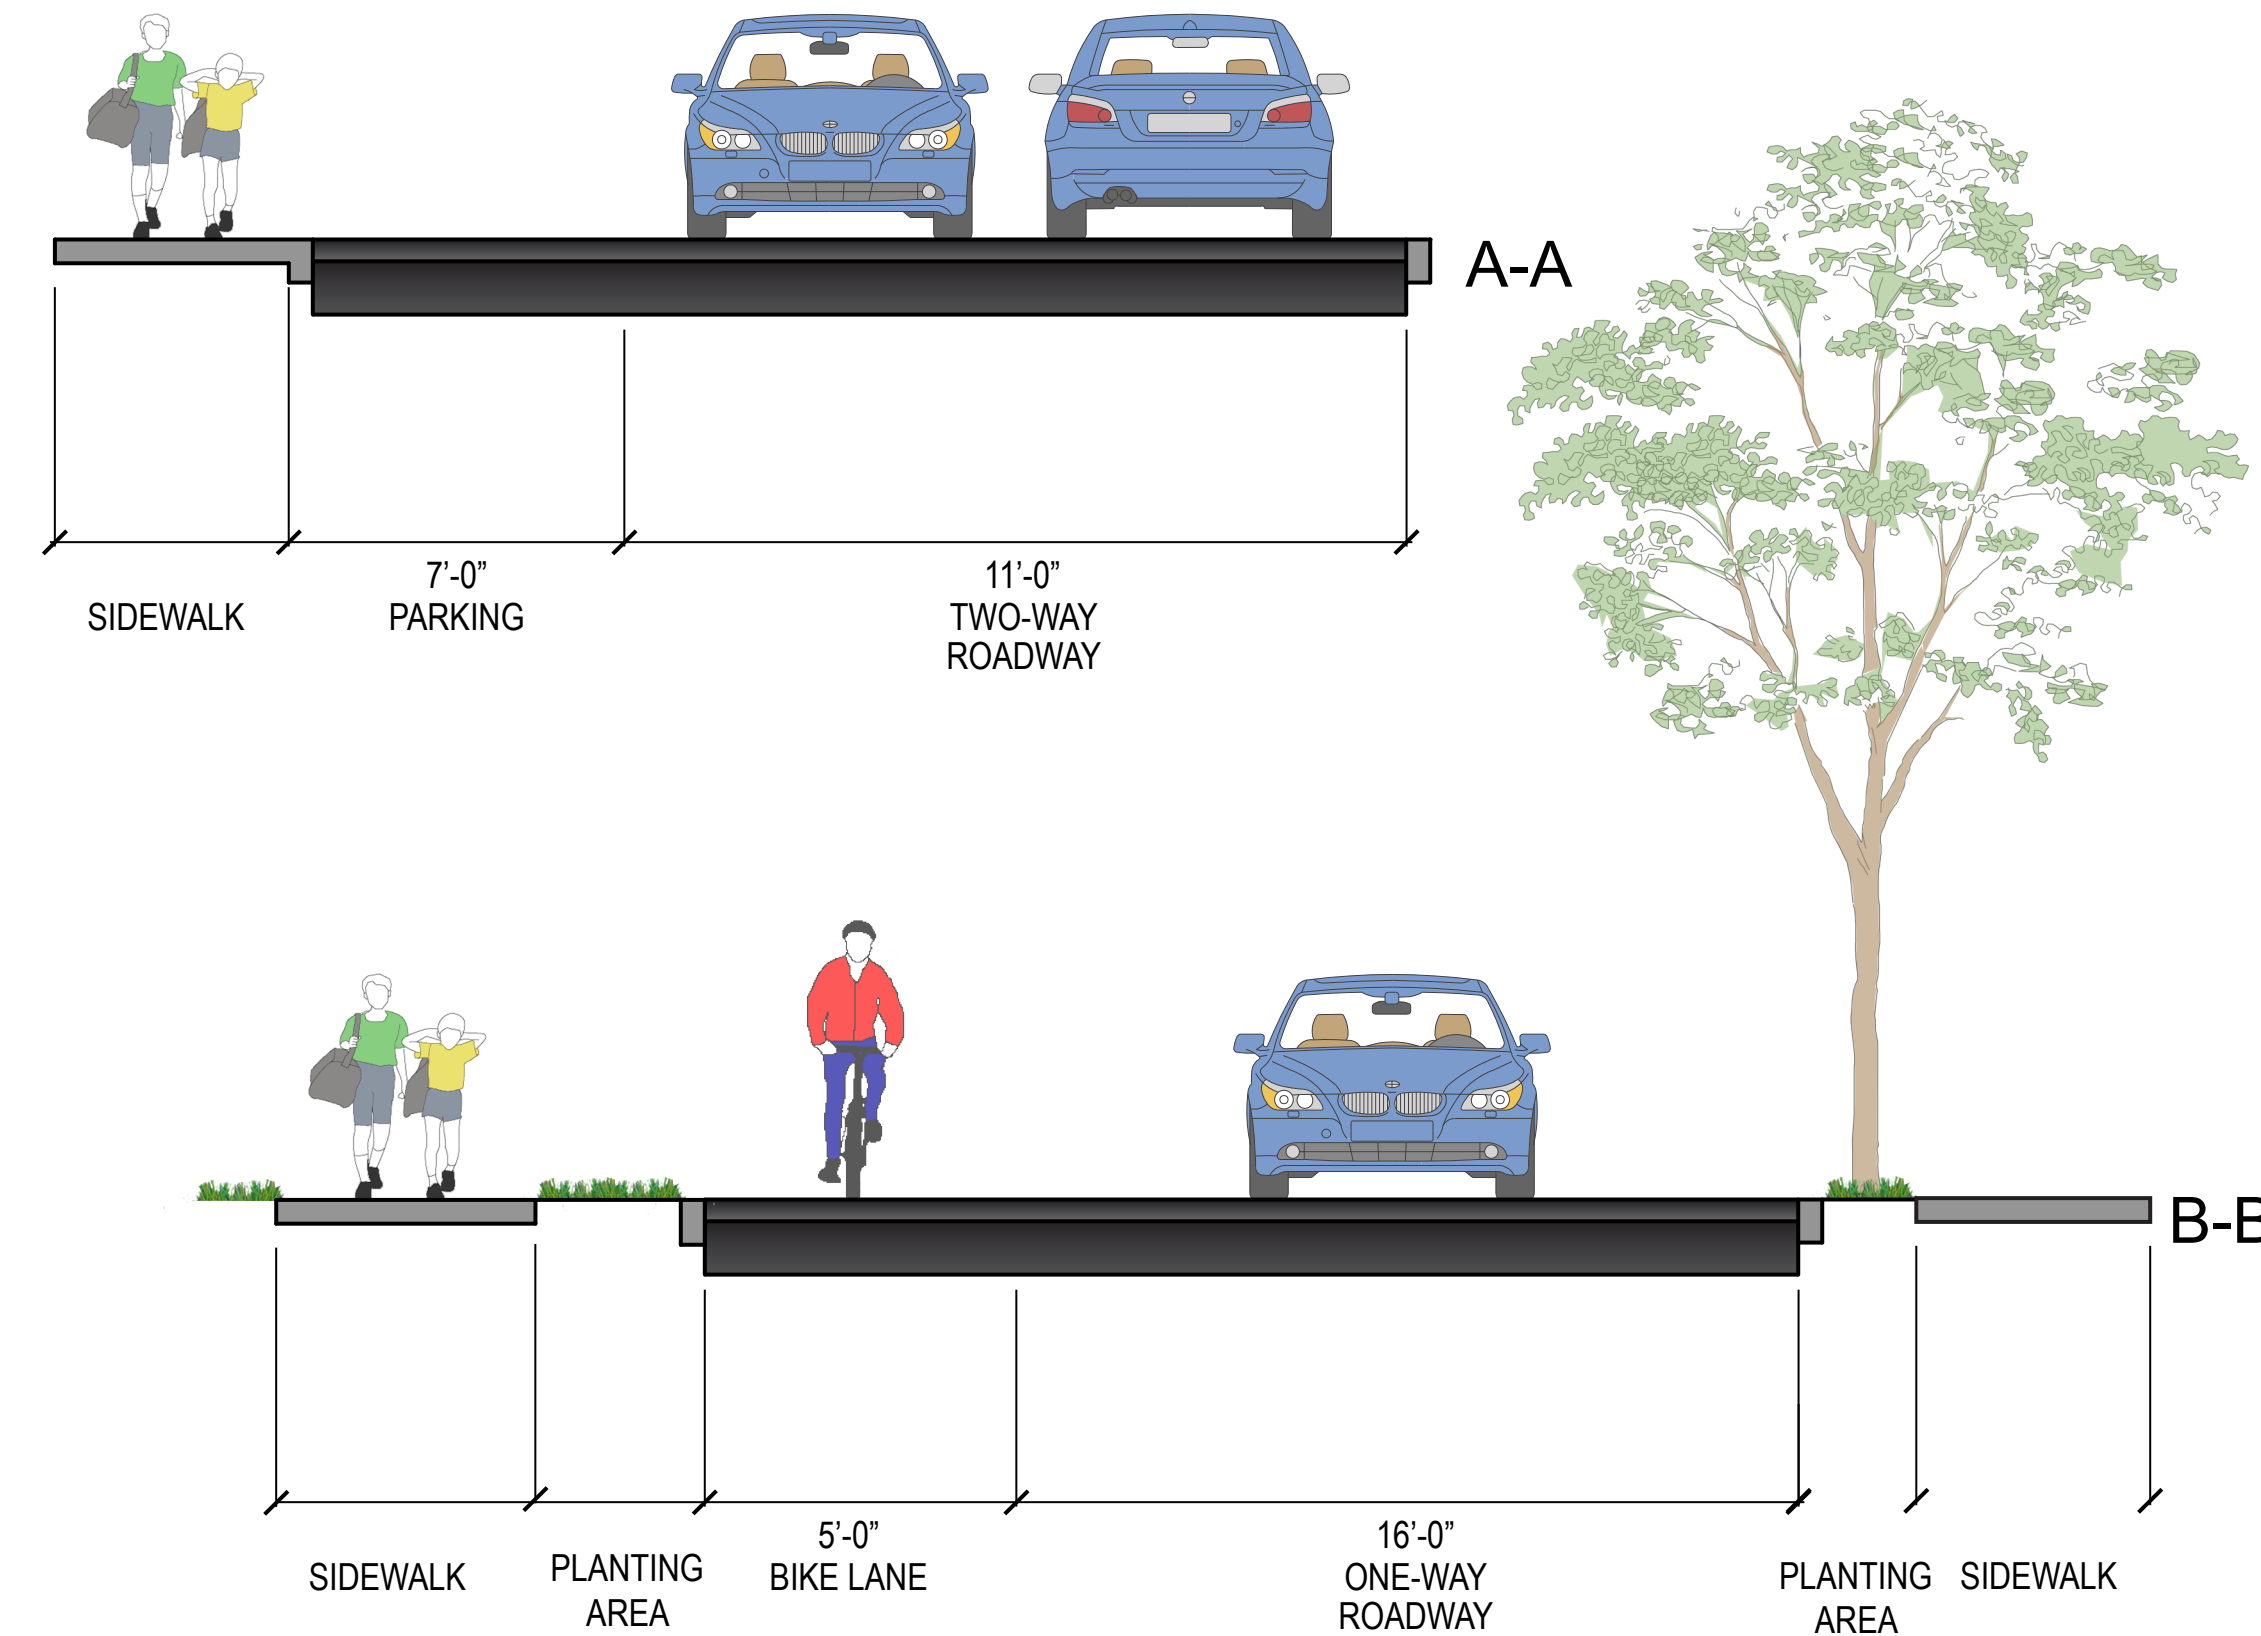

LEGEND

- PROPOSED SIDEWALK
- PROPOSED LAWN AREA
- TRAFFIC LANE DIRECTION
- AT-GRADE CROSSWALK
- RAISED CROSSWALK
- BIKE LANE

- SIGNIFICANT PRIVATE PROPERTY TREE CANOPY
- EXISTING TREE TO REMAIN (9)
- EXISTING TREE TO REMAIN LESS THAN 36" CLEARANCE
- REMOVE AND REPLACE
- PROPOSED TREE

LOSS OF PARKING: 0

SCALE: 1" = 20'-0"

