


PEARL STREET DETOUR



WORK ZONE



TEMPORARY 2-WAY SIDE STREET
ACCESS DURING WORK HOURS
ALL STREETS PER SIGNED DIRECTION
OUTSIDE OF WORK HOURS

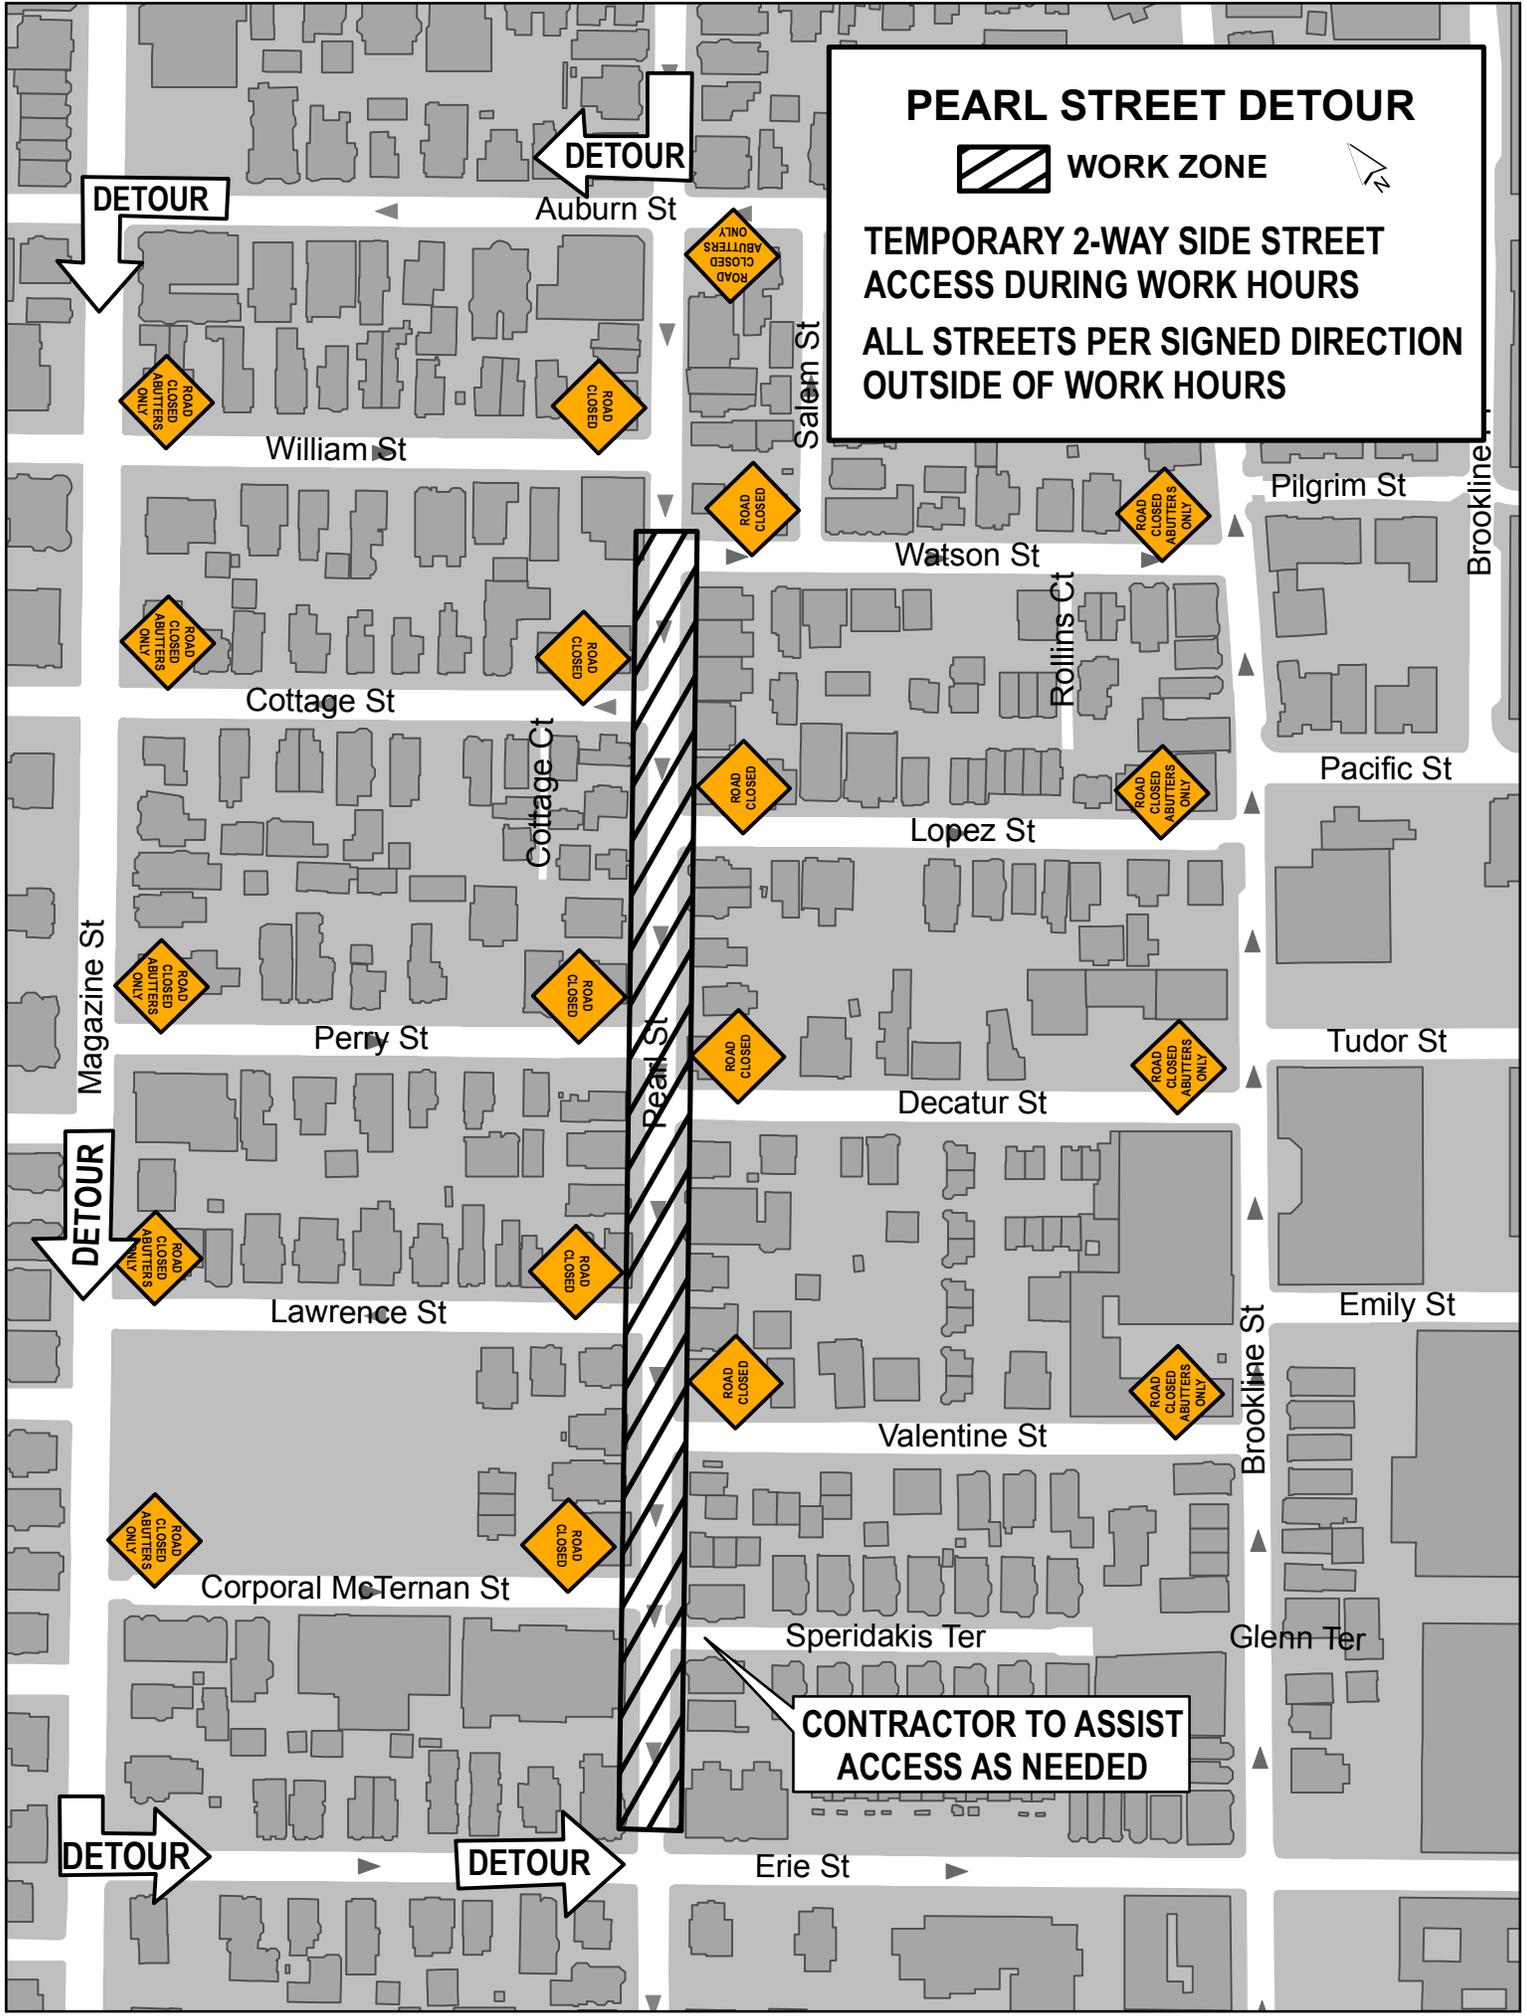

CONTRACTOR TO ASSIST
ACCESS AS NEEDED