


STREETSCAPE IMPROVEMENTS

CHILTON STREET

SEPTEMBER 2013

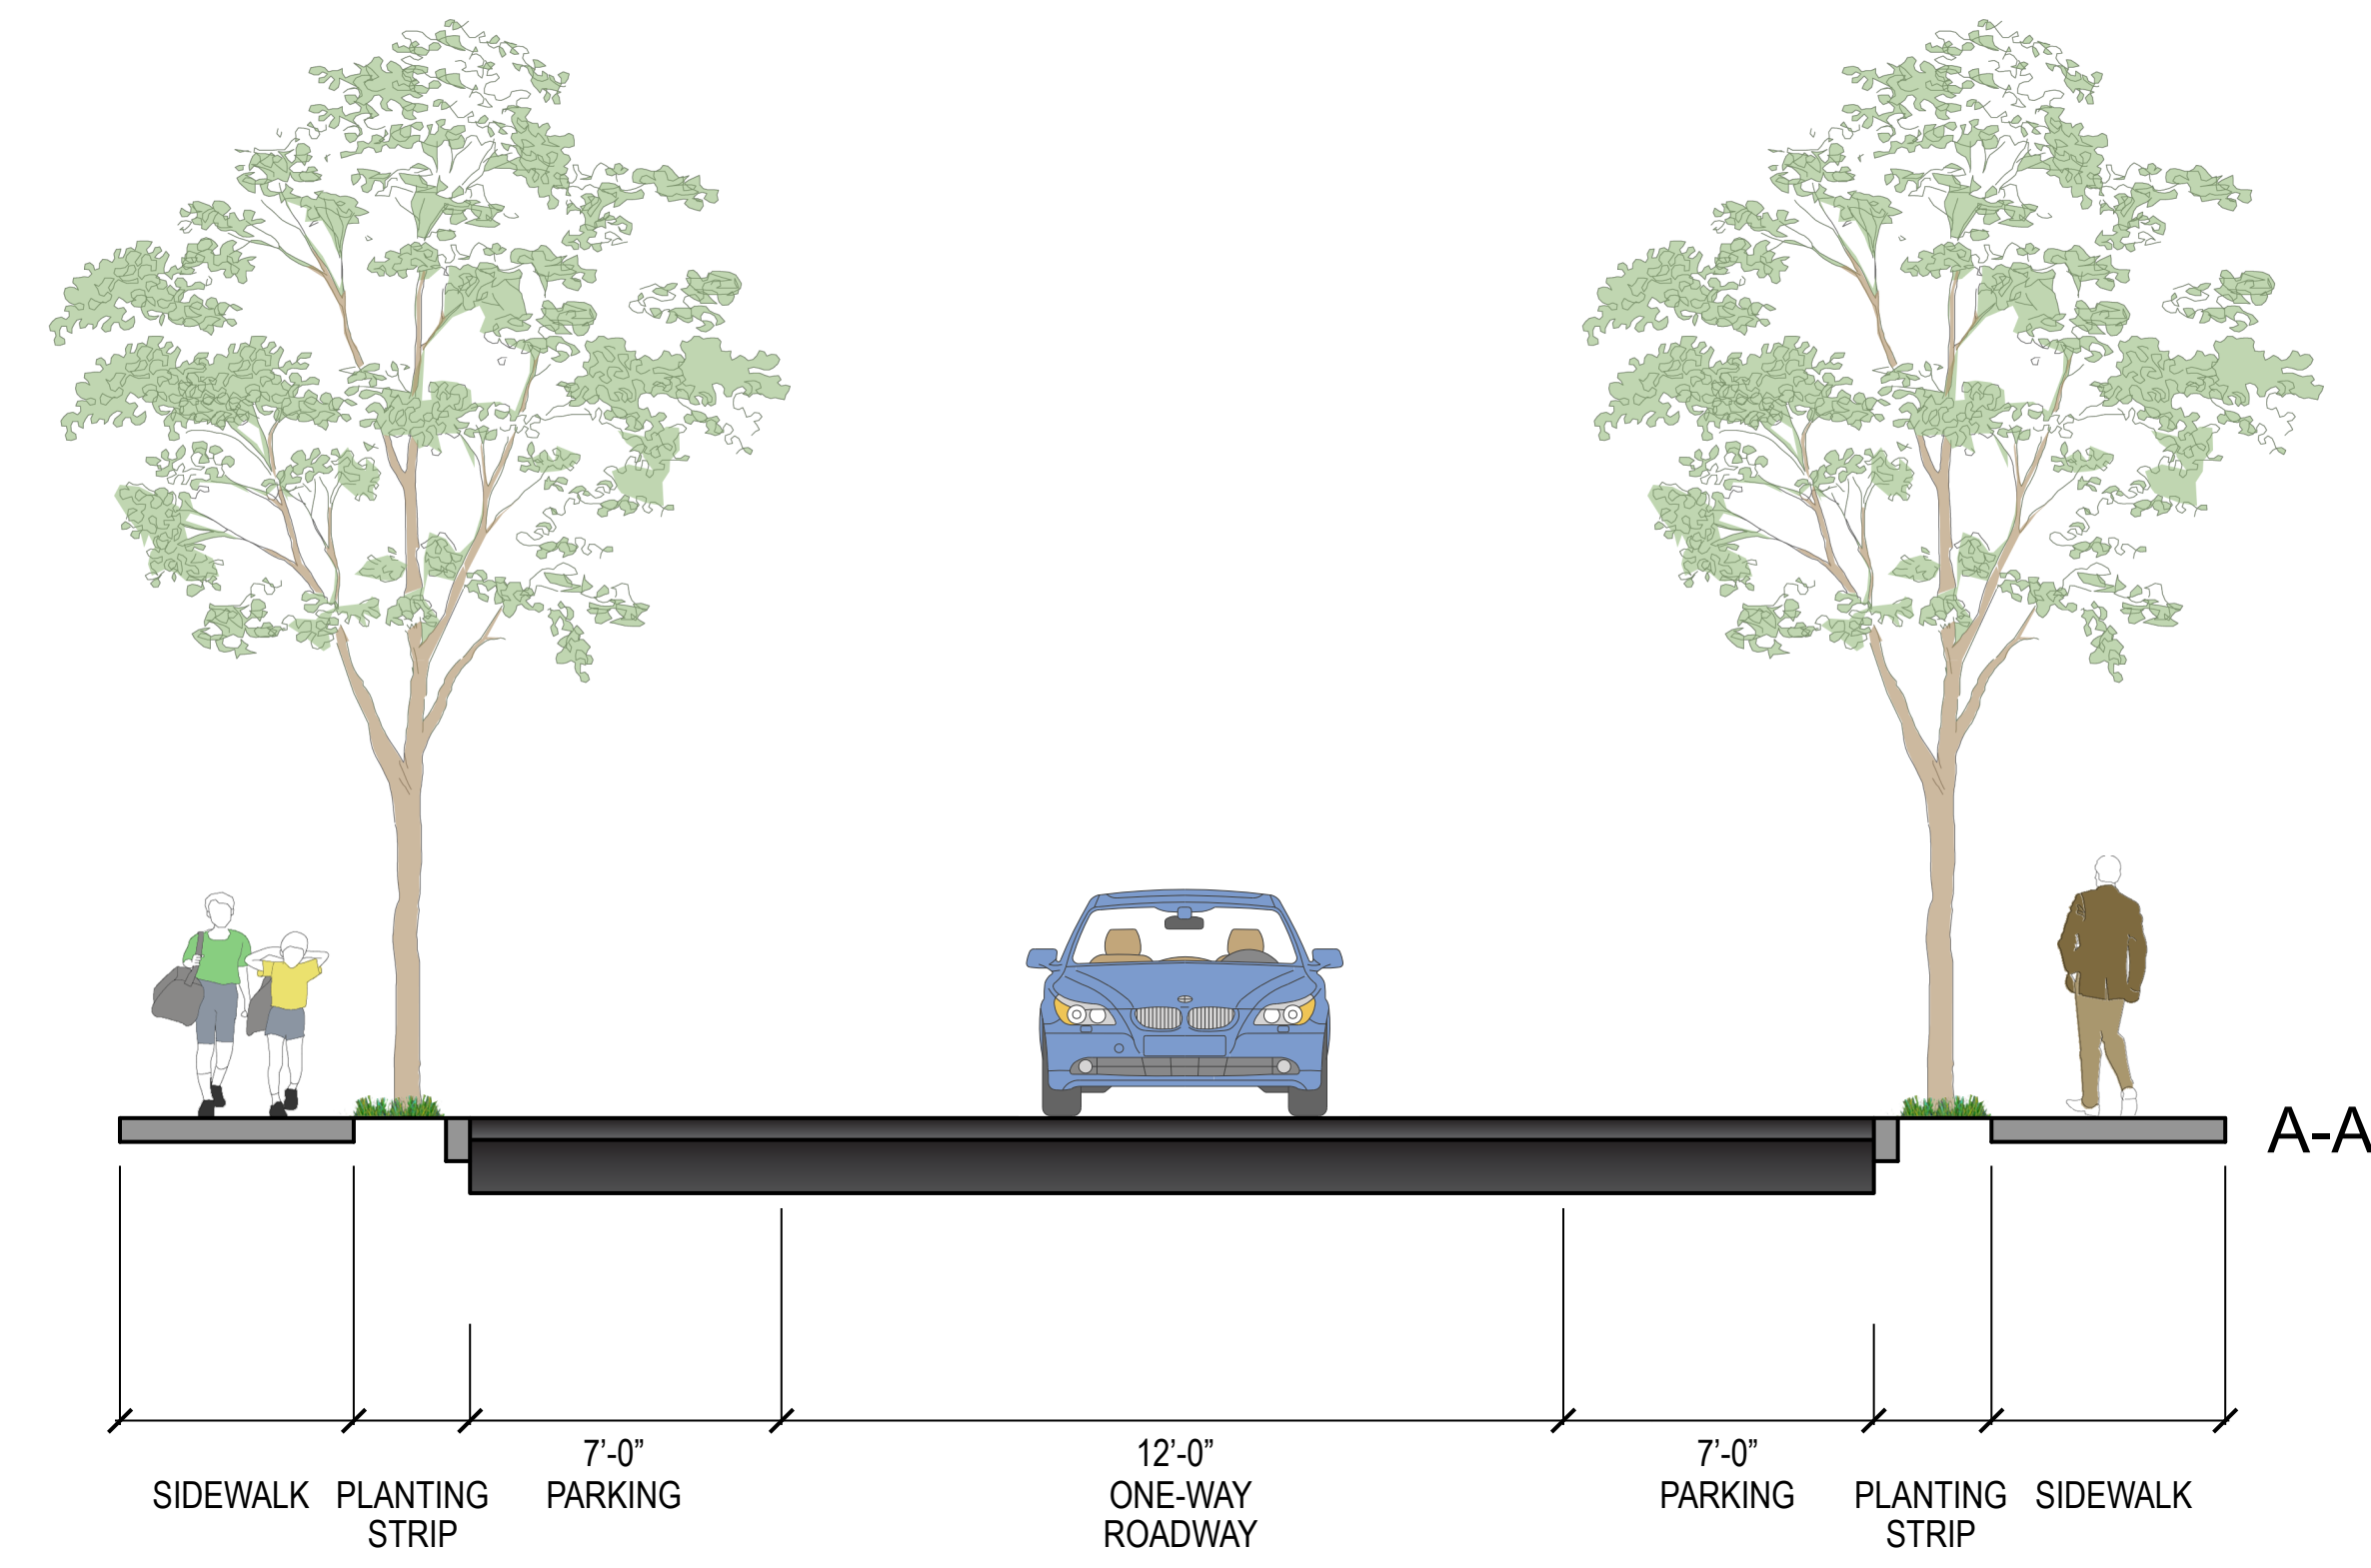

LEGEND

- PROPOSED SIDEWALK
- PROPOSED LAWN AREA
- TRAFFIC LANE DIRECTION
- AT-GRADE CROSSWALK
- RAISED CROSSWALK

- SIGNIFICANT PRIVATE PROPERTY TREE CANOPY
- EXISTING TREE TO REMAIN (15)
- EXISTING TREE TO REMAIN LESS THAN 36" CLEARANCE (1)
- REMOVE AND REPLACE (1)
- PROPOSED TREE (STREET: 4)
(BACK OF SIDEWALK: 10)
- REMOVE EXISTING TREE (2)

LOSS OF PARKING: 4

