


4

 \Box

Light	Light Level Criteria	riteria	
Ligh	Light Level	Roadway Luminance (Average Horizontal)	Sidewalk Illuminance (Minimum Vertical)
Ξ		1.2 cd/m ²	5 lux
5		0.9 cd/m ²	2 lux
L.			
L1 d		U.6 ca/m	1 lux
L2 d	L1 dimmed	0.6 cd/m ²	1 lux 2.5 lux
12 dimmed	L1 dimmed	0.6 cd/m ² 0.45 cd/m ²	1 lux 2.5 lux 1 lux

Assignment	Assignment of Light Levels to Street Classes
Street Class	Light Level
C1-P1	Ľ
C1-P2	L2
C2-P2	L2
C2-P3	L2
С3-Р2	IJ
C3-P3	L3 dimmed

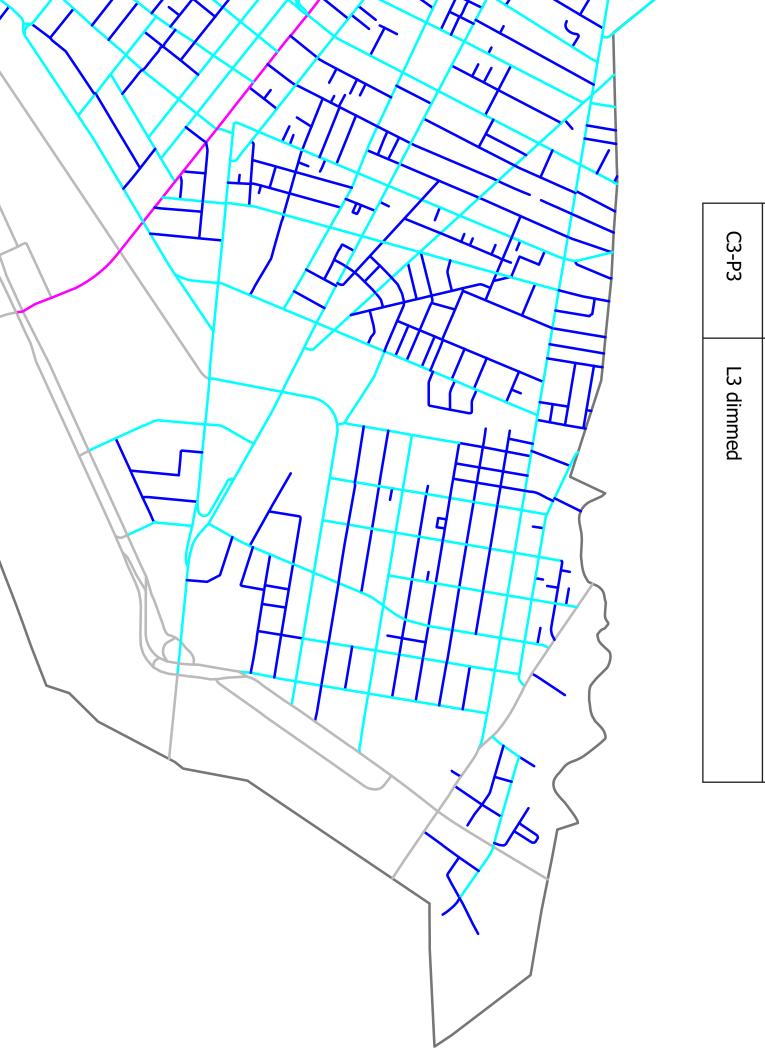

__ !

T

Lam Partners ARCHITECTURAL LIGHTING DESIGN 84 SHERMAN ST, CAMBRIDGE, MA 02140 617.354.4502 LAMPARTNERS.COM

Recommended Street Light Level Map Not for bidding or construction unless fully incorporated into contract documents by Architect and/or Engineer.

City of Cambridge LED Street Lighting Improvements

Date issued: 29-Jan-2016 Lam Project 13037 Drawn by: AB/AM Checked by: GH Scale: NTS