



S:\202783\_City\_of\_Cambridge\00053265\_Brookline Streetdesign\civil\Concepts\Feb 27 Meeting\Brookline Concept 1.dwg, Concept 1, 2/18/2008 4:57:16 PM, jcarroll

**LOWER BROOKLINE - HENRY ST. TO PACIFIC ST.**

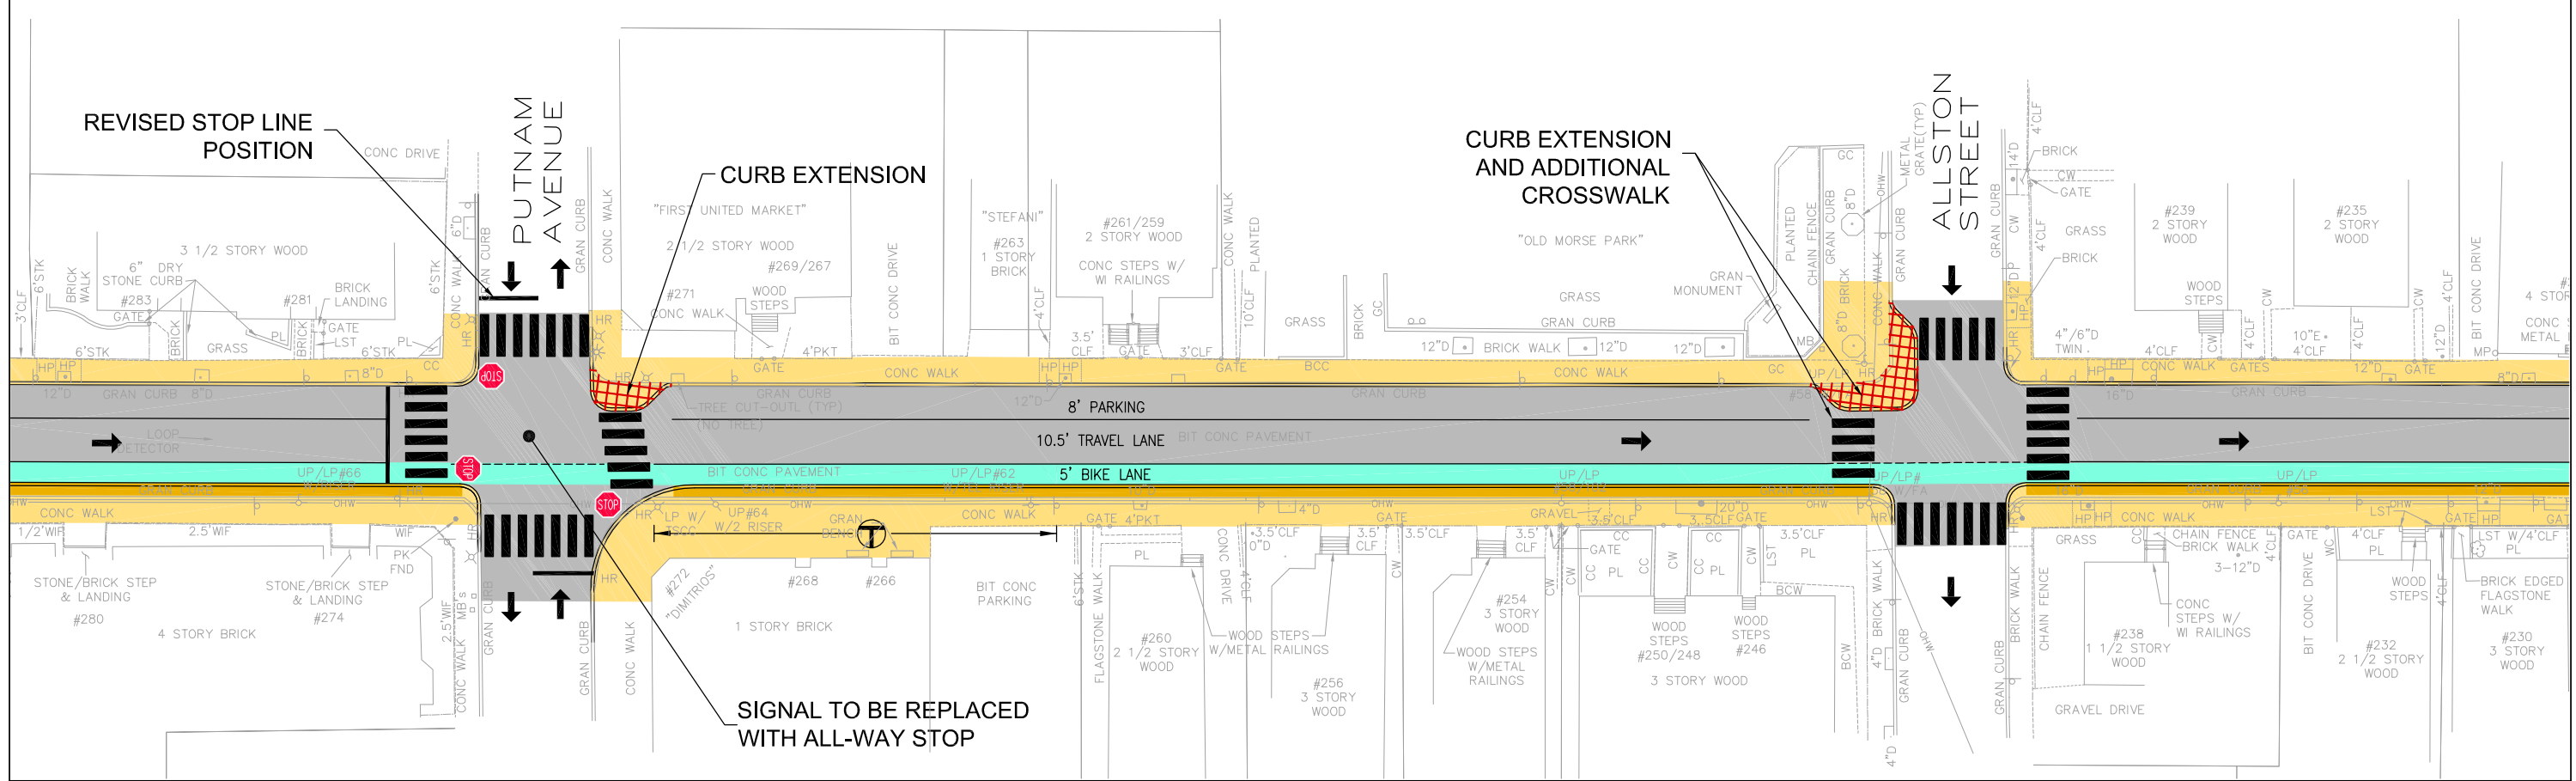

**CITY OF CAMBRIDGE**  
Community Development Department  
Department of Public Works

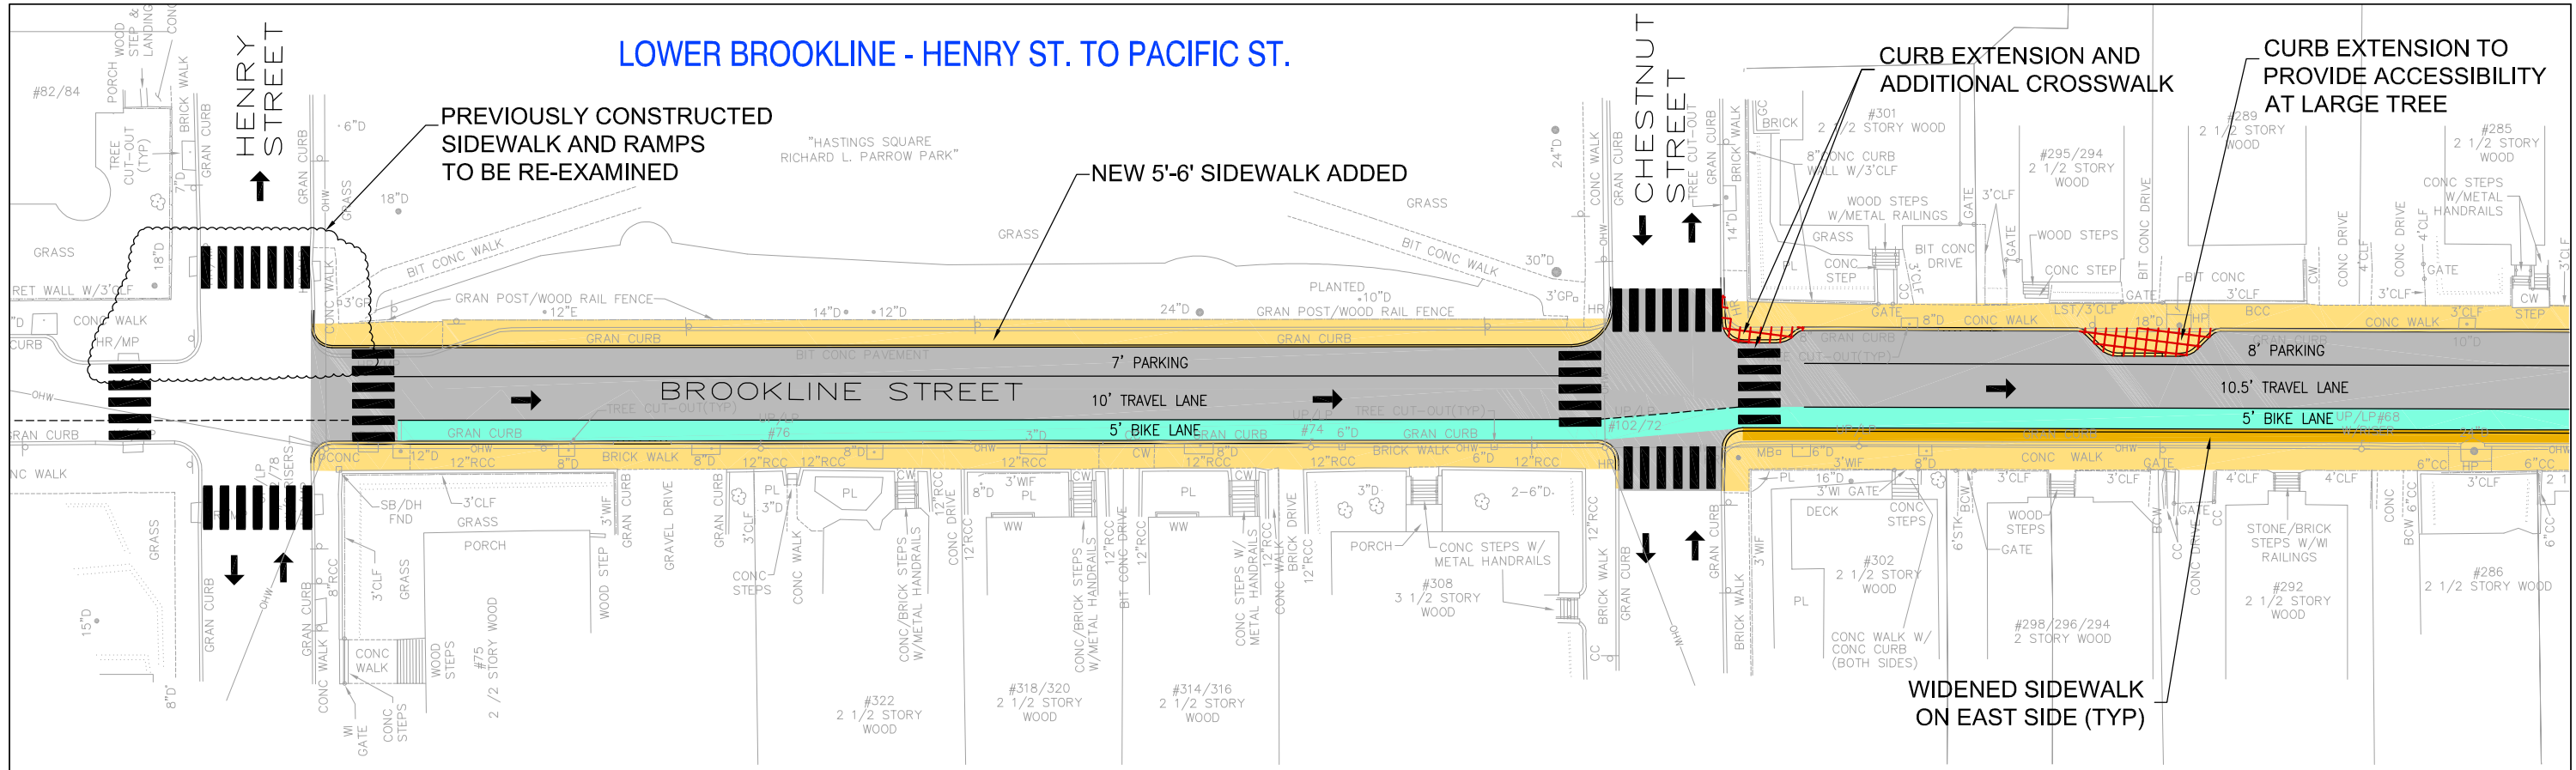

- PROPOSED TRAVEL LANES / PARKING
- PROPOSED BICYCLE LANE
- CONCRETE SIDEWALK
- PROPOSED WIDENED SIDEWALK WITH BRICK ACCENT STRIP
- PROPOSED CURB EXTENSION

**PROPOSED CONSENSUS PLAN**



RECONSTRUCTION OF BROOKLINE STREET

FEB. 27, 2008

Sheet No. 1

S:\202783\_City\_of\_Cambridge\00053265\_Brookline Streetdesign\civil\Concepts\Feb 27 Meeting\Brookline Concept 1.dwg, Concept 1, 2/18/2008 4:57:40 PM, jcarroll

LOWER BROOKLINE - HENRY ST. TO PACIFIC ST.

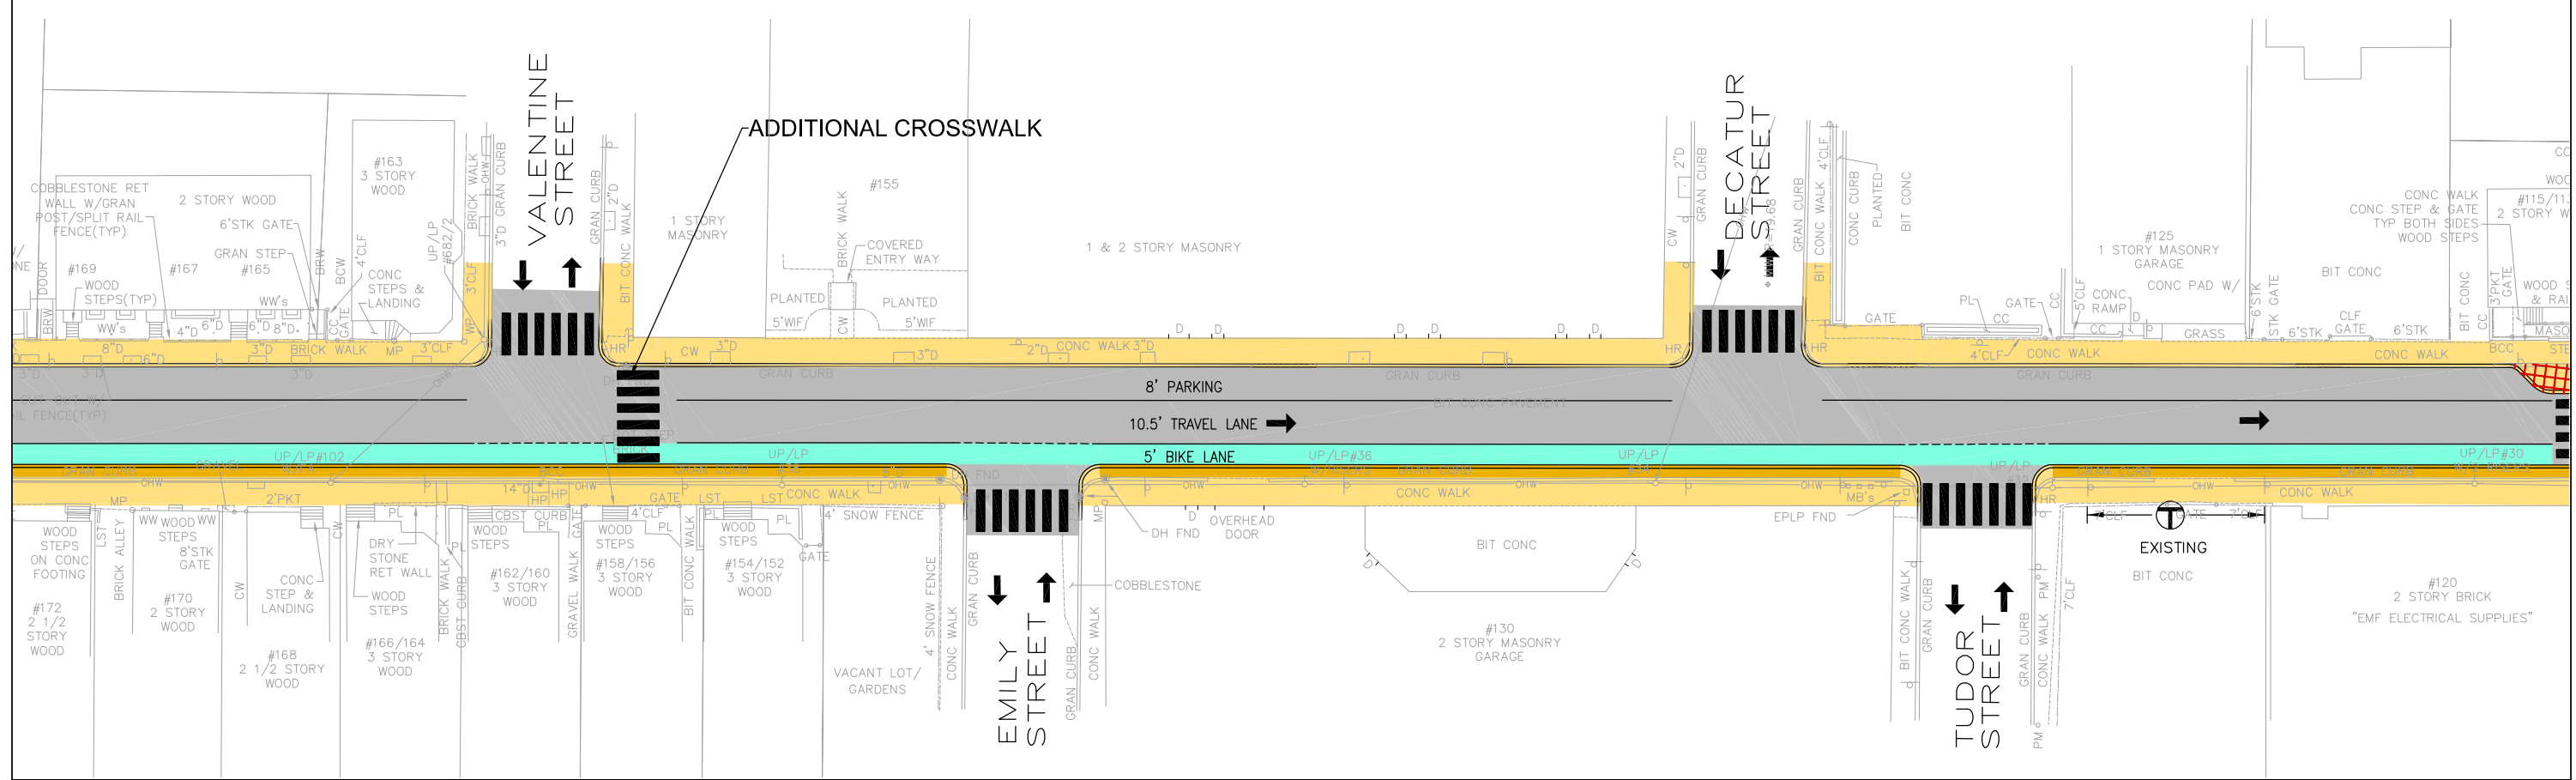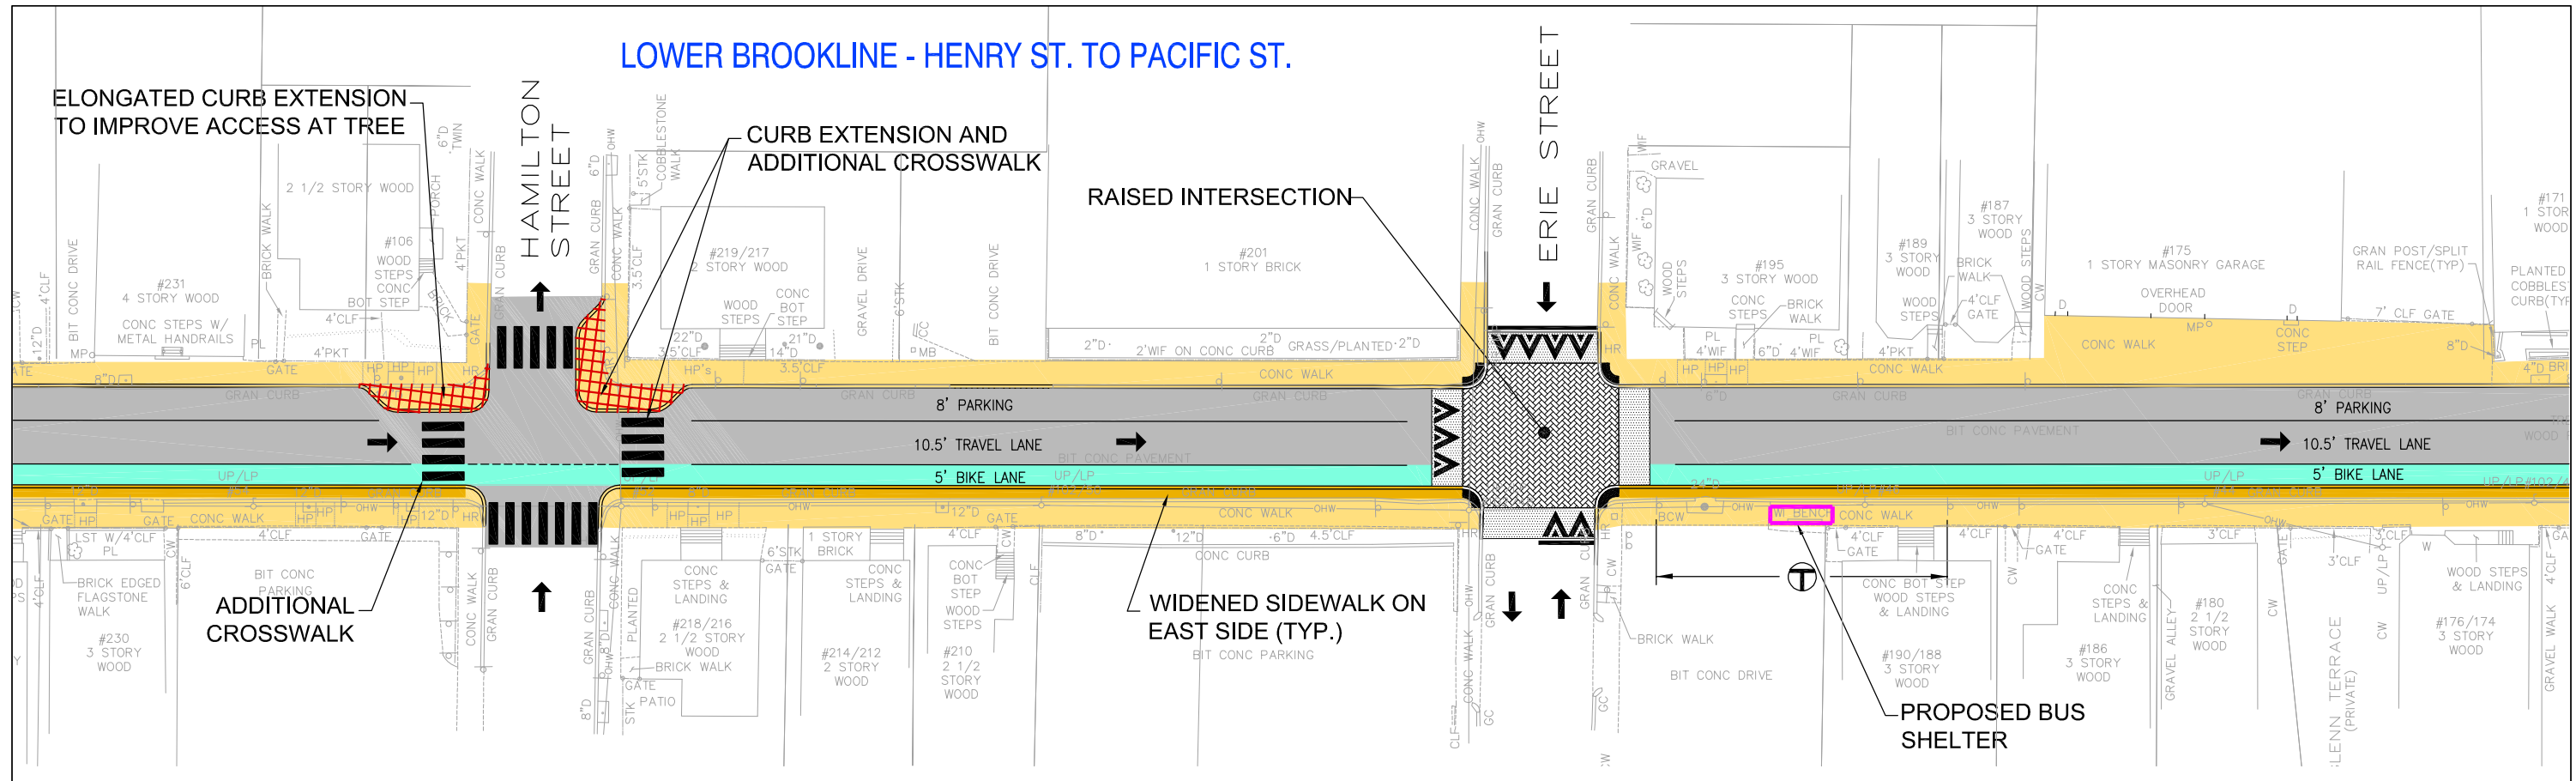

CITY OF CAMBRIDGE  
Community Development Department  
Department of Public Works



- PROPOSED TRAVEL LANES / PARKING
- PROPOSED BICYCLE LANE
- CONCRETE SIDEWALK
- PROPOSED WIDENED SIDEWALK WITH BRICK ACCENT STRIP
- PROPOSED CURB EXTENSION

PROPOSED CONSENSUS PLAN

RECONSTRUCTION OF BROOKLINE STREET

FEB. 27, 2008

Sheet No.

2