


HURON AVE, CAMBRIDGE, MA - APPLETON CENTRAL BUSINESS DISTRICT PARKING



REVISED 11/01/2012 HDR ENGINEERING

EXISTING PARKING CONDITIONS

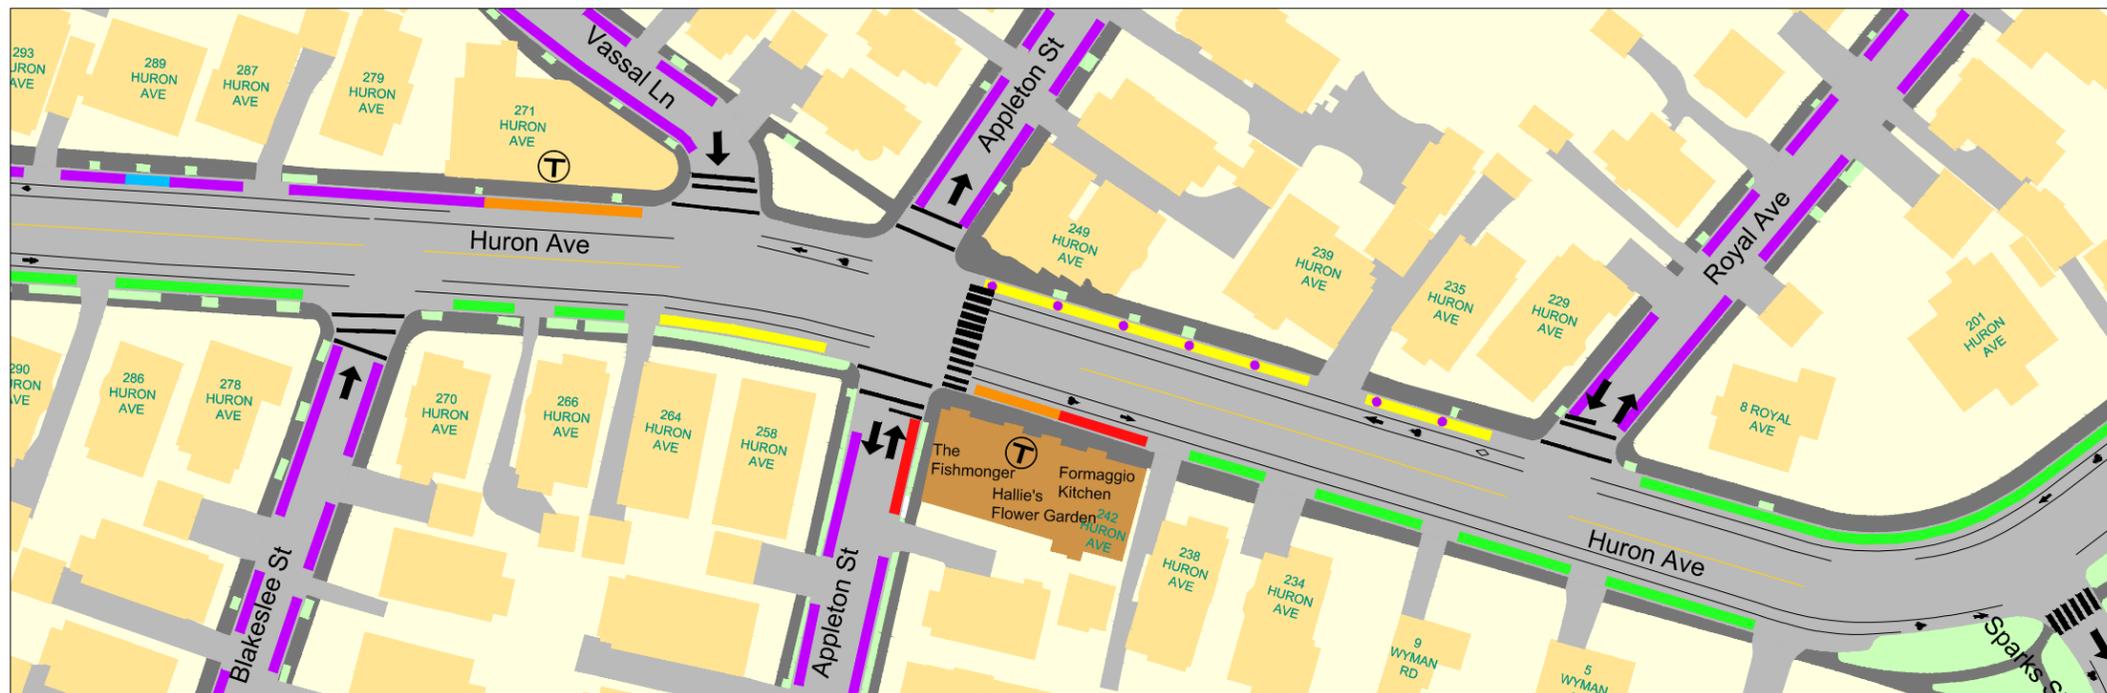

REGULATION	EXISTING	PROPOSED
UNREGULATED PARKING	34	33
MBTA BUS STOP	2	2
DISABILITY PARKING	1	1
LOADING ZONE	2	2
PERMIT PARKING EXCEPT SUNDAYS	65	58
1 HOUR RESTRICTED PARKING	4	2
1 HOUR PARKING OR PERMIT PARKING	12	17

PROPOSED PARKING PLAN

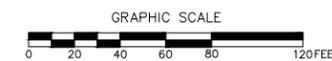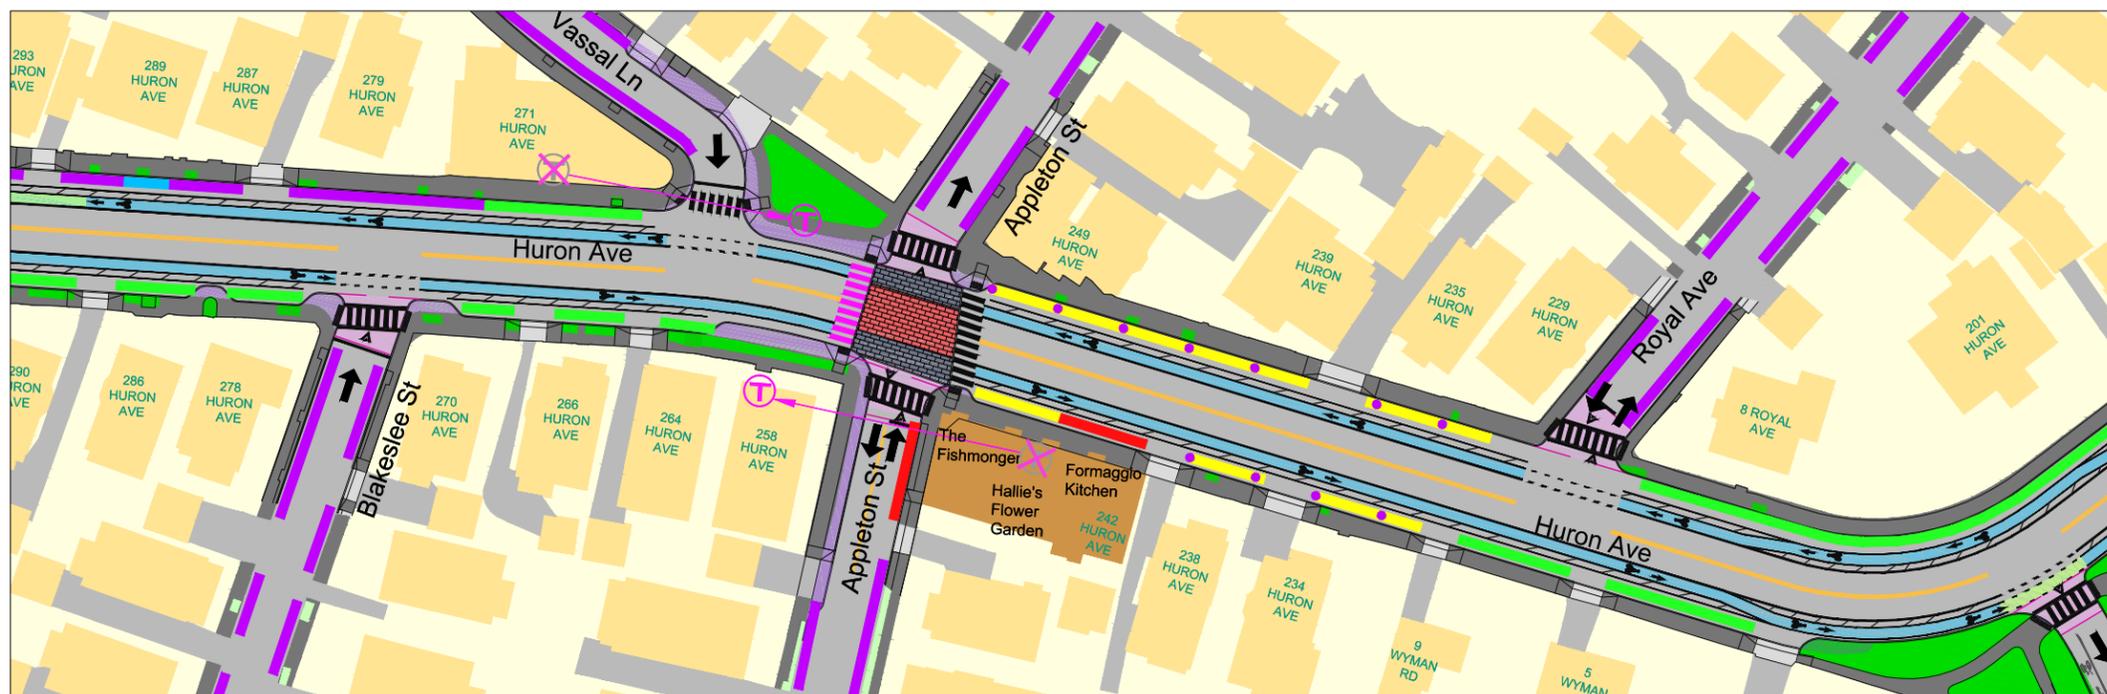

SCALE: 1"=40'




NOTE: This plan only reflects the conceptual design proposal for Huron Avenue. It does not reflect the conceptual design proposal for the Huron B sidestreets.

For more information please visit:
<http://huronavenue.info>
<http://cambridgema.gov/theworks/HuronB>

HURON AVE, CAMBRIDGE, MA - CHILTON CENTRAL BUSINESS DISTRICT PARKING


REVISED 11/01/2012 HDR ENGINEERING

EXISTING PARKING CONDITIONS

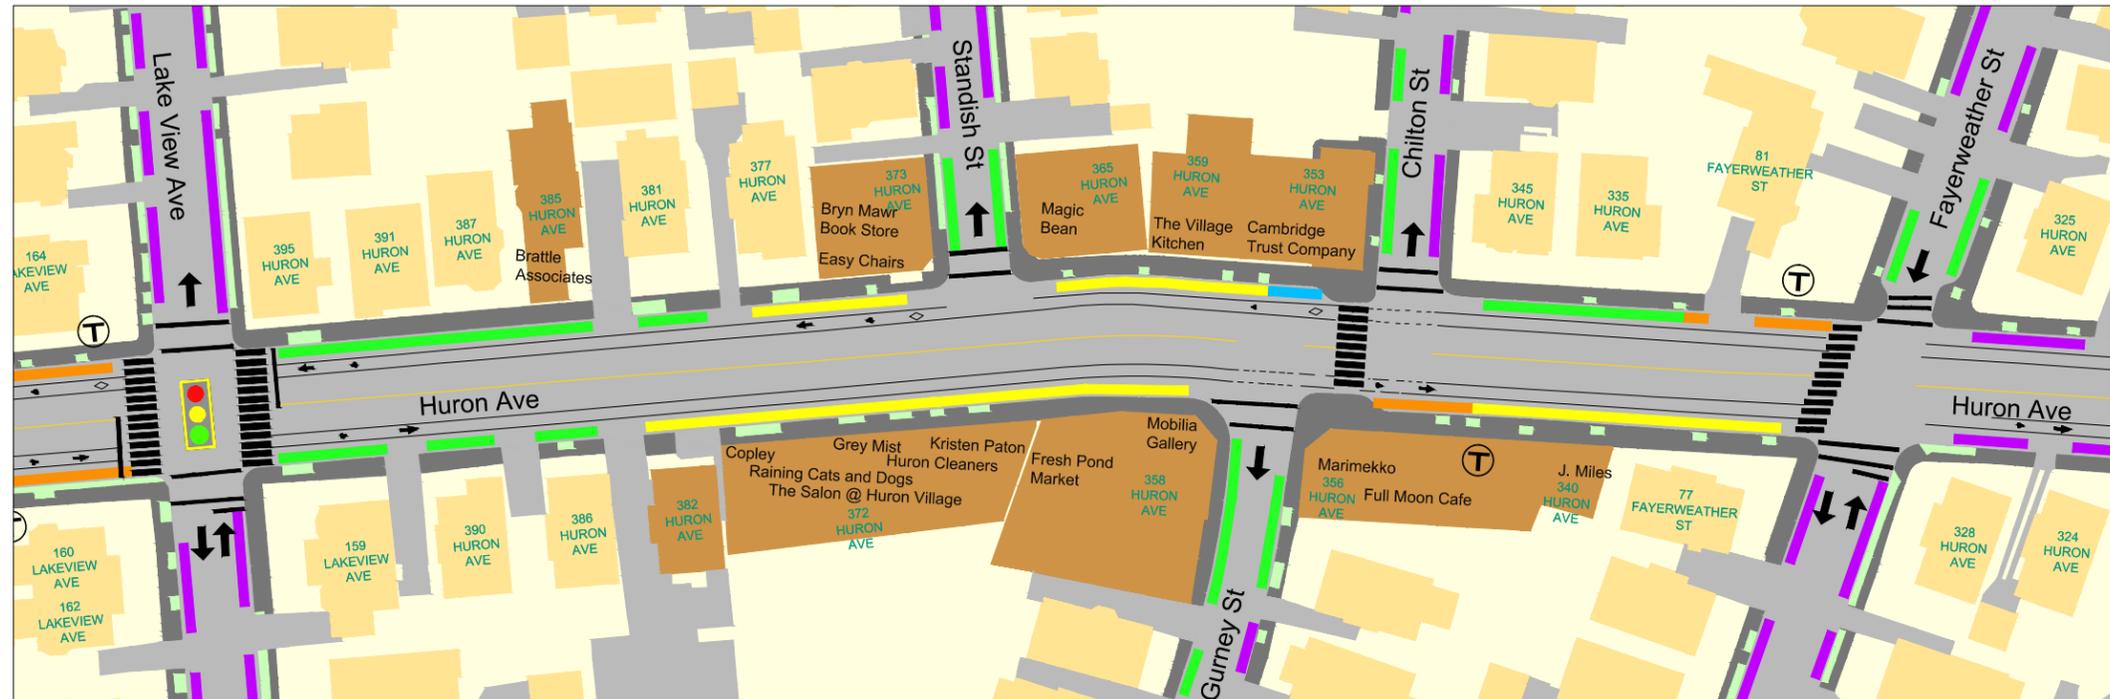

REGULATION	EXISTING	PROPOSED
UNREGULATED PARKING	39	7
MBTA BUS STOP	4	2
DISABILITY PARKING	1	1
LOADING ZONE	0	0
PERMIT PARKING EXCEPT SUNDAYS	41	33
2 HOUR RESTRICTED PARKING	31	38
2 HOUR PARKING OR PERMIT PARKING	0	25

PROPOSED PARKING PLAN

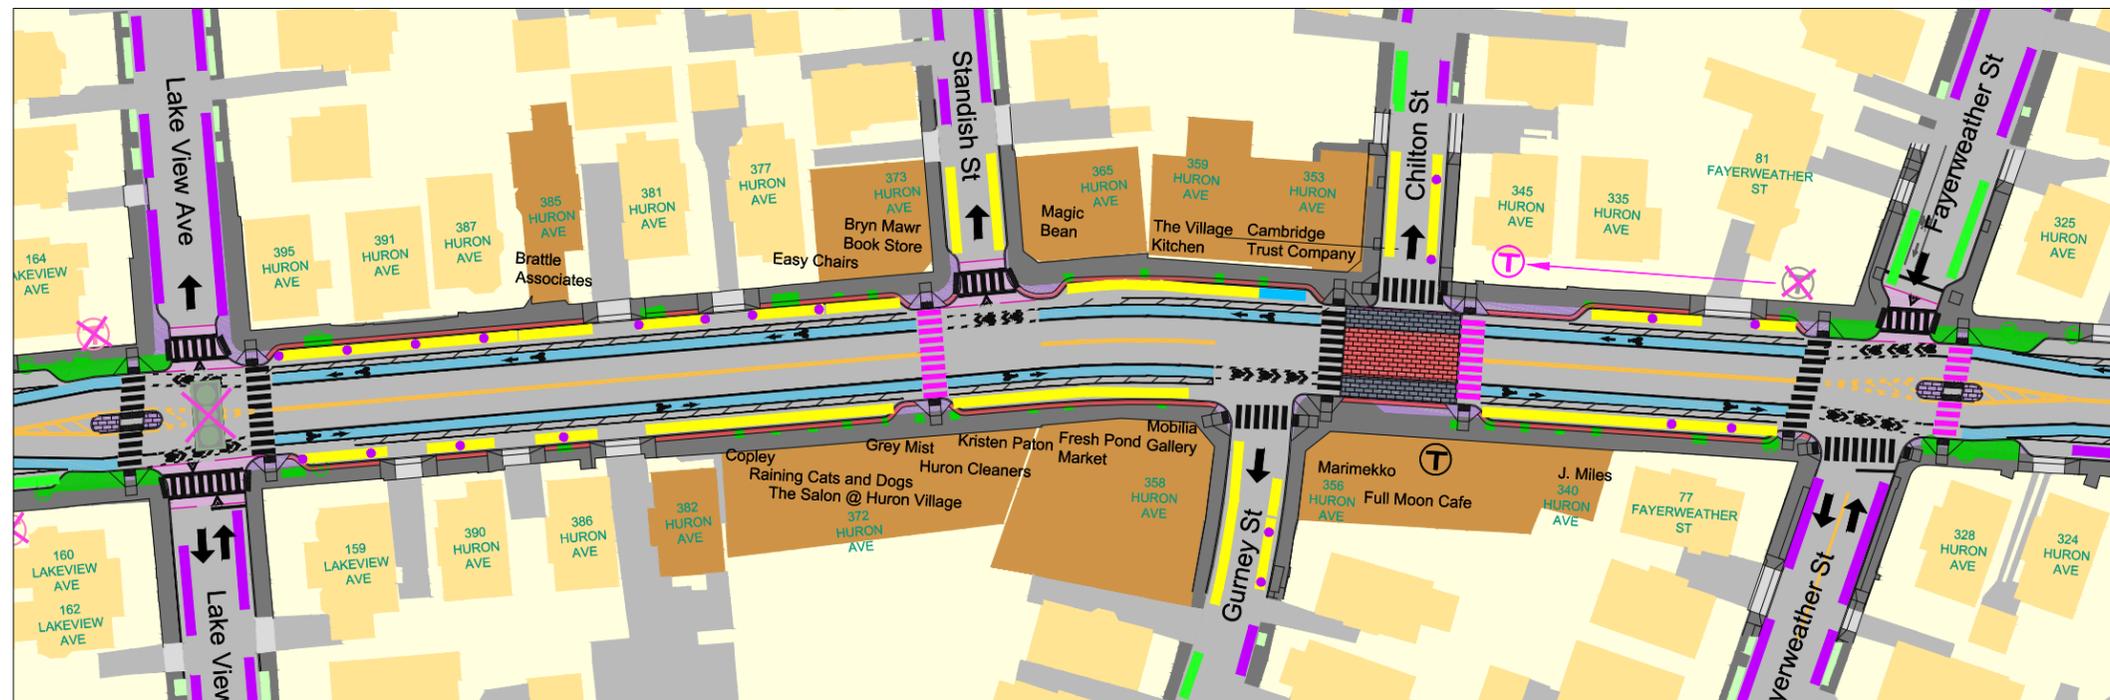

NOTE: This plan only reflects the conceptual design proposal for Huron Avenue. It does not reflect the conceptual design proposal for the Huron B sidestreets.

For more information please visit:
<http://huronavenue.info>
<http://cambridgema.gov/theworks/HuronB>