


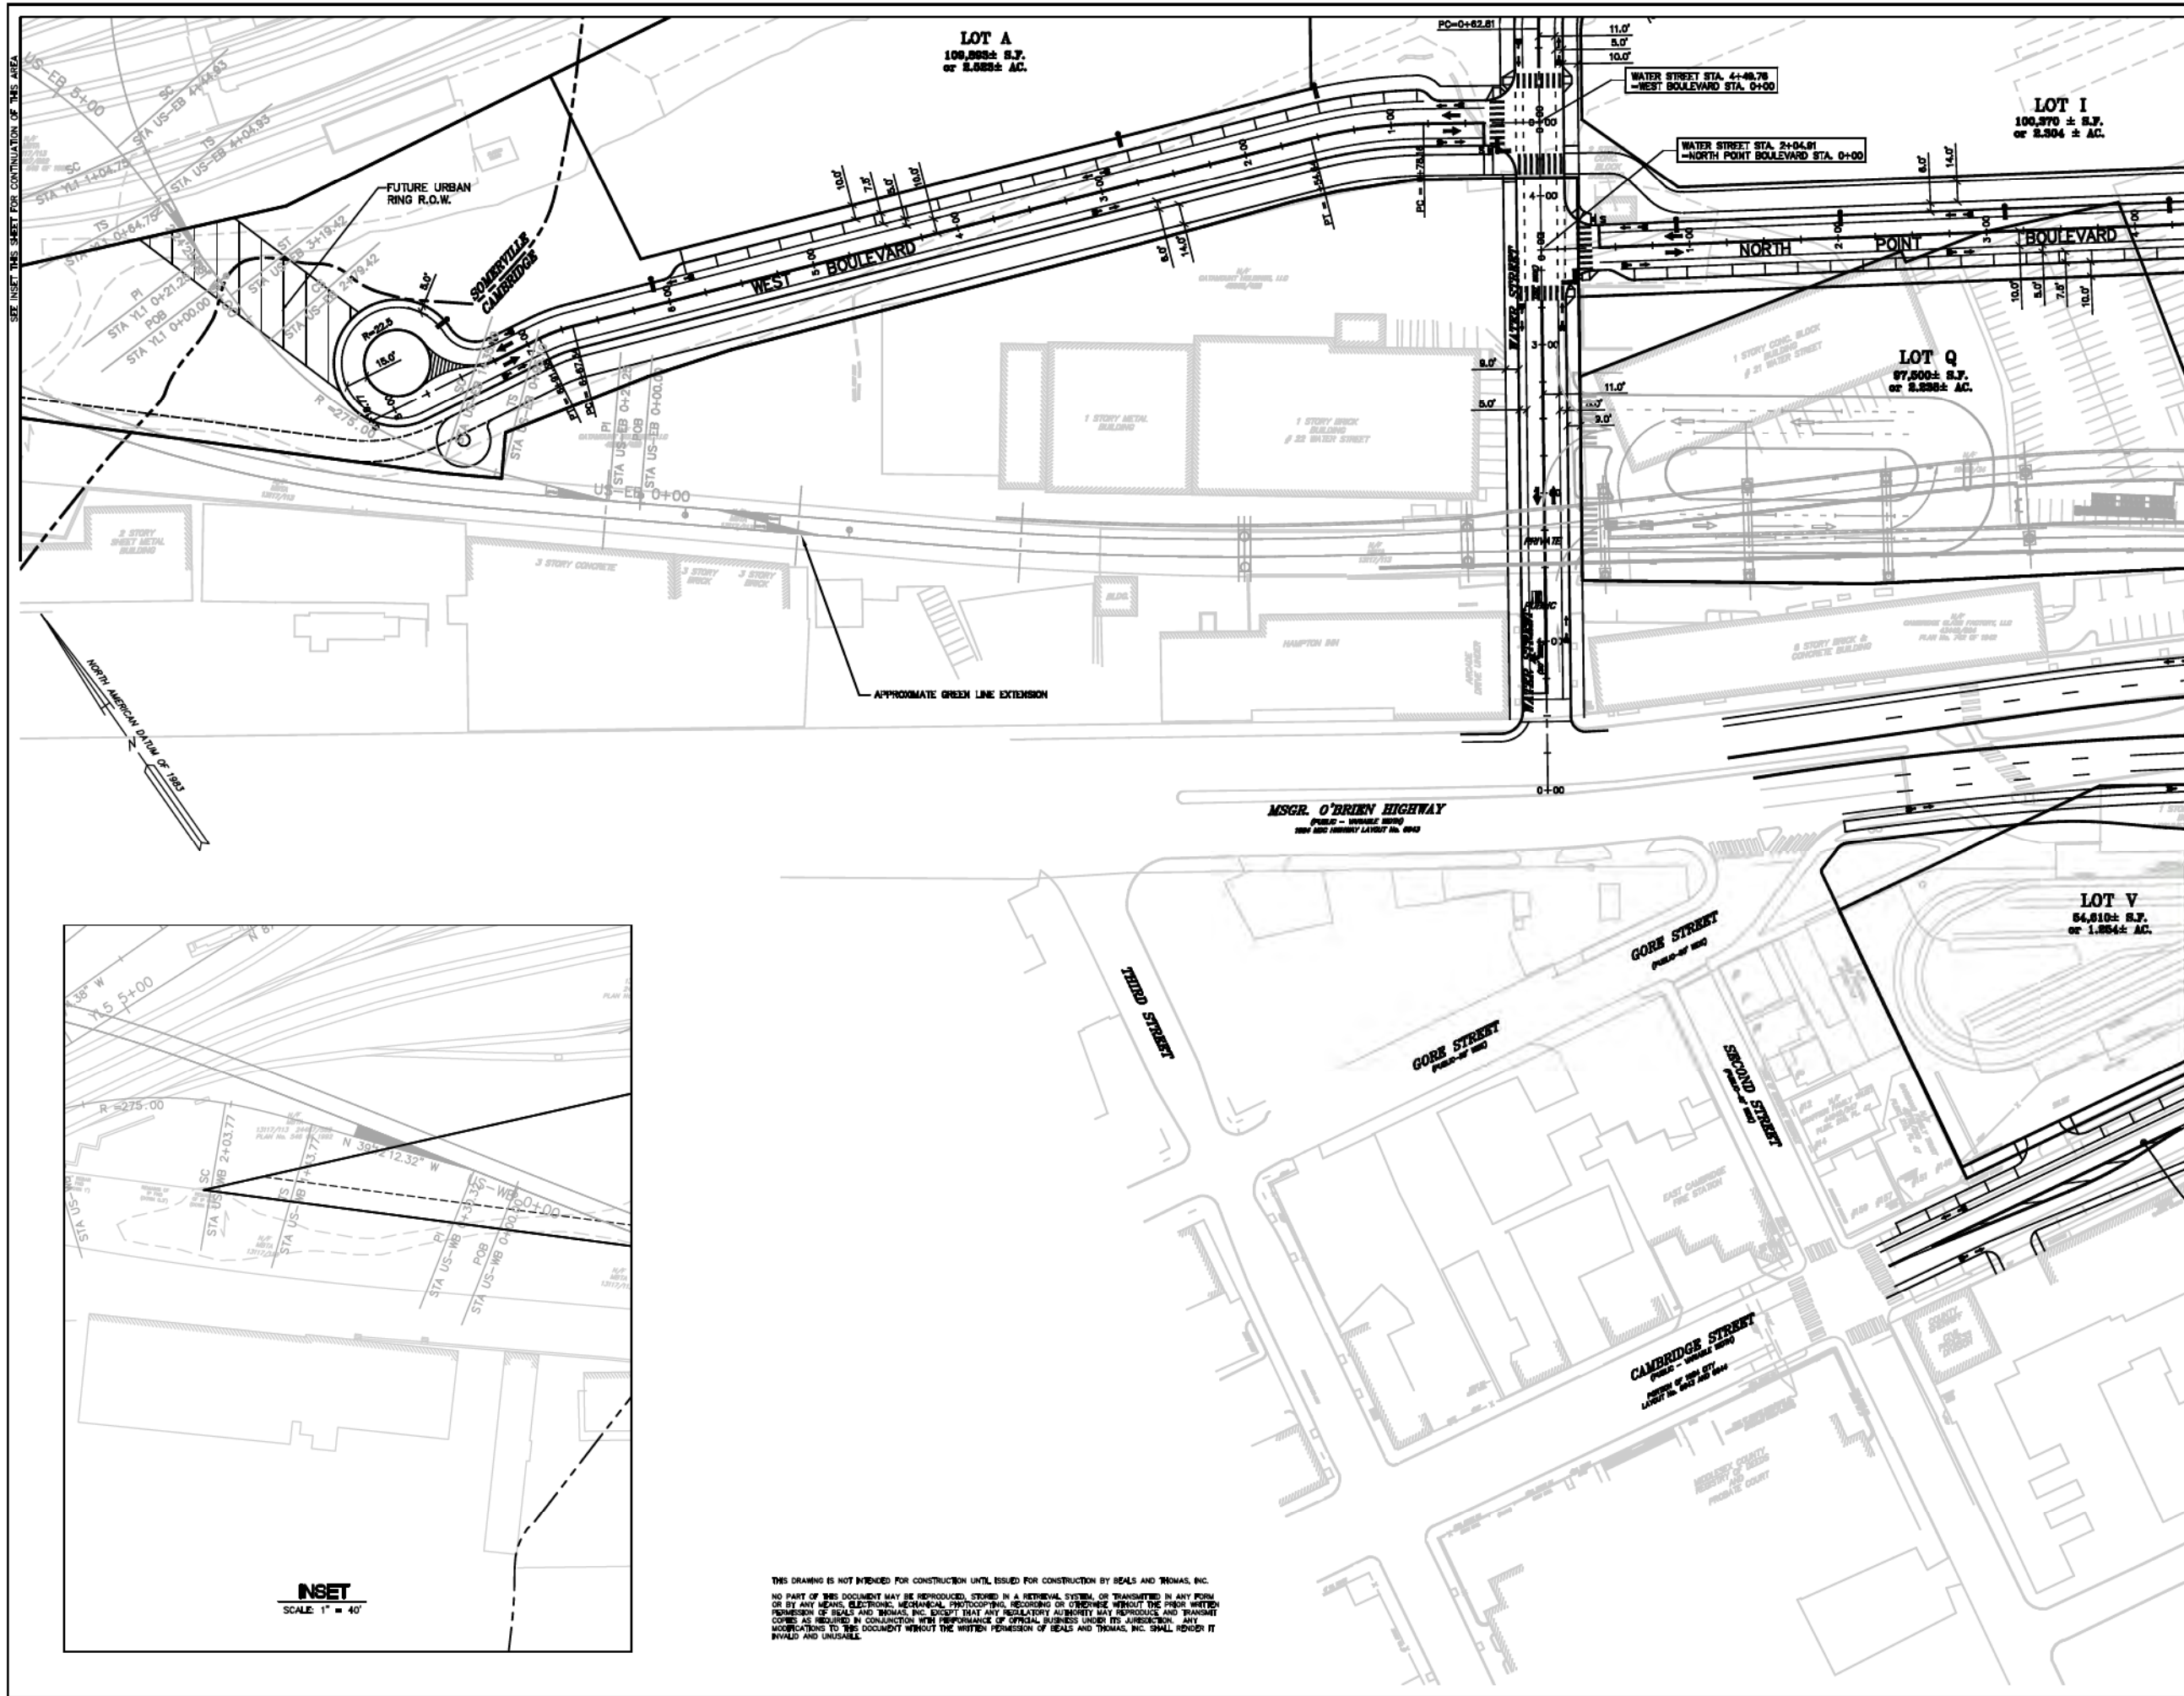

PREPARED FOR:

**CJUF III
NORTHPOINT
LLC**

One Congress Street
10th. Floor, Suite 101
Boston, Ma 02114

LOCUS MAP
SCALE: 1" = 1000'

COPYRIGHT (C) BY BEALS AND THOMAS, INC.
ALL RIGHTS RESERVED

PREPARED BY:

BEALS + THOMAS
Civil Engineers + Landscape Architects +
Land Surveyors + Planners +
Environmental Specialists

BEALS AND THOMAS, INC.
Reservoir Corporate Center
144 Turnpike Road
Southborough, Massachusetts 01772-2104
T 508.366.0560 | www.btiweb.com

5	
4	
3	
2	
1	08/07/2012 SPECIAL PERMIT SUBMISSION
0	08/03/2012 FOR PRE-SP SUBMISSION REVIEW
ISSUE DATE	DESCRIPTION

DES	DWN	CHK'D	APP'D
-----	-----	-------	-------

PROJECT:


**NORTH POINT
IN CAMBRIDGE AND
SOMERVILLE, MA
(MIDDLESEX COUNTY)
AND BOSTON, MA
(SUFFOLK COUNTY)**

SCALE 1" = 40' DATE: AUGUST 3, 2012

**QUAD 3
STREET LAYOUT AND
GEOMETRY PLAN**

B+T JOB NO. 2084.02	4
B+T PLAN NO. 208402P049B-004	


THIS DRAWING IS NOT INTENDED FOR CONSTRUCTION UNTIL ISSUED FOR CONSTRUCTION BY BEALS AND THOMAS, INC.
NO PART OF THIS DOCUMENT MAY BE REPRODUCED, STORED IN A RETRIEVAL SYSTEM, OR TRANSMITTED IN ANY FORM
OR BY ANY MEANS, ELECTRONIC, MECHANICAL, PHOTOCOPYING, RECORDING OR OTHERWISE WITHOUT THE PRIOR WRITTEN
PERMISSION OF BEALS AND THOMAS, INC. EXCEPT THAT ANY REGULATORY AGENCY MAY REPRODUCE AND TRANSMIT
COPIES AS REQUIRED IN CONNECTION WITH PERFORMANCE OF OFFICIAL BUSINESS UNDER ITS JURISDICTION. ANY
MODIFICATIONS TO THIS DOCUMENT WITHOUT THE WRITTEN PERMISSION OF BEALS AND THOMAS, INC. SHALL RENDER IT
INVALID AND UNUSABLE.

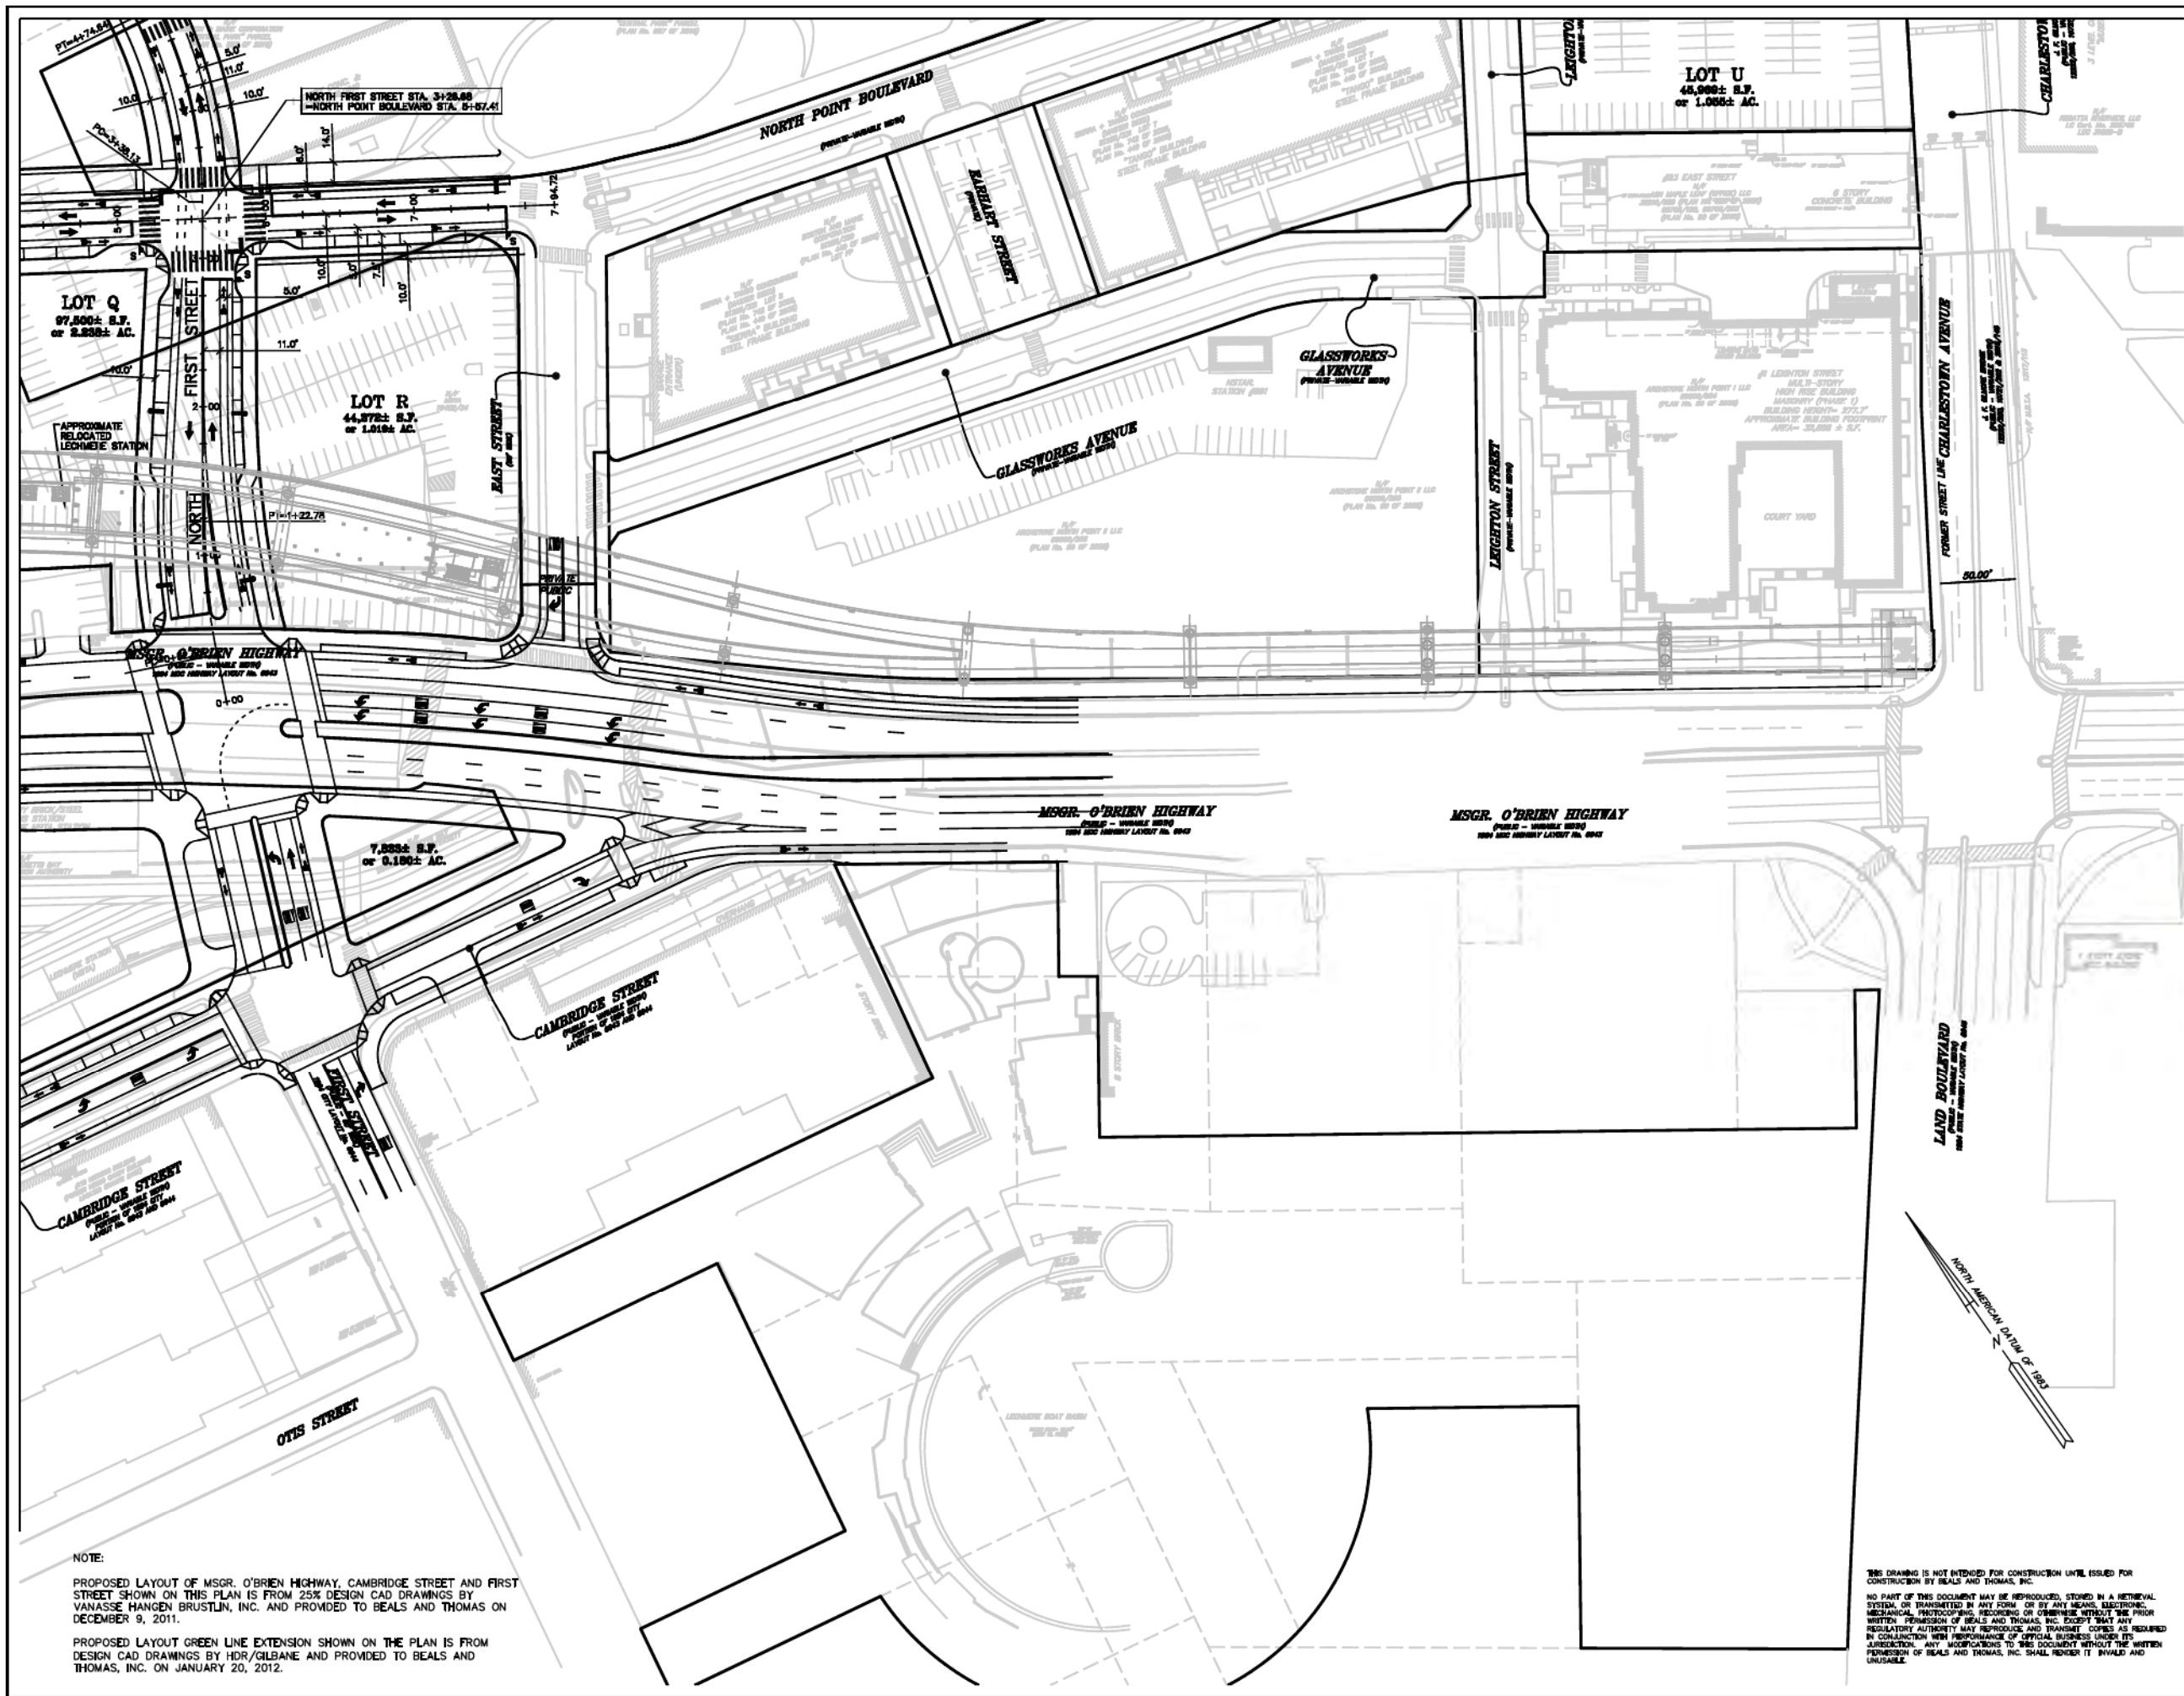

PREPARED FOR:

**CJUF III
NORTHPOINT
LLC**

One Congress Street
10th. Floor, Suite 101
Boston, Ma 02114

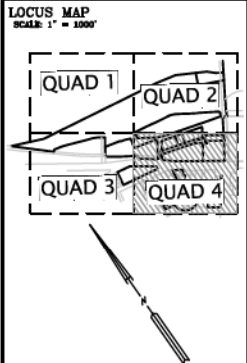

COPYRIGHT (C) BY BEALS AND THOMAS, INC.
ALL RIGHTS RESERVED

PREPARED BY:

BEALS+THOMAS
Civil Engineers + Landscape Architects +
Land Surveyors + Planners +
Environmental Specialists

BEALS AND THOMAS, INC.
Reservoir Corporate Center
144 Turnpike Road
Southborough, Massachusetts 01772-2104
T 508.366.0560 | www.btiweb.com

5		
4		
3		
2		
1	08/07/2012	SPECIAL PERMIT SUBMISSION
0	08/03/2012	FOR PRE-SP SUBMISSION REVIEW
ISSUE DATE		DESCRIPTION
DES	DWN	CHK'D APP'D

PROJECT:

**NORTH POINT
IN CAMBRIDGE AND
SOMERVILLE, MA
(MIDDLESEX COUNTY)
AND BOSTON, MA
(SUFFOLK COUNTY)**

SCALE 1" = 40' DATE AUGUST 3, 2012

0 5 10 20 40
FEET

**QUAD 4
STREET LAYOUT AND
GEOMETRY PLAN**

B+T JOB NO. 2084.02
B+T PLAN NO.
208402P049B-005

5

NOTE:

PROPOSED LAYOUT OF MSGR. O'BRIEN HIGHWAY, CAMBRIDGE STREET AND FIRST STREET SHOWN ON THIS PLAN IS FROM 25% DESIGN CAD DRAWINGS BY VANASSE HANGEN BRUSTLIN, INC. AND PROVIDED TO BEALS AND THOMAS ON DECEMBER 9, 2011.

PROPOSED LAYOUT GREEN LINE EXTENSION SHOWN ON THE PLAN IS FROM DESIGN CAD DRAWINGS BY HDR/CLBANE AND PROVIDED TO BEALS AND THOMAS, INC. ON JANUARY 20, 2012.

THIS DRAWING IS NOT INTENDED FOR CONSTRUCTION UNTIL ISSUED FOR CONSTRUCTION BY BEALS AND THOMAS, INC.

NO PART OF THIS DOCUMENT MAY BE REPRODUCED, STORED IN A RETRIEVAL SYSTEM, OR TRANSMITTED IN ANY FORM OR BY ANY MEANS, ELECTRONIC, MECHANICAL, PHOTOCOPYING, RECORDING OR OTHERWISE WITHOUT THE PRIOR WRITTEN PERMISSION OF BEALS AND THOMAS, INC. EXCEPT THAT ANY REGULATORY AUTHORITY MAY REPRODUCE AND TRANSMIT COPIES AS REQUIRED IN CONNECTION WITH PERFORMANCE OF OFFICIAL BUSINESS UNDER ITS JURISDICTION. ANY MODIFICATIONS TO THIS DOCUMENT WITHOUT THE WRITTEN PERMISSION OF BEALS AND THOMAS, INC. SHALL RENDER IT INVALID AND UNUSABLE.