

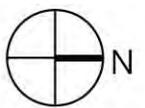
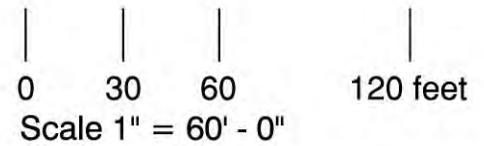
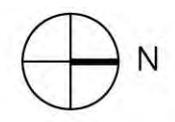


**Novartis Institutes for Biomedical Research** | Courtyard Landscape Update | **Plan**  
 Michael Van Valkenburgh Associates, Inc., Landscape Architects  
 Maya Lin Studio with Bialosky + Partners Architects

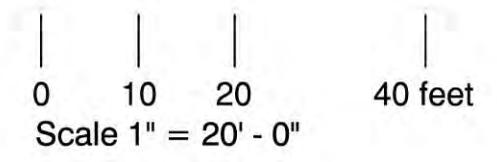

A/B

# WINDSOR STREET

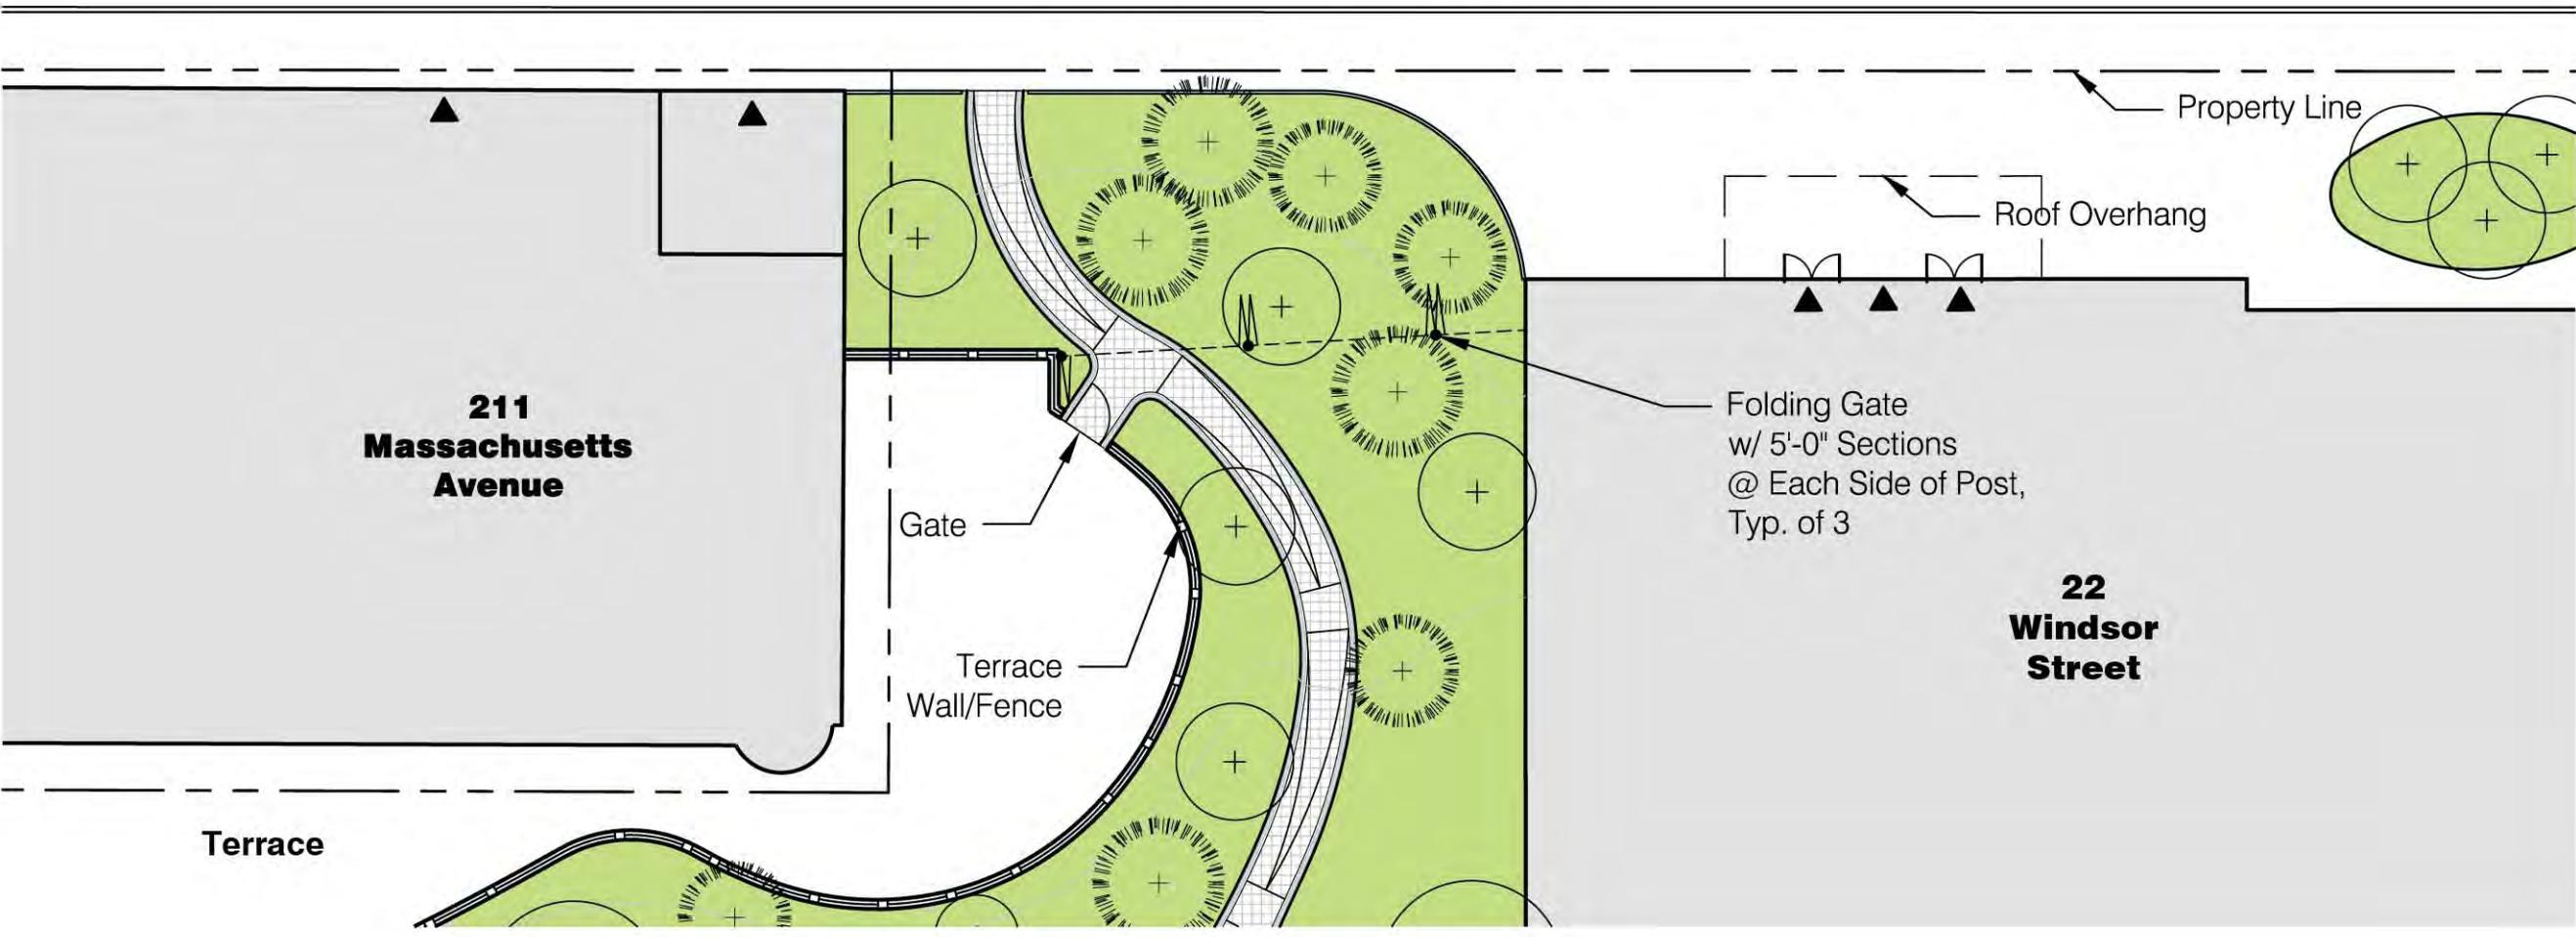



**Novartis Institutes for Biomedical Research | Windsor Street | View A (Open)**  
Michael Van Valkenburgh Associates, Inc., Landscape Architects  
Maya Lin Studio with Bialosky + Partners Architects





**Novartis Institutes for Biomedical Research | Windsor Street | View B (Closed)**

Michael Van Valkenburgh Associates, Inc., Landscape Architects

Maya Lin Studio with Bialosky + Partners Architects





Concrete Unit Pavers

**181  
Massachusetts  
Avenue**

Folding Steel Gate  
w/ (2) 5'-0" Sections  
@ Each Side of Post,  
Typ. of 4

**22  
Windsor  
Street**

Building Overhang  
Above

2'H Stone Wall


Property Line

**OSBORN STREET**

A/B

**Novartis Institutes for Biomedical Research** | Osborn Street Courtyard Landscape Update | **Plan**  
 Michael Van Valkenburgh Associates, Inc., Landscape Architects  
 Maya Lin Studio with Bialosky + Partners Architects

0 10 20 40 feet  
 Scale 1" = 20' - 0"

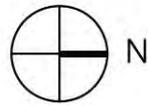




**Novartis Institutes for Biomedical Research** | Osborn Street | **View A (Open)**  
Michael Van Valkenburgh Associates, Inc., Landscape Architects  
Maya Lin Studio with Bialosky + Partners Architects





**Novartis Institutes for Biomedical Research | Osborn Street | View B (Closed)**  
Michael Van Valkenburgh Associates, Inc., Landscape Architects  
Maya Lin Studio with Bialosky + Partners Architects





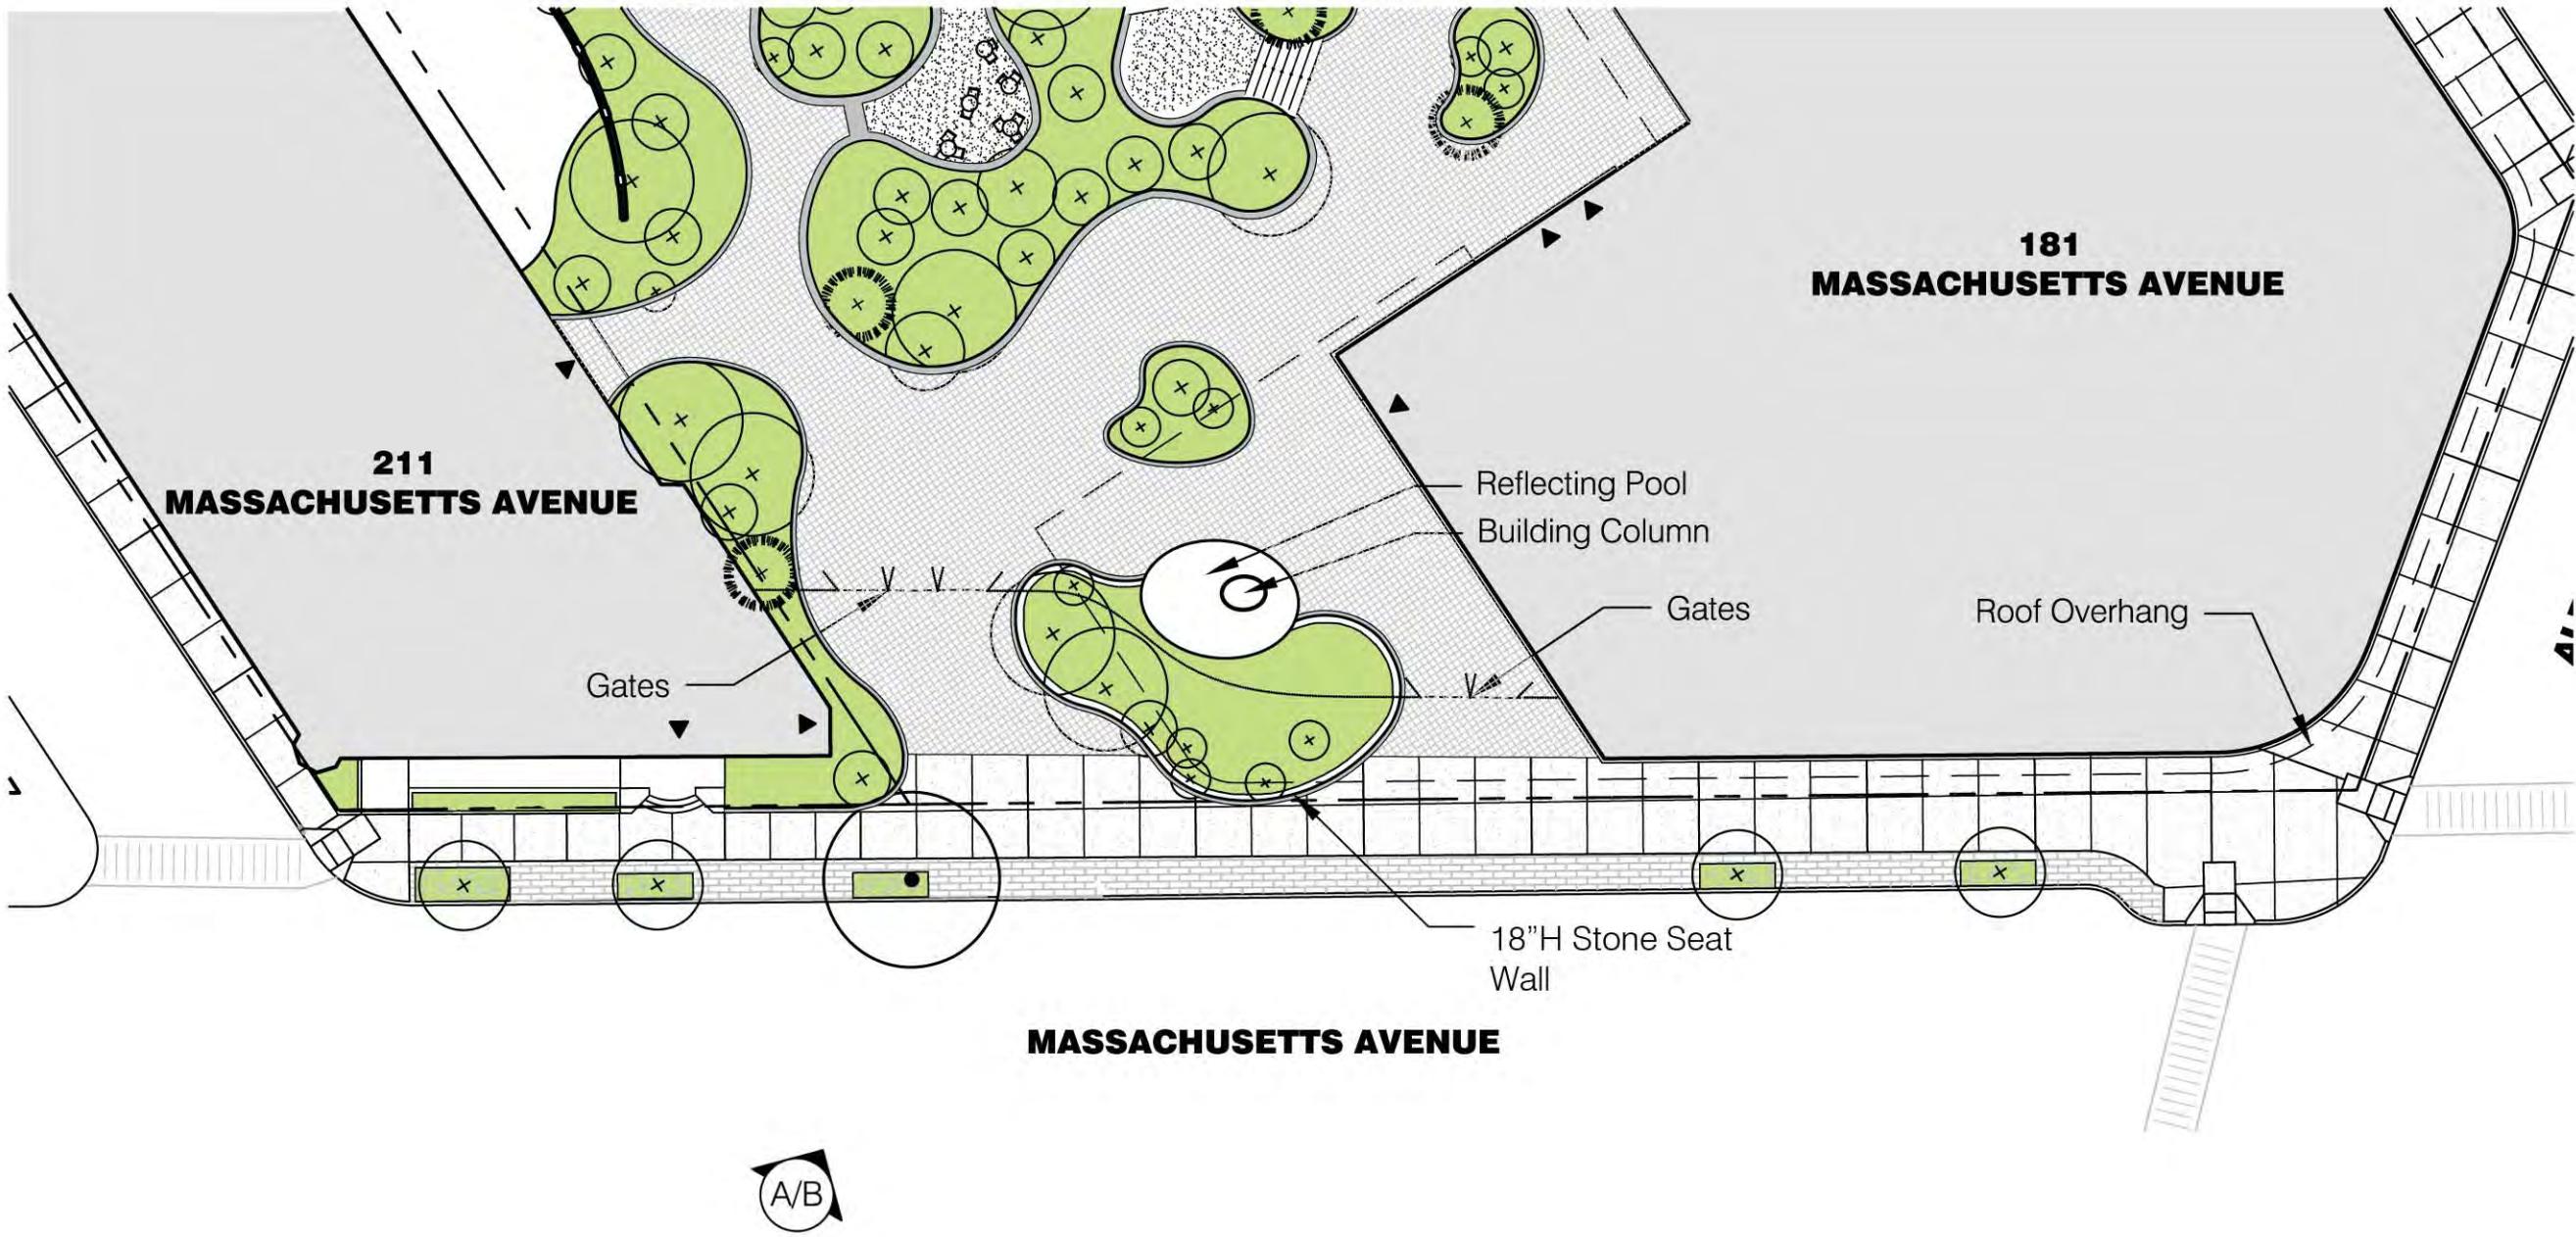

**Novartis Institutes for Biomedical Research** | Massachusetts Avenue Courtyard Landscape Update | **Plan**

Michael Van Valkenburgh Associates, Inc., Landscape Architects

Maya Lin Studio with Bialosky + Partners Architects

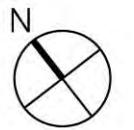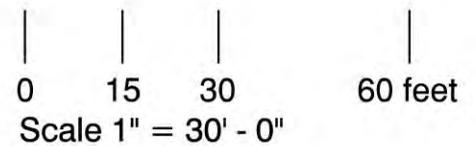




**Novartis Institutes for Biomedical Research** | Massachusetts Avenue | **View A (Open)**

Michael Van Valkenburgh Associates, Inc., Landscape Architects

Maya Lin Studio with Bialosky + Partners Architects

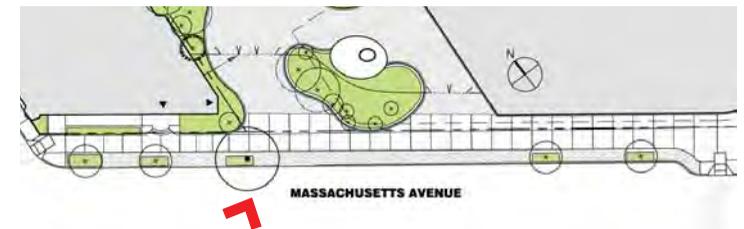



**Novartis Institutes for Biomedical Research** | Massachusetts Avenue | **View B (Closed)**

Michael Van Valkenburgh Associates, Inc., Landscape Architects

Maya Lin Studio with Bialosky + Partners Architects

