




SECTION A-A

NOTES:

1. SIDEWALKS SHALL MATCH WIDTH AND SLOPE OF EXISTING SIDEWALKS UNLESS OTHERWISE NOTED.
2. BITUMINOUS CONCRETE BINDER COURSE SHALL BE 6" DEPTH (IN TWO 3" COURSES) AT DRIVEWAYS. REFER TO PROJECT DRAWINGS OR ENGINEER'S INSTRUCTIONS FOR LOCATIONS
3. FOR BRICK LAYOUT PATTERN SEE PLAN VIEW DETAIL 2524.8

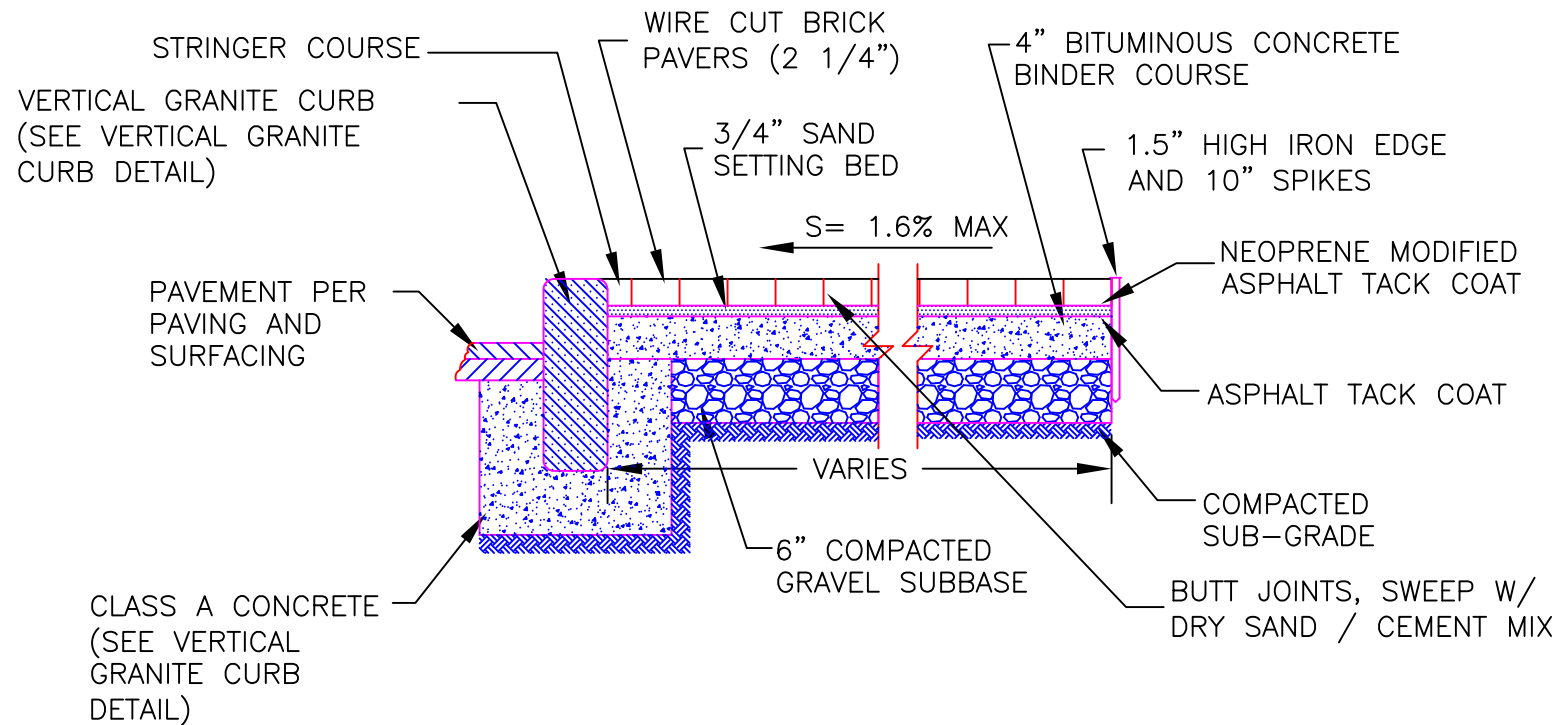

ASPHALT BASE BRICK SIDEWALK DETAIL - SECTION

CITY OF CAMBRIDGE STANDARD SPECIFICATIONS AND DETAILS

SCALE: N.T.S.

DATE OF ISSUE: 02/05

SPEC. SECTION REF#: 02524

2524.9