



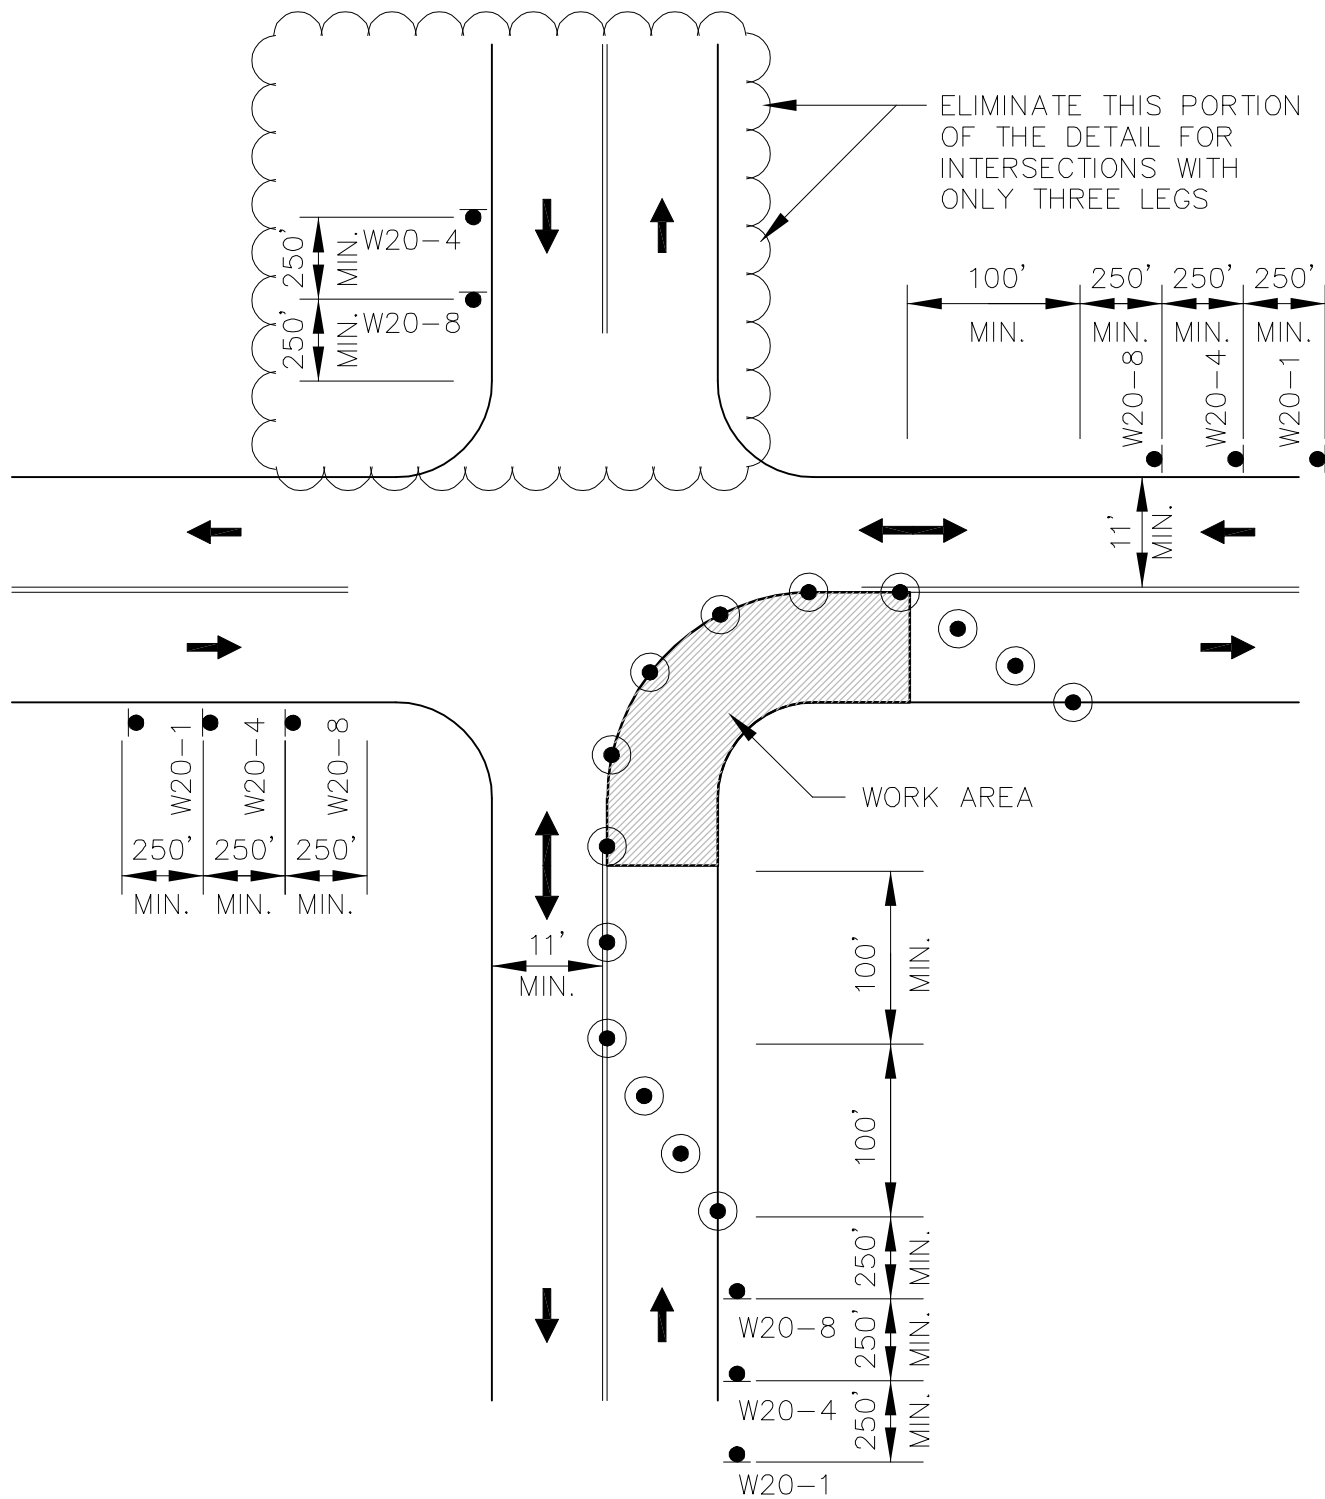

NOTES:

1. ADVANCE WARNING SIGN PLACEMENT TO BE ADJUSTED AS NECESSARY AND APPROVED BY THE CITY.
2. ALL DRUMS AND CONES TO BE SPACED @ 20' O.C.

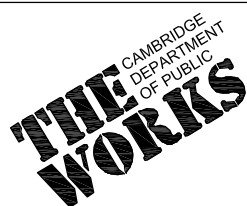

ONE LANE BI-DIRECTIONAL
TRAFFIC AT INTERSECTIONS

CITY OF CAMBRIDGE STANDARD SPECIFICATIONS AND DETAILS

SCALE: N.T.S.

DATE
OF ISSUE: 02/05

SPEC. SECTION REF#: 01570

1570.7