




NOTES:

1. THIS DETAIL SHOWS A RIGHT LANE CLOSURE DETAIL. THIS DETAIL CAN ALSO BE USED FOR LEFT LANE CLOSURES, WITH SIGN PLACEMENT AND TYPE AS APPROPRIATE.

SPEED LIMIT (MPH)	SPACING FOR ADVANCE WARNING SIGNS (A1/A2/A3)	CHANNELIZING DEVICES			
		TRANSITION LENGTH (L)	BUFFER LENGTH (B)	DEVICE SPACING	MIN. #
25-40	500/500/500	320	160	20	90
45-55	500/1000/1000	680	360	40	90

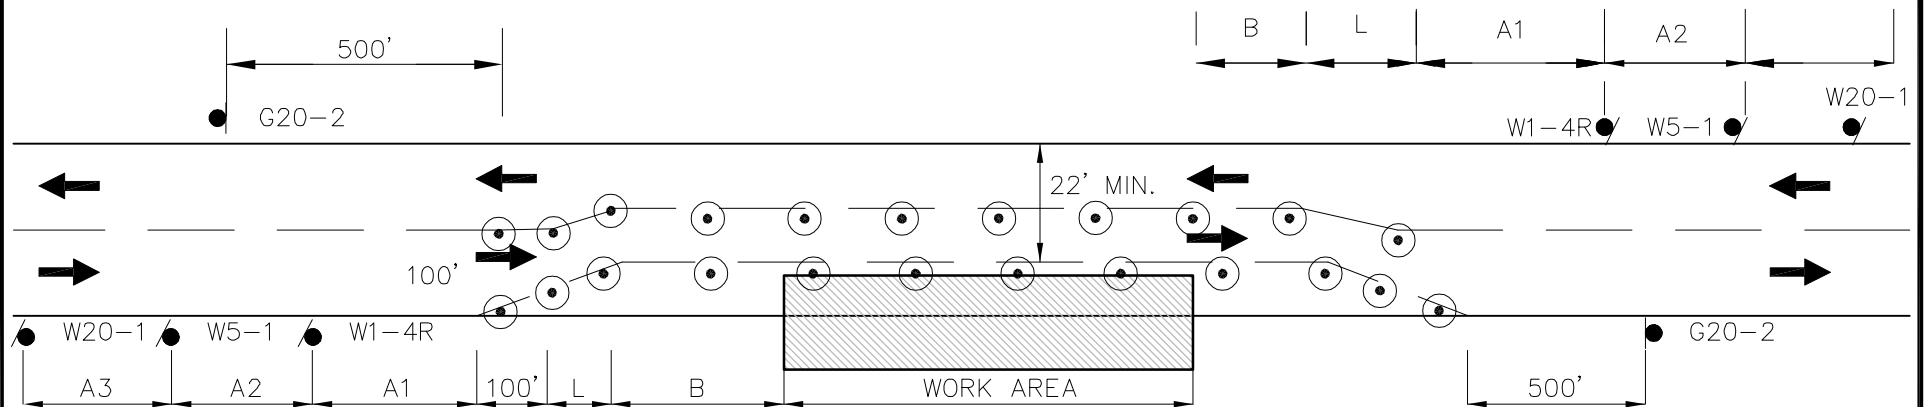

TYPICAL TWO-WAY STREET LANE SHIFT

CITY OF CAMBRIDGE STANDARD SPECIFICATIONS AND DETAILS

SCALE: N.T.S.

DATE
OF ISSUE: 02/05

SPEC. SECTION REF#: 01570

1570.4