


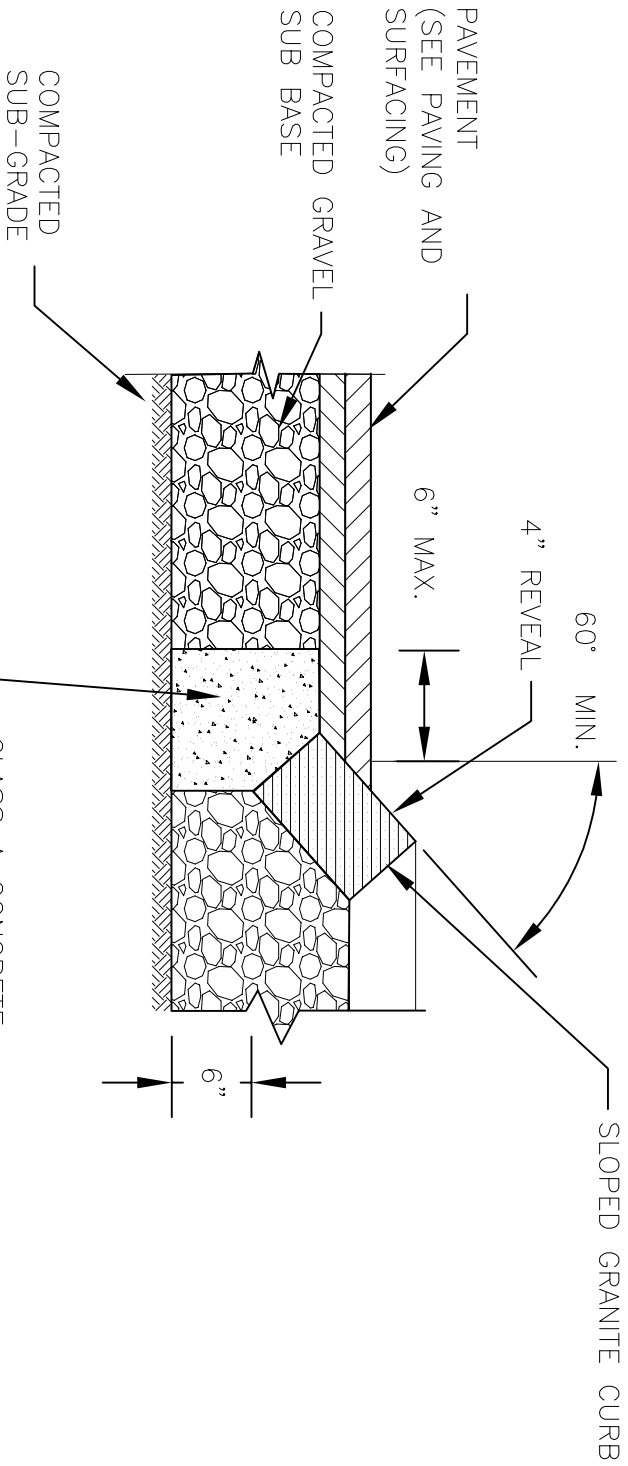

NOTES:

1. PLACE AND COMPACT GRAVEL PRIOR TO SETTING SLOPED GRANITE CURB

95% DETAILS
NOT FOR CONSTRUCTION



SLOPED GRANITE CURB DETAIL

CITY OF CAMBRIDGE STANDARD SPECIFICATIONS AND DETAILS

SCALE: N.T.S.

DATE
OF ISSUE: 02/05

SPEC. SECTION REF#: 02524

2524.2