



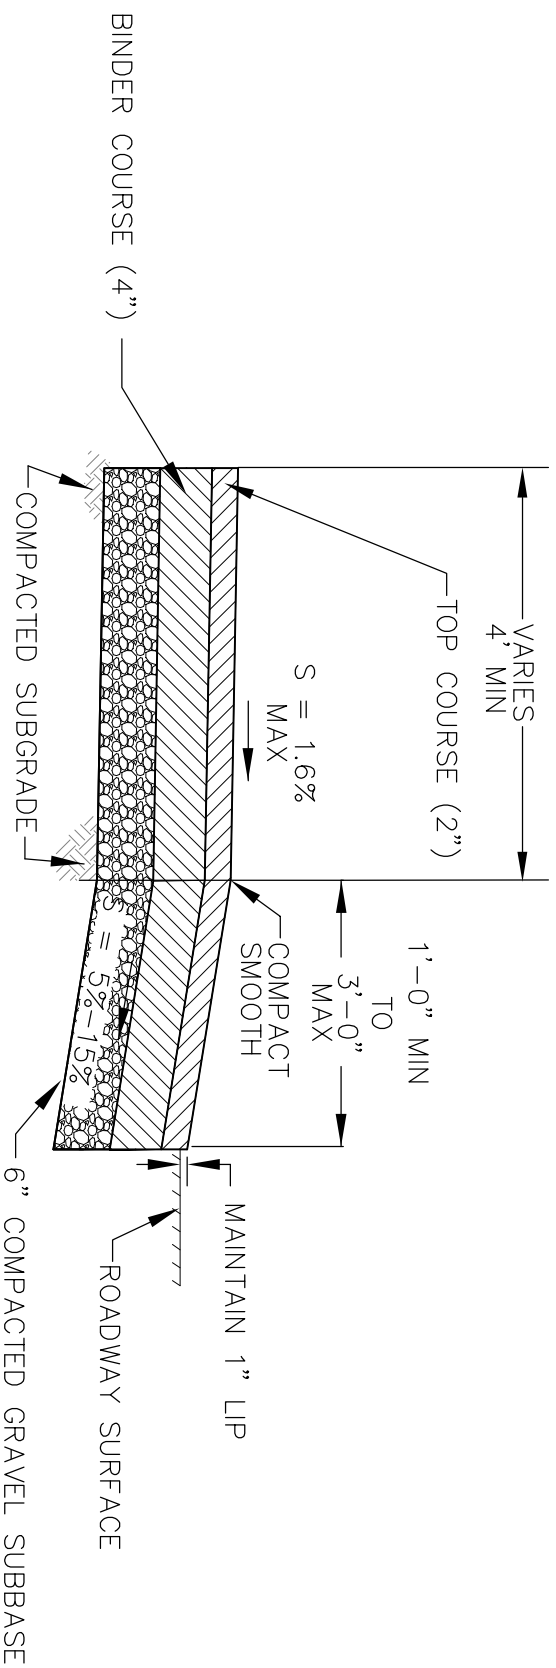

SECTION A-A

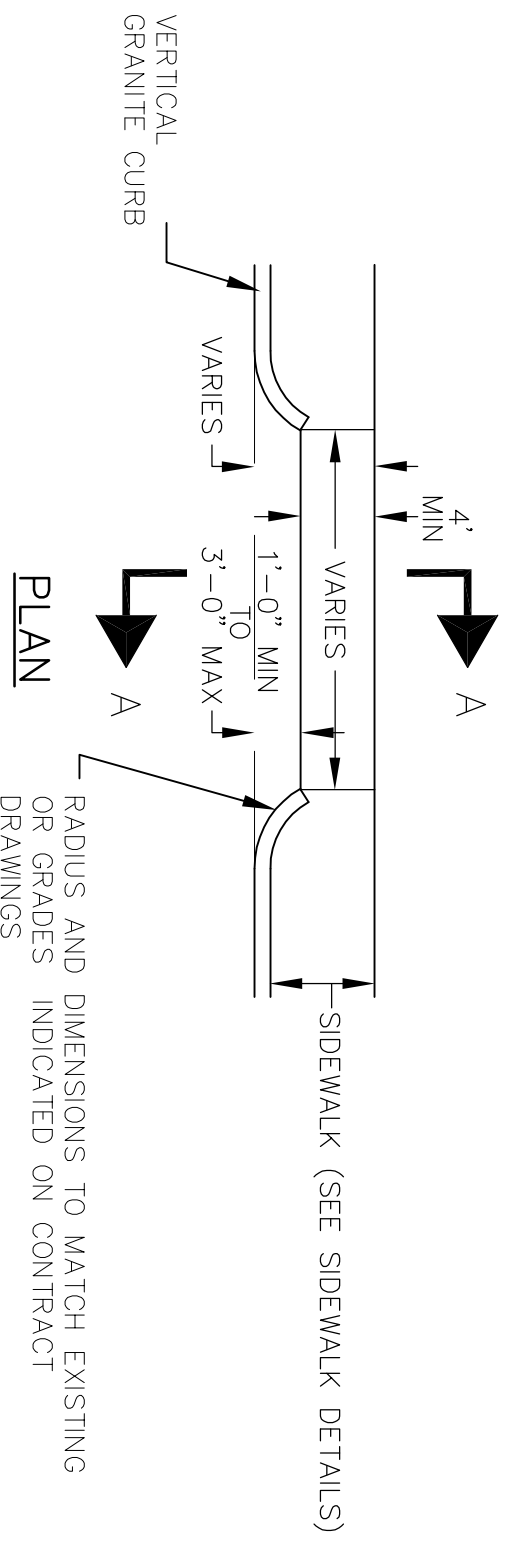

95% DETAILS
NOT FOR CONSTRUCTION

CAMBRIDGE
DEPARTMENT
OF PUBLIC
WORKS

BITUMINOUS CONCRETE DRIVEWAY APRON DETAIL

CITY OF CAMBRIDGE STANDARD SPECIFICATIONS AND DETAILS

SCALE: N.T.S.

DATE
OF ISSUE: 02/05

SPEC. SECTION REF#: 02524

2524.6