




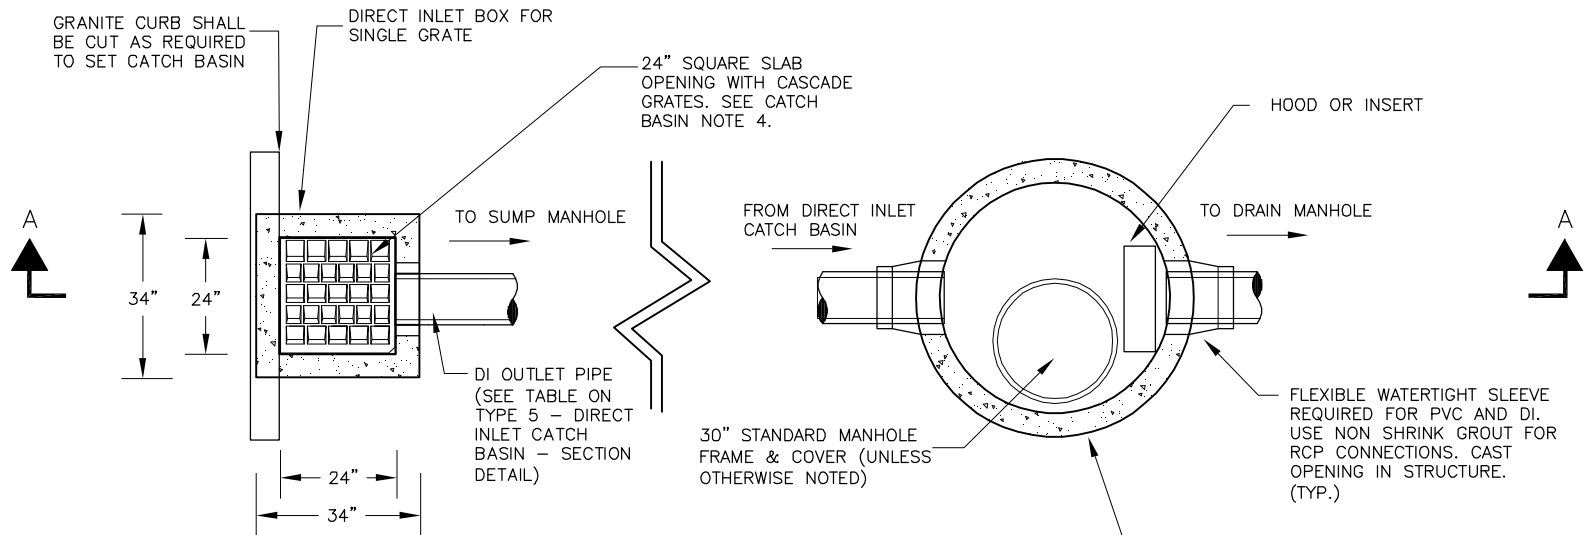

PLAN (SINGLE GRATE)

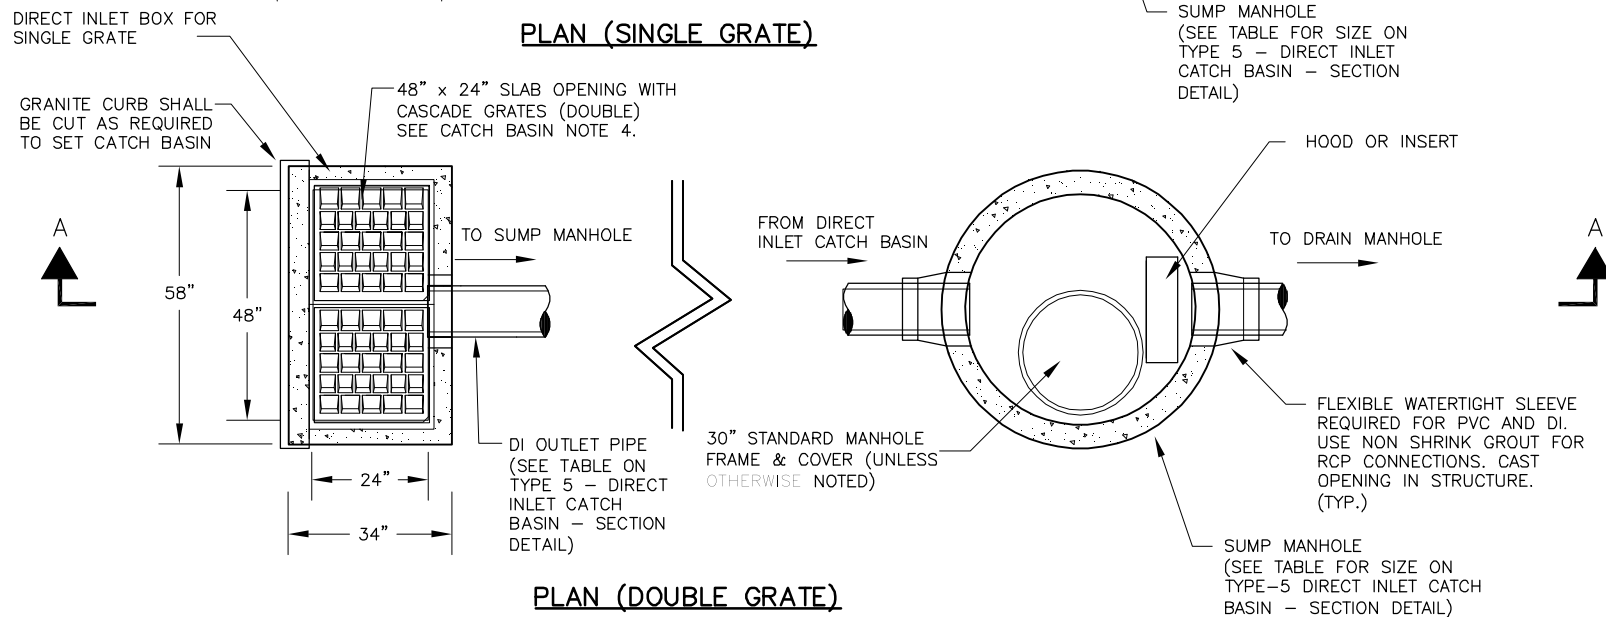

PLAN (DOUBLE GRATE)

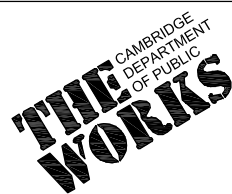

TYPE 5 - DIRECT INLET CATCH BASIN - PLAN

CITY OF CAMBRIDGE STANDARD SPECIFICATIONS AND DETAILS

SCALE: N.T.S.

DATE OF ISSUE: 02/05

SPEC. SECTION REF#: 02604

2604.6