

- NOTES
1. IMPROVEMENTS AT HURON INTERSECTION TO BE CONSTRUCTED UNDER THE HURON B PROJECT

2. IMPROVEMENTS SHOWN WITHIN HURON B CONSTRUCTION LIMITS ARE SUBJECT TO CHANGE BASED ON FINAL HURON AVENUE STREETSCAPE DESIGN


3. EXISTING CONCRETE SIDEWALKS WILL BE REPLACED WITH CONCRETE; EXISTING BRICK SIDEWALKS WILL BE REPLACED WITH BRICK

4. SEE PLANTING PLANS FOR MORE DETAIL OF SPECIFIC PLANTING AREA PLANTINGS

STREETSCAPE IMPROVEMENTS

GROZIER ROAD

JUNE 2012

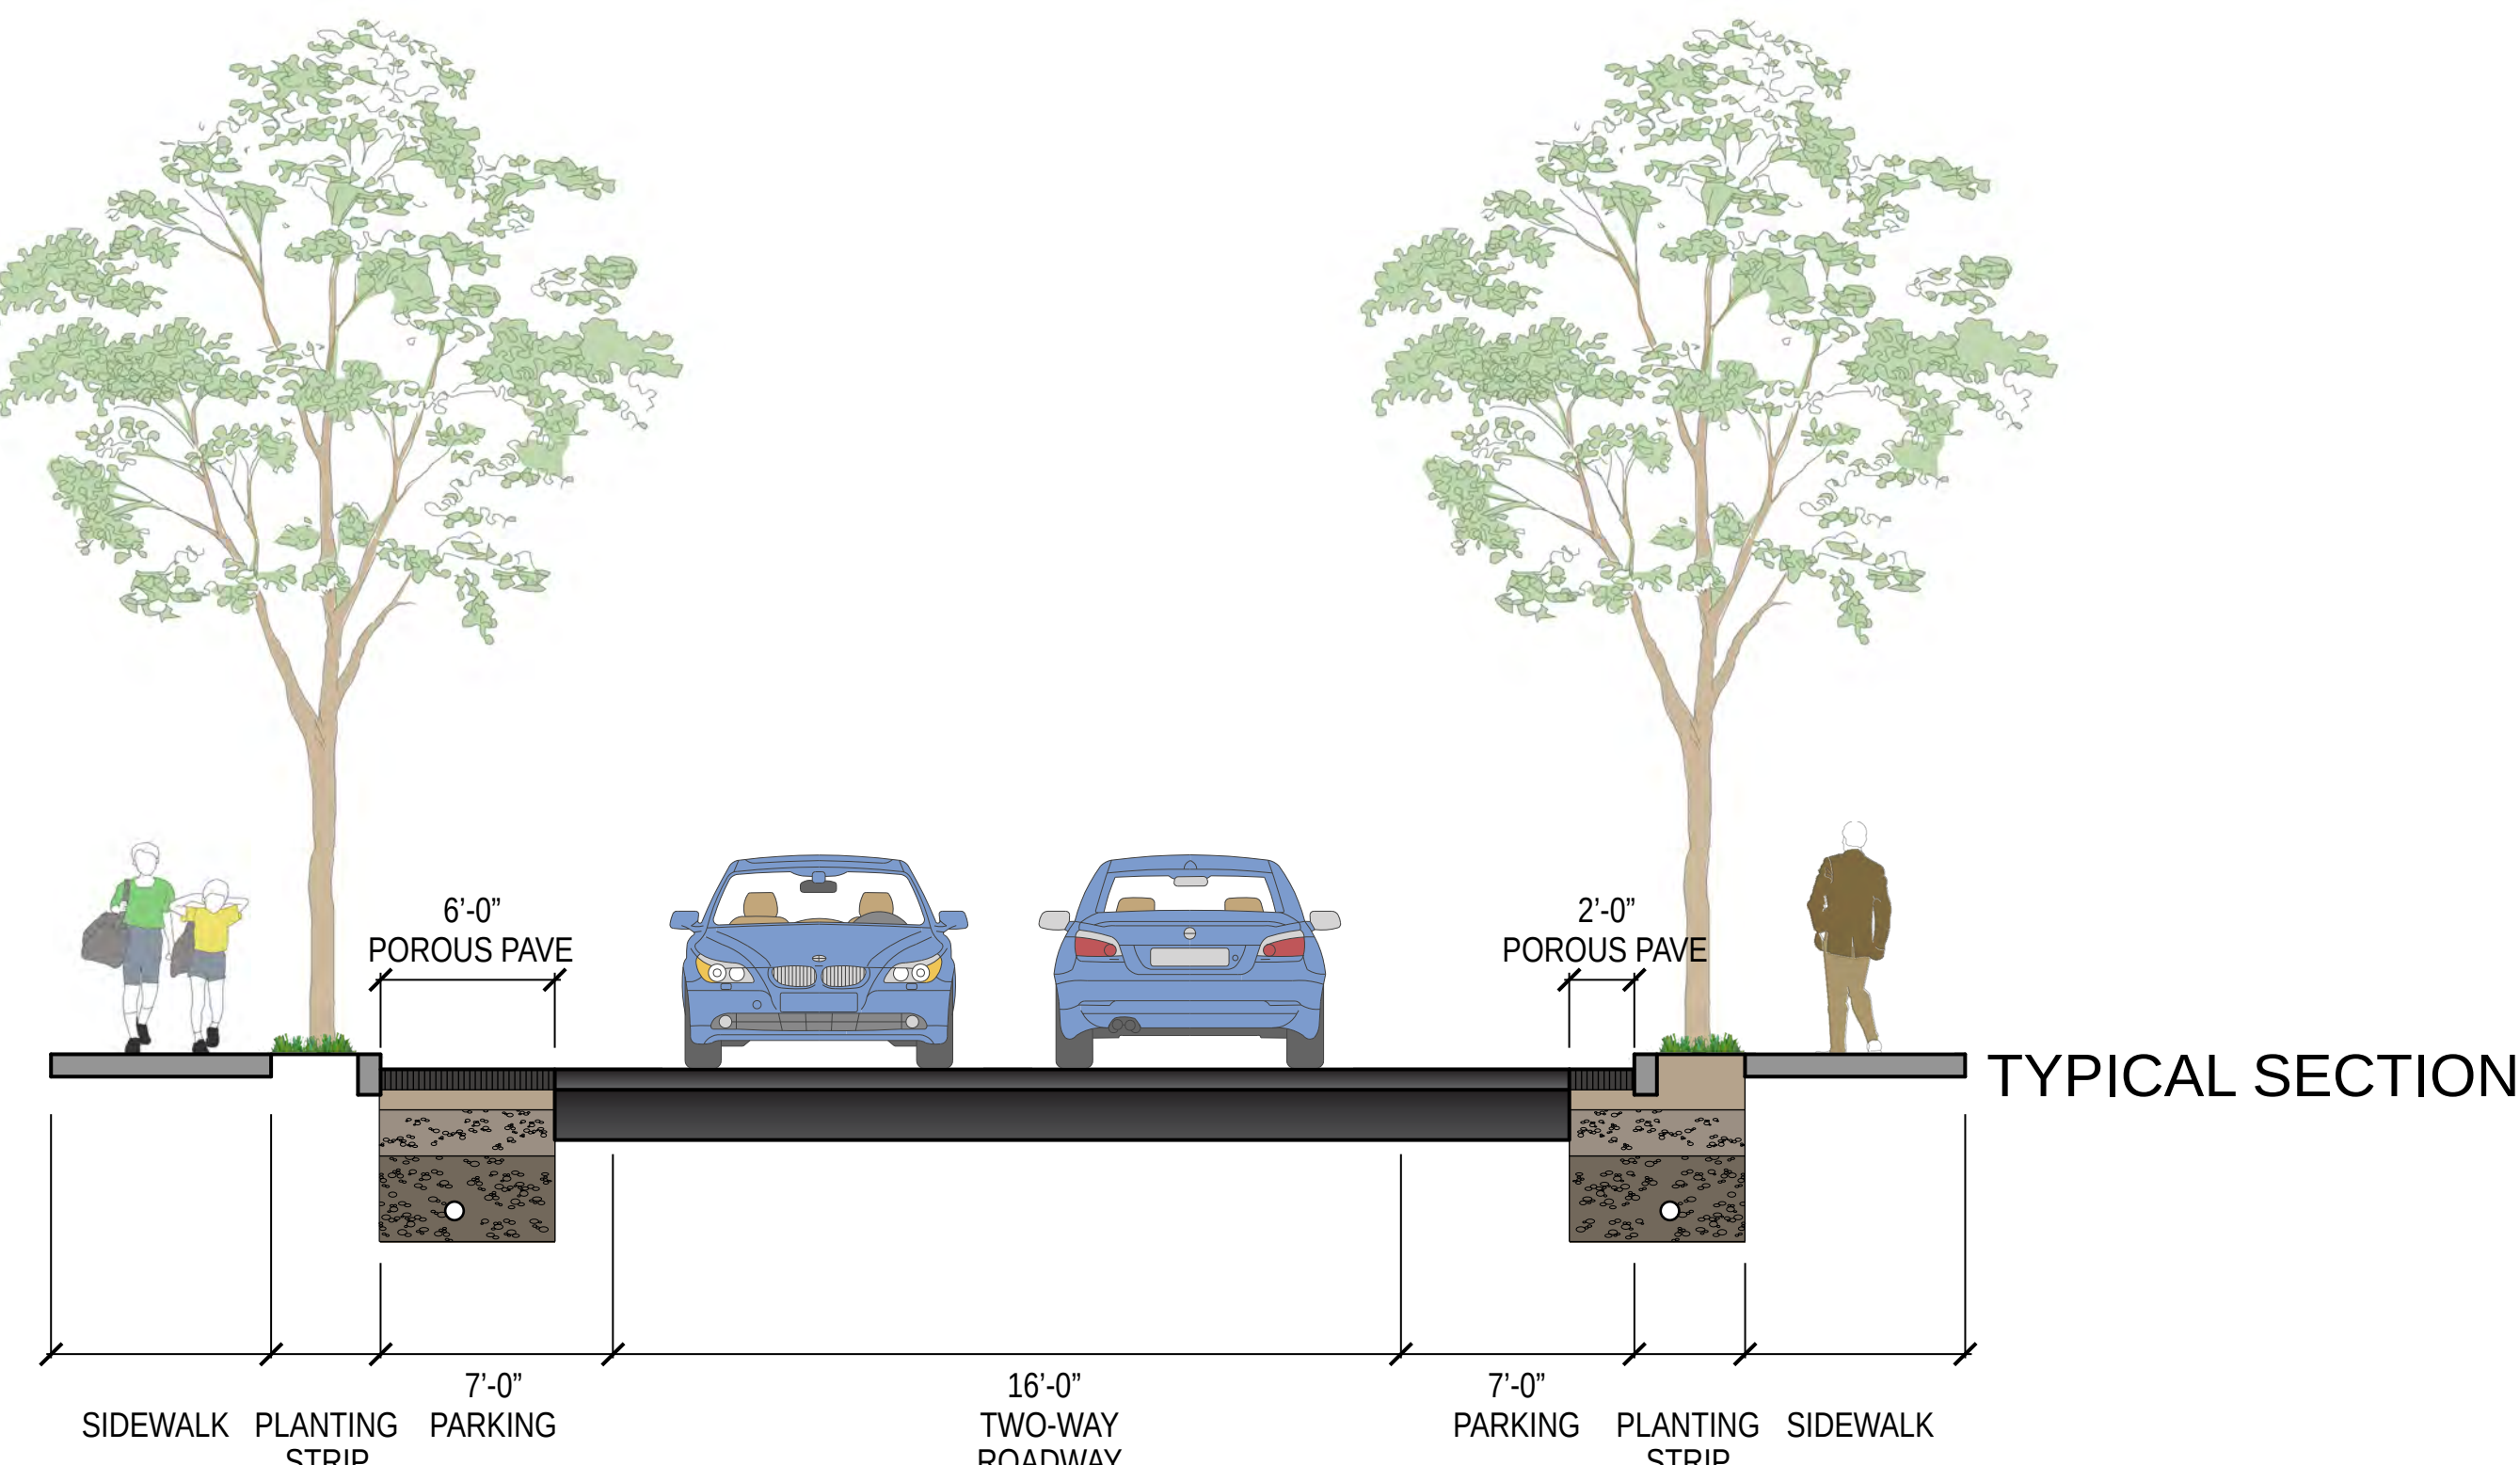

LEGEND

PROPOSED SIDEWALK

PROPOSED GRASS STRIP

TRAFFIC LANE DIRECTION

AT-GRADE CROSSWALK

RAISED CROSSWALK

EXISTING TREE TO REMAIN (39)

REMOVE AND REPLACE (4)

PROPOSED TREE (2)

PROPOSED PLANTING

SCALE: 1" = 20'-0"

NORTH

