


- NOTES
1. IMPROVEMENTS AT HURON INTERSECTION TO BE CONSTRUCTED UNDER THE HURON B PROJECT
  2. IMPROVEMENTS SHOWN WITHIN HURON B CONSTRUCTION LIMITS ARE SUBJECT TO CHANGE BASED ON FINAL HURON AVENUE STREETSCAPE DESIGN
  3. EXISTING CONCRETE SIDEWALKS WILL BE REPLACED WITH CONCRETE; EXISTING BRICK SIDEWALKS WILL BE REPLACED WITH BRICK
  4. SEE PLANTING PLANS FOR MORE DETAIL OF SPECIFIC BIO BASIN AND PLANTING AREA PLANTINGS

# STREETSCAPE IMPROVEMENTS

## LAKEVIEW AVENUE (NORTH)

JUNE 2012

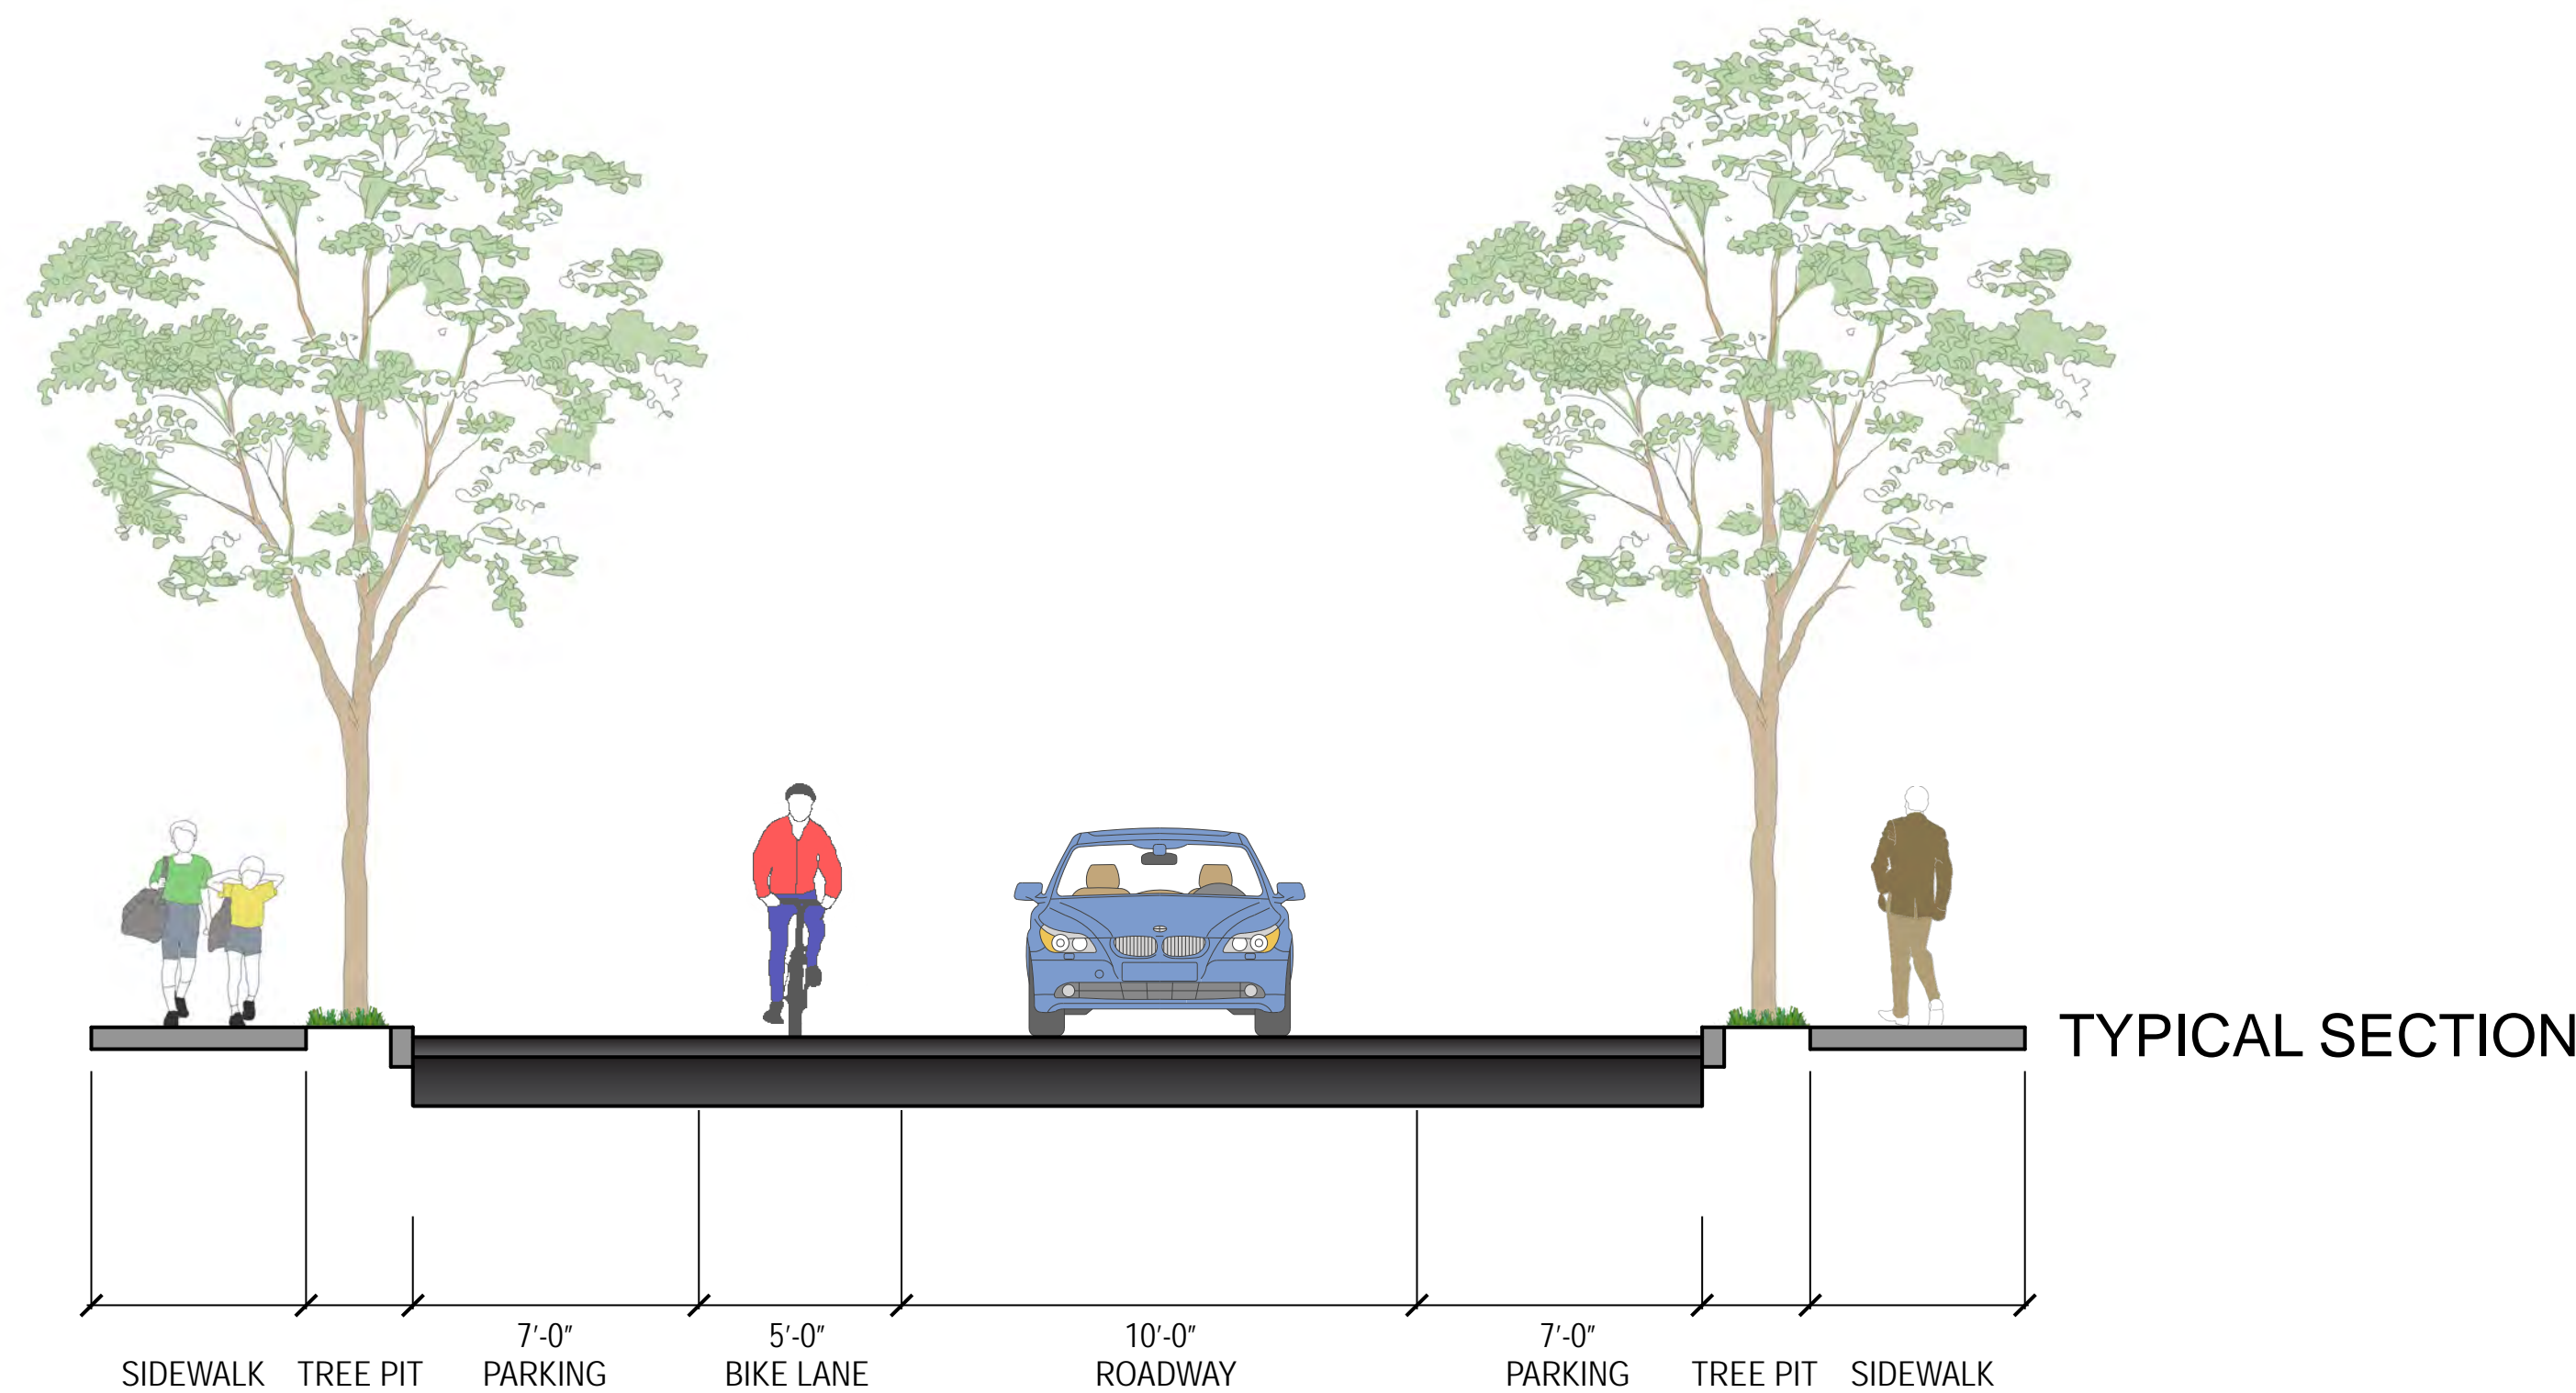

**LEGEND**

	PROPOSED SIDEWALK		EXISTING TREE TO REMAIN (51)
	PROPOSED GRASS STRIP		REMOVE AND REPLACE (2)
	TRAFFIC LANE DIRECTION		PROPOSED TREE (29)
	AT-GRADE CROSSWALK		PROPOSED PLANTING
	RAISED CROSSWALK		BIO BASIN
	BIKE LANE		

SCALE: 1" = 20'-0"

NORTH

