

STREETSCAPE IMPROVEMENTS


LARCH ROAD

OCTOBER 2012

LOSS OF PARKING: 0

SYMBOL	SCIENTIFIC NAME	COMMON NAME	TYPE
AG	AMELANCHIER GRANDIFOLIA	APPLE SERVICEBERRY	ORNAMENTAL TREE
AR1	ACER RUBRUM	RED MAPLE	SHADE TREE
LT	LIRIODENDRON TULIPIFERA	TULIPTREE	SHADE TREE

* FOR ADDITIONAL INFORMATION REFER TO STREET TREE SCHEDULE BOARD

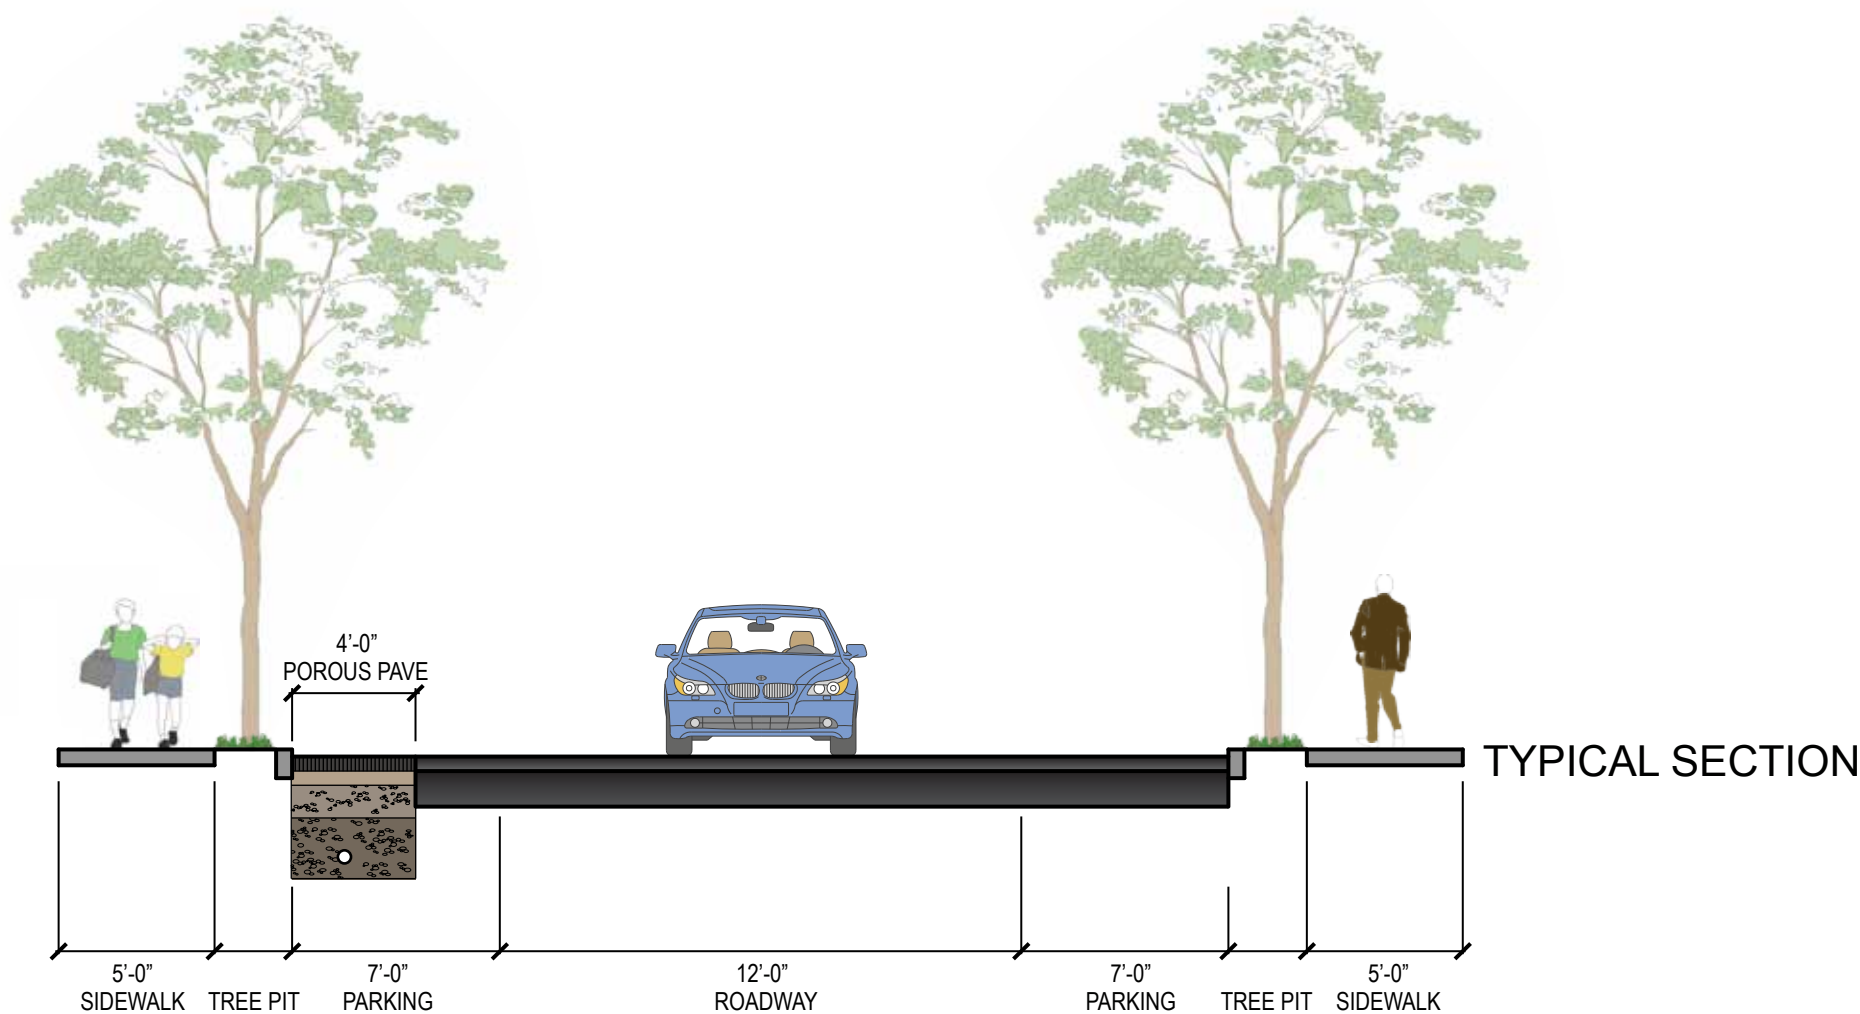

LEGEND

- PROPOSED SIDEWALK

PROPOSED GRASS STRIP

TRAFFIC LANE DIRECTION

AT-GRADE CROSSWALK

RAISED CROSSWALK
- EXISTING TREE TO REMAIN (24)



REMOVE EXISTING TREE (1)

REMOVE AND REPLACE (0)

PROPOSED TREE (14)

PROPOSED PLANTING

BIO BASIN

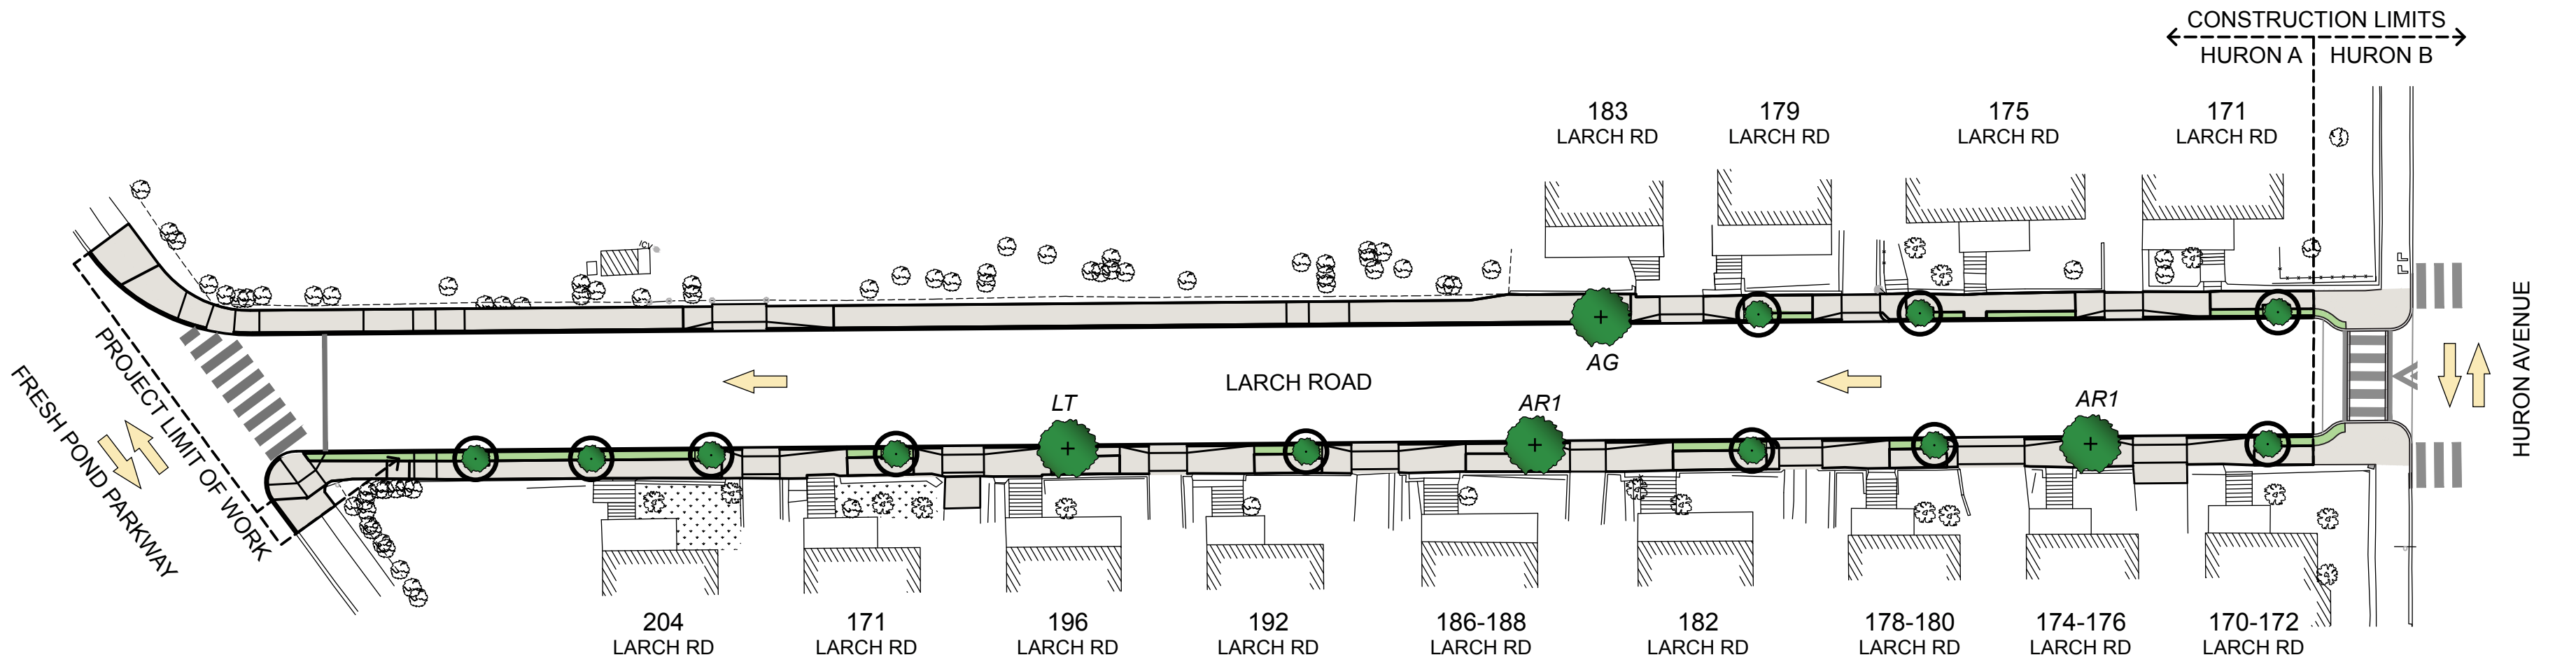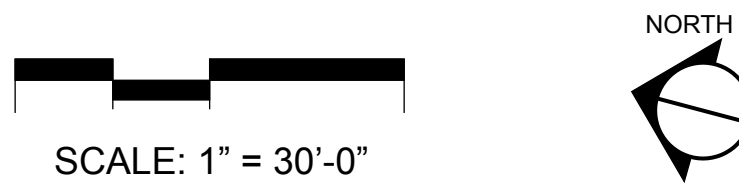

LOSS OF PARKING: 1

SYMBOL	SCIENTIFIC NAME	COMMON NAME	TYPE
AG	AMELANCHIER GRANDIFOLIA	APPLE SERVICEBERRY	ORNAMENTAL TREE
BP	BETULA POPULIFOLIA	GRAY BIRCH	DECIDUOUS TREE
CC	CERCIS CANADENSIS	EASTERN REDBUD	ORNAMENTAL TREE
HC	HALESIA CAROLINA	CAROLINA SILVERBELL	DECIDUOUS TREE
LT	LIRIODENDRON TULIPIFERA	TULIPTREE	SHADE TREE
PS	PRUNUS SERRULATA "SNOWGOOSE"	SNOWGOOSE CHERRY	ORNAMENTAL TREE
PX	PRUNUS X INCAM "OKAME"	OKAME CHERRY	ORNAMENTAL TREE
QR	QUERCUS RUBRA	RED OAK	SHADE TREE

* FOR ADDITIONAL INFORMATION REFER TO STREET TREE SCHEDULE BOARD

