




# STREETSCAPE IMPROVEMENTS

## LARCH ROAD (NORTH)


JUNE 2012

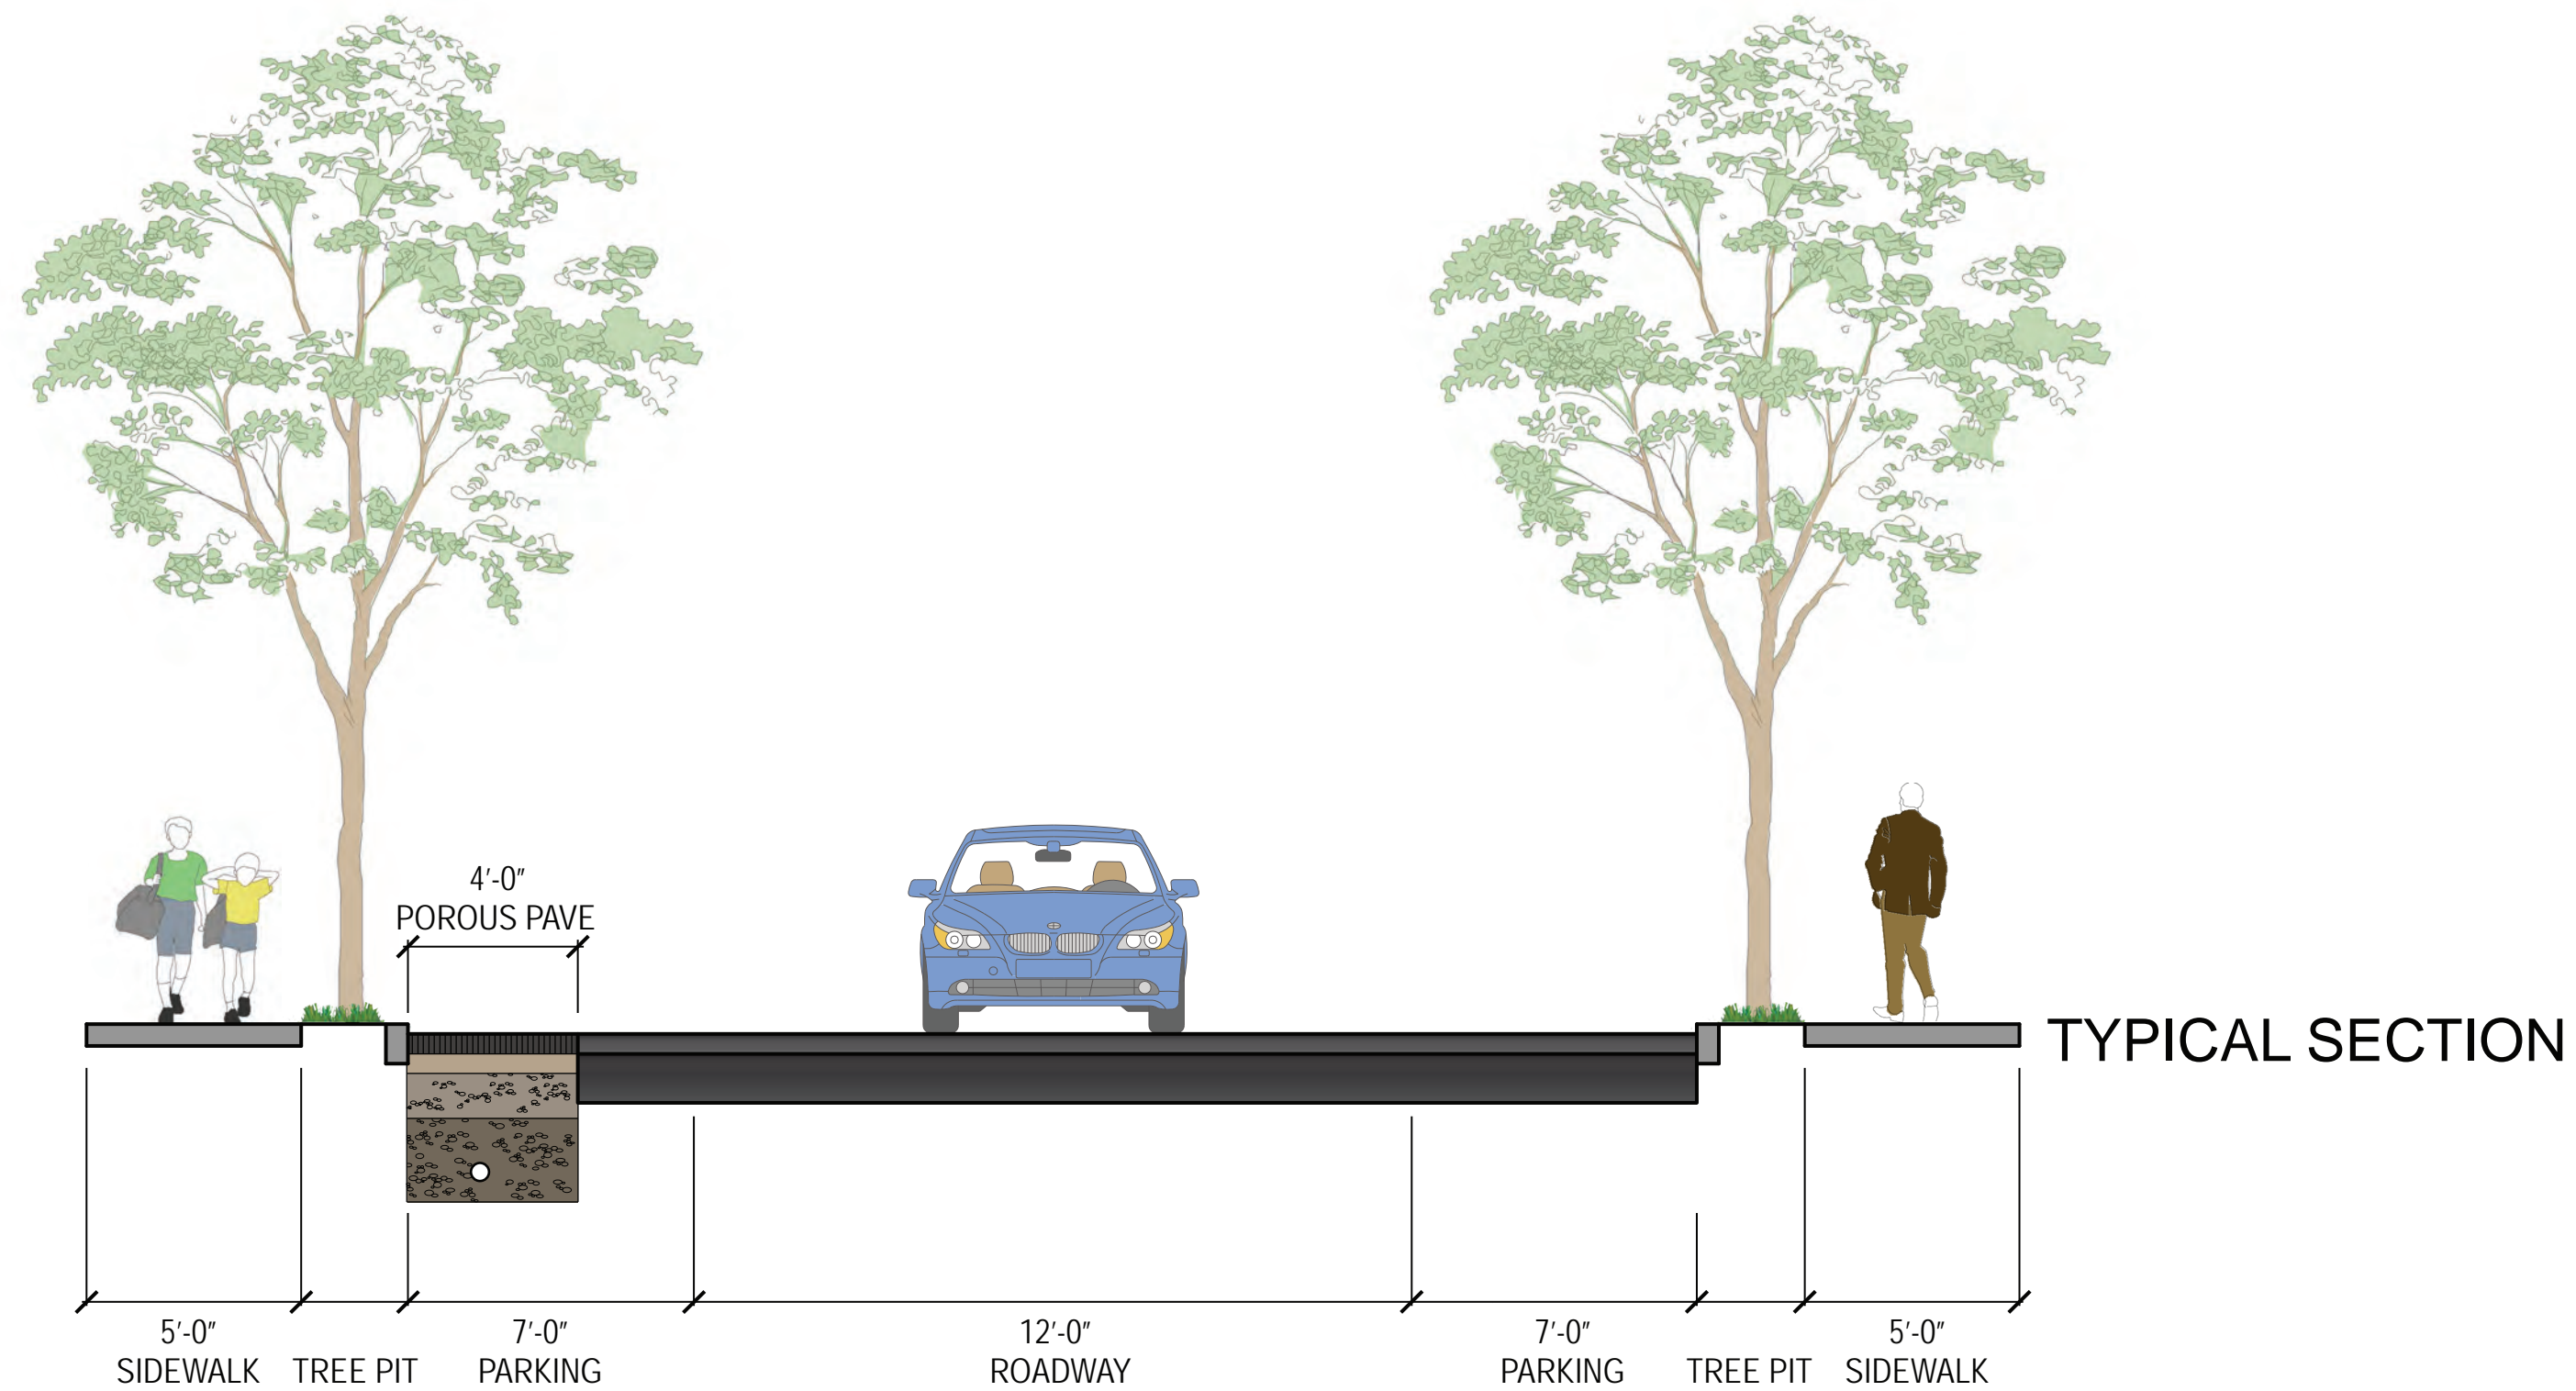

### LEGEND

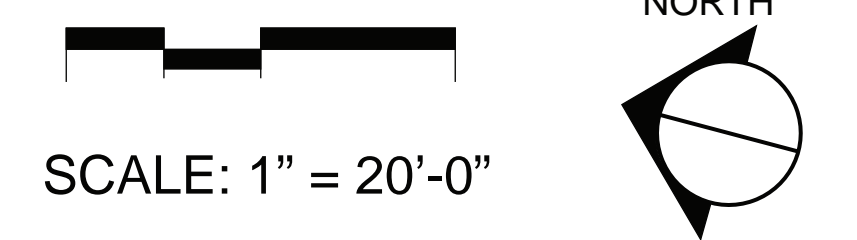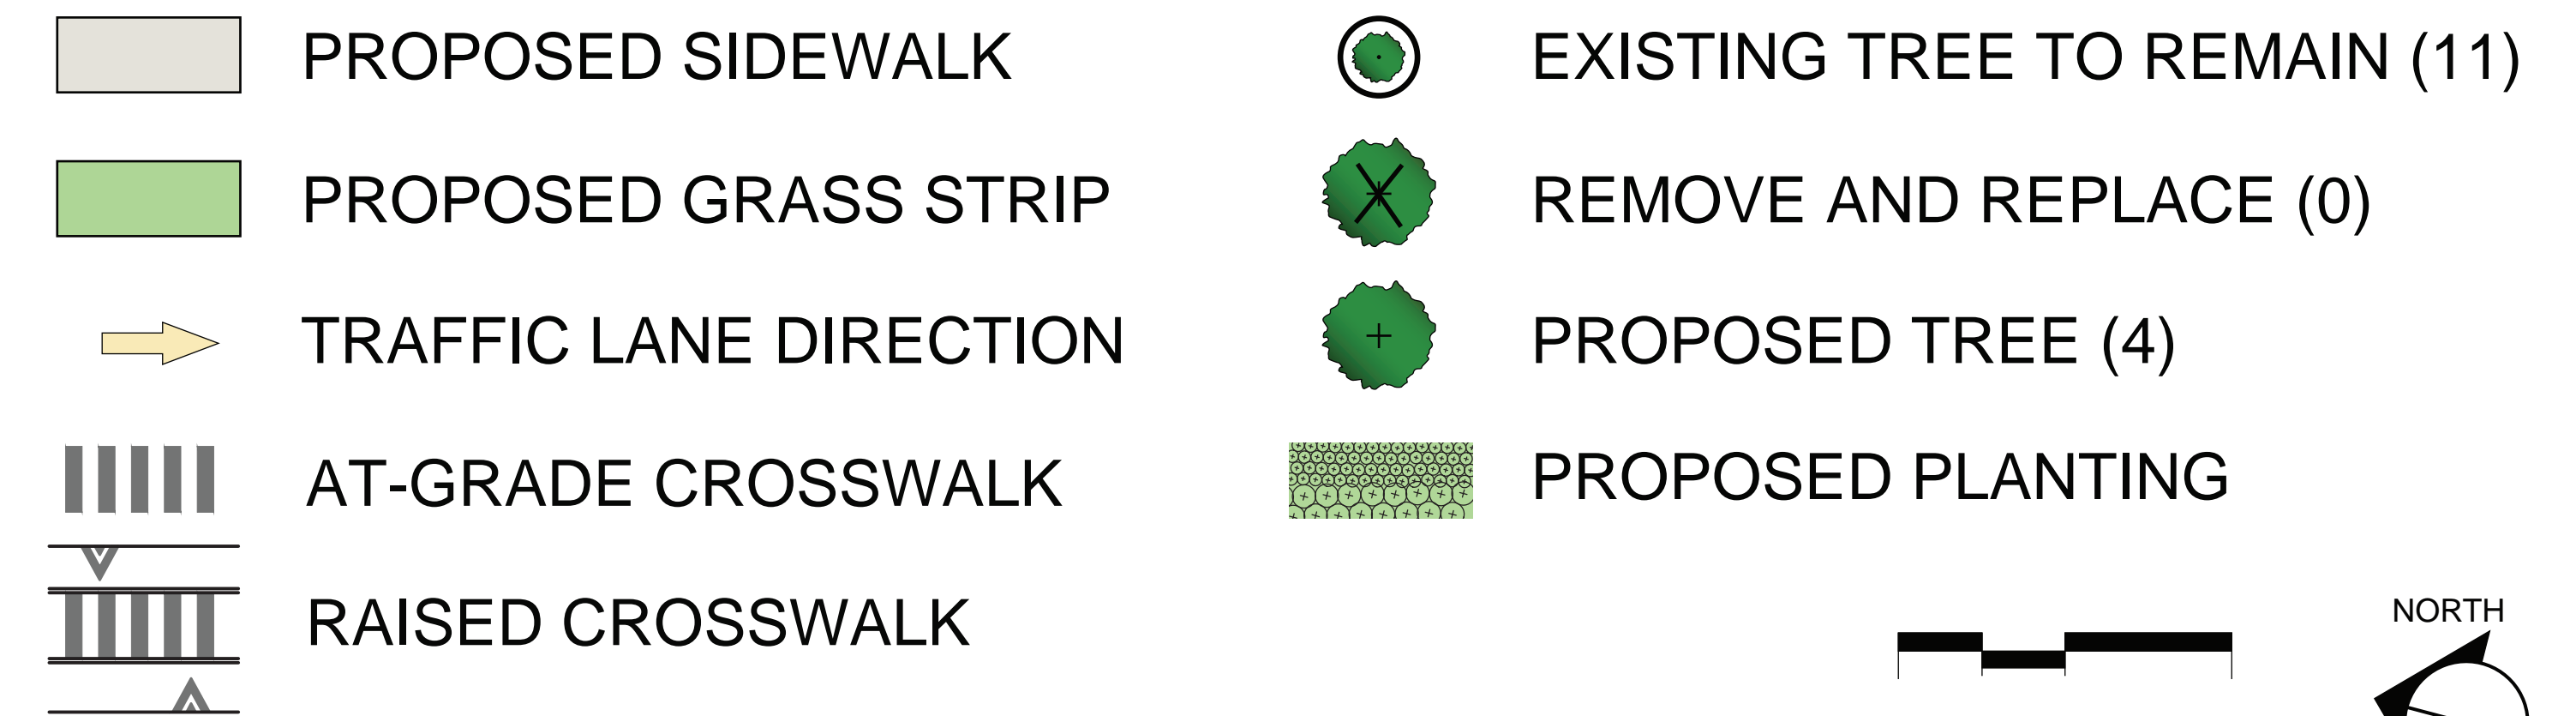

**LOSS OF PARKING: 0**

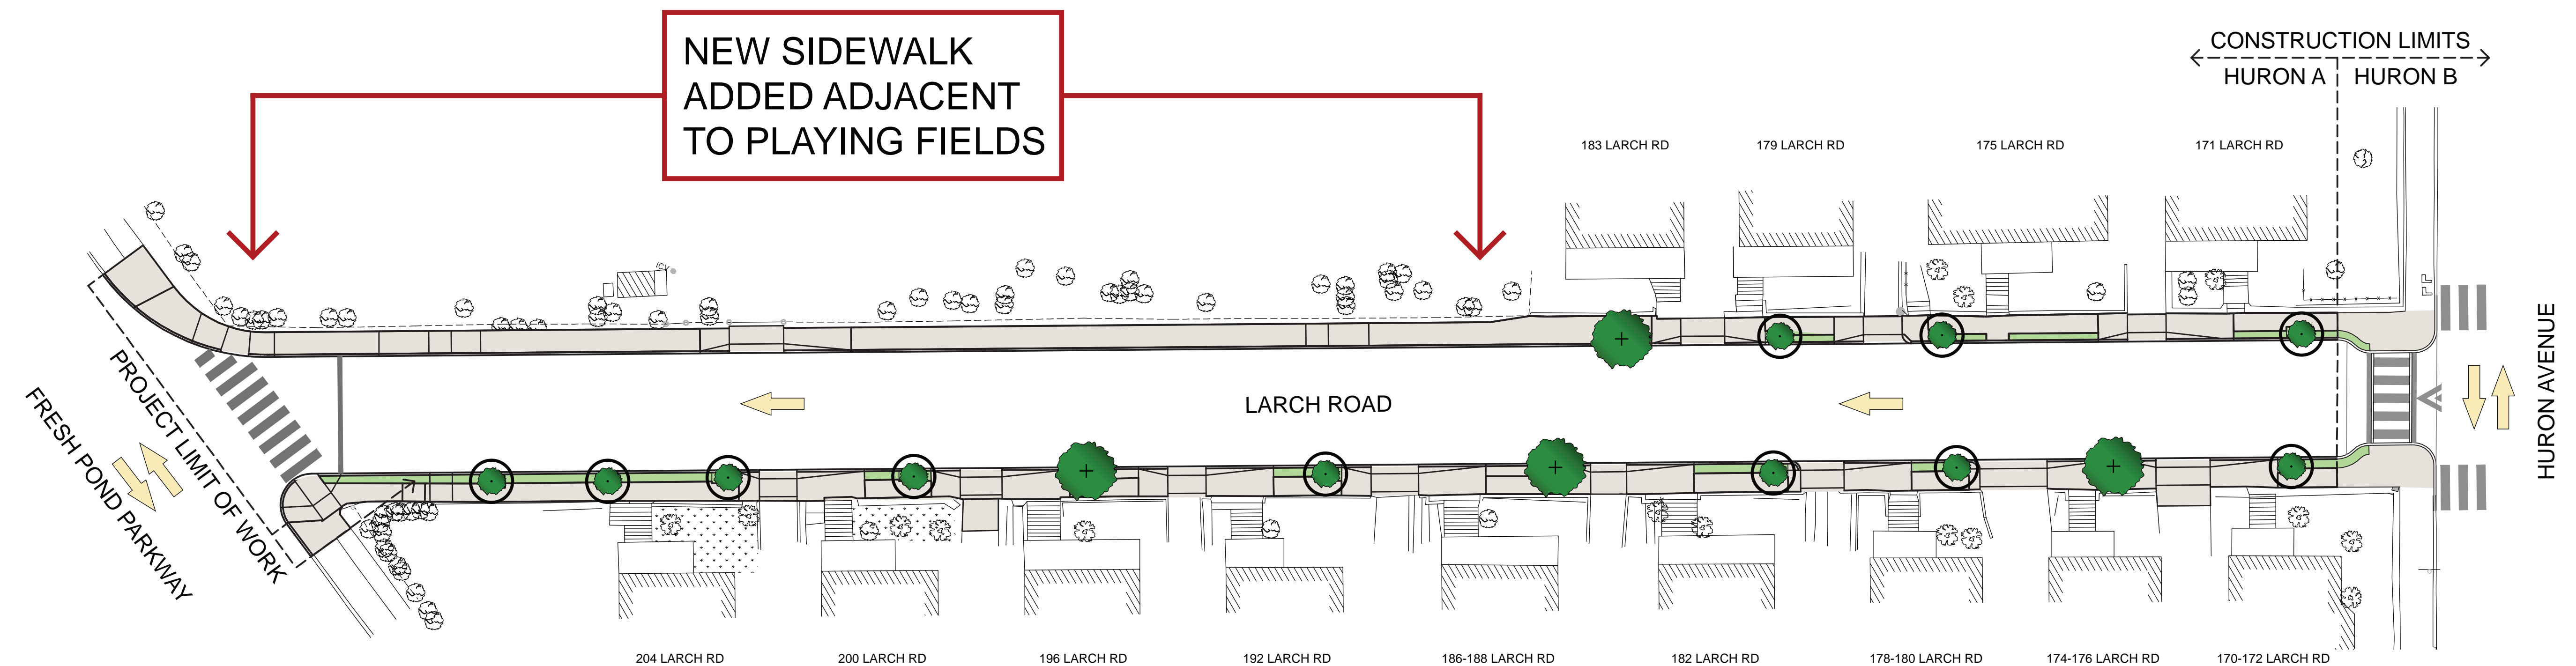

### NOTES

1. IMPROVEMENTS AT HURON INTERSECTION TO BE CONSTRUCTED UNDER THE HURON B PROJECT
2. IMPROVEMENTS SHOWN WITHIN HURON B CONSTRUCTION LIMITS ARE SUBJECT TO CHANGE BASED ON FINAL HURON AVENUE STREETSCAPE DESIGN
3. EXISTING CONCRETE SIDEWALKS WILL BE REPLACED WITH CONCRETE; EXISTING BRICK SIDEWALKS WILL BE REPLACED WITH BRICK