

STREETSCAPE IMPROVEMENTS

LEXINGTON AVENUE
HAWTHORNE PARK
POPLAR ROAD

OCTOBER 2012

LEGEND

- PROPOSED SIDEWALK

PROPOSED GRASS STRIP

TRAFFIC LANE DIRECTION

AT-GRADE CROSSWALK

RAISED CROSSWALK
- EXISTING TREE TO REMAIN (43)

REMOVE AND REPLACE (3)

PROPOSED TREE (16)

PROPOSED PLANTING

BIO BASIN


SCALE: 1" = 30'-0"



SYMBOL	SCIENTIFIC NAME	COMMON NAME	TYPE
AC	ACER CAMPESTRE	HEDGE MAPLE	ORNAMENTAL TREE
AG	AMELANCHIER GRANDIFOLIA	APPLE SERVICEBERRY	ORNAMENTAL TREE
AR2	ACER RUBRUM "ARMSTRONG"	ARMSTRONG RED MAPLE	SHADE TREE
CC	CERCIS CANADENSIS	EASTERN REDBUD	ORNAMENTAL TREE
GB	GINKGO BILOBA	GINKGO	SHADE TREE
LS	LIQUIDAMBAR STYRAICIFLUA	SWEETGUM	SHADE TREE
LT	LIRIODENDRON TULIPIFERA	TULIPTREE	SHADE TREE
SR	SYRINGA RETICULATA	JAPANESE TREE LILAC	ORNAMENTAL TREE

* FOR ADDITIONAL INFORMATION REFER TO STREET TREE SCHEDULE BOARD


LOSS OF PARKING: 5

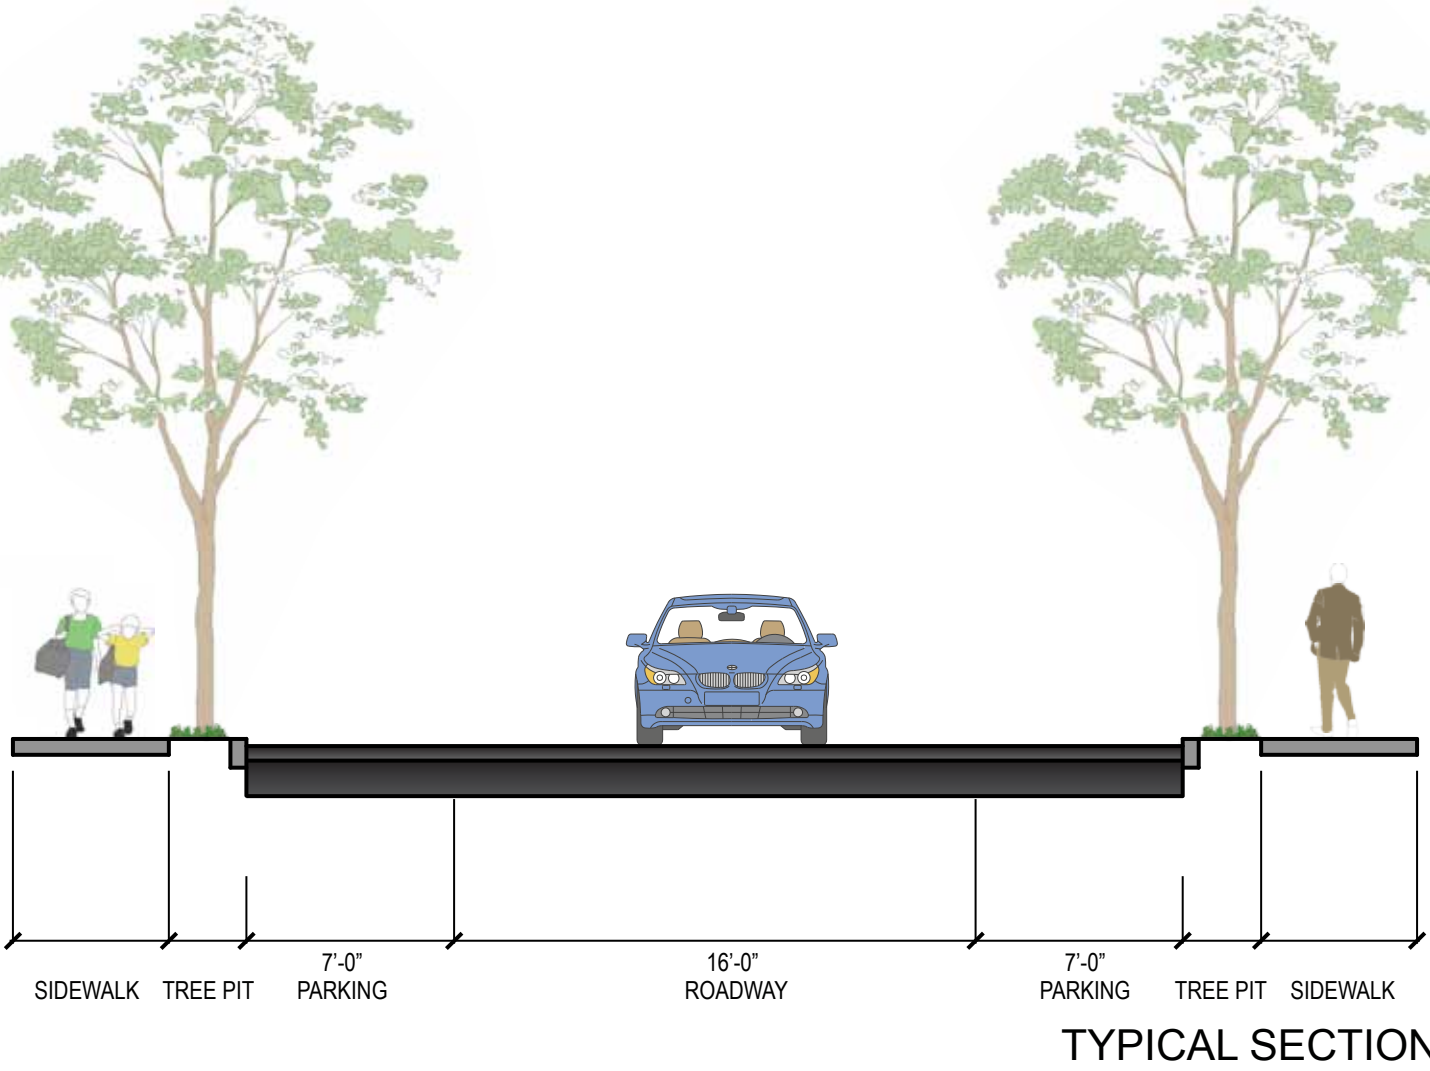

TYPICAL SECTION

SYMBOL	SCIENTIFIC NAME	COMMON NAME	TYPE
AC	AMELANCHIER GRANDIFOLIA	APPLE SERVICEBERRY	ORNAMENTAL TREE
AR1	ACER RUBRUM	RED MAPLE	SHADE TREE
AR2	ACER RUBRUM "ARMSTRONG"	ARMSTRONG RED MAPLE	SHADE TREE
GB	GINKGO BILOBA	GINKGO	SHADE TREE
LS	LIQUIDAMBAR STYRAICIFLUA	SWEETGUM	SHADE TREE
LT	LIRIODENDRON TULIPIFERA	TULIPTREE	SHADE TREE
PA	PLATANUS X ACERIFOLIA	LONDON PLANETREE	SHADE TREE
PK	PRUNUS SERRULATA "KWANZAN"	KWANZAN CHERRY	ORNAMENTAL TREE
PX	PRUNUS X INCAM "OKAME"	OKAME CHERRY	ORNAMENTAL TREE
QR	QUERCUS RUBRA	RED OAK	SHADE TREE
TT	TIJIA TOMENTOSA	SILVER LINDEN	SHADE TREE
UA	ULMUS AMERICANA "PRINCETON"	PRINCETON AMERICAN ELM	SHADE TREE

* FOR ADDITIONAL INFORMATION REFER TO STREET TREE SCHEDULE BOARD

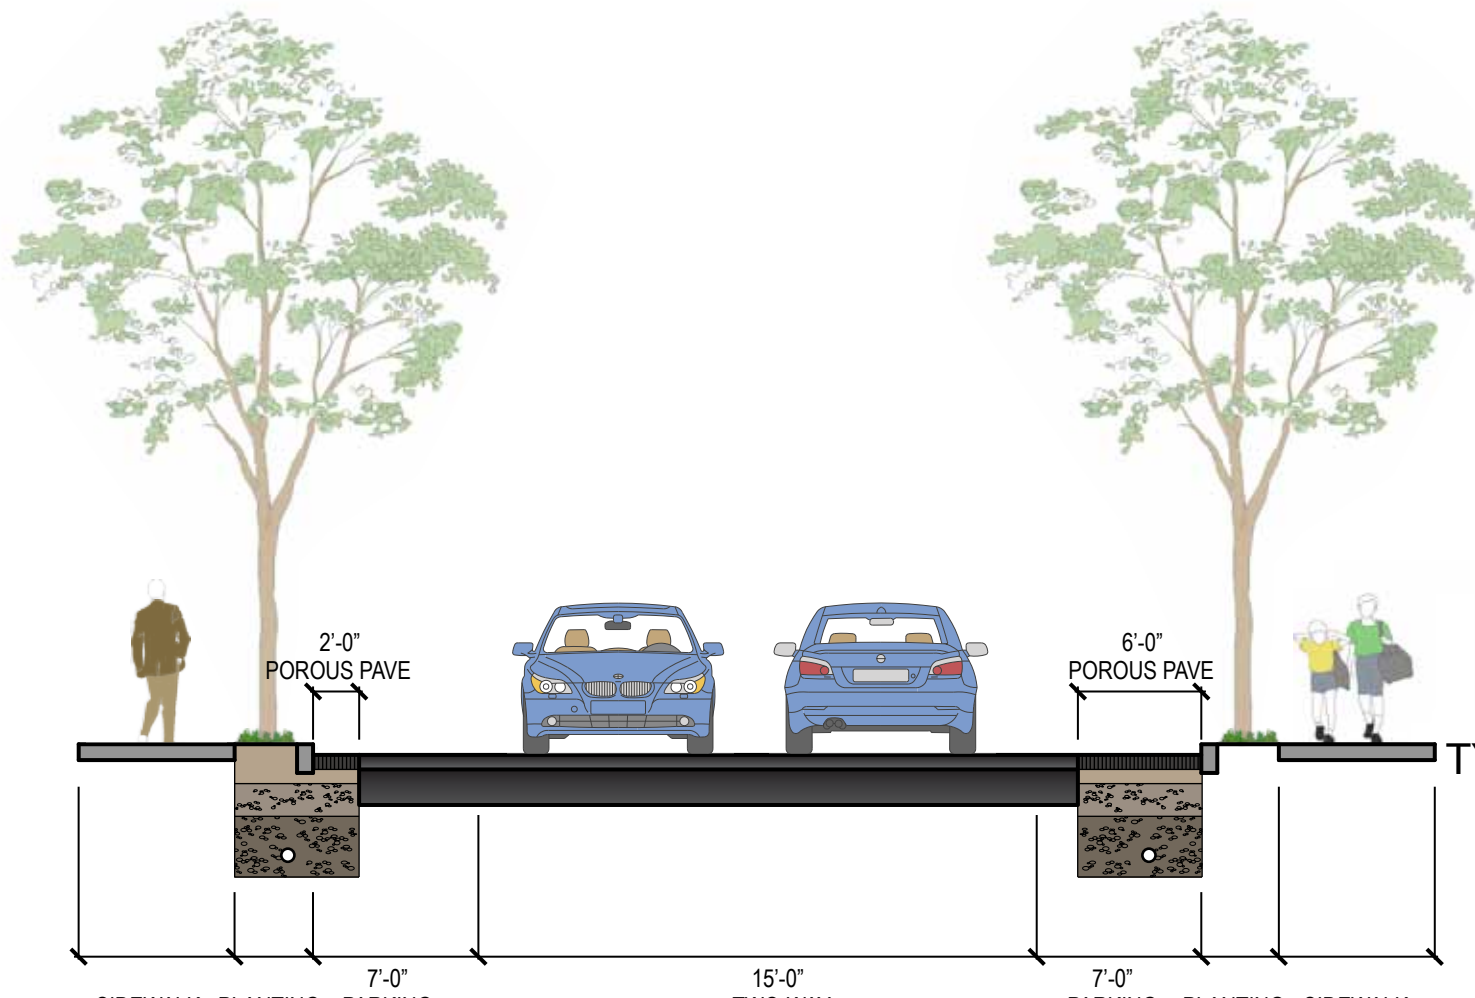

TYPICAL SECTION

LOSS OF PARKING: 2

