



STREETSCAPE IMPROVEMENTS

MALCOLM ROAD


JUNE 2012

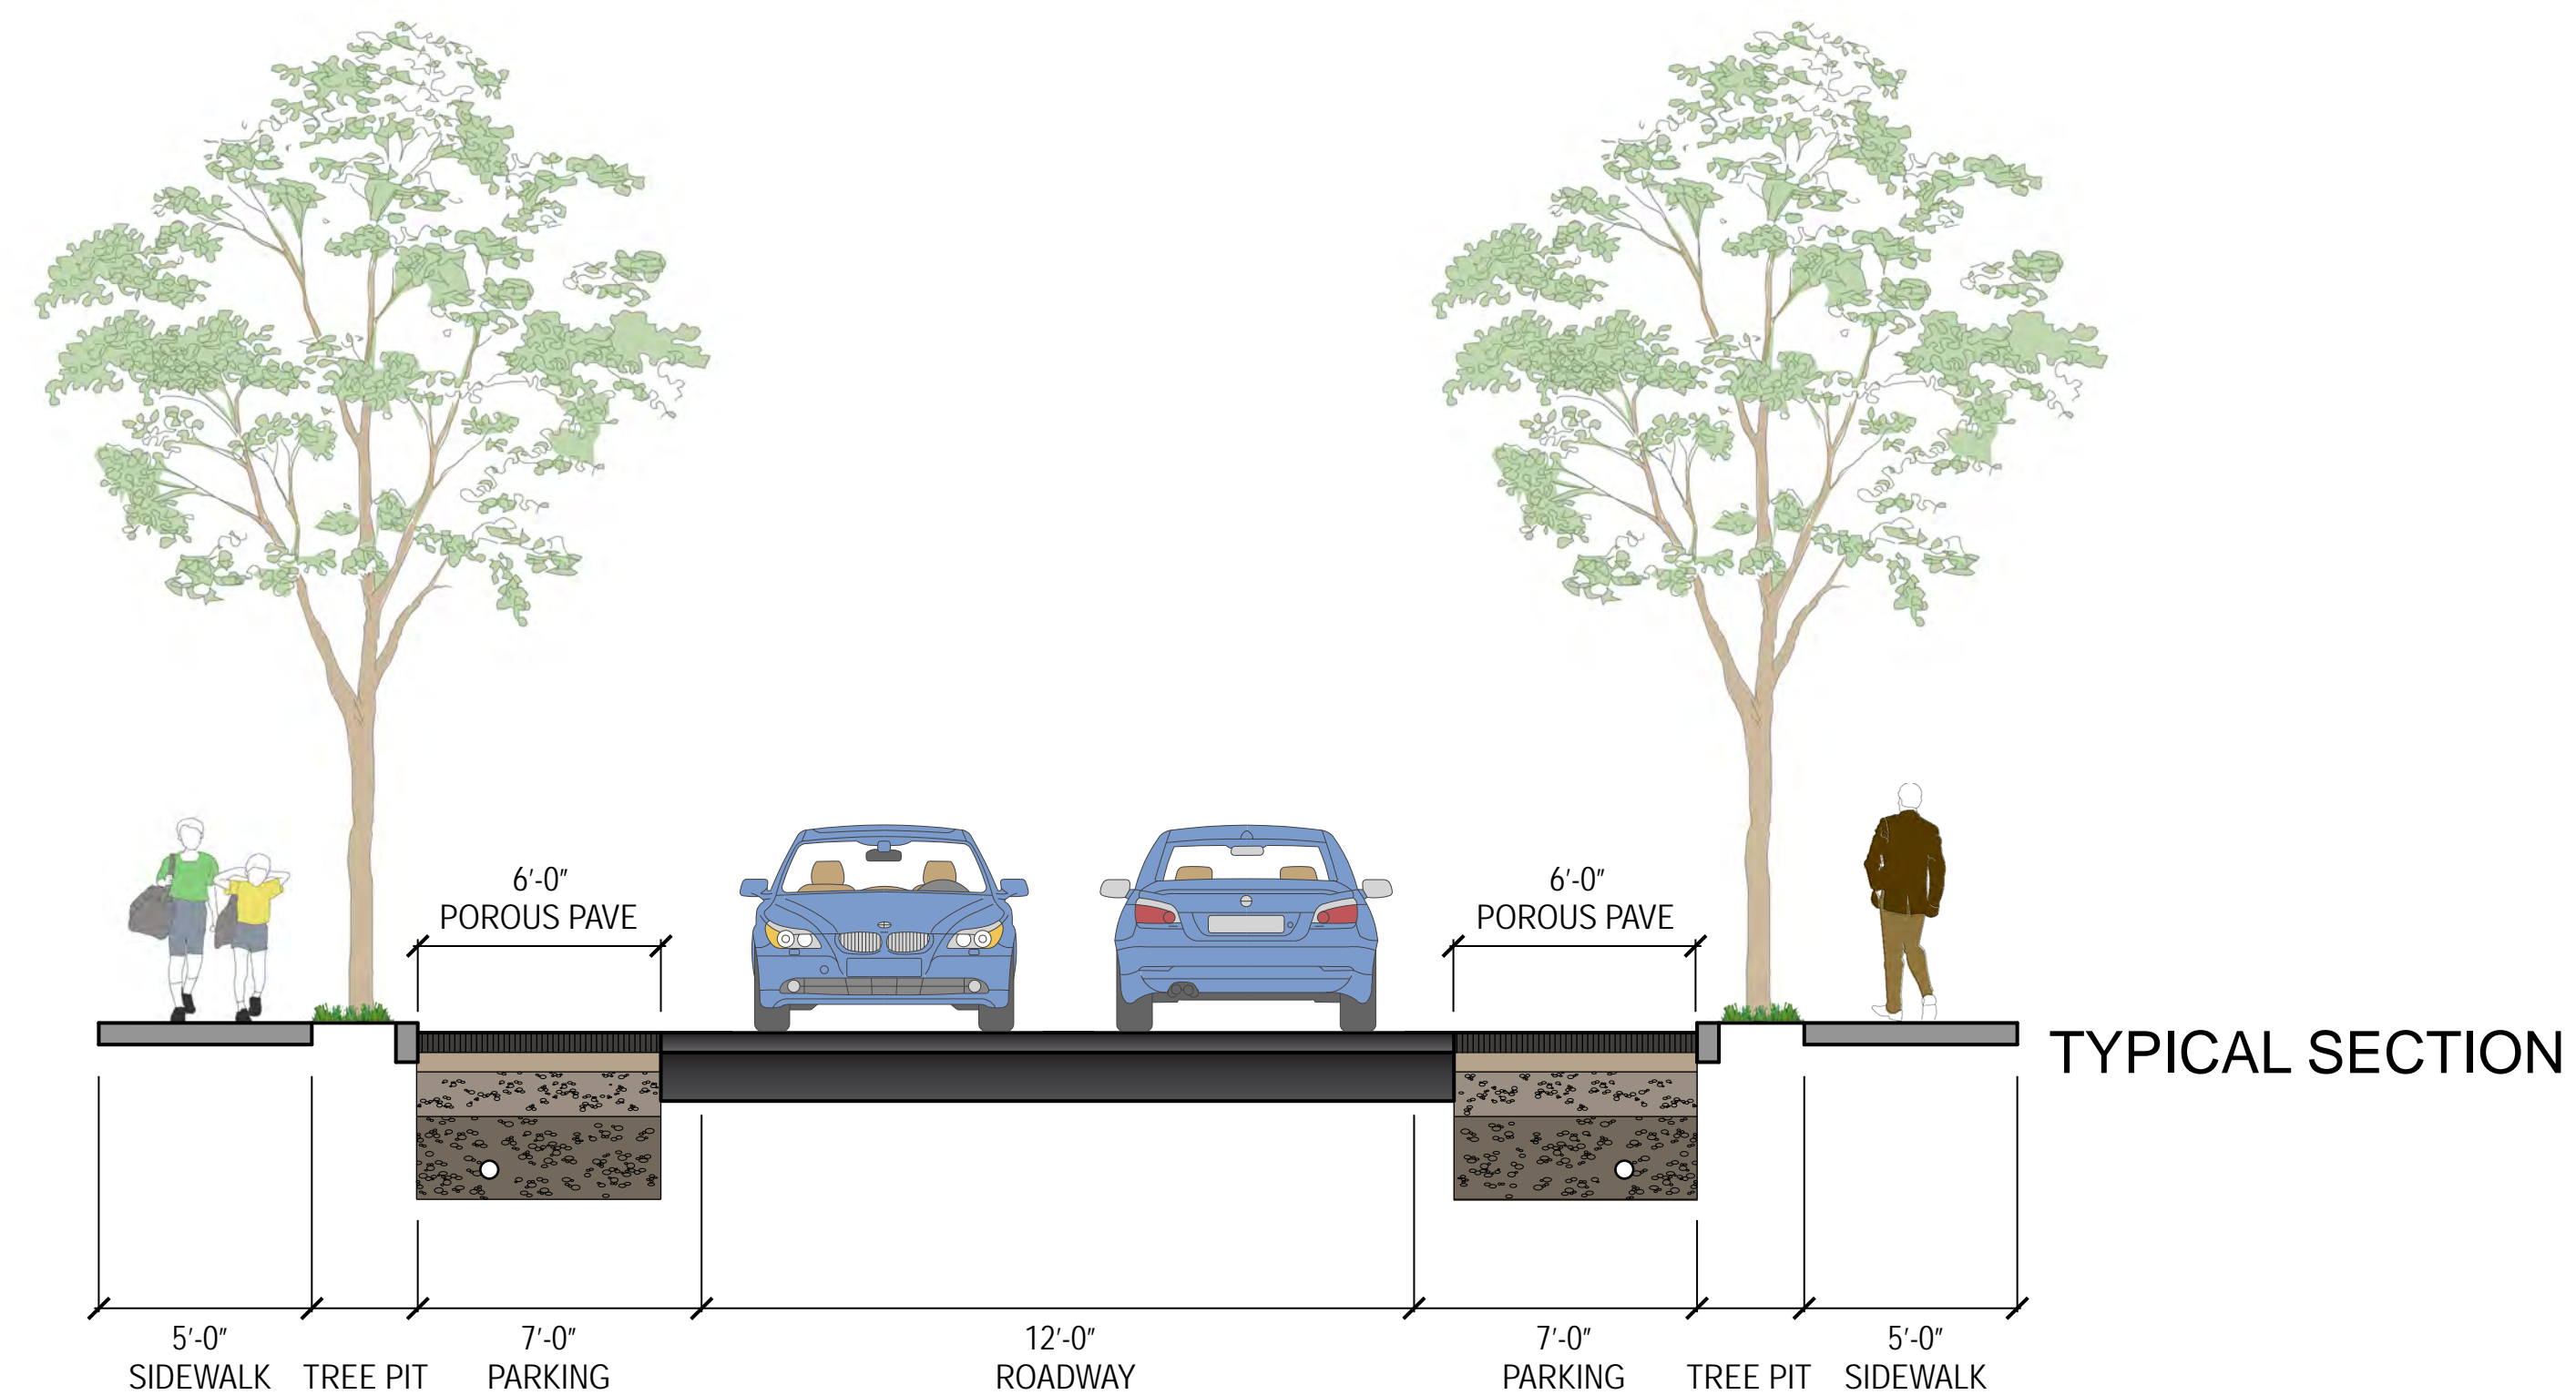

LEGEND

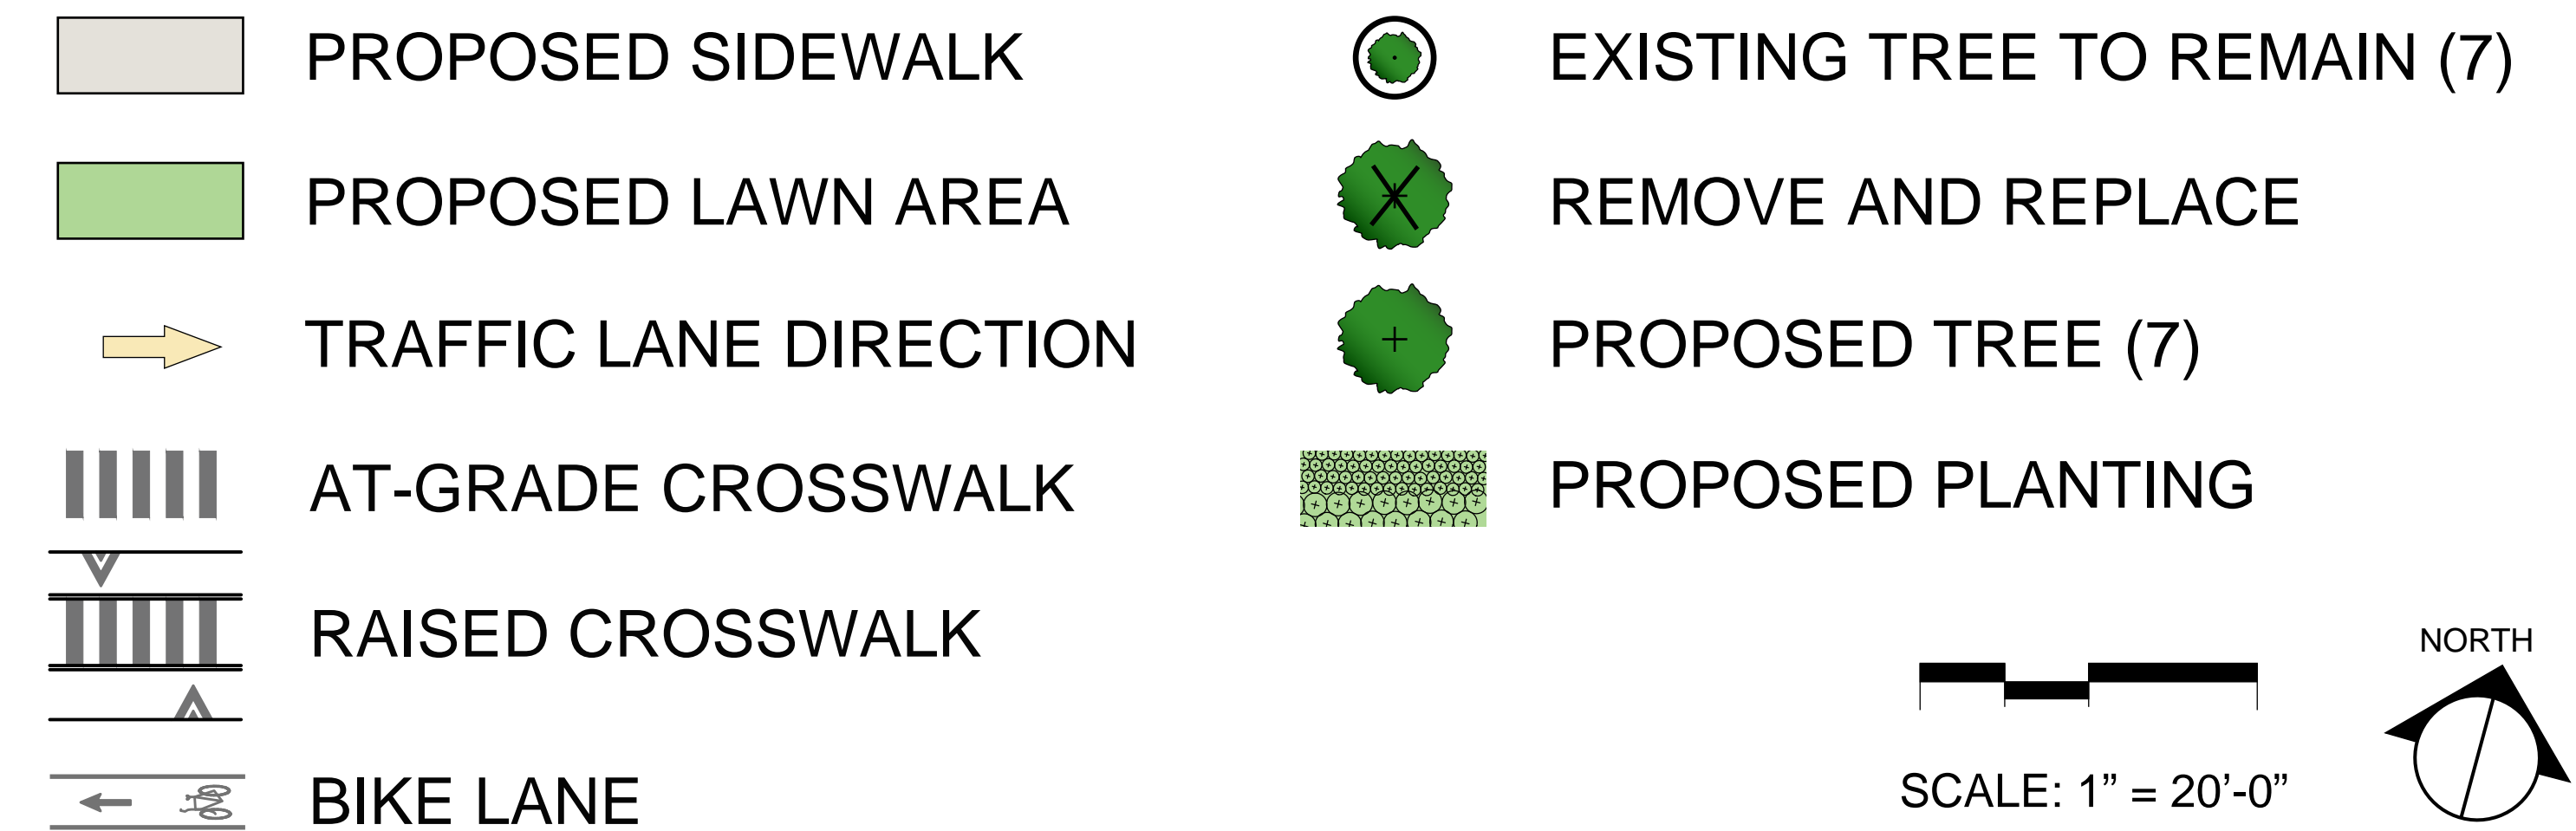

LOSS OF PARKING: 0

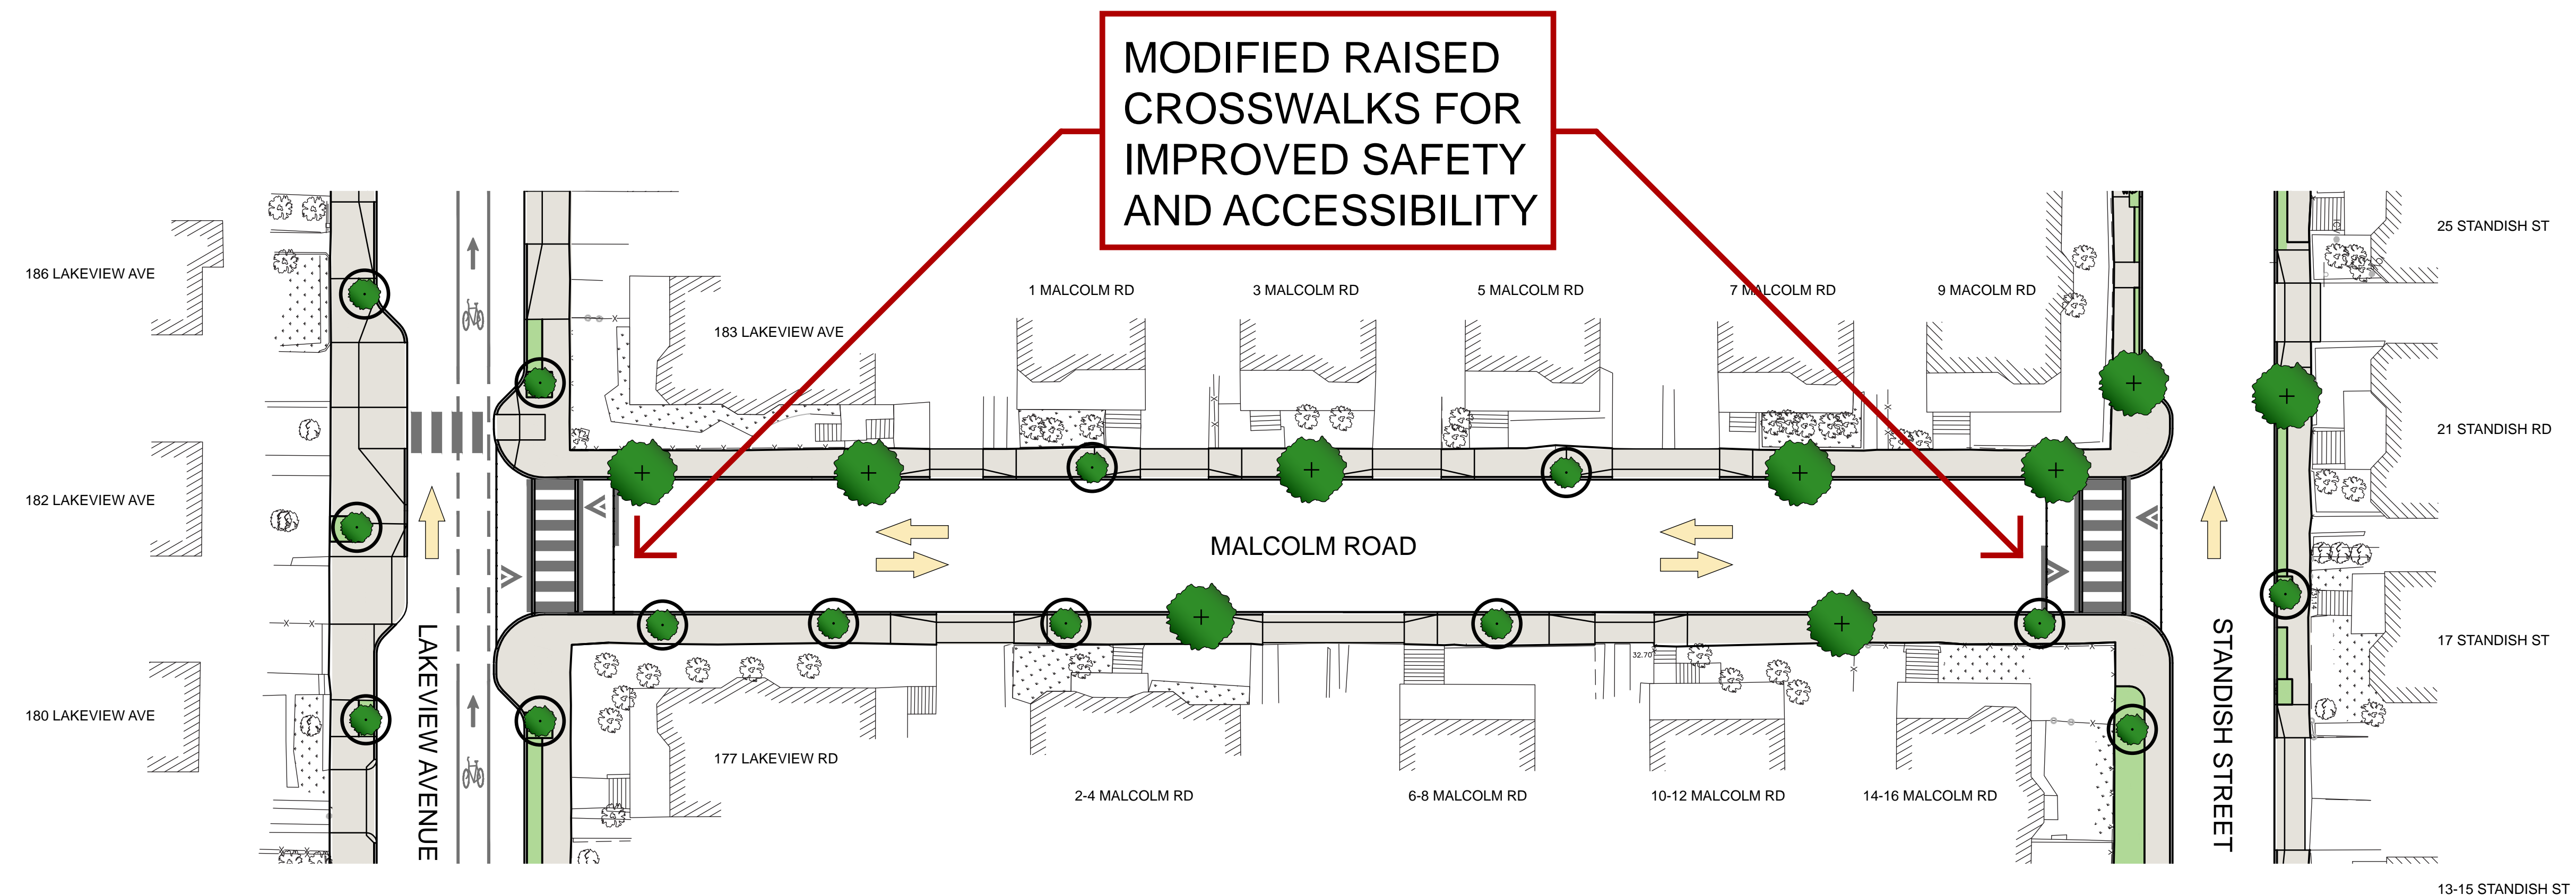

NOTE

1. EXISTING CONCRETE SIDEWALKS WILL BE REPLACED WITH CONCRETE;
EXISTING BRICK SIDEWALKS WILL BE REPLACED WITH BRICK