


STREETSCAPE IMPROVEMENTS

STANDISH STREET

OCTOBER 2012

SYMBOL	SCIENTIFIC NAME	COMMON NAME	TYPE
AC	ACER CAMPESTRE	HEDGE MAPLE	ORNAMENTAL TREE
AG	AMELANCHIER GRANDIFOLIA	APPLE SERVICEBERRY	ORNAMENTAL TREE
AR2	ACER RUBRUM "ARMSTRONG"	ARMSTRONG RED MAPLE	SHADE TREE
CC	CERCIS CANADENSIS	EASTERN REDBUD	ORNAMENTAL TREE
GB	GINKGO BILOBA	GINKGO	SHADE TREE
LS	LIQUIDAMBAR STYRAICIFLUA	SWEETGUM	SHADE TREE
PX	PRUNUS X INCAM "OKAME"	OKAME CHERRY	ORNAMENTAL TREE
SR	SYRINGA RETICULATA	JAPANESE TREE LILAC	ORNAMENTAL TREE
TT	TILIA TOMENTOSA	SILVER LINDEN	SHADE TREE
* FOR ADDITIONAL INFORMATION REFER TO STREET TREE SCHEDULE BOARD			

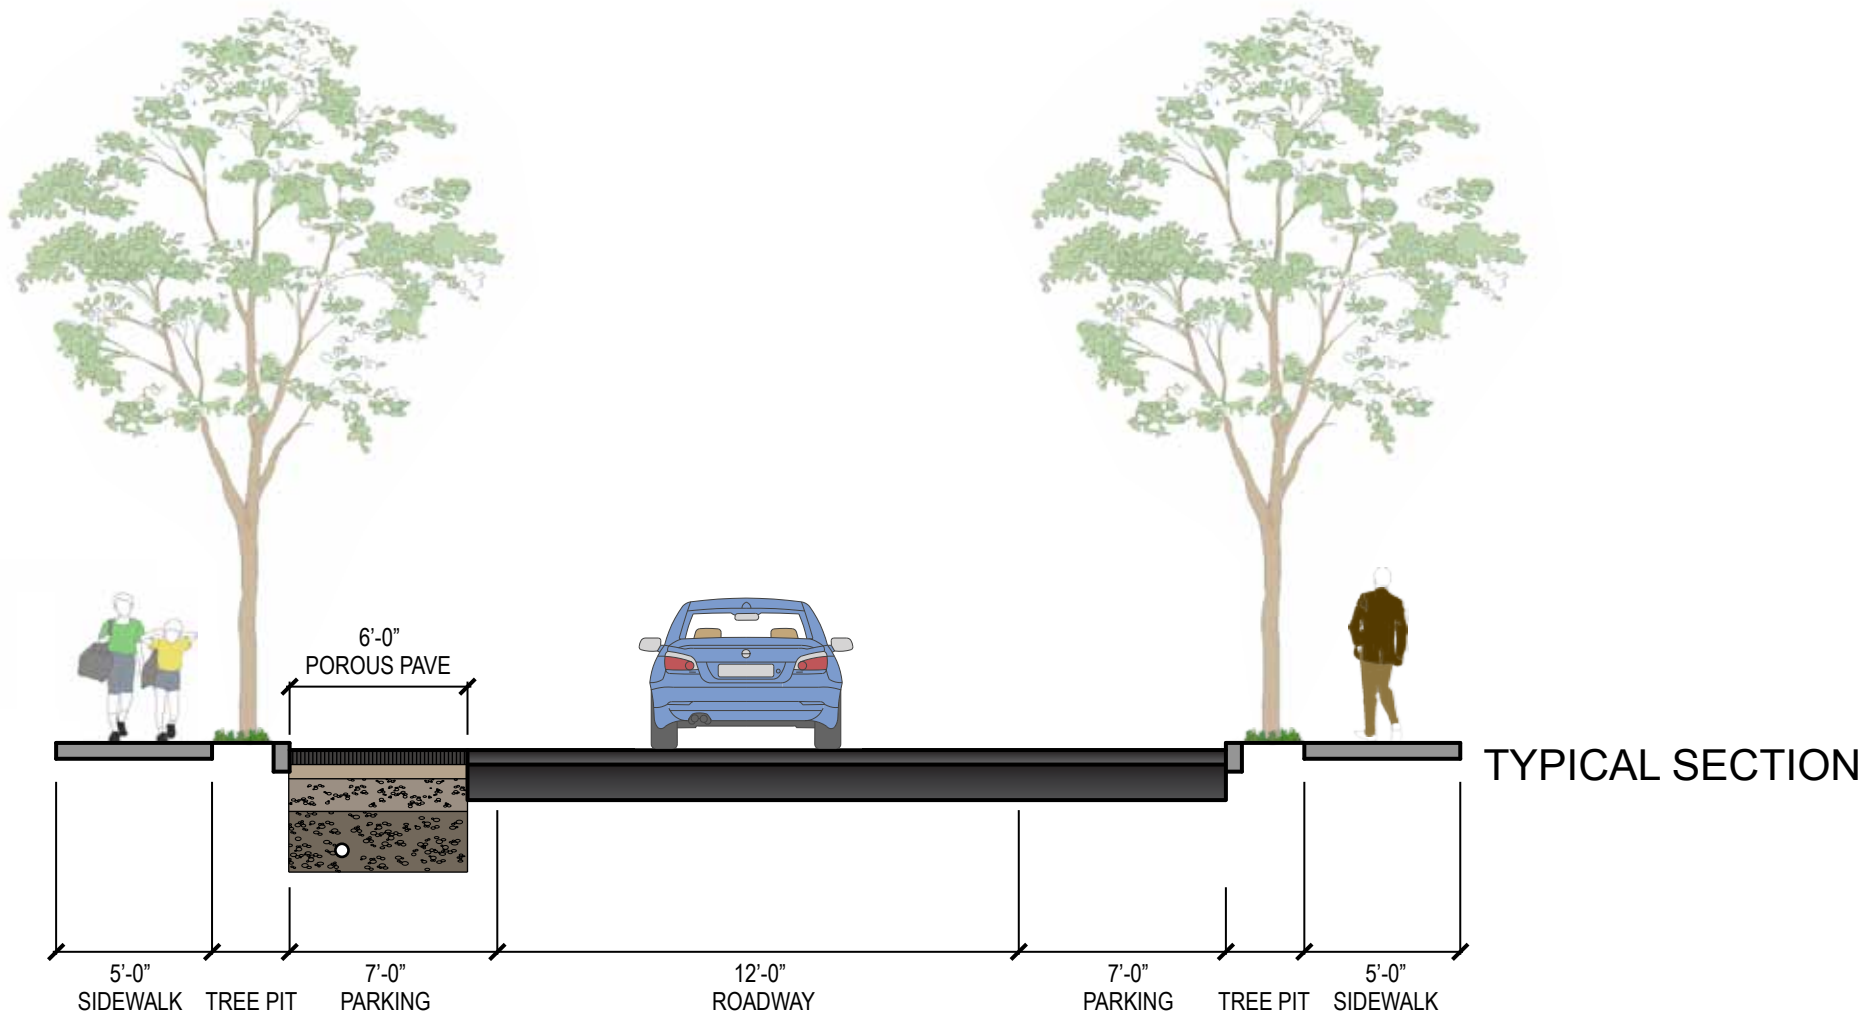

LEGEND

PROPOSED SIDEWALK

PROPOSED GRASS STRIP

TRAFFIC LANE DIRECTION

AT-GRADE CROSSWALK

RAISED CROSSWALK

EXISTING TREE TO REMAIN (24)

REMOVE AND REPLACE (1)

PROPOSED TREE (17)

PROPOSED PLANTING

SCALE: 1" = 30'-0"

NORTH

LOSS OF PARKING: 7

