


proposed plan

SCALE: 1" = 20'

crossing signals
proposed new crossing with HAWK signal

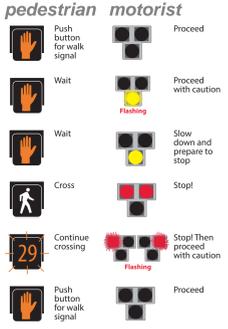

proposed new crossing with HAWK signal

buffered bike lane



lit bollard




special lighting



proposed elevation

SCALE: 1" = 10'

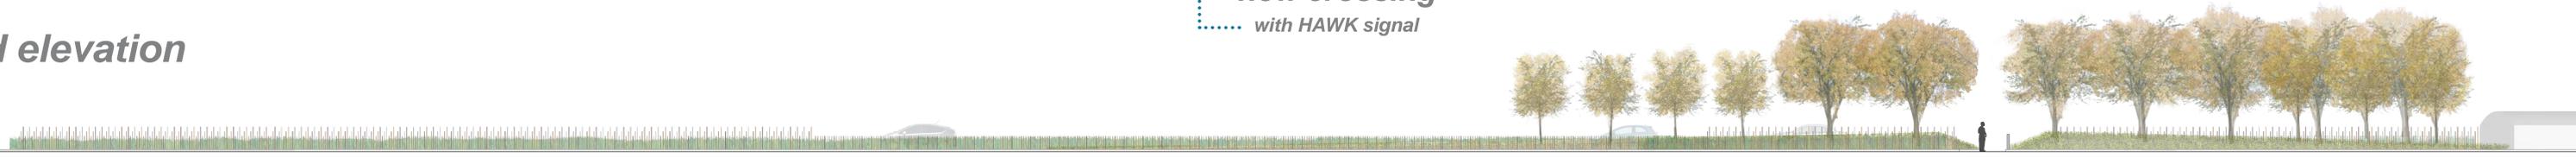

outbound



inbound



planting

canopy	Ulmus americana 'Valley Forge'	landform	Carex glauca 'Blue Zinger'	fenceine	Schizachyrium scoparium 'Prairie Blues'
	Gymnocladus dioica 'Espresso'		Deschampsia cespitosa 'Bronzeschleier'		Allium giganteum

