



SUMMER SOLSTICE


9 AM

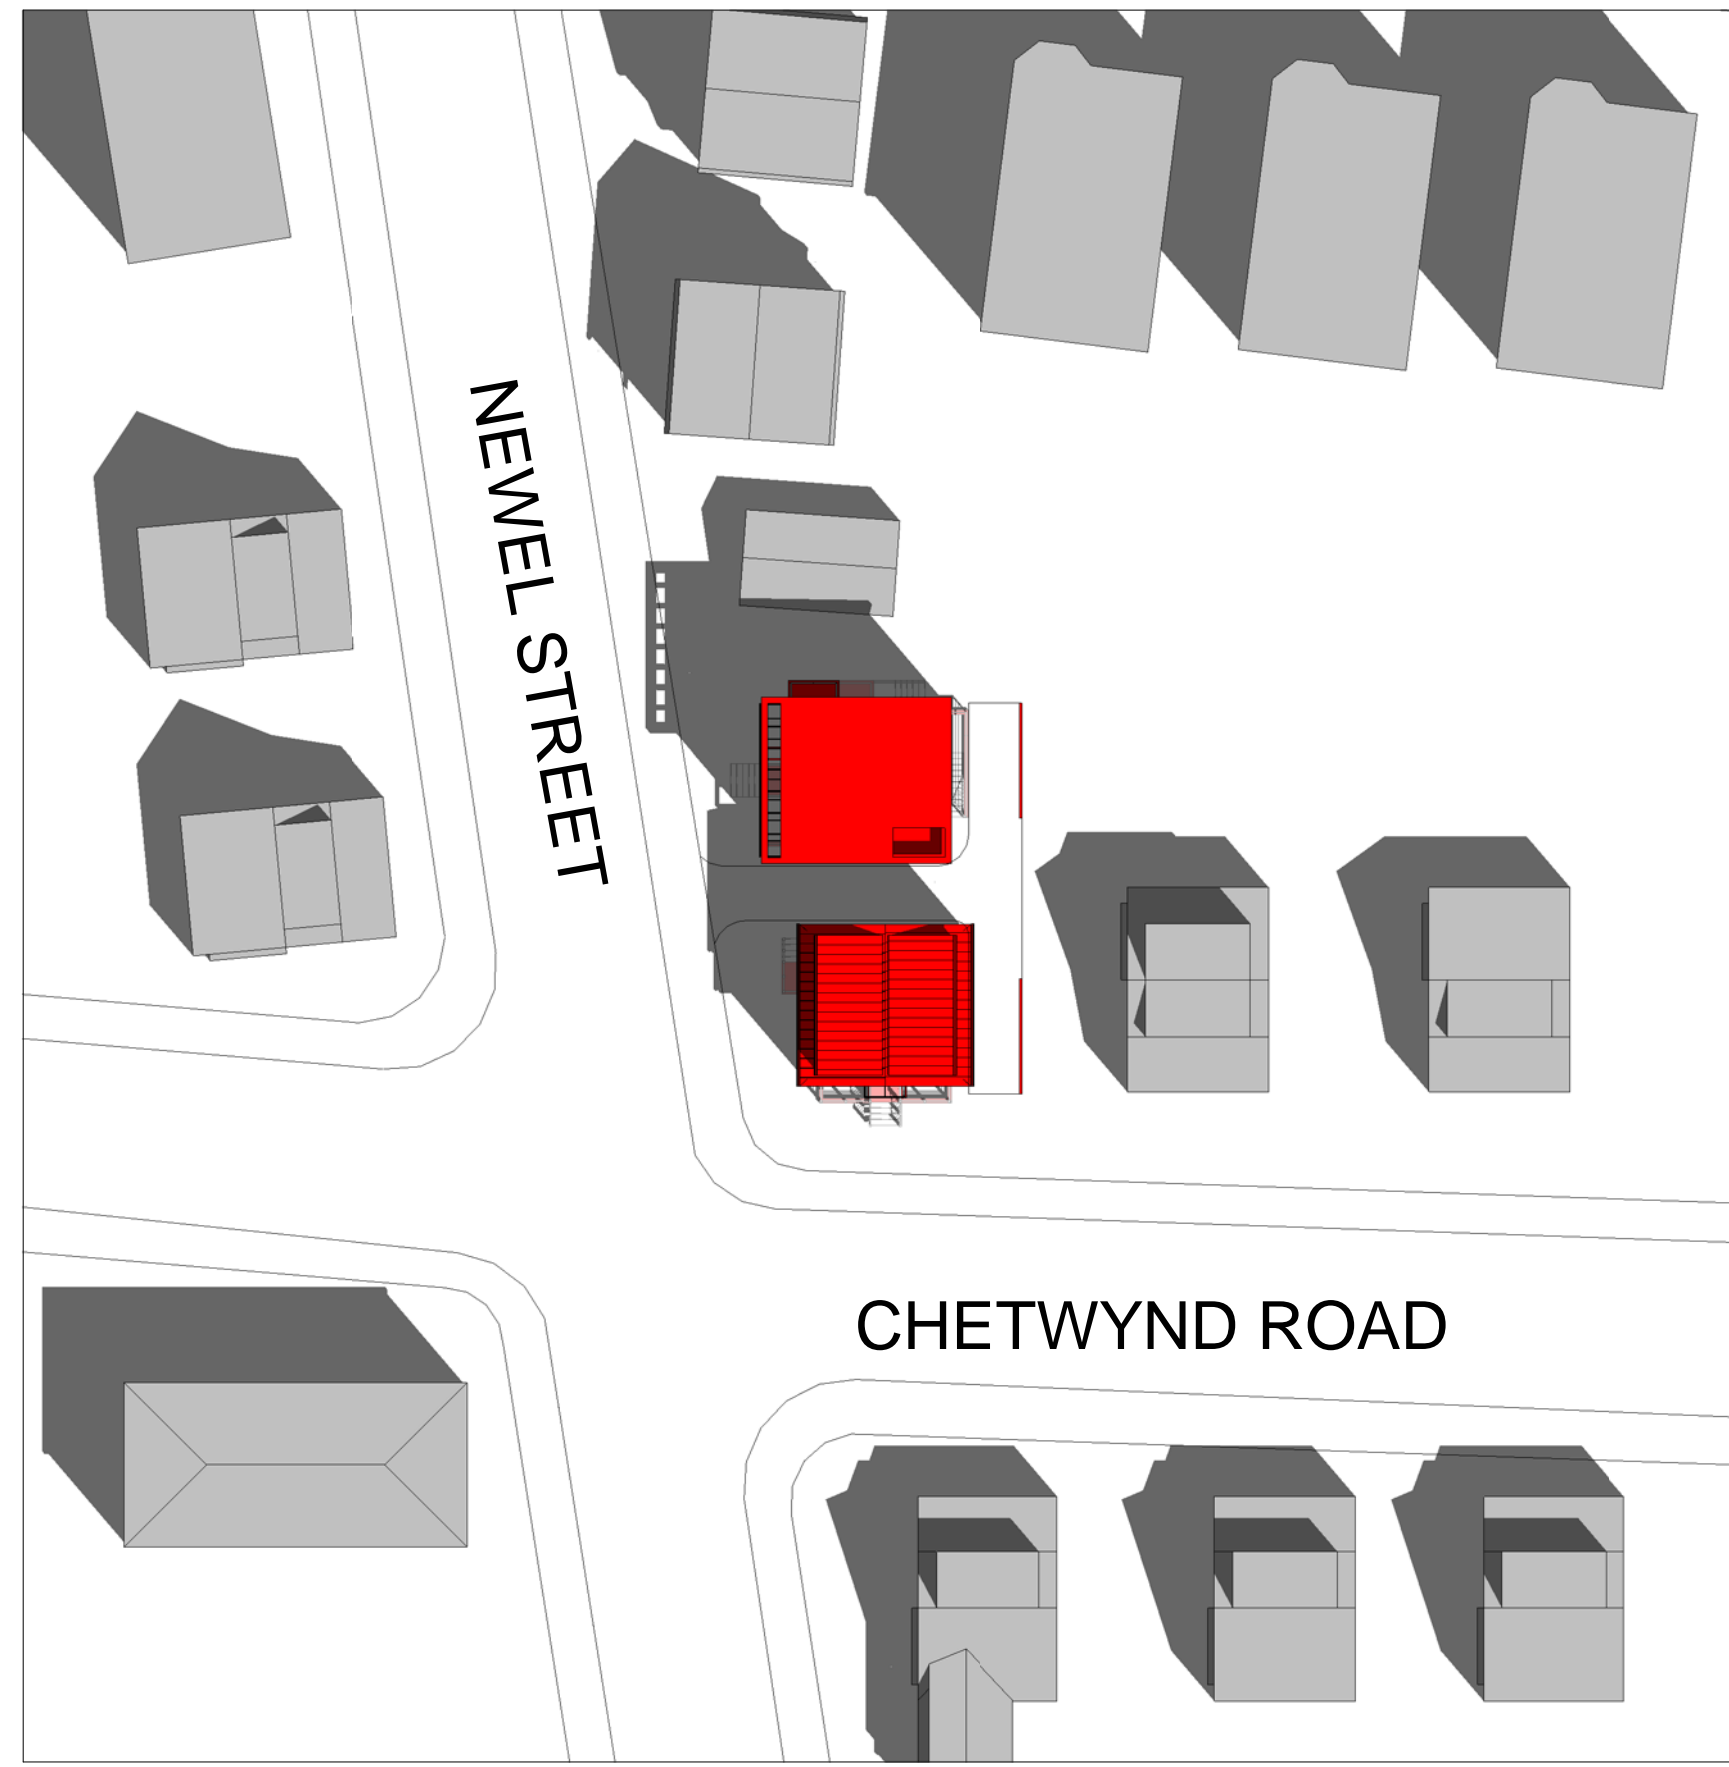

12 PM

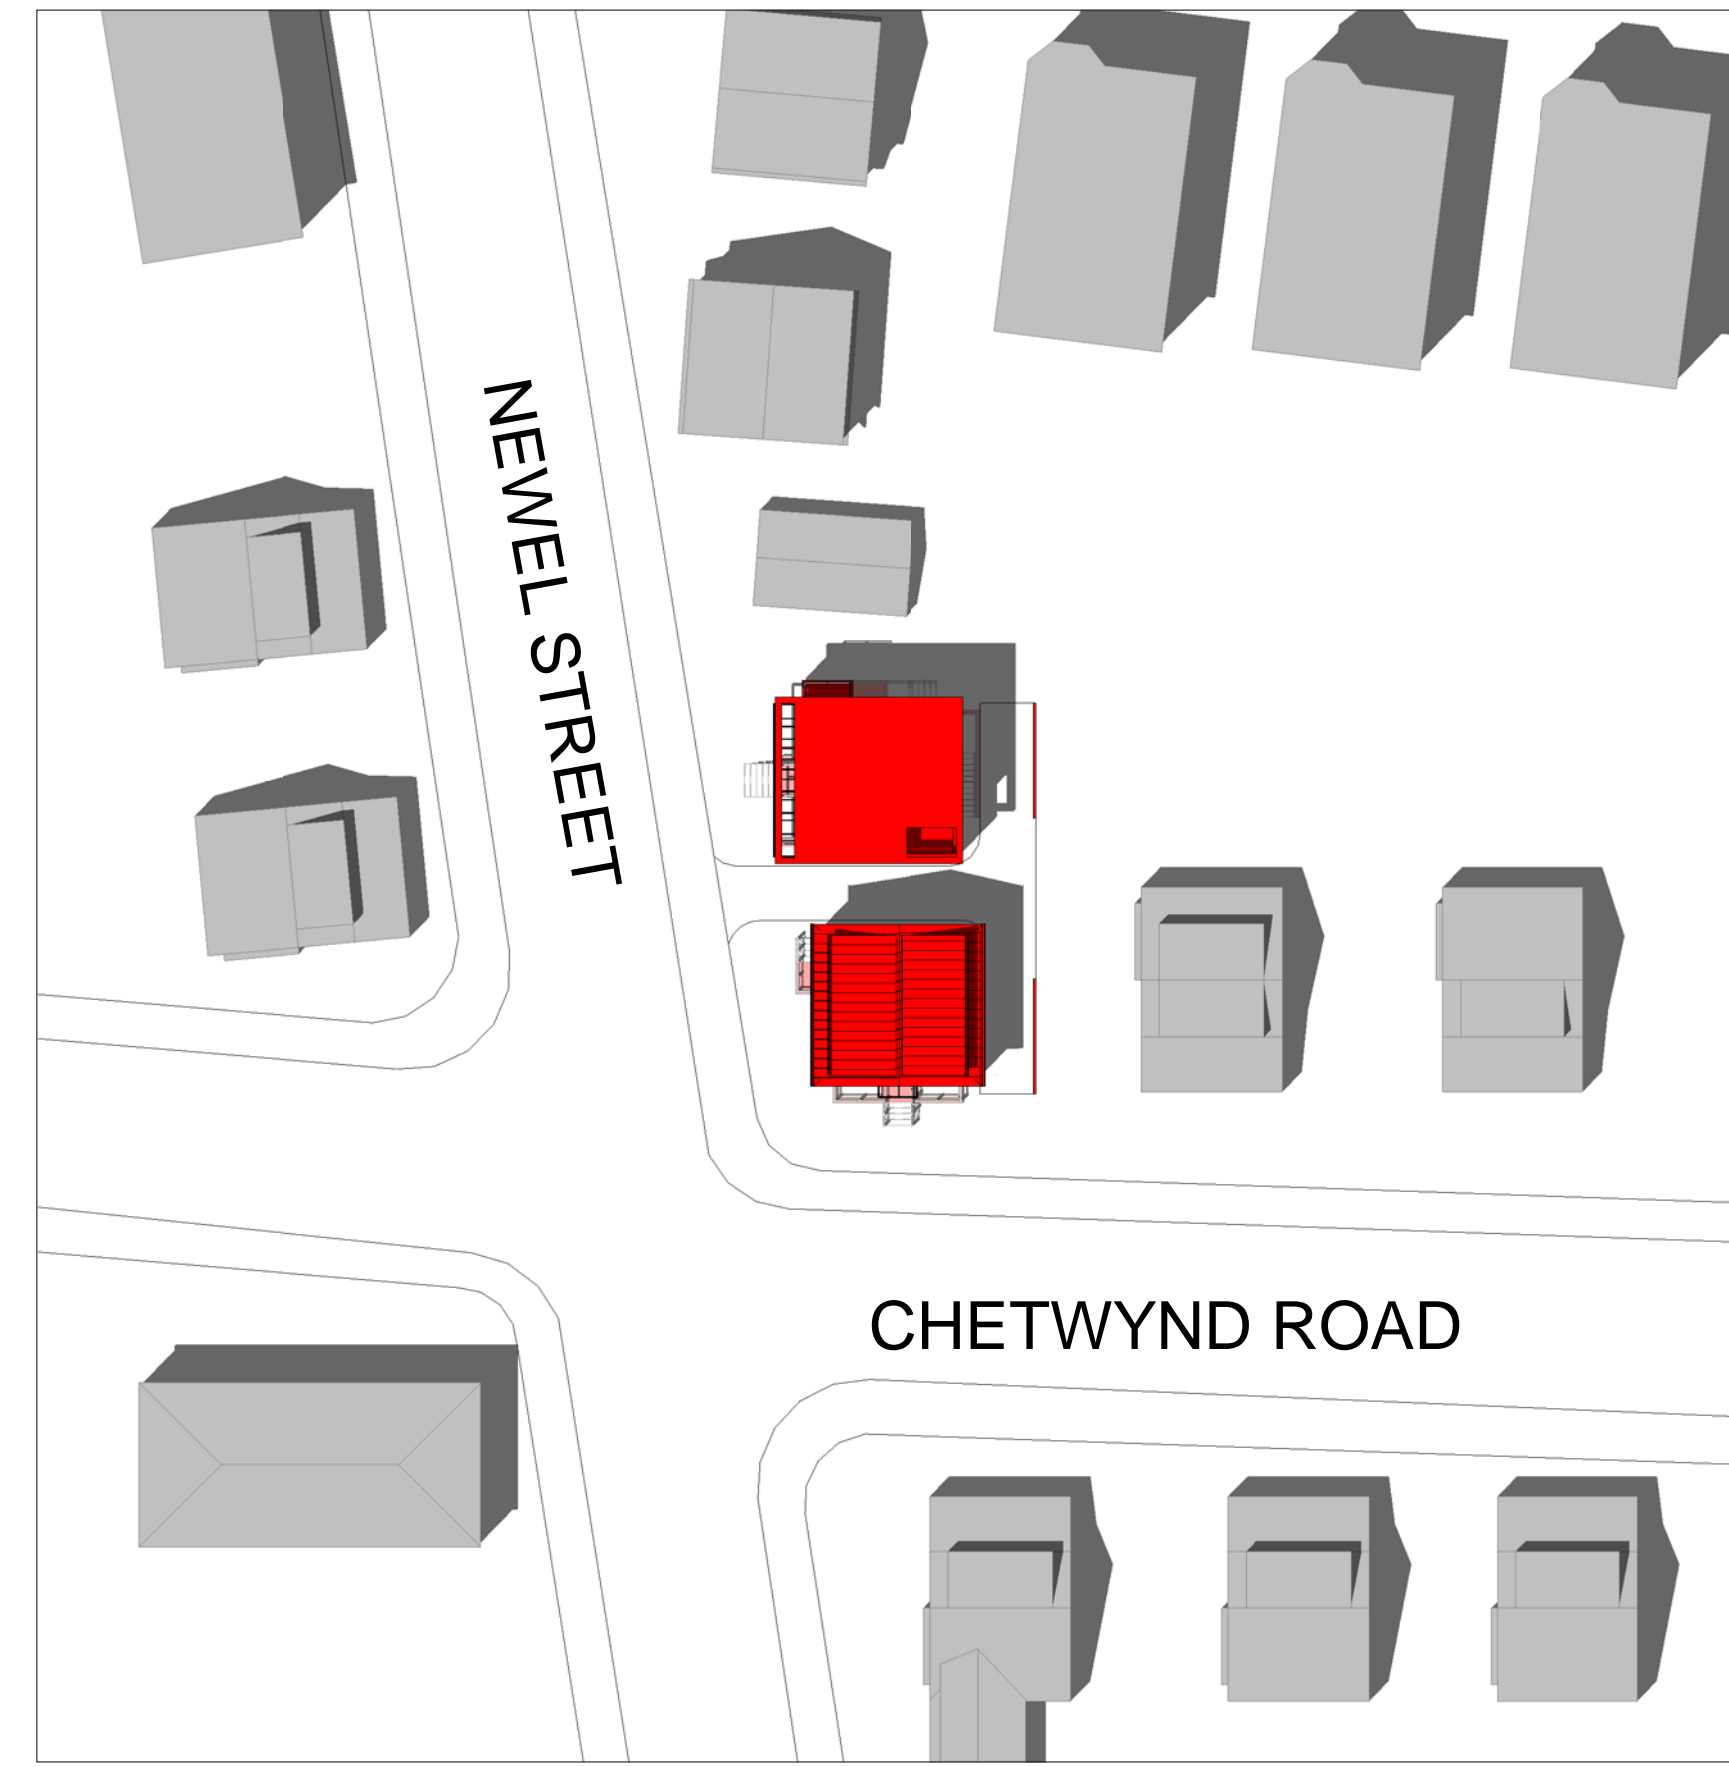

3 PM

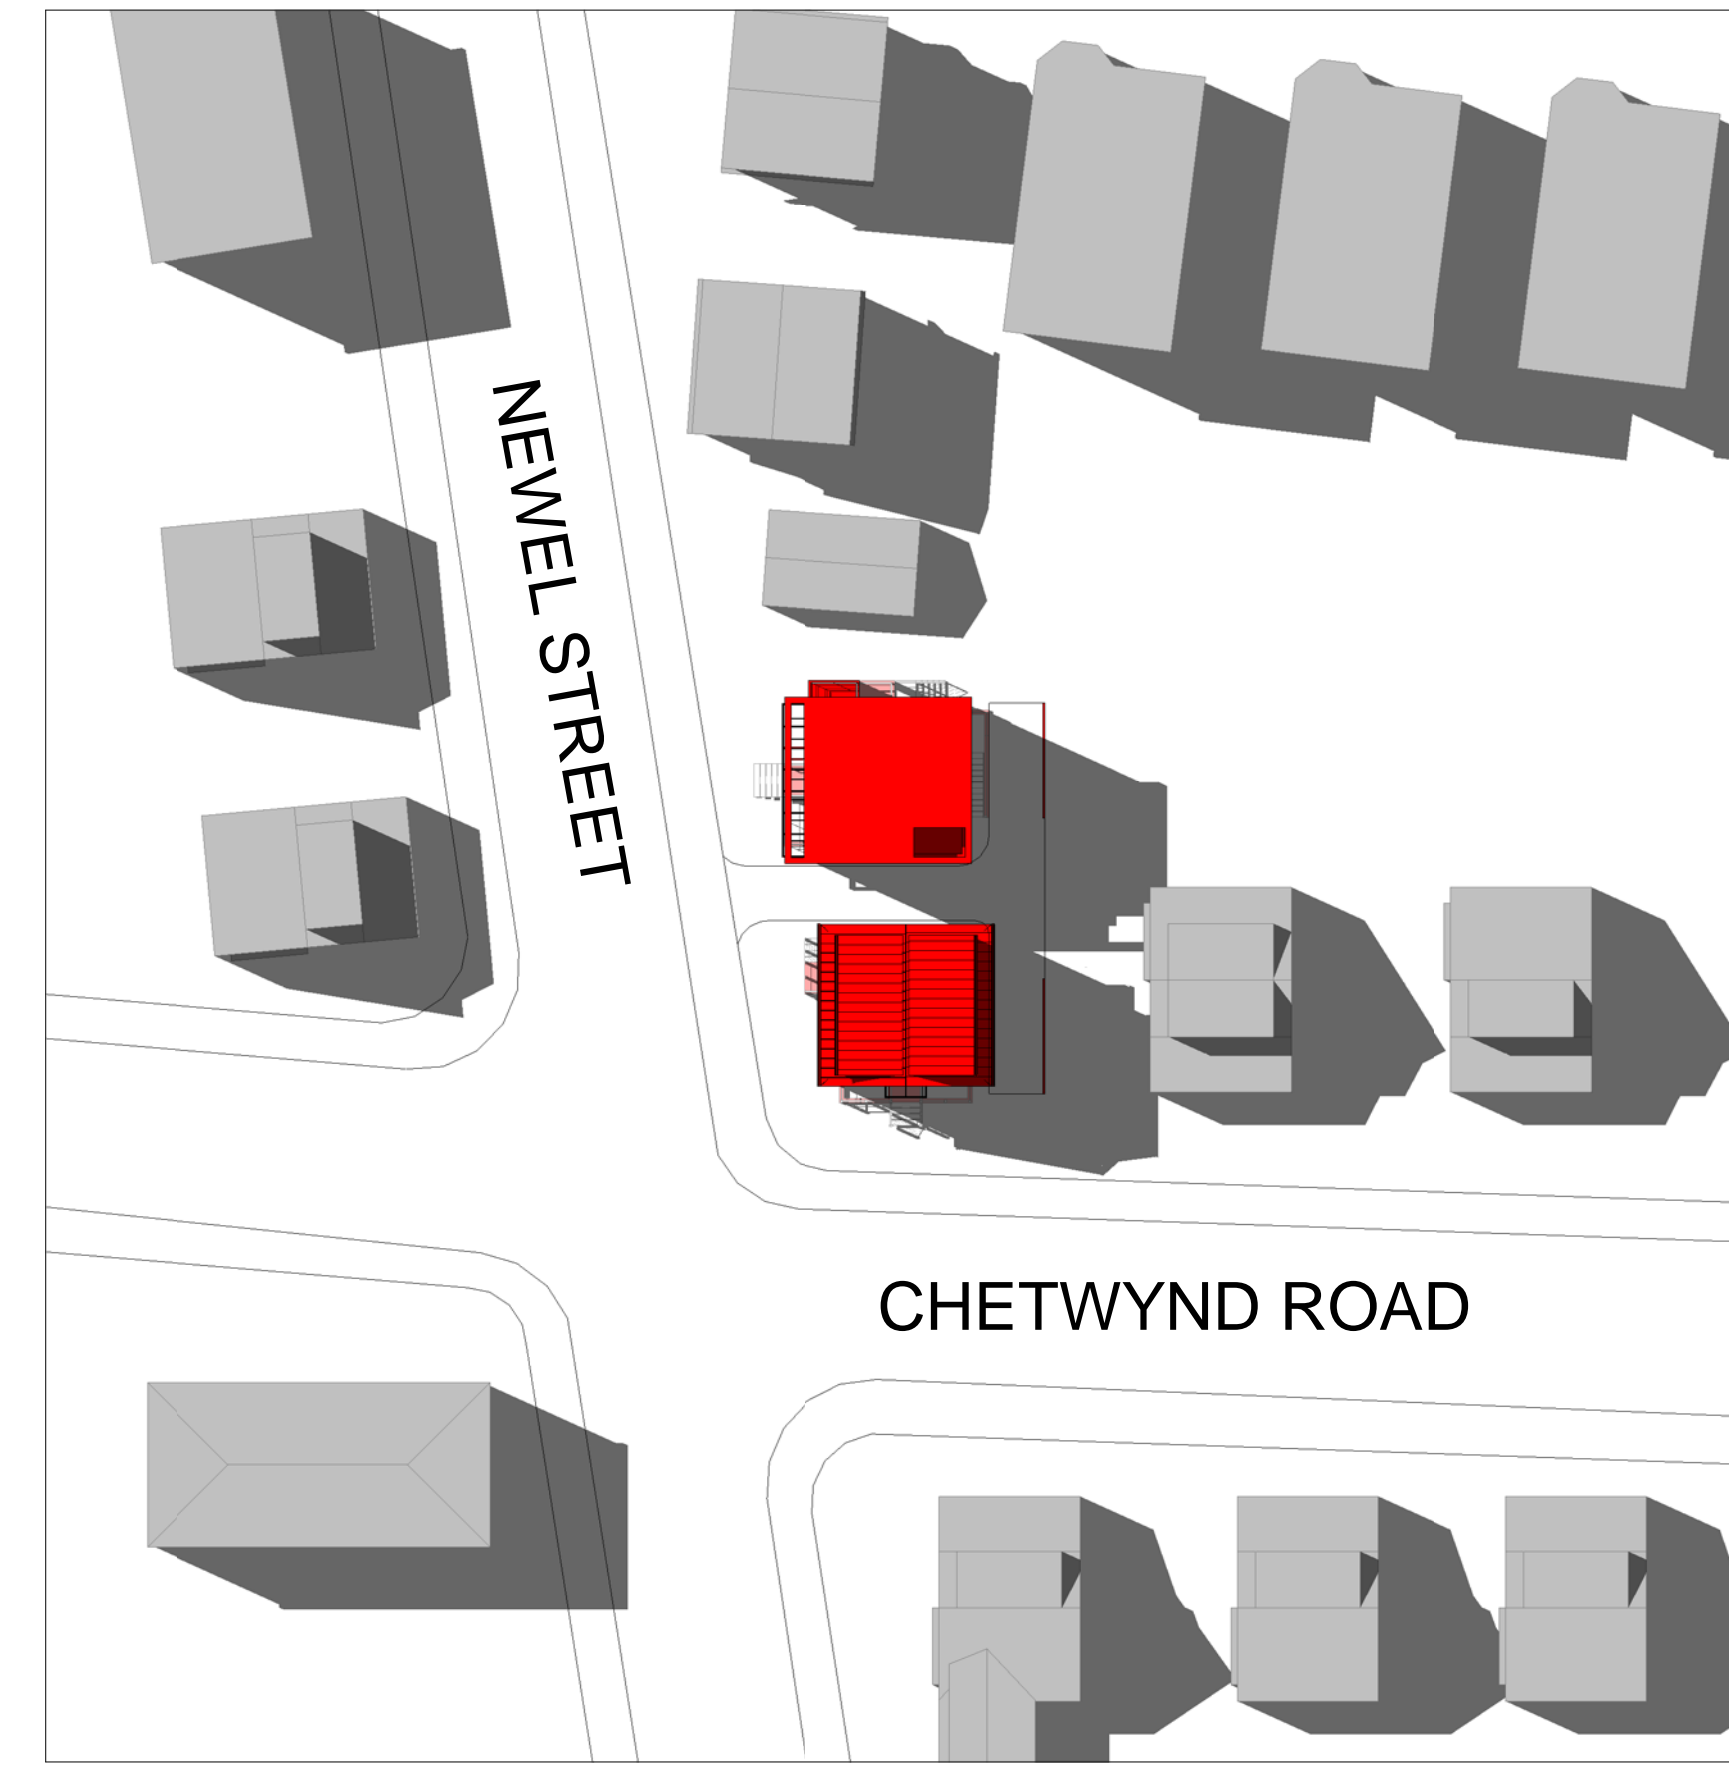


FALL EQUINOX


9 AM




12 PM

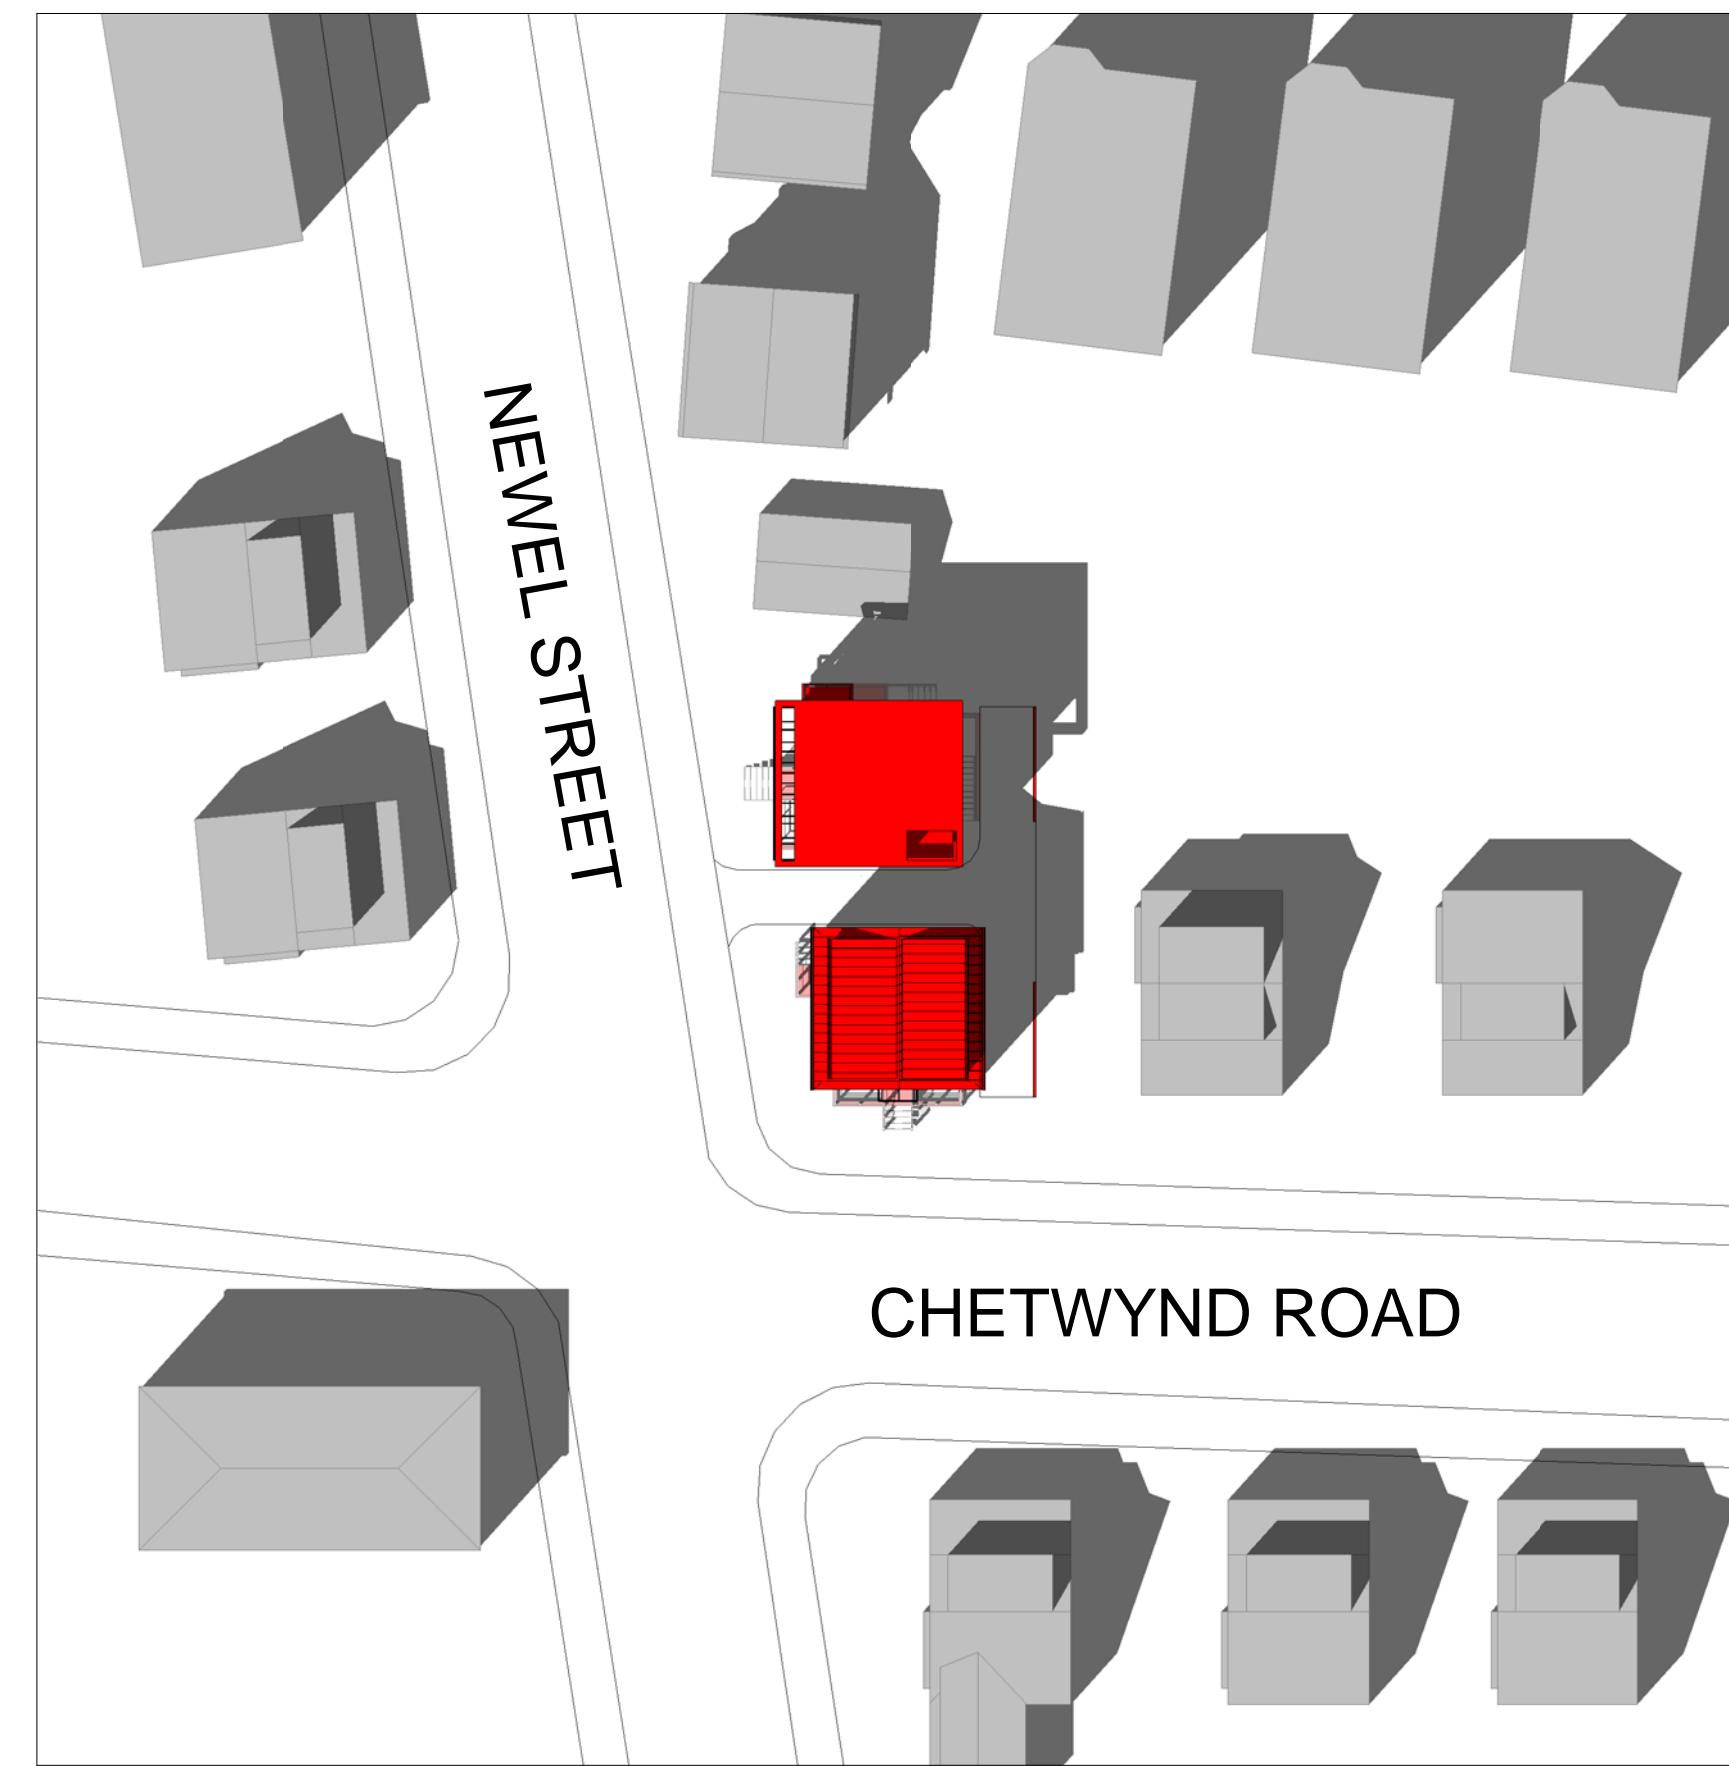

3 PM

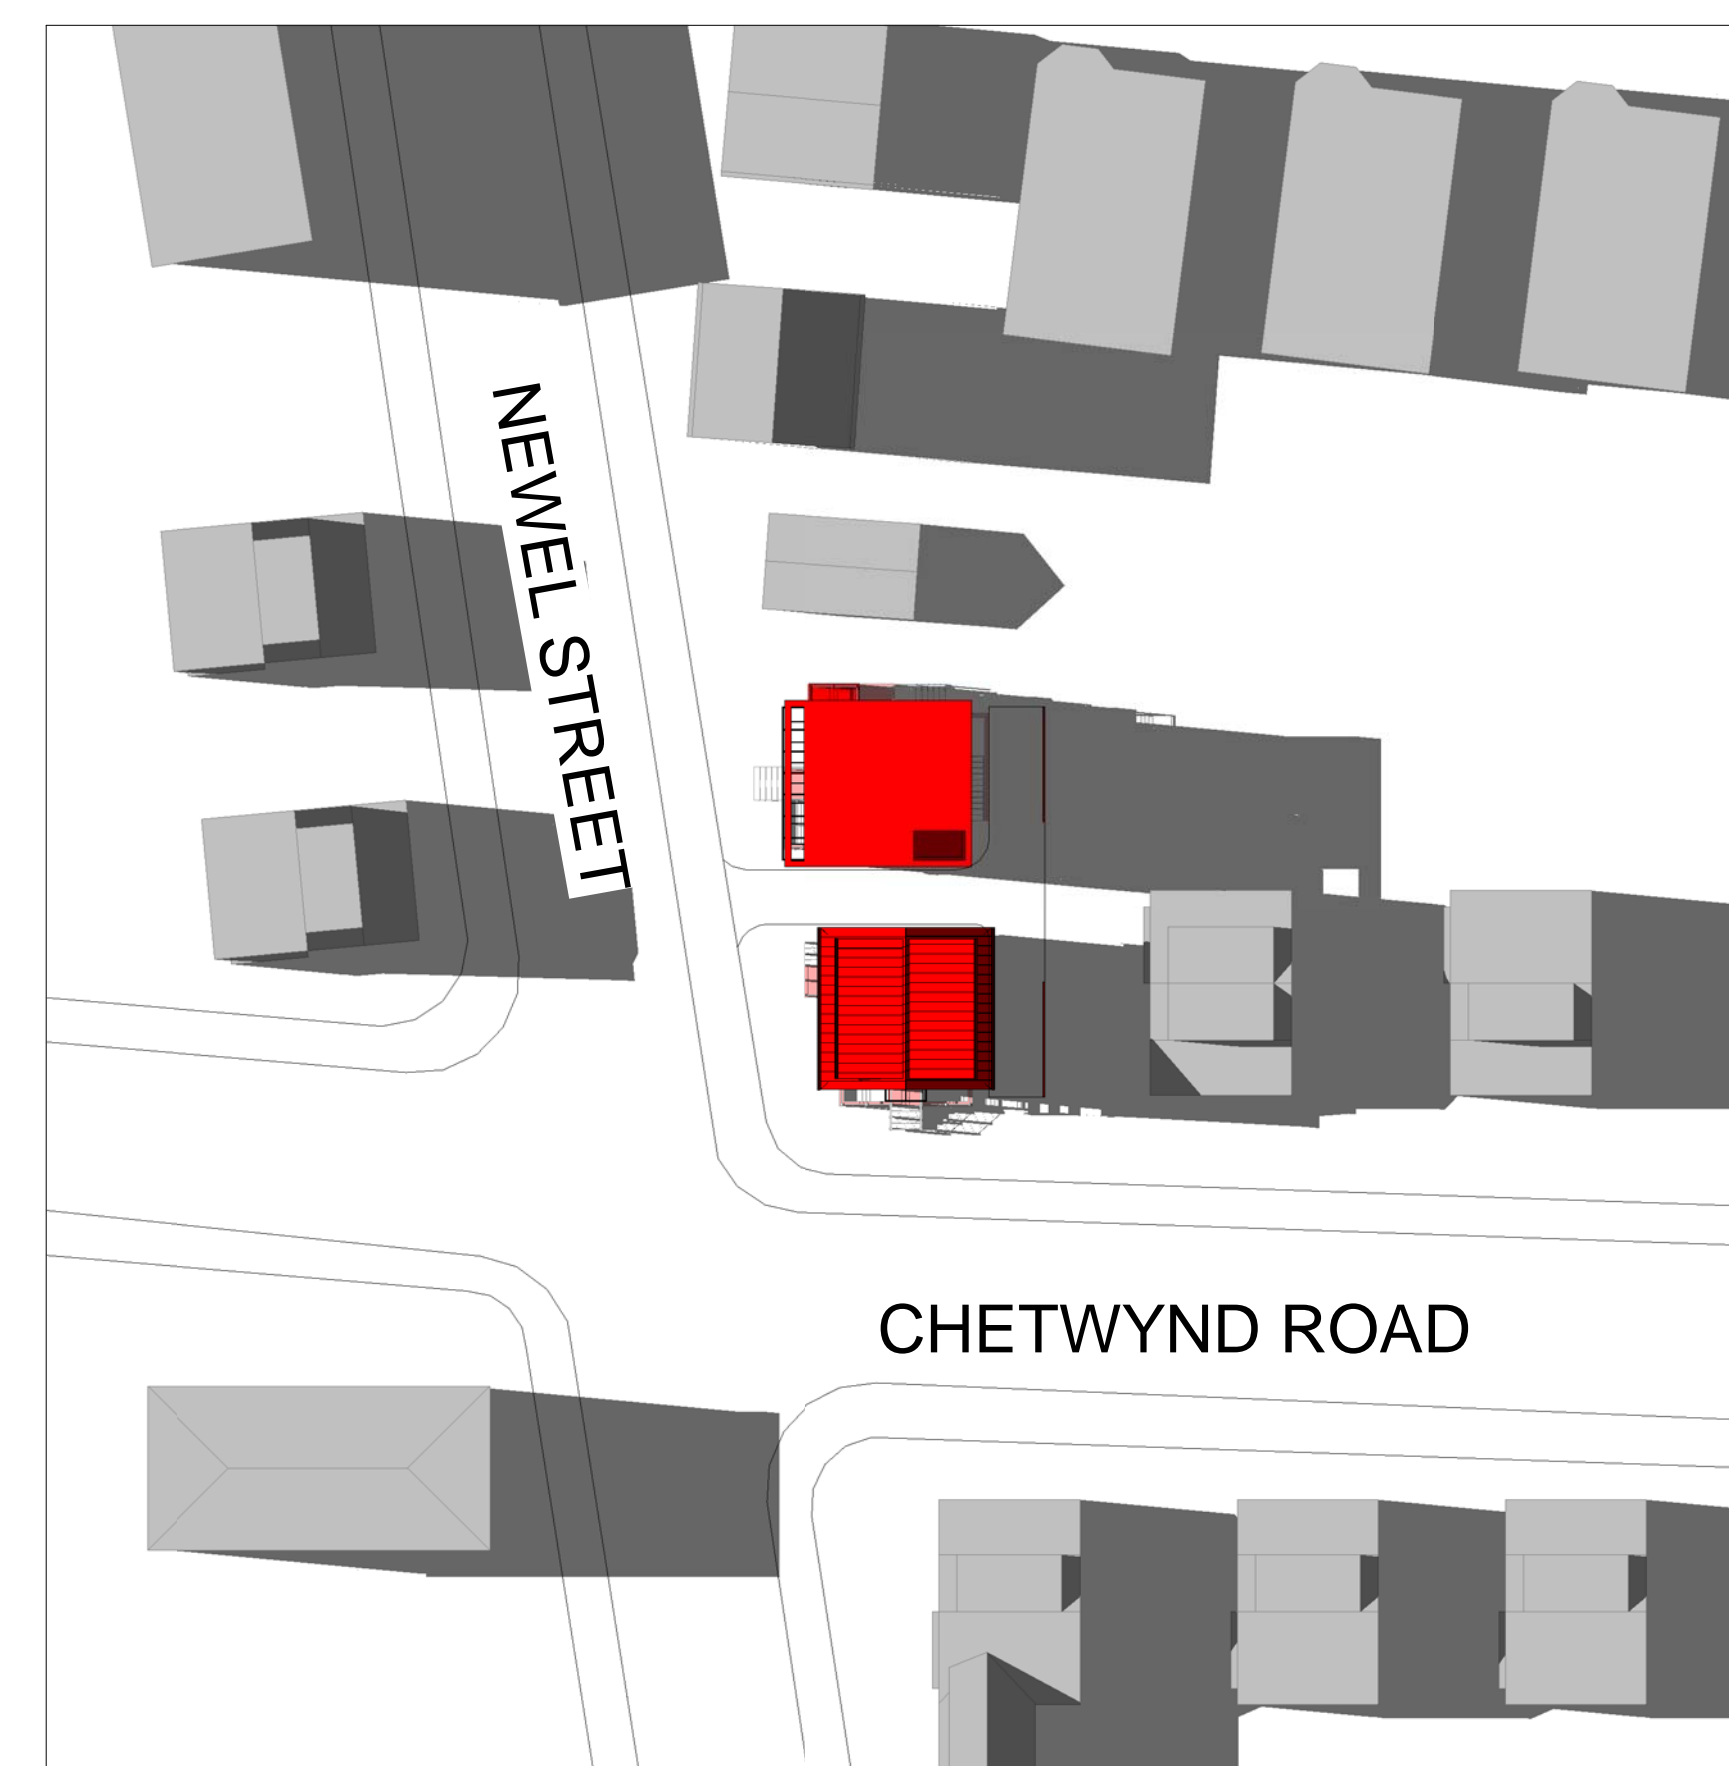

■ PROPOSED BUILDINGS

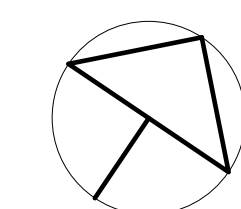

PROJECT NAME
2 CHETWYND RD.

PROJECT ADDRESS
2 Chetwynd Rd.
Cambridge, MA

CLIENT
**Mahmood
Firouzbakht**

ARCHITECT
**DESIGN
KHALSA**

17 IVALOO STREET SUITE 400
SOMERVILLE, MA 02143
TELEPHONE: 617-591-8682 FAX: 617-591-2086

CONSULTANTS:

COPYRIGHT KDI © 2015
THESE DRAWINGS ARE NOW AND DO
REMAIN THE SOLE PROPERTY OF KHALSA
DESIGN INC. USE OF THESE PLANS OR ANY
FORM OF REPRODUCTION OF THIS DESIGN
IN WHOLE OR IN PART WITHOUT EXPRESS
WRITTEN CONSENT IS PROHIBITED AND
SHALL RESULT IN THE FULLEST EXTENT
OF PROSECUTION UNDER LAW

REGISTRATION

Project number 17142
Date 9-29-2018
Drawn by NB
Checked by JSK
Scale As indicated

REVISIONS

No.	Description	Date


Proposed Shadow
Study Summer/Fall

AV - 2
2 CHETWYND RD.

10/15/2018 10:54:56 AM \\ITKG-Server\Draws\17142-MF-2-Chetwynd Rd\03 Drawings\01_ARCH_S\DD17142-MF-2 Chetwynd Rd_SDD-Shadow Study.rvt

WINTER SOLSTICE


9 AM

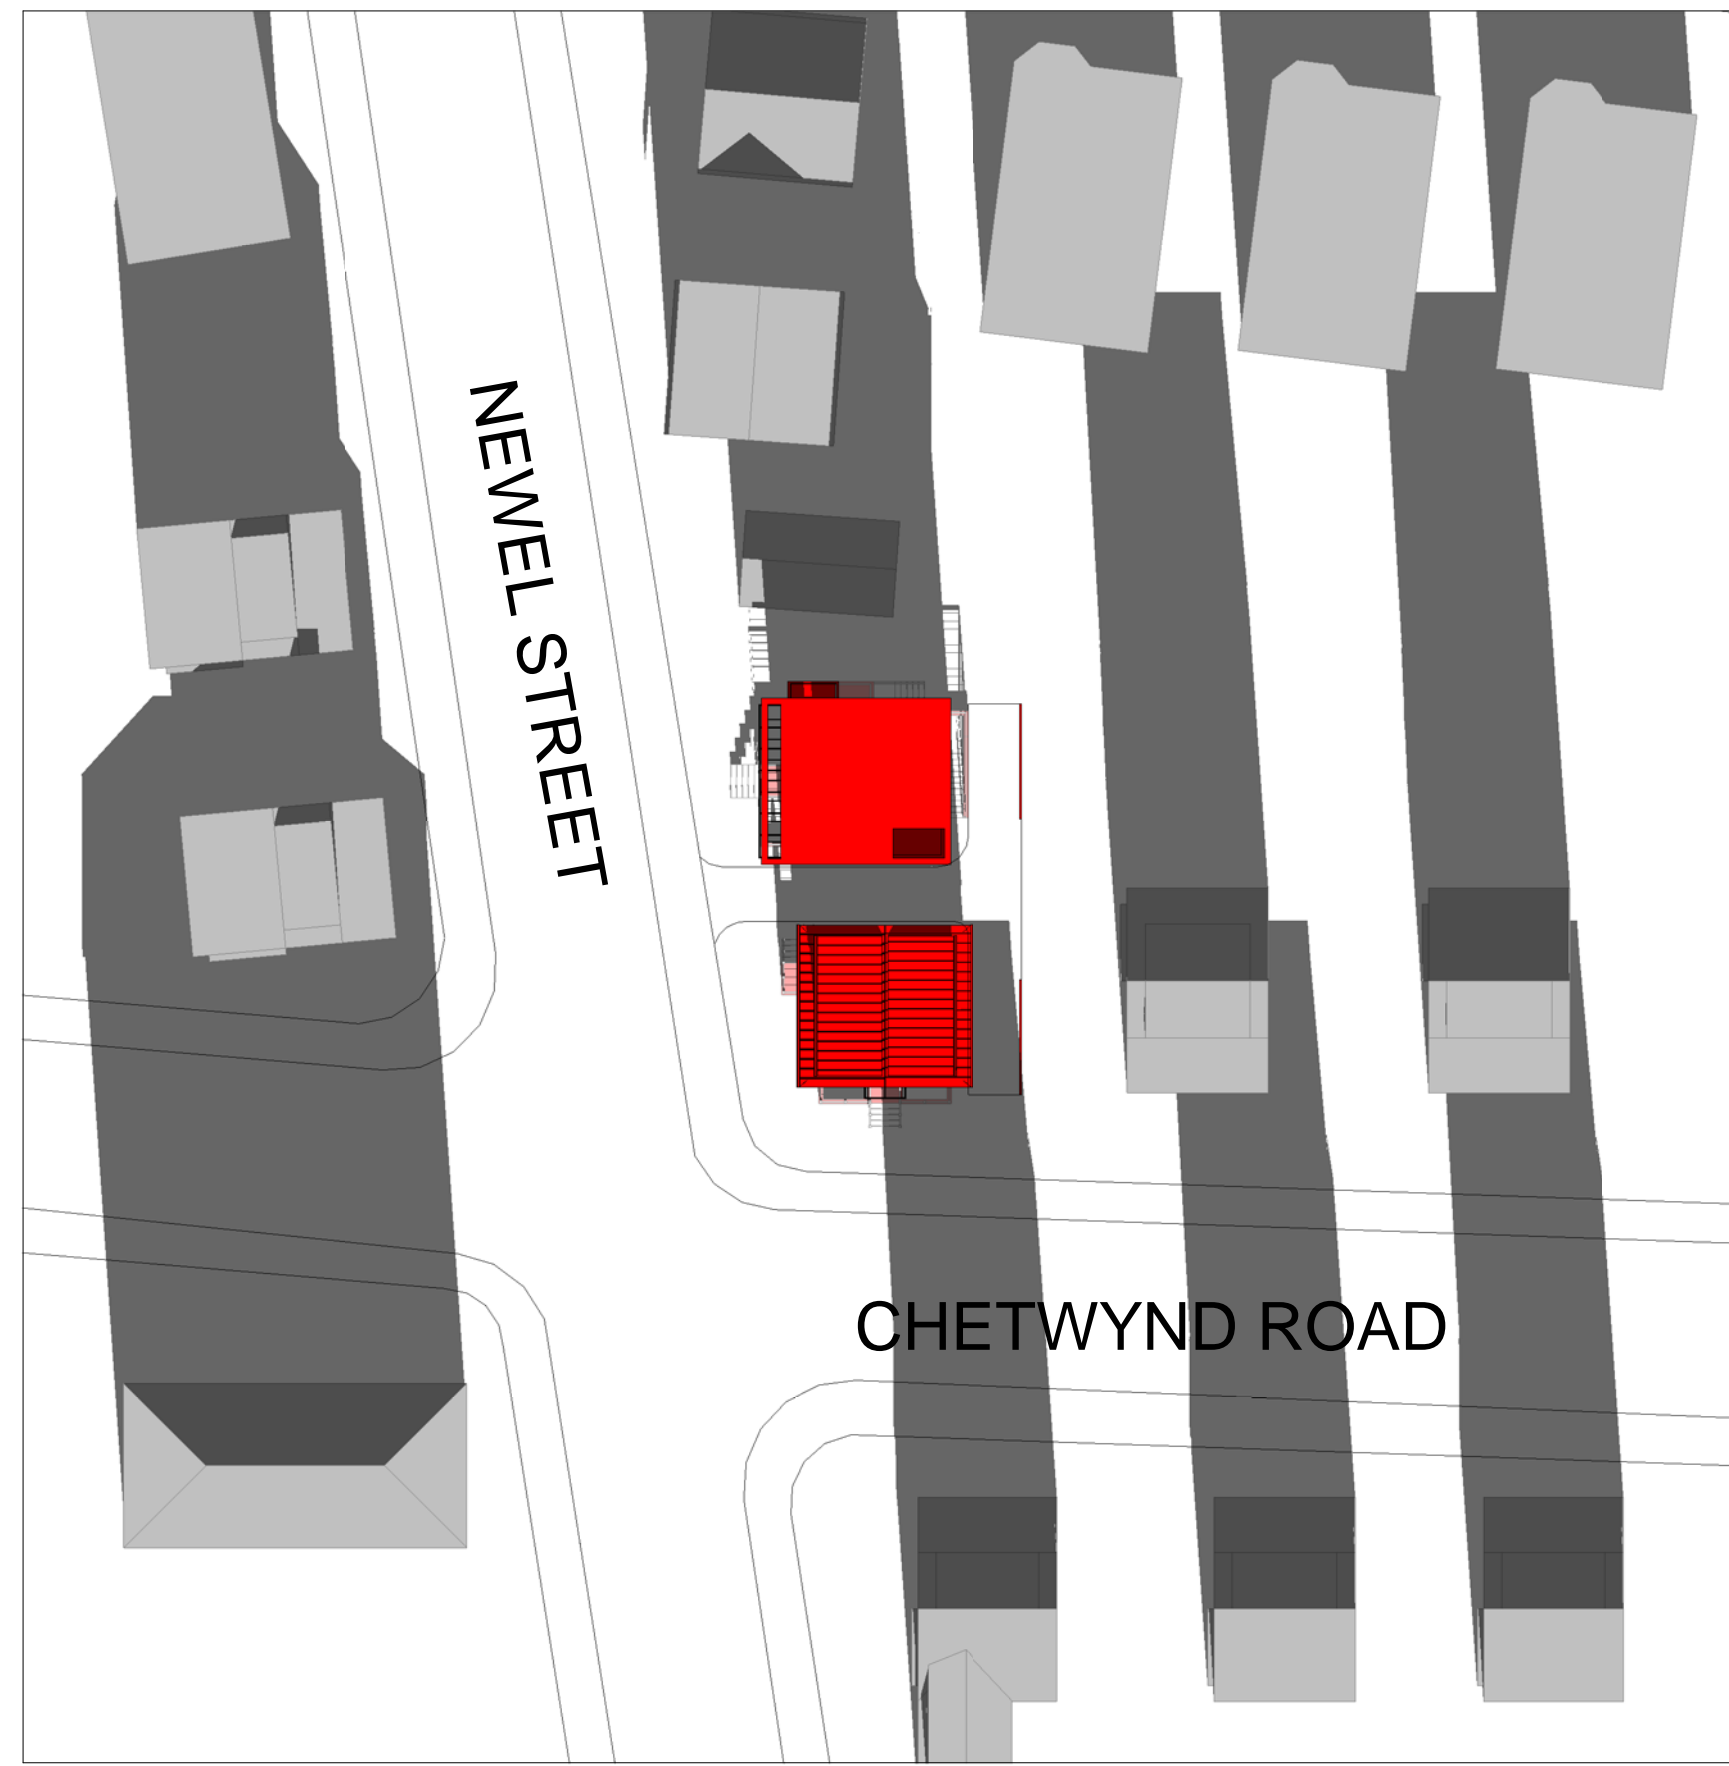

12 PM



3 PM

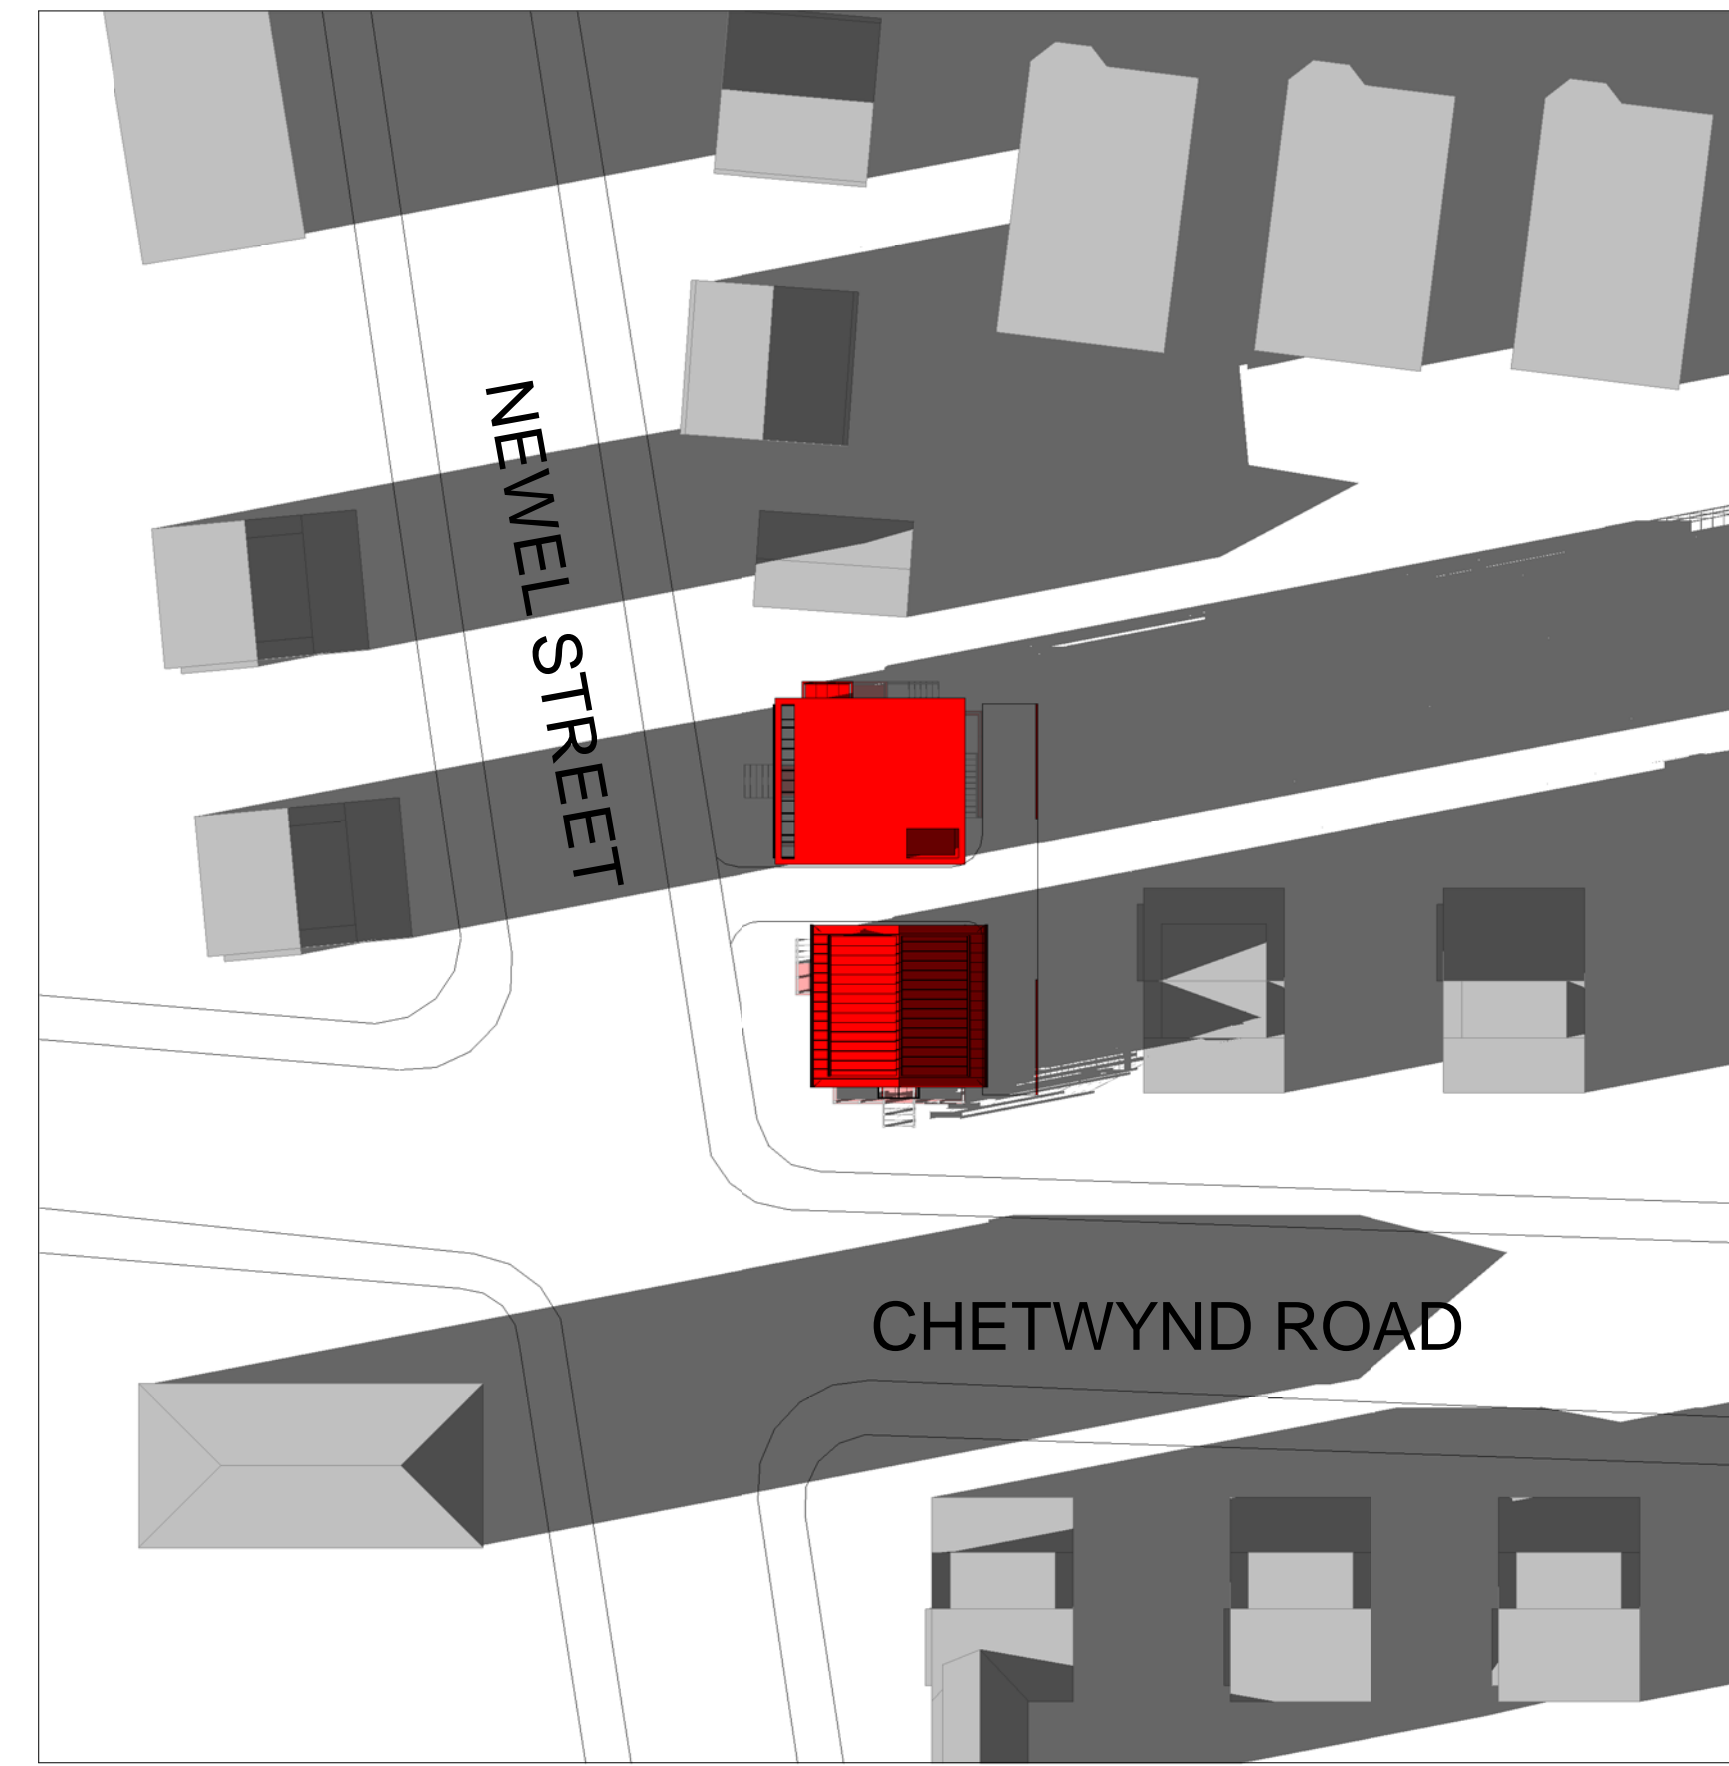


SPRING EQUINOX


9 AM




12 PM

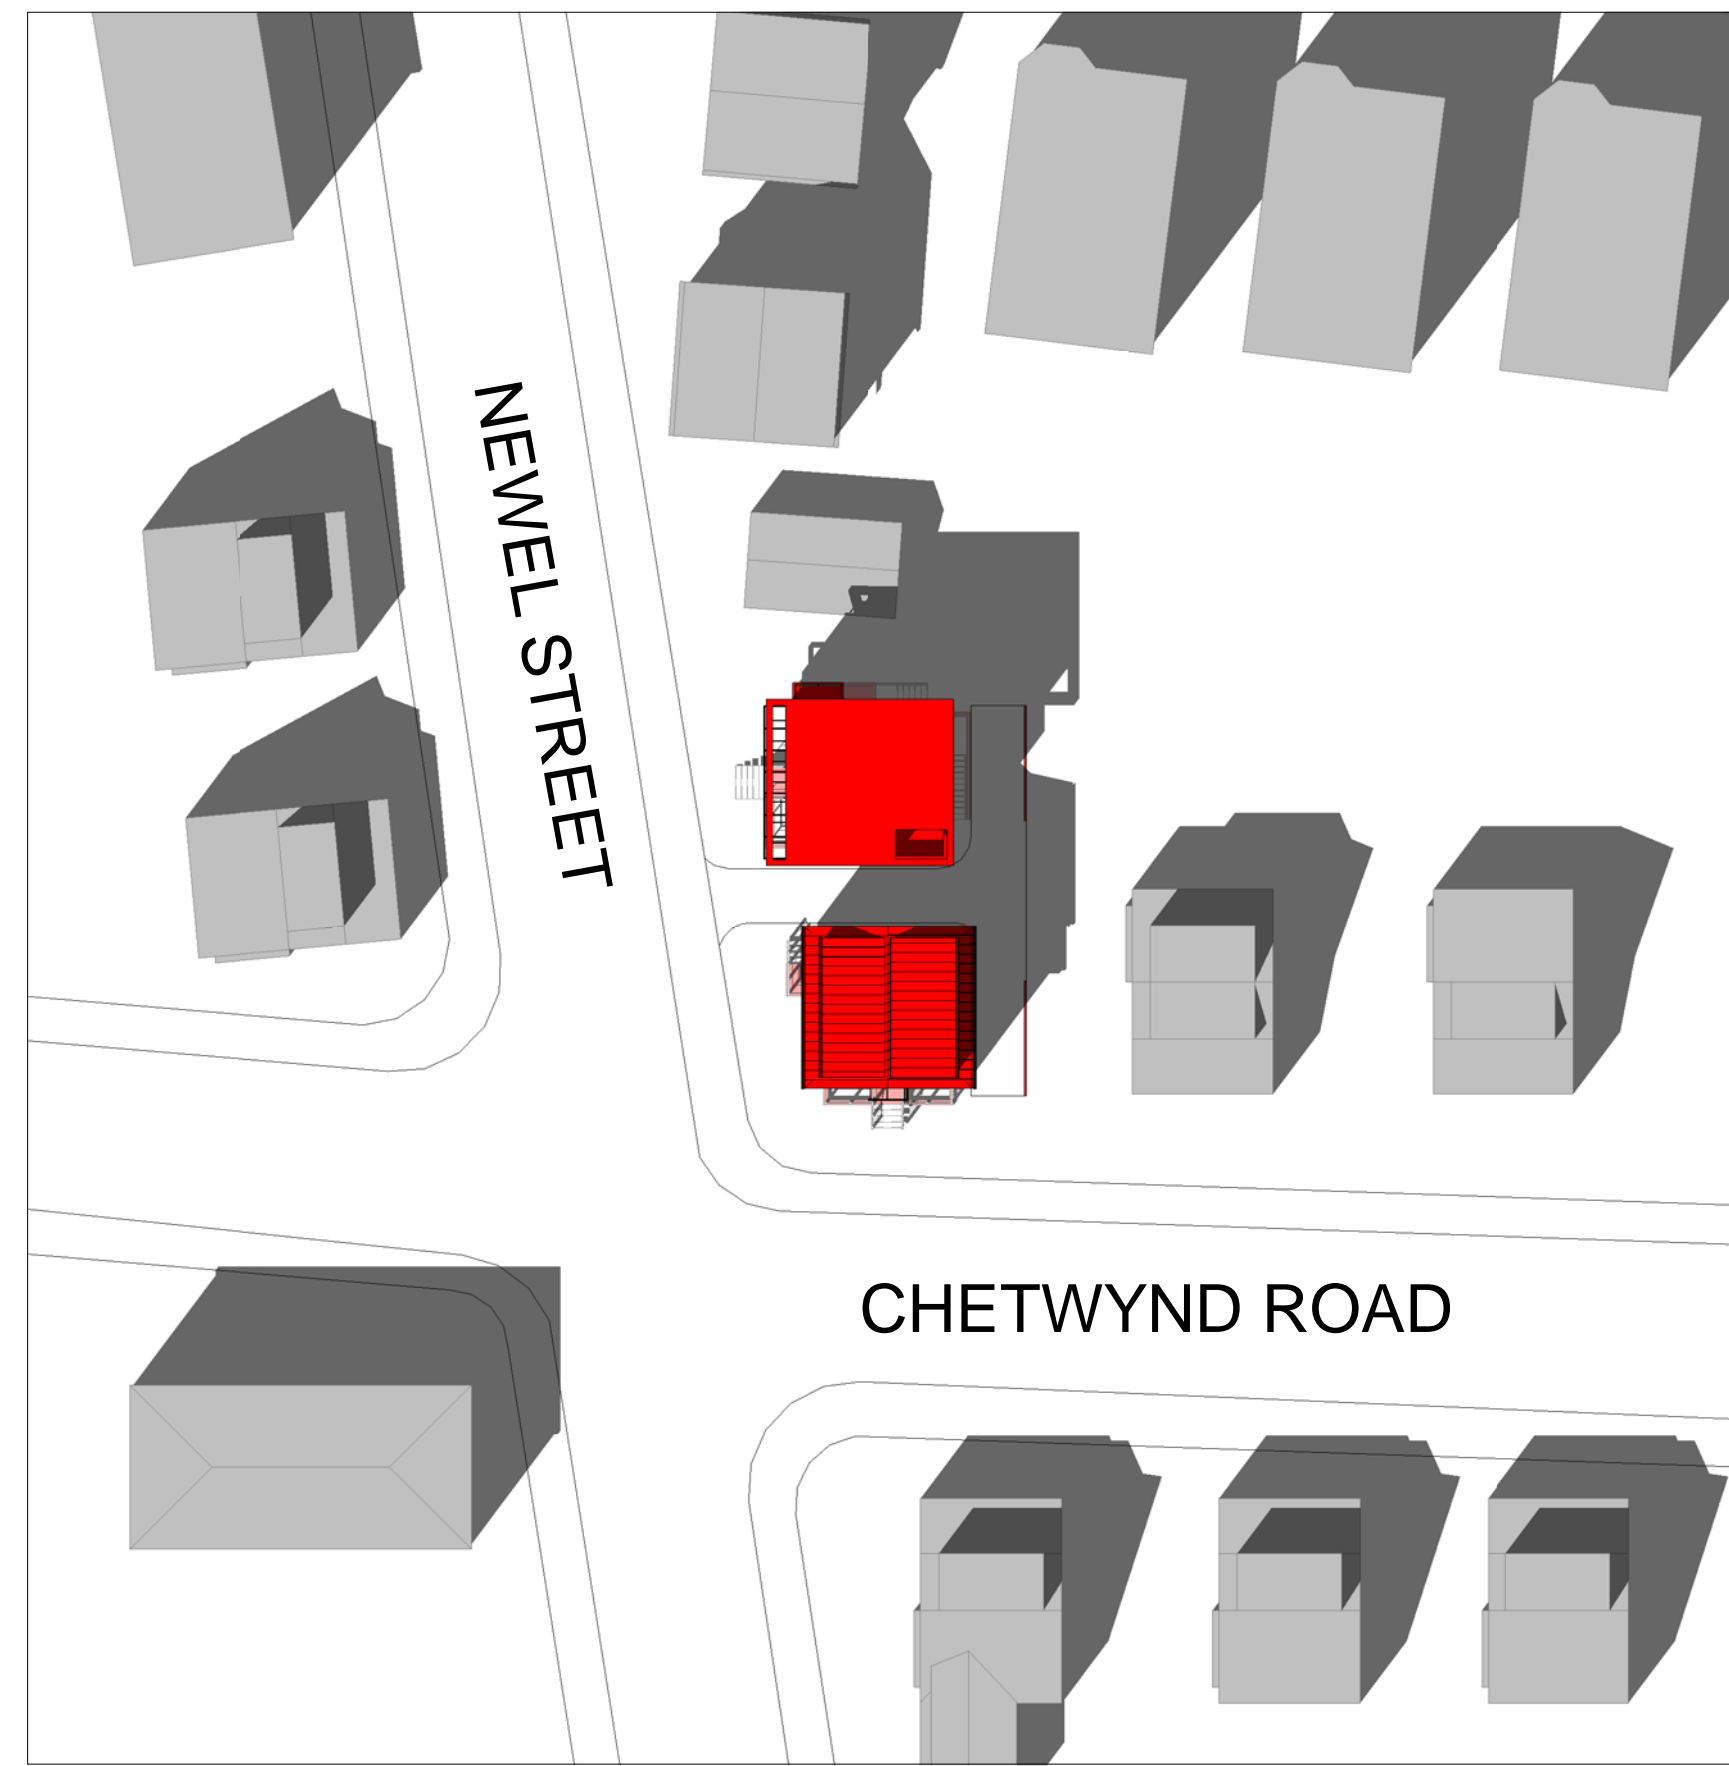

3 PM

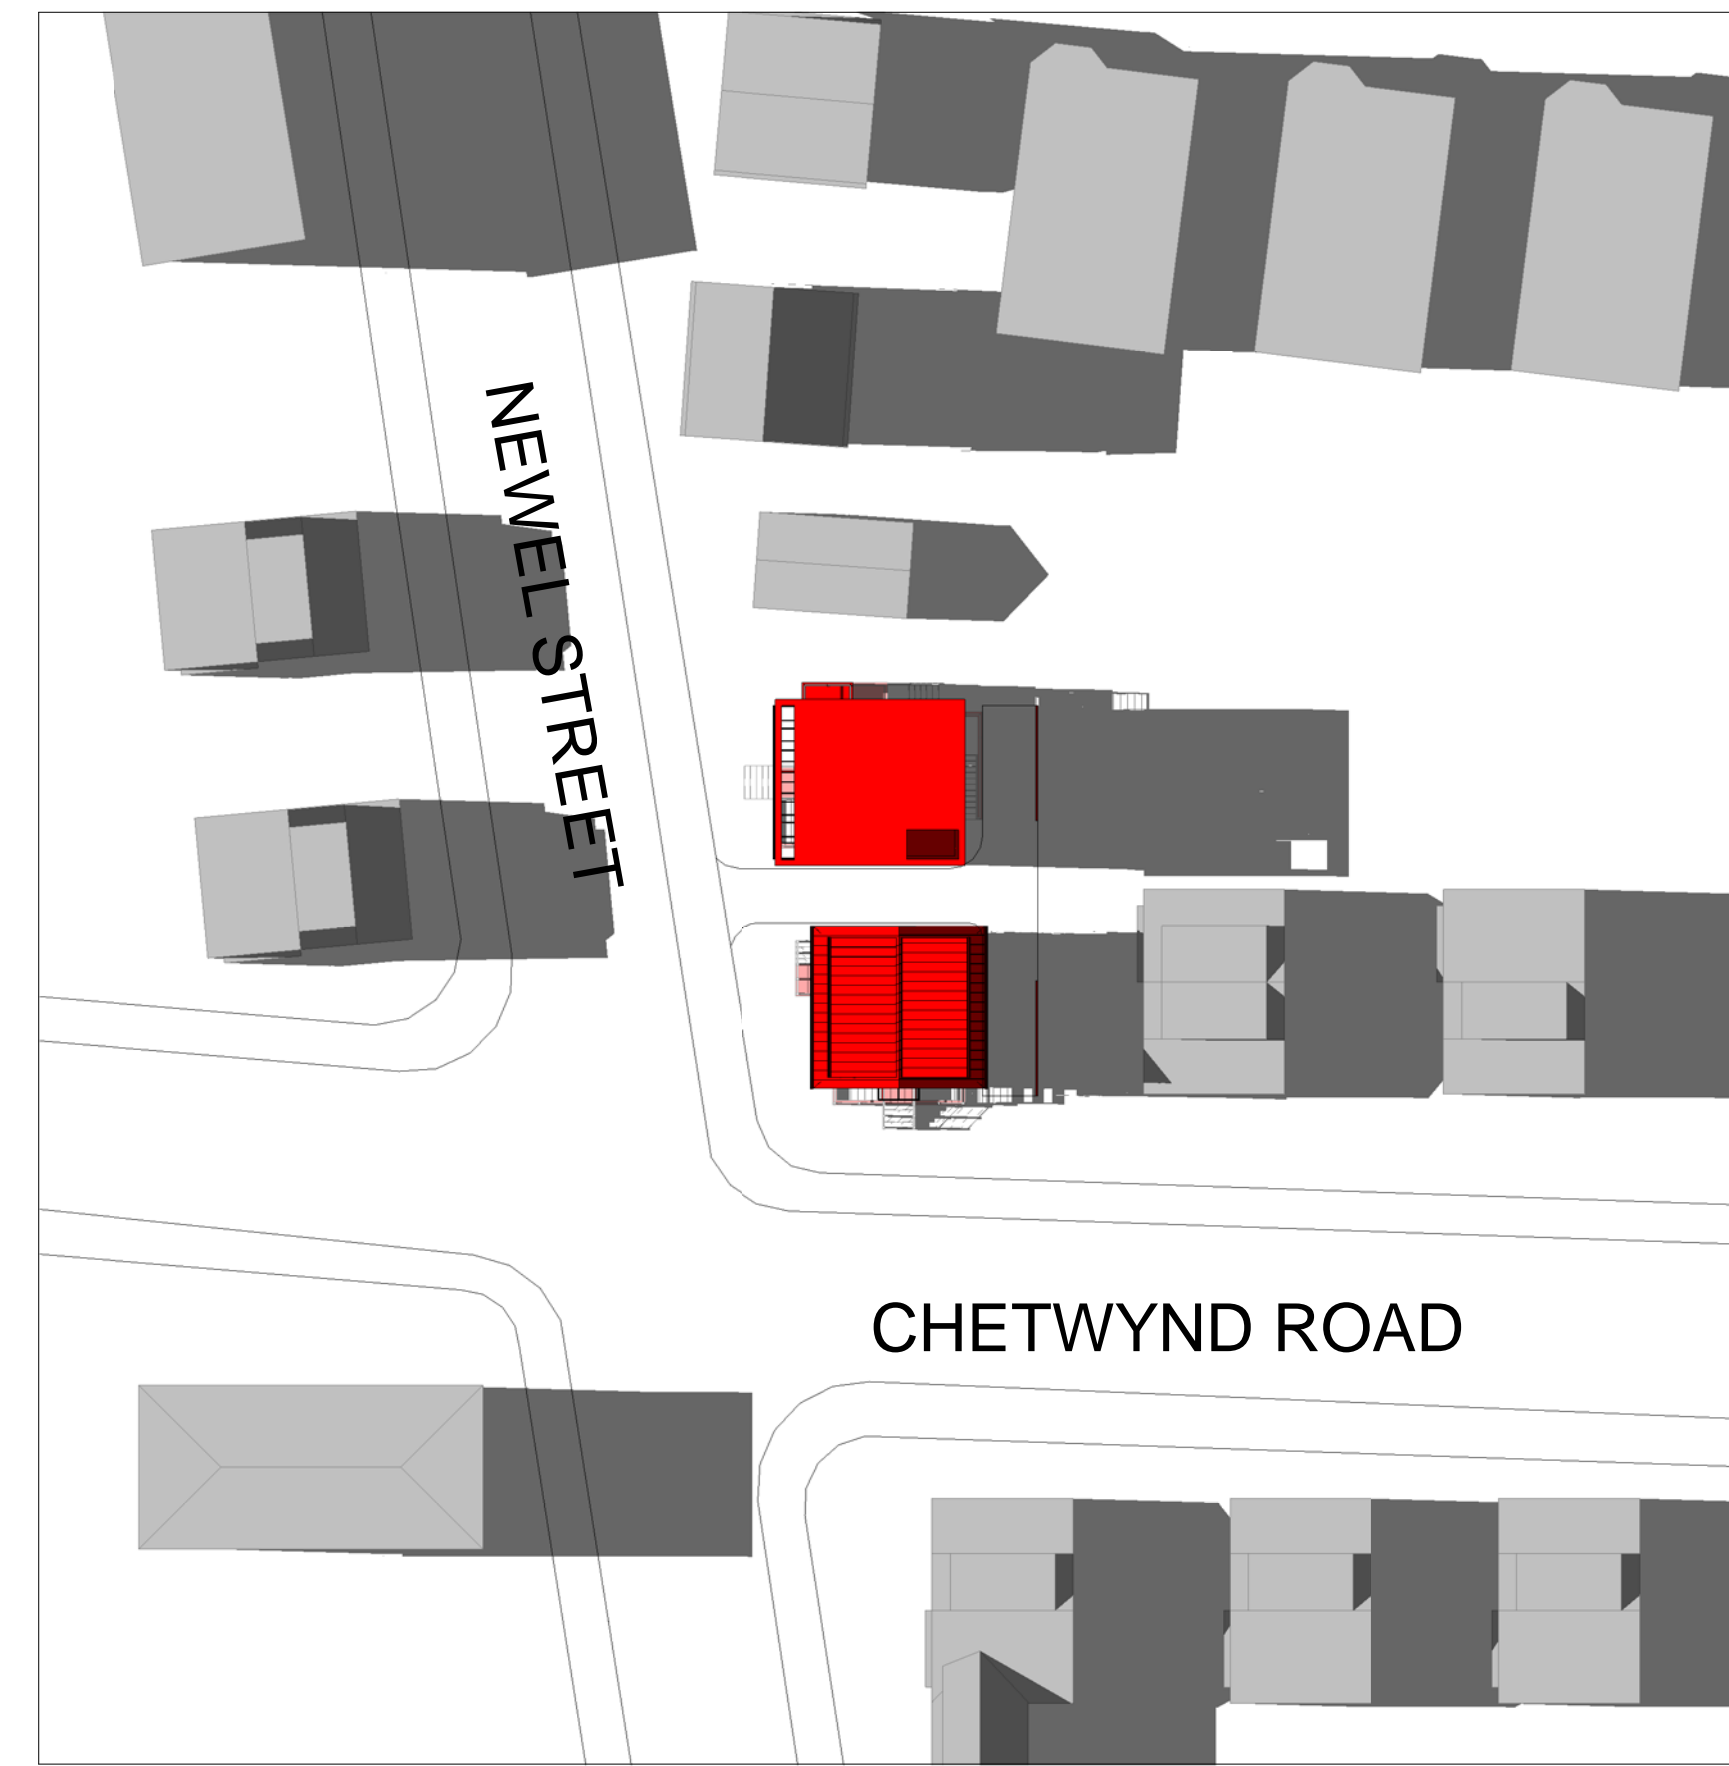


 PROPOSED BUILDINGS

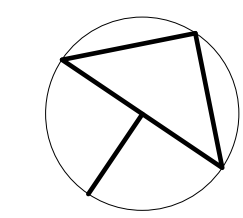

PROJECT NAME
2 CHETWYND RD.

PROJECT ADDRESS
2 Chetwynd Rd.
Cambridge, MA

CLIENT
**Mahmood
Firouzbakht**

ARCHITECT

KHALSA

17 IVALOO STREET SUITE 400
SOMERVILLE, MA 02143
TELEPHONE: 617-591-8682 FAX: 617-591-2086

CONSULTANTS:

COPYRIGHT KDI © 2015
THESE DRAWINGS ARE NOW AND DO
REMAIN THE SOLE PROPERTY OF KHALSA
DESIGN INC. USE OF THESE PLANS OR ANY
FORM OF REPRODUCTION OF THIS DESIGN
IN WHOLE OR IN PART WITHOUT EXPRESS
WRITTEN CONSENT IS PROHIBITED AND
SHALL RESULT IN THE FULLEST EXTENT
OF PROSECUTION UNDER LAW

REGISTRATION

Project number 17142
Date 9-29-2018
Drawn by NB
Checked by JSK
Scale As indicated

REVISIONS

No.	Description	Date


Proposed Shadow
Study
Winter/Spring

AV - 3


2 CHETWYND RD.

SUMMER SOLSTICE


9 AM

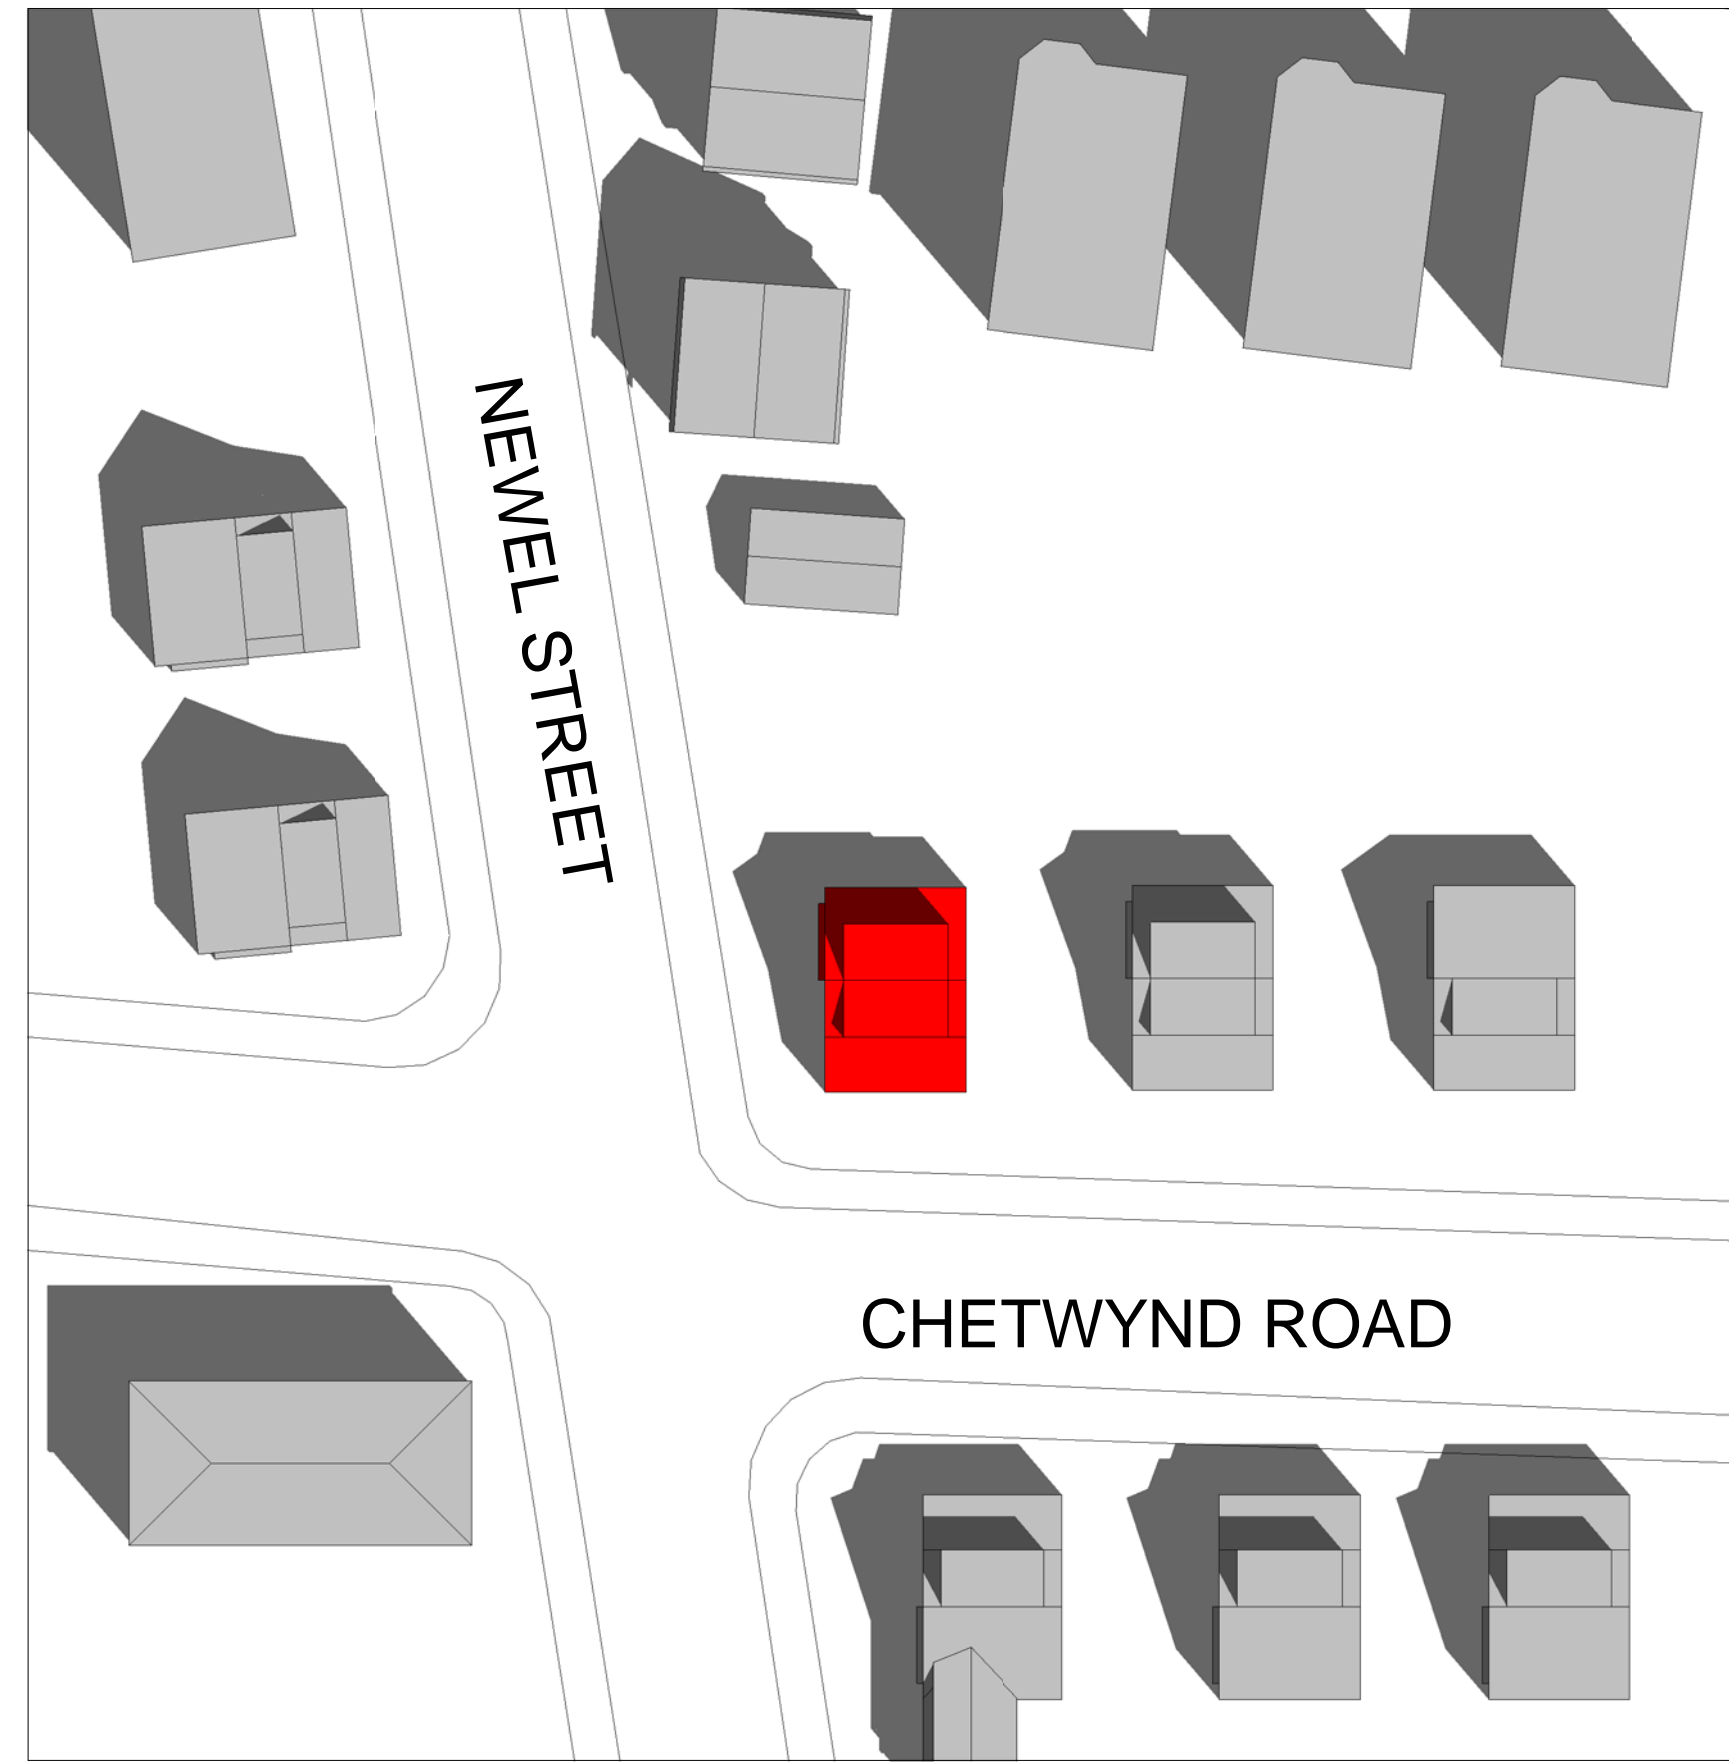

12 PM

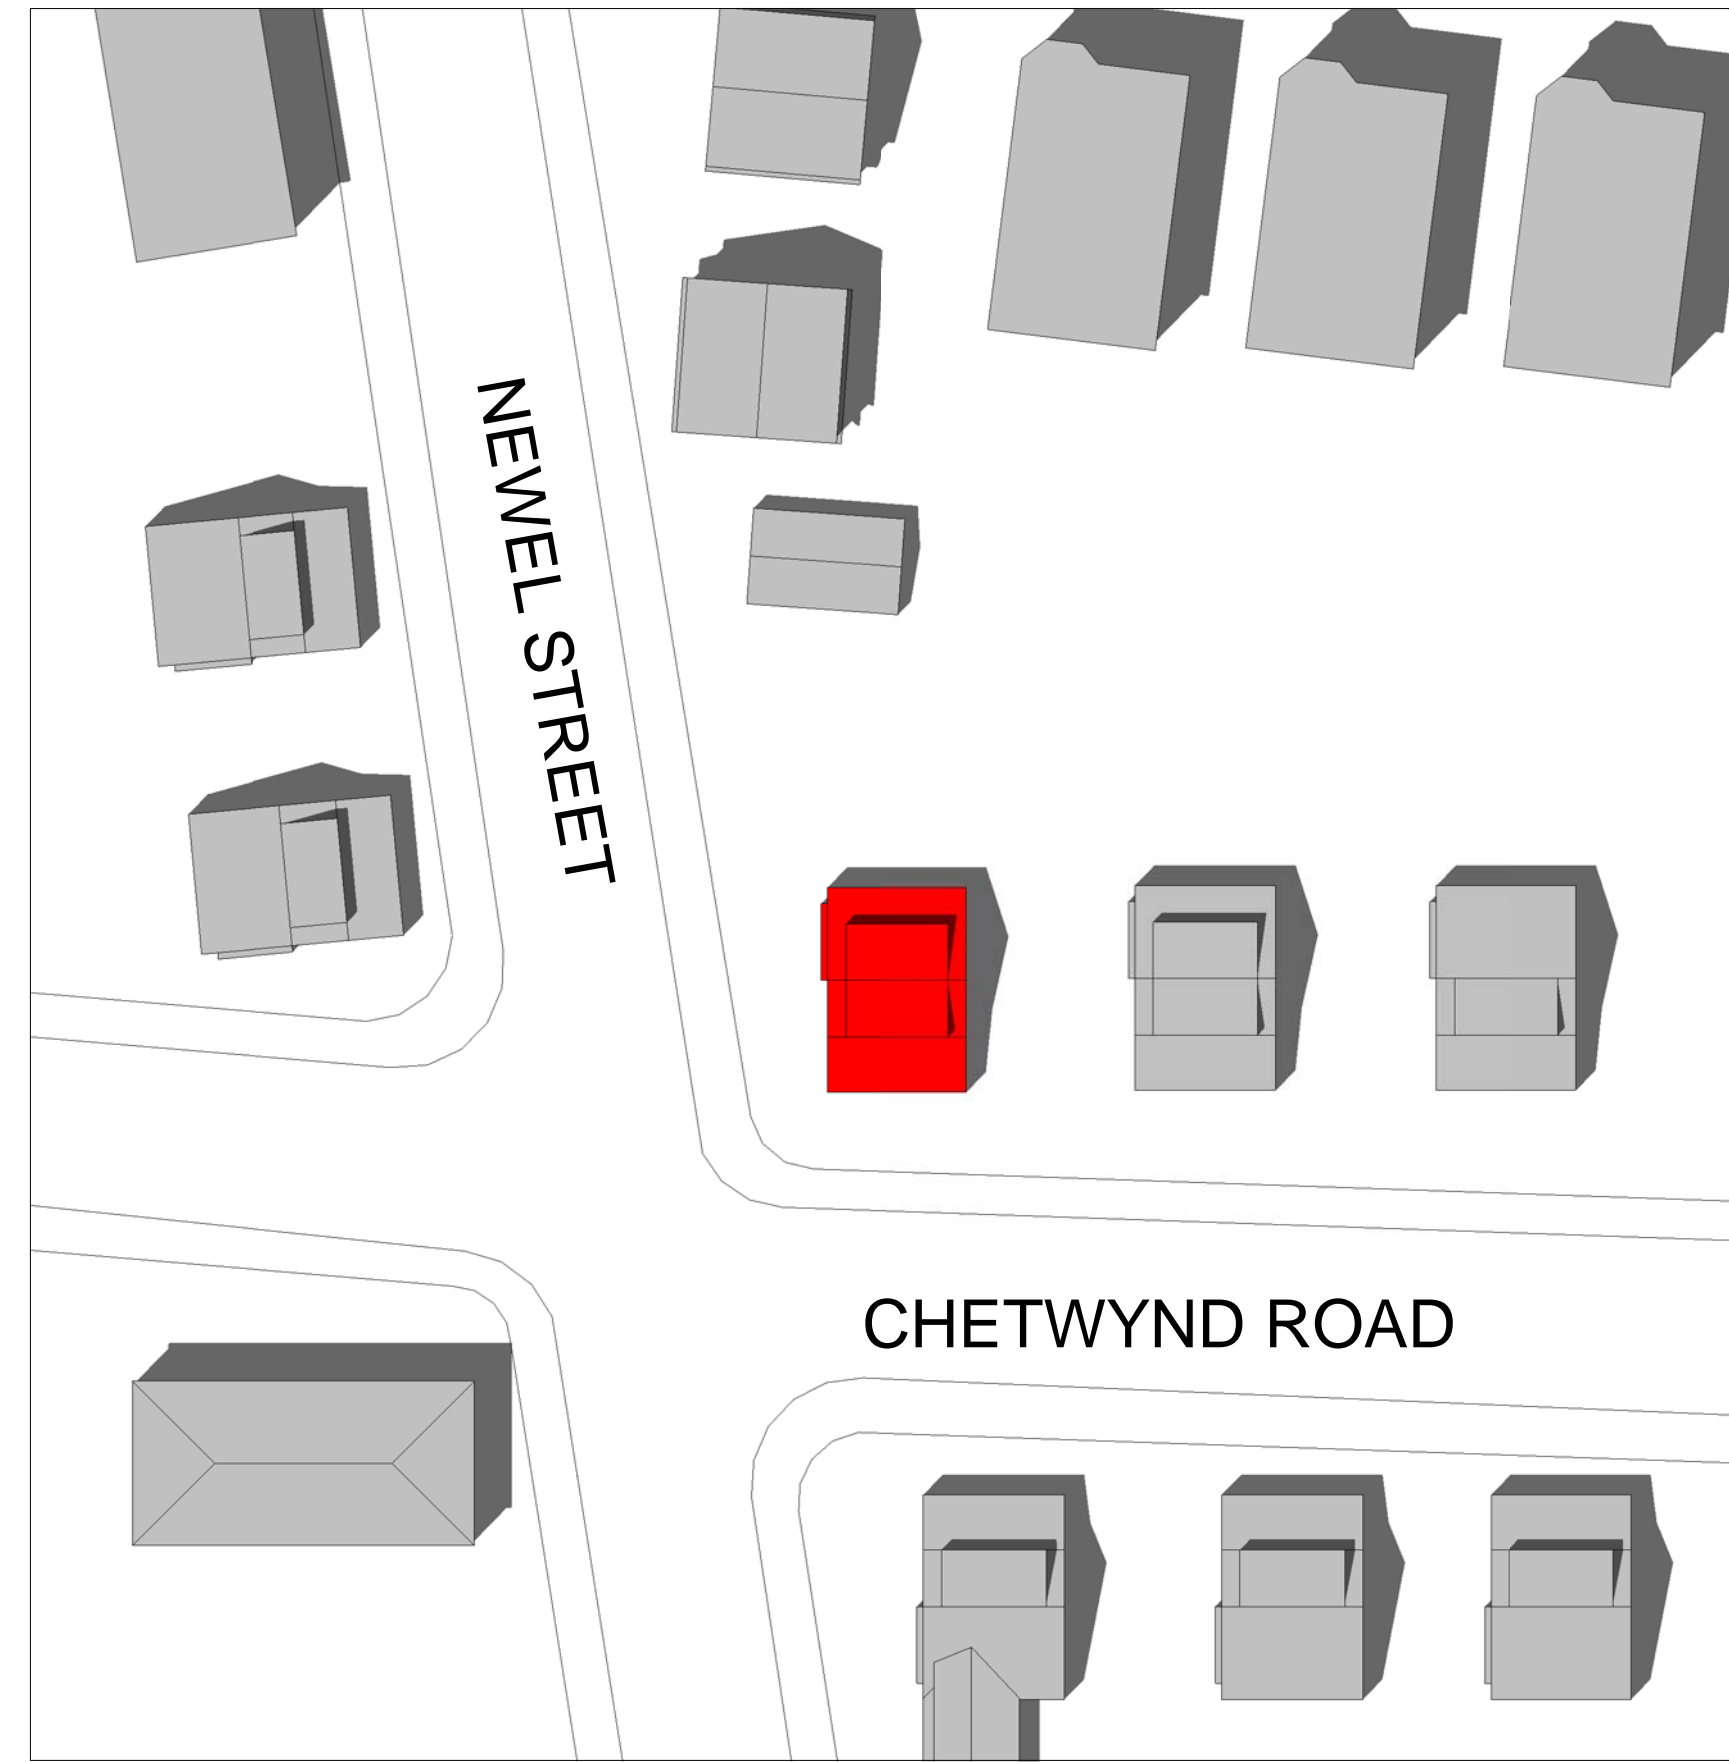


3 PM

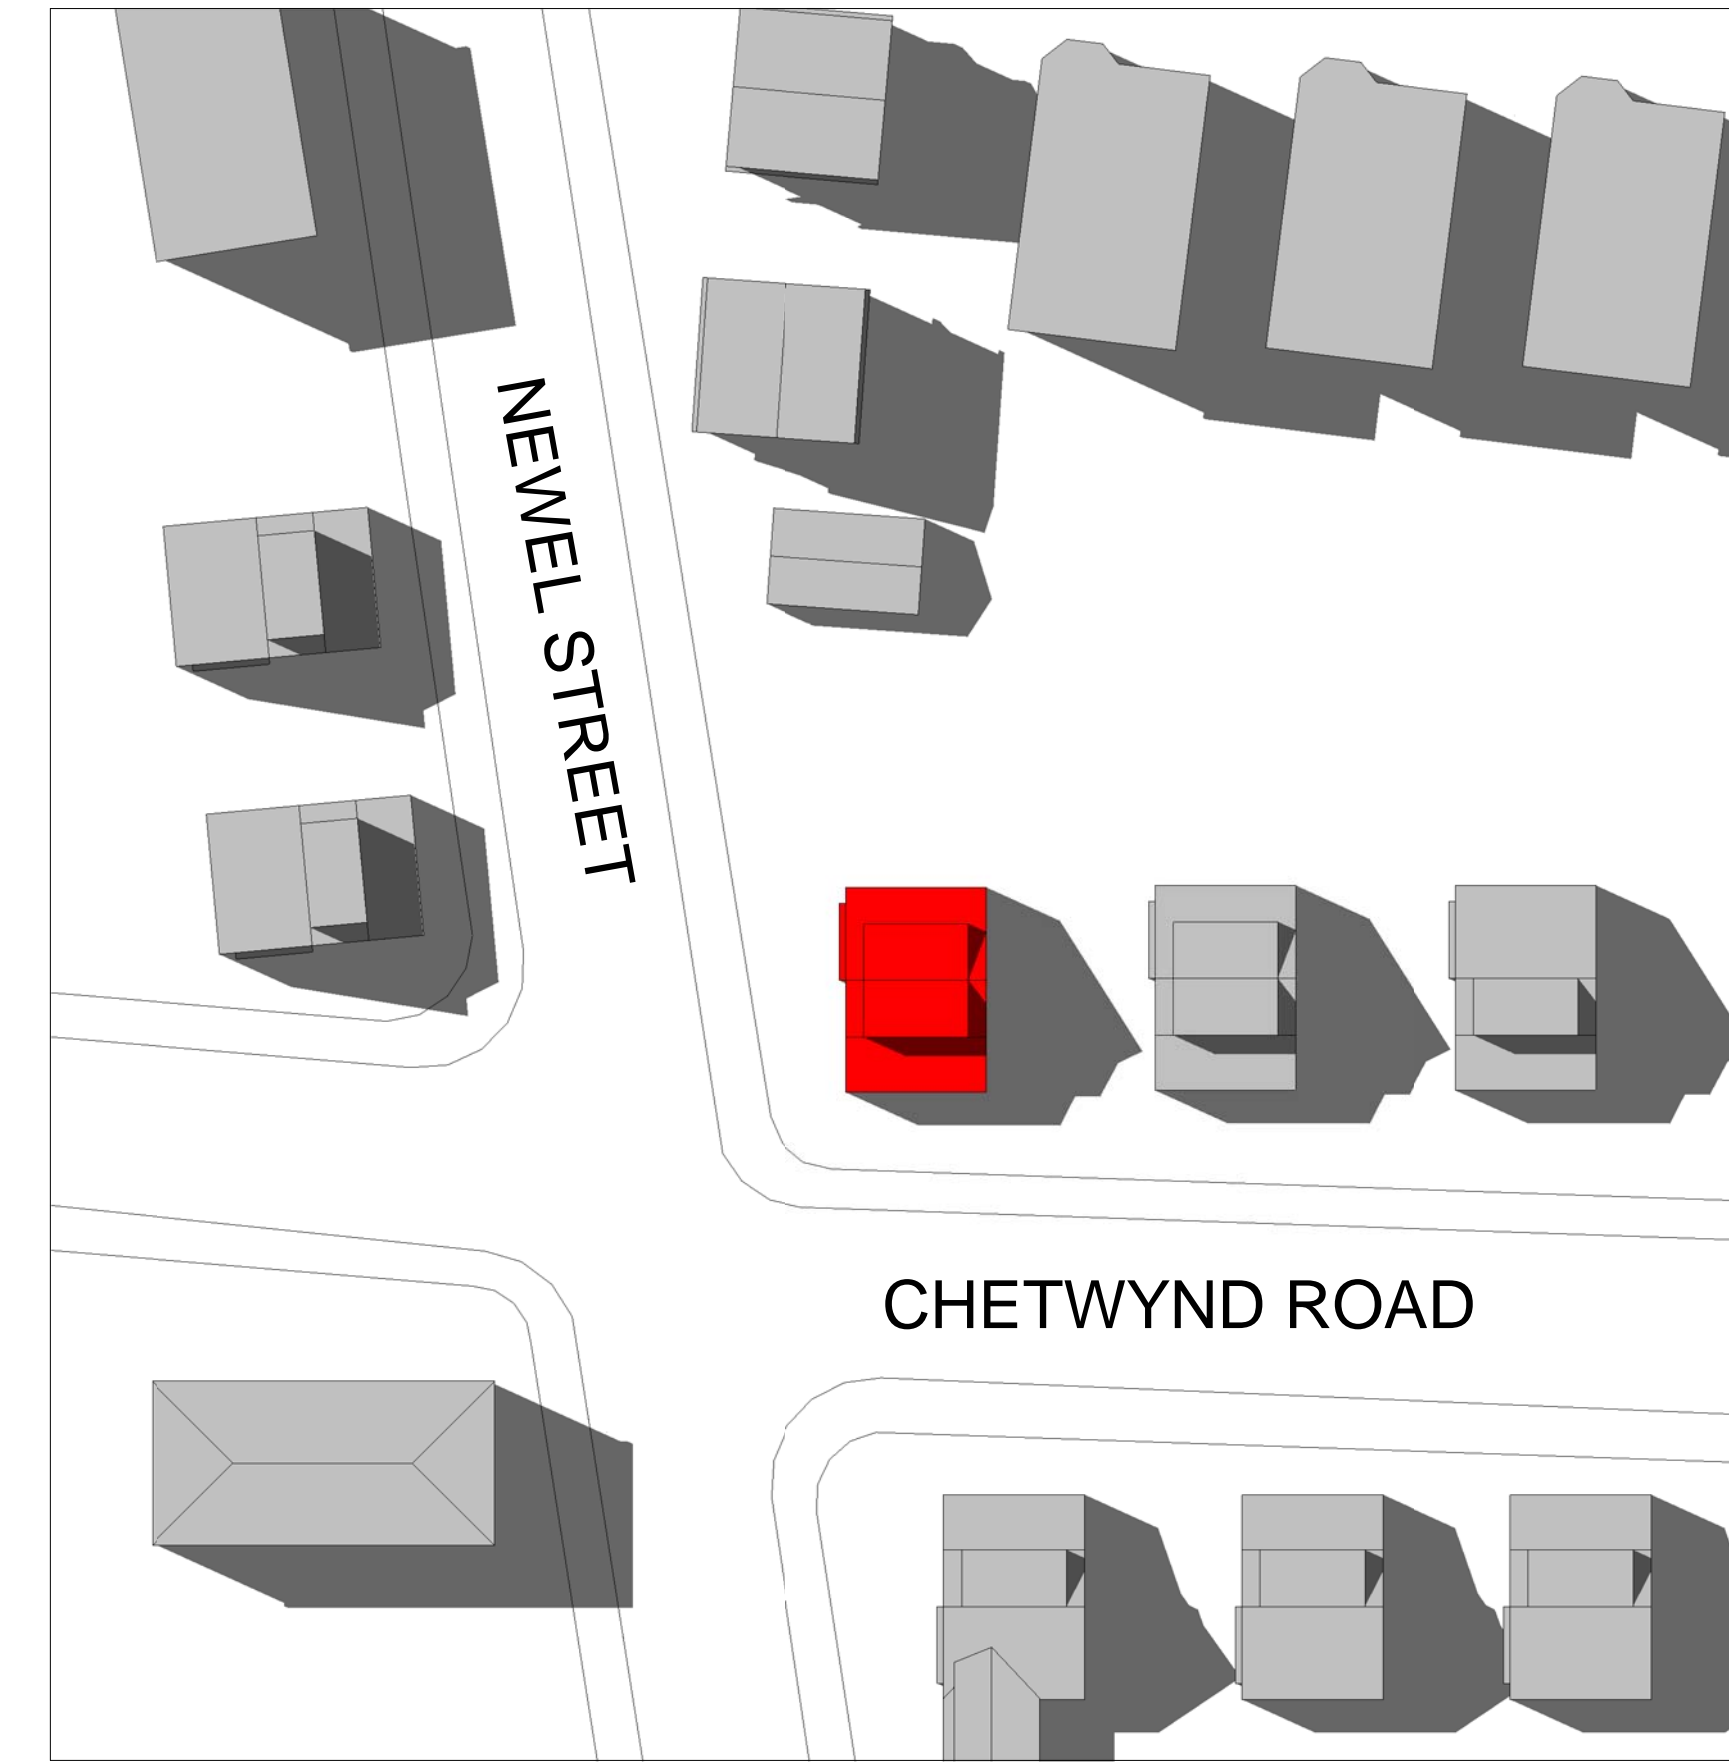


FALL EQUINOX


9 AM

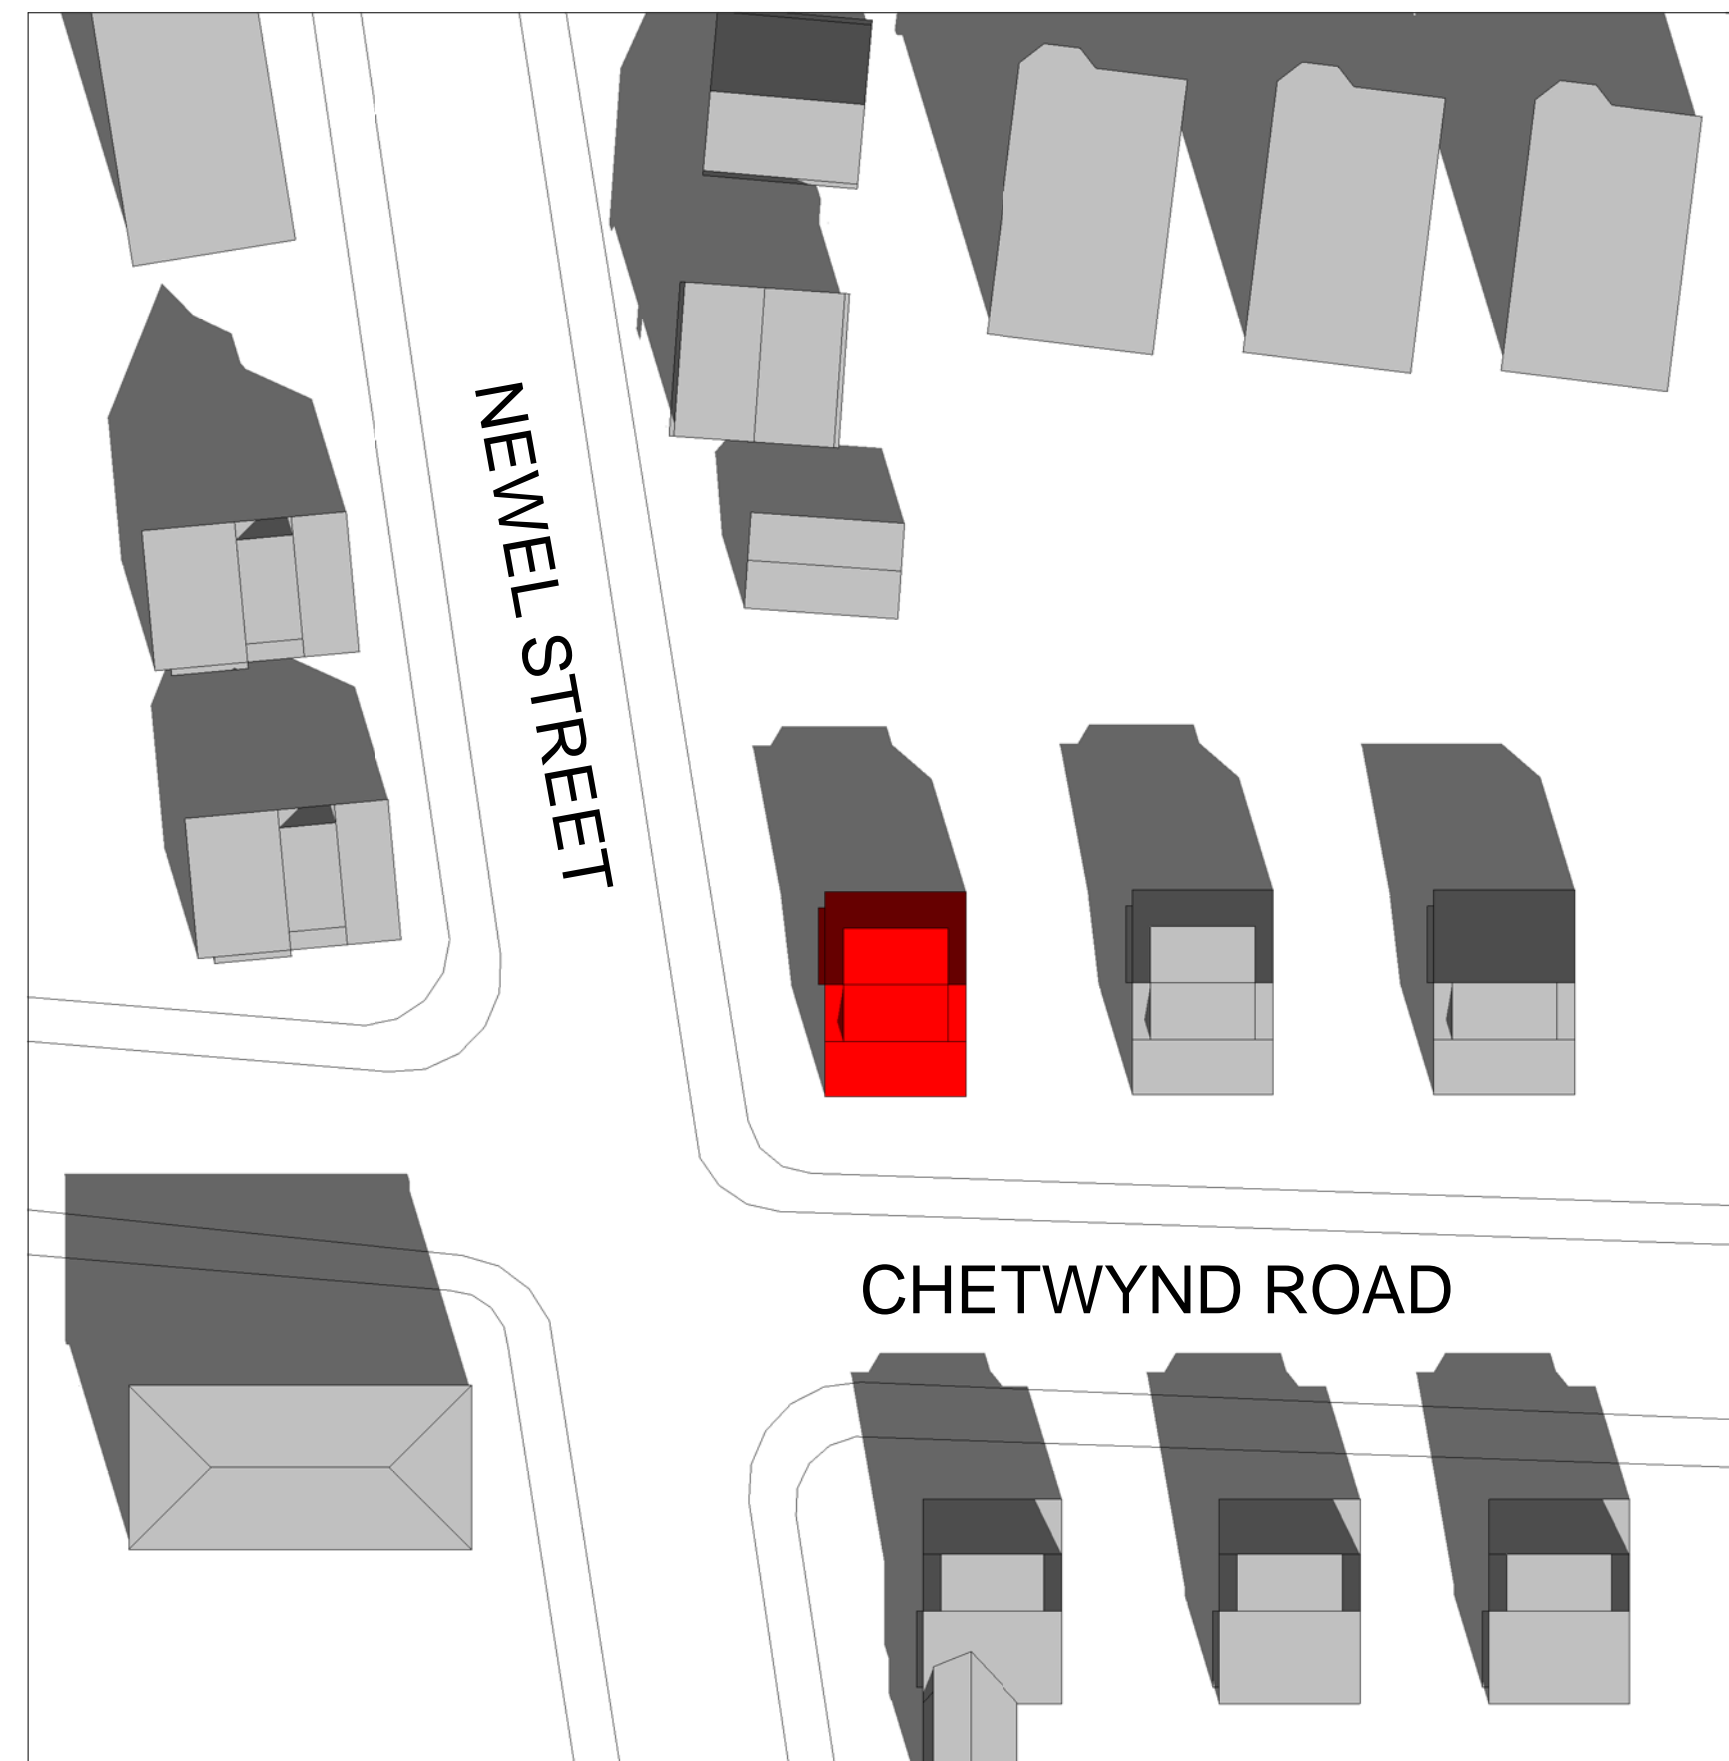


12 PM

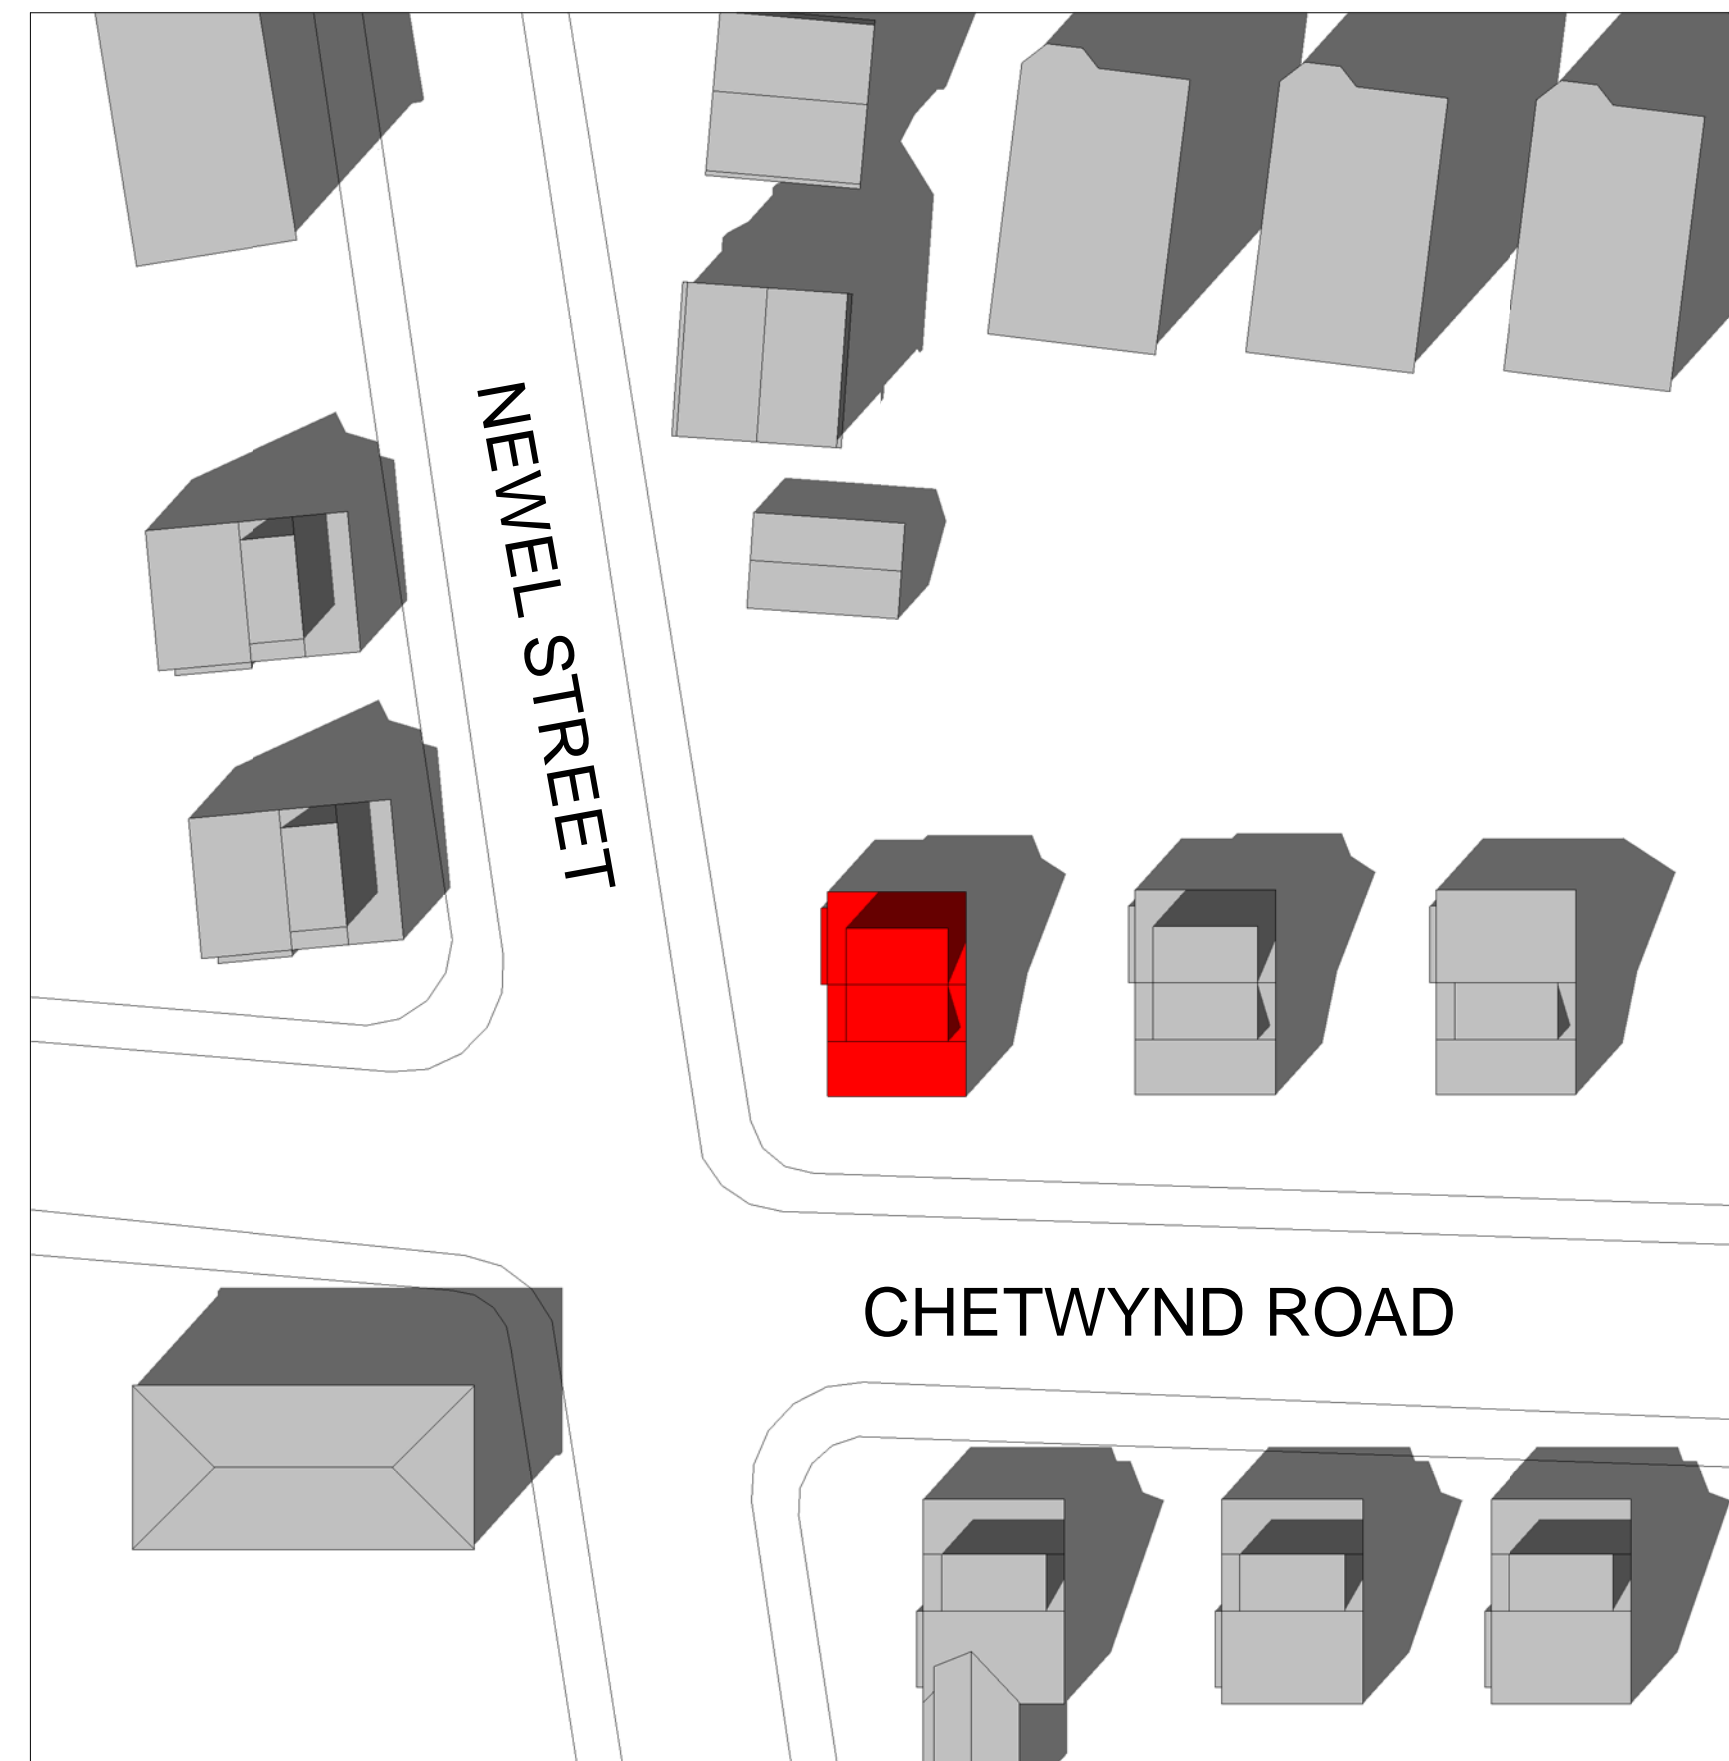

3 PM

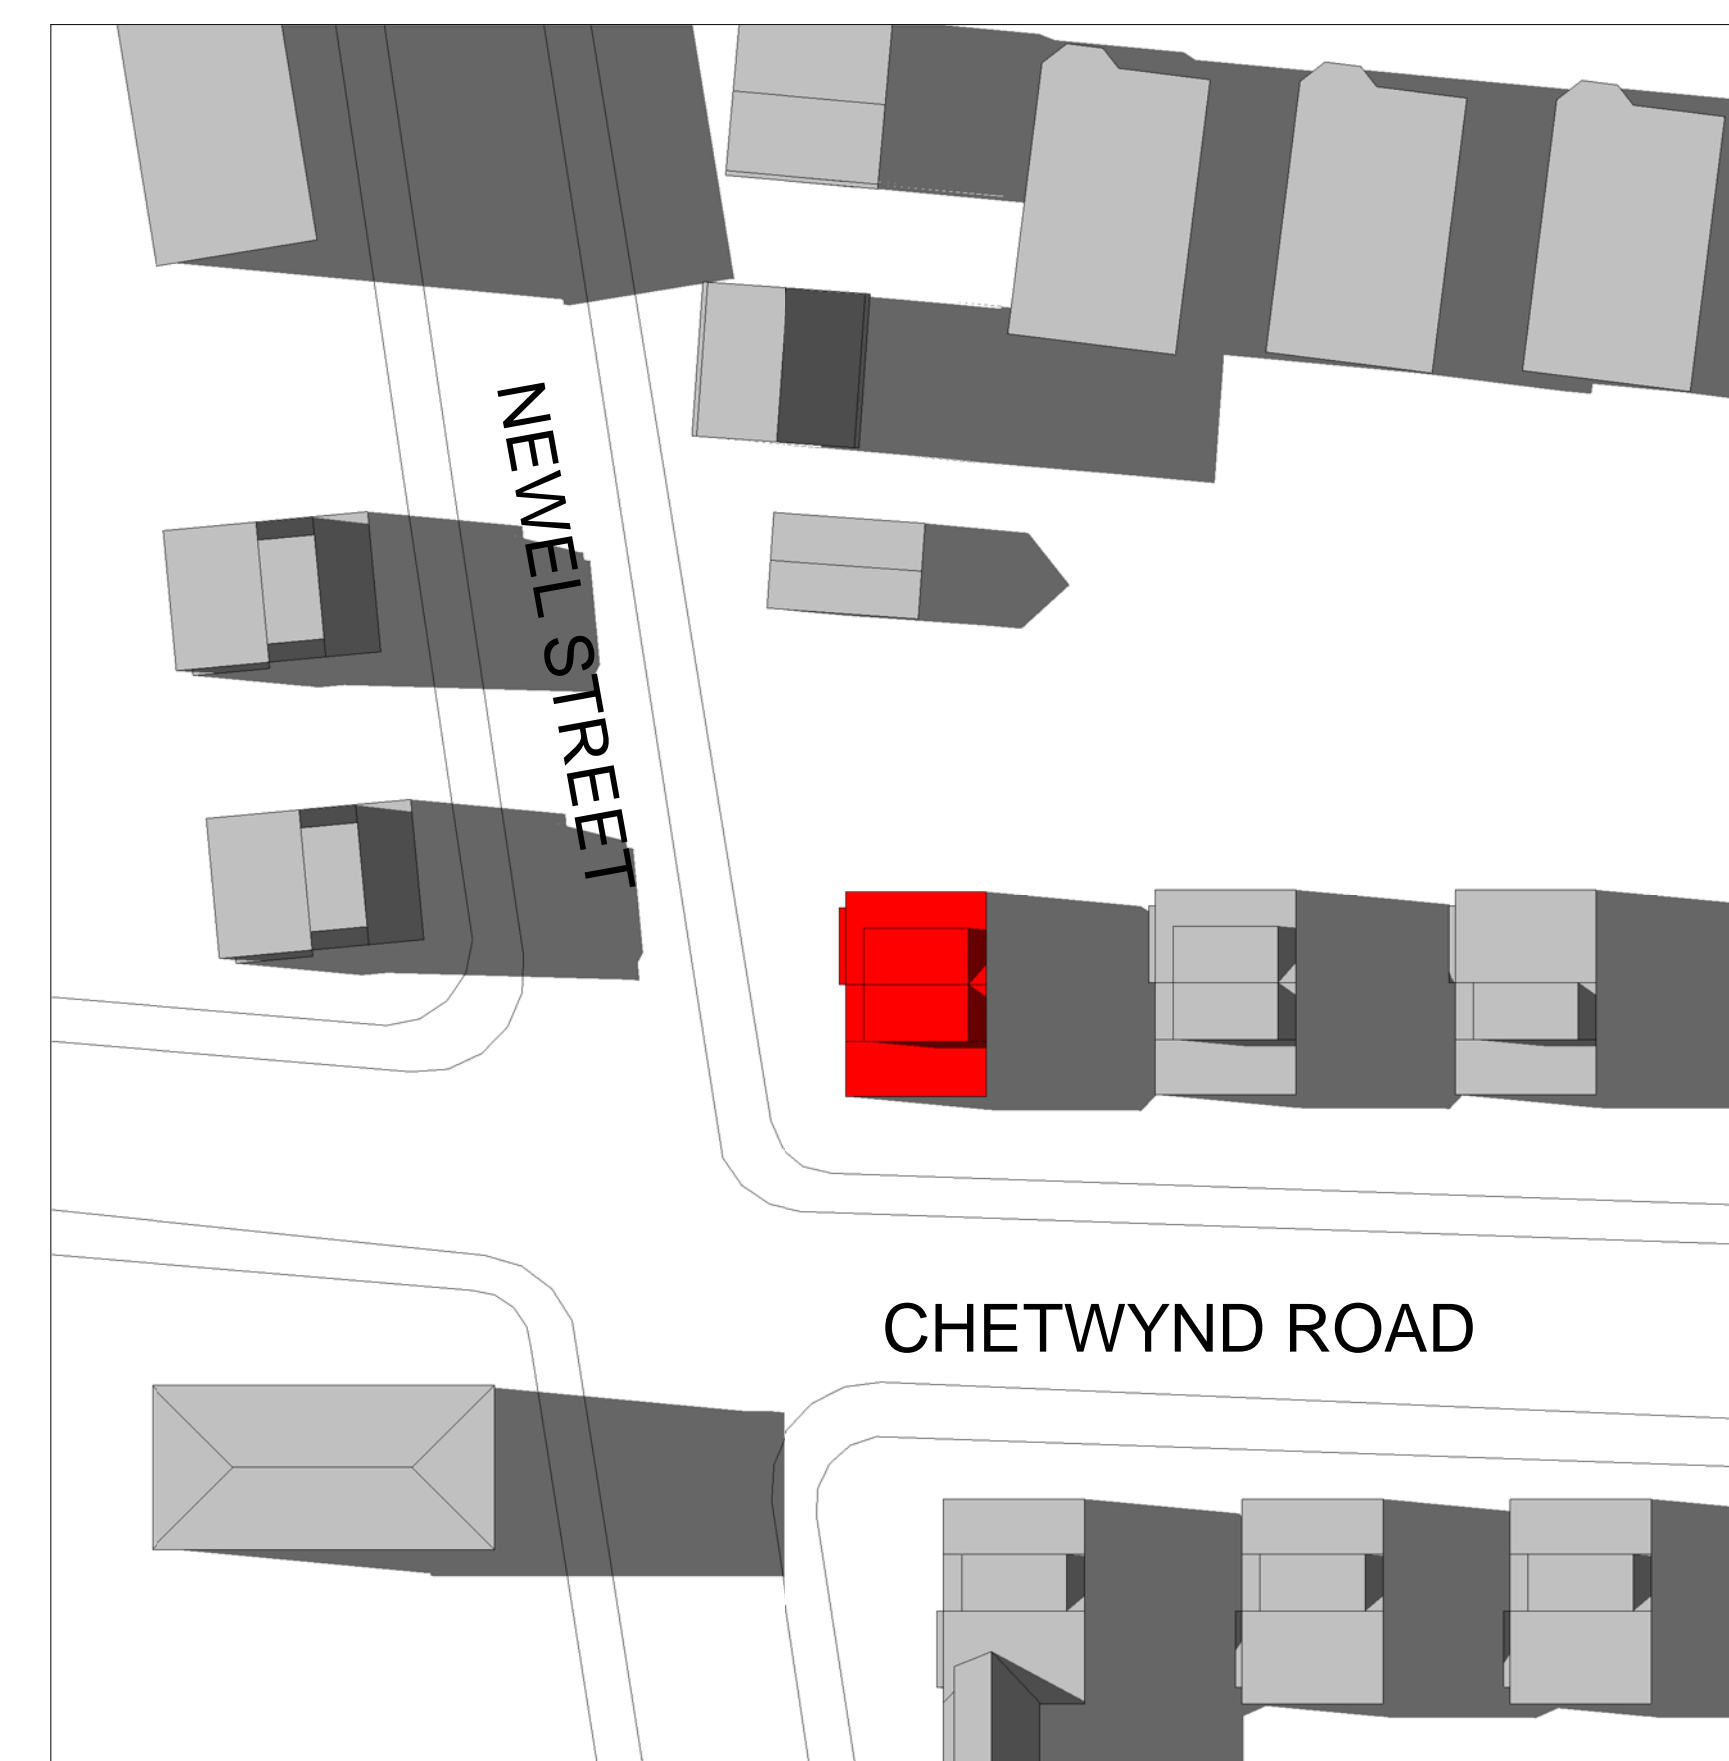

 EXSITING BUILDING

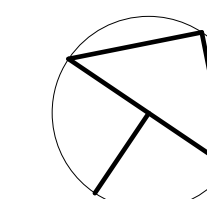

PROJECT NAME
2 CHETWYND RD.

PROJECT ADDRESS
2 Chetwynd Rd.
Cambridge, MA

CLIENT
**Mahmood
Firouzbakht**

ARCHITECT

KHALSA

17 IVALOO STREET SUITE 400
SOMERVILLE, MA 02143
TELEPHONE: 617-591-8682 FAX: 617-591-2086

CONSULTANTS:

COPYRIGHT KDI © 2015
THESE DRAWINGS ARE NOW AND DO
REMAIN THE SOLE PROPERTY OF KHALSA
DESIGN INC. USE OF THESE PLANS OR ANY
FORM OF REPRODUCTION OF THIS DESIGN
IN WHOLE OR IN PART WITHOUT EXPRESS
WRITTEN CONSENT IS PROHIBITED AND
SHALL RESULT IN THE FULLEST EXTENT
OF PROSECUTION UNDER LAW

REGISTRATION

Project number 17142
Date 9-29-2018
Drawn by MI, NB
Checked by JSK
Scale As indicated

REVISIONS

No.	Description	Date

Existing Shadow
Study Summer/Fall


AV - 4

2 CHETWYND RD.


10/15/2018 10:55:09 AM \\ITKG-Server\Drawings\17142-MF-2-Chetwynd\03 Drawings\00_ARCH_S\DD17142-MF-2-Chetwynd Rd_SDD-Shadow Study.rvt

WINTER SOLSTICE


9 AM

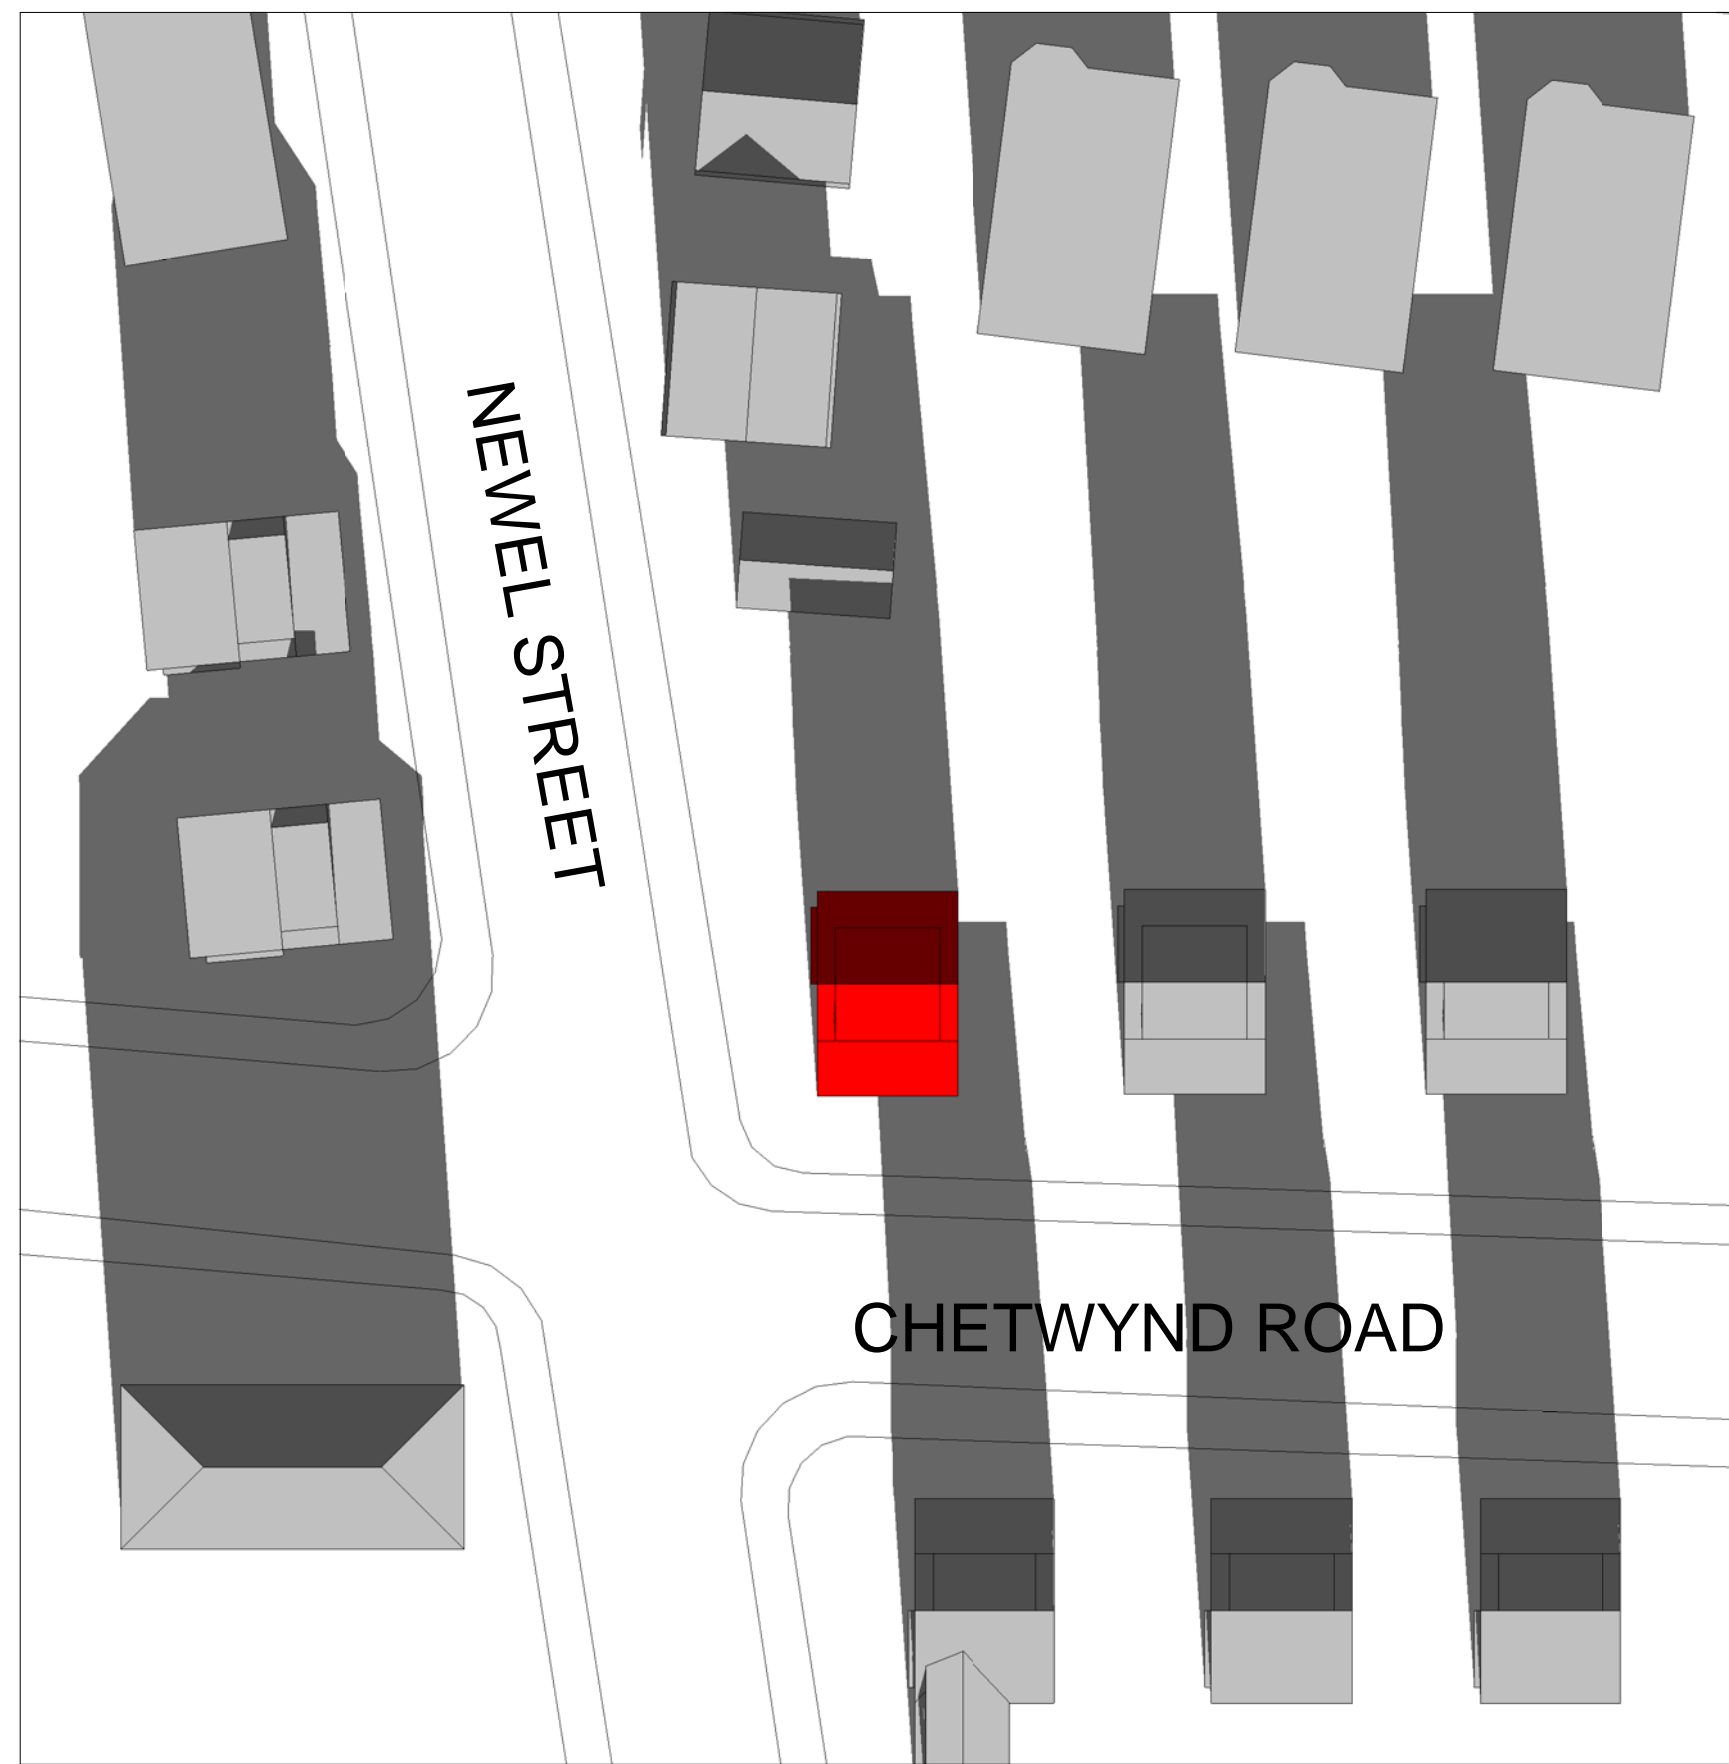

12 PM

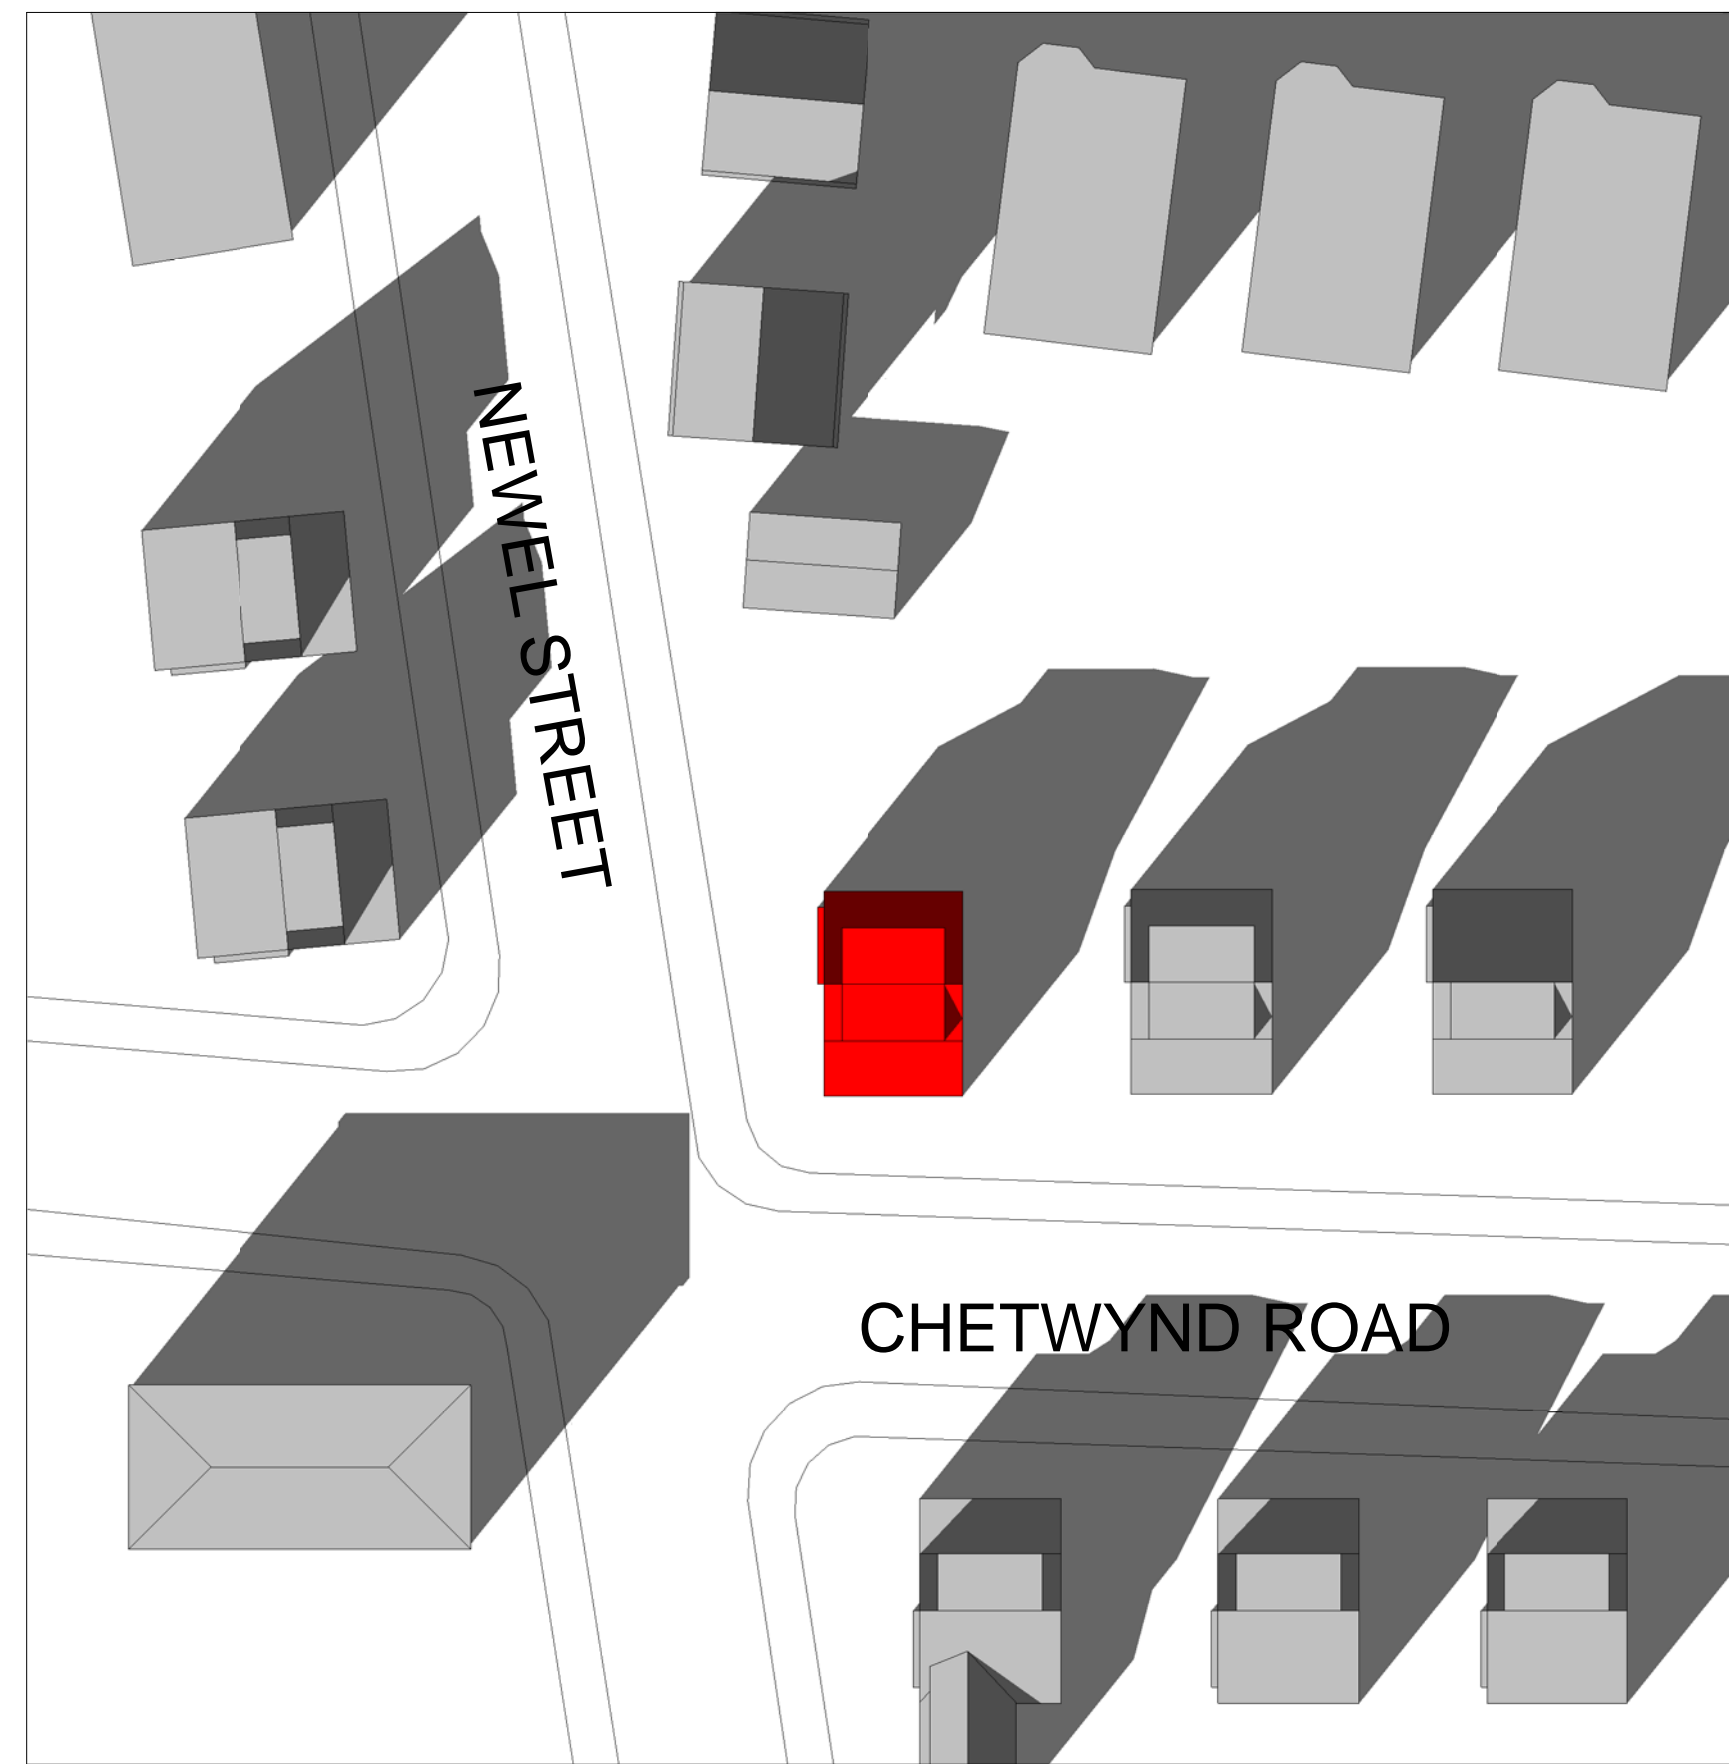

3 PM


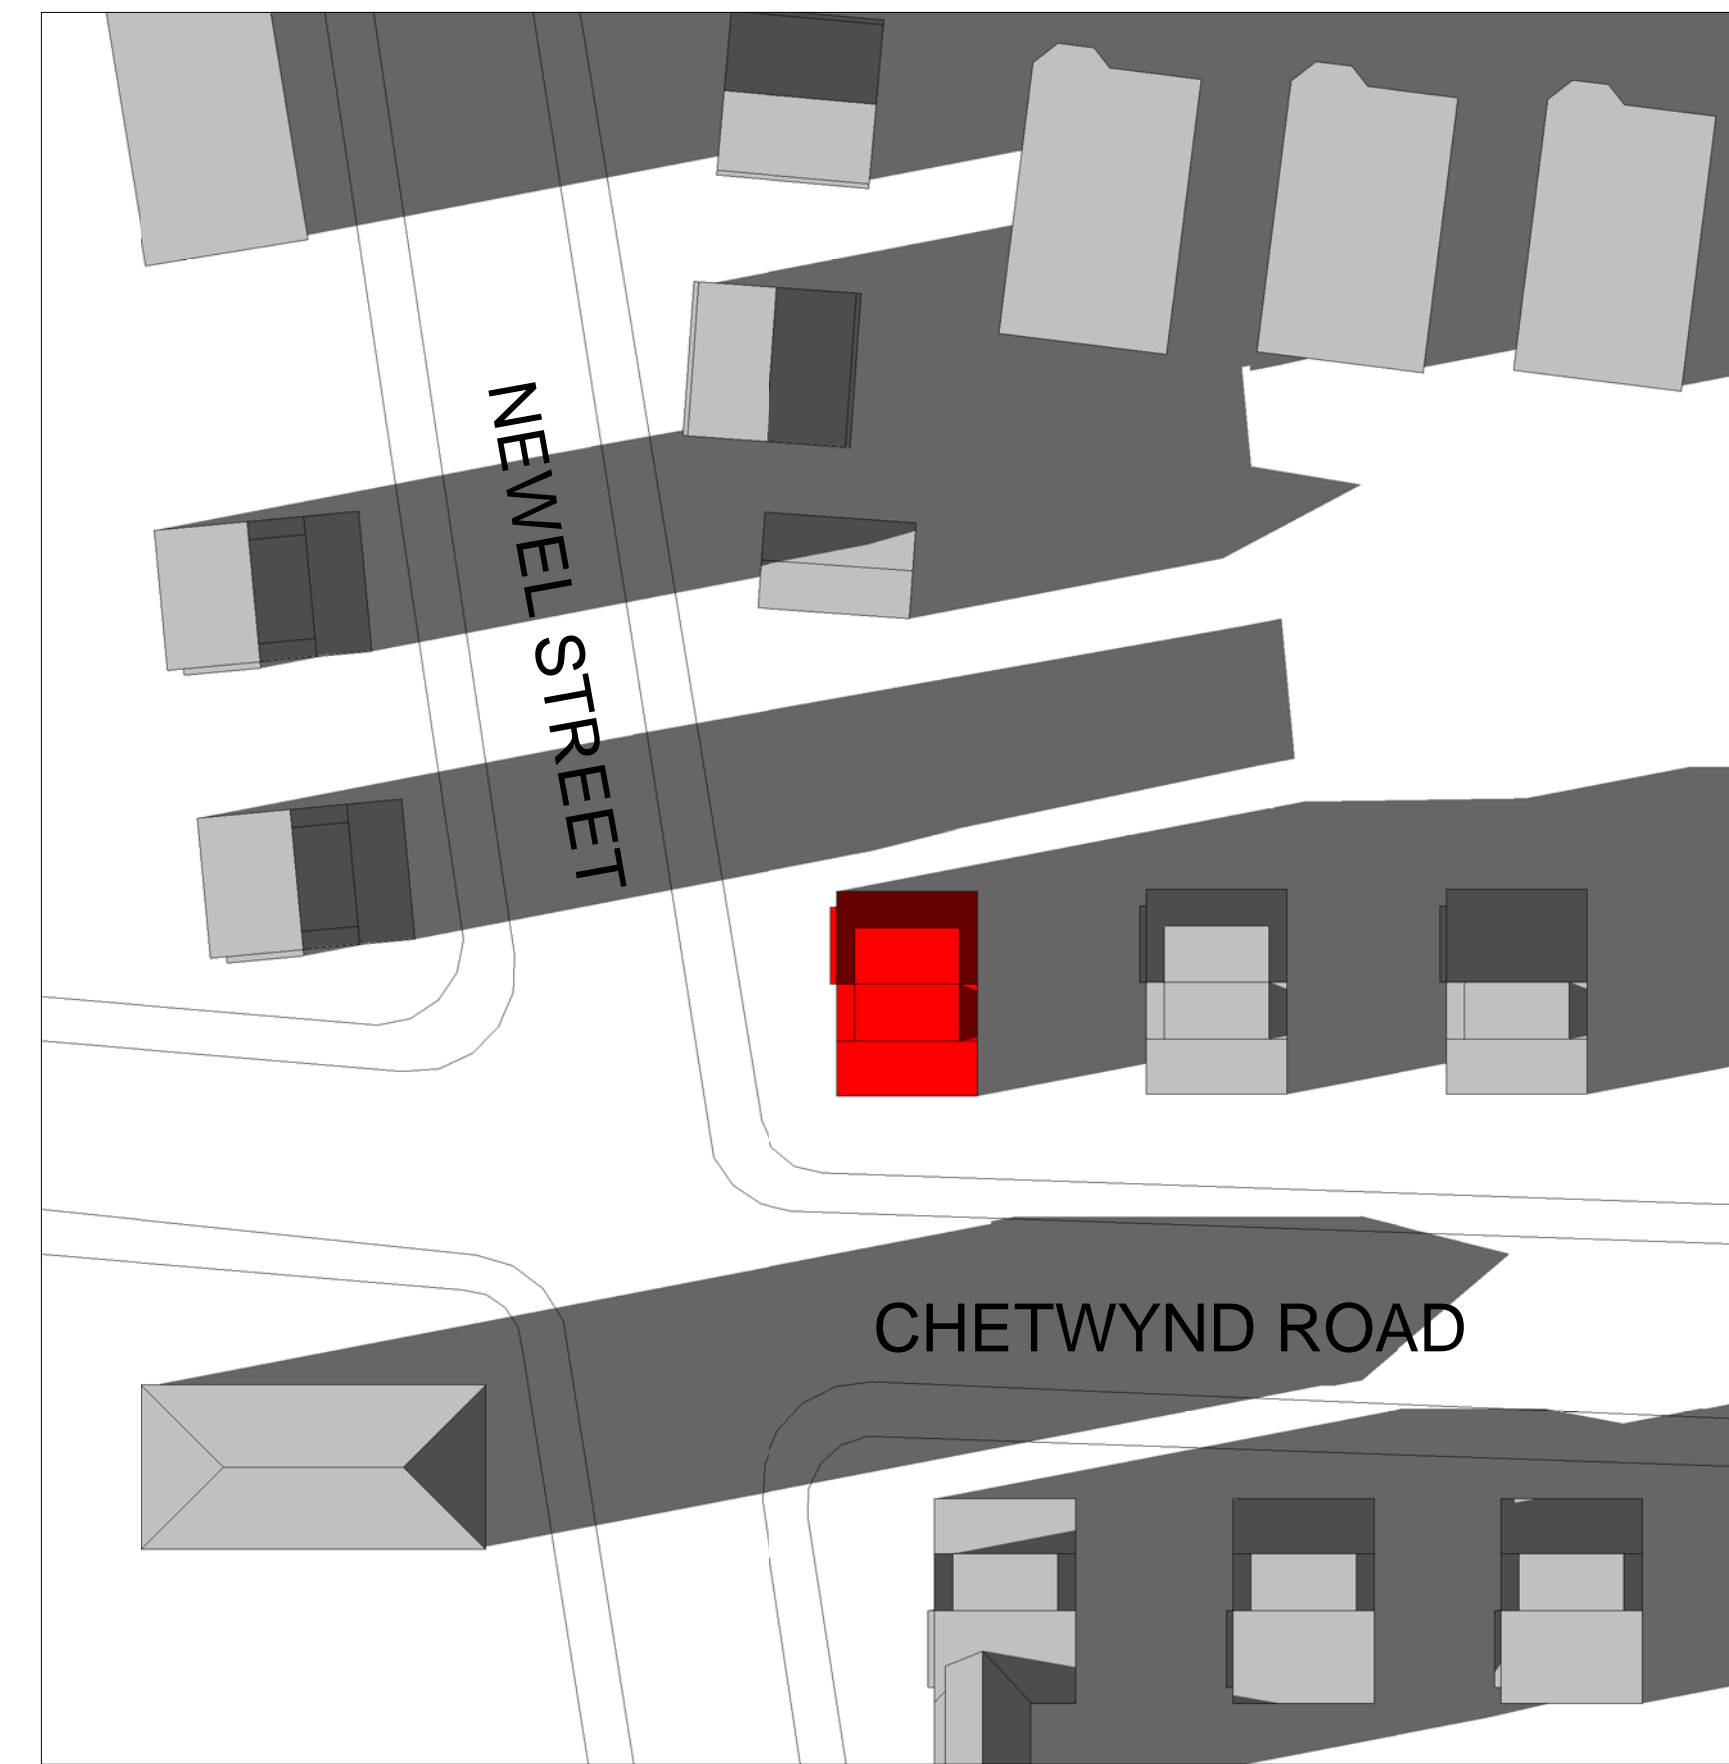


SPRING EQUINOX


9 AM



12 PM

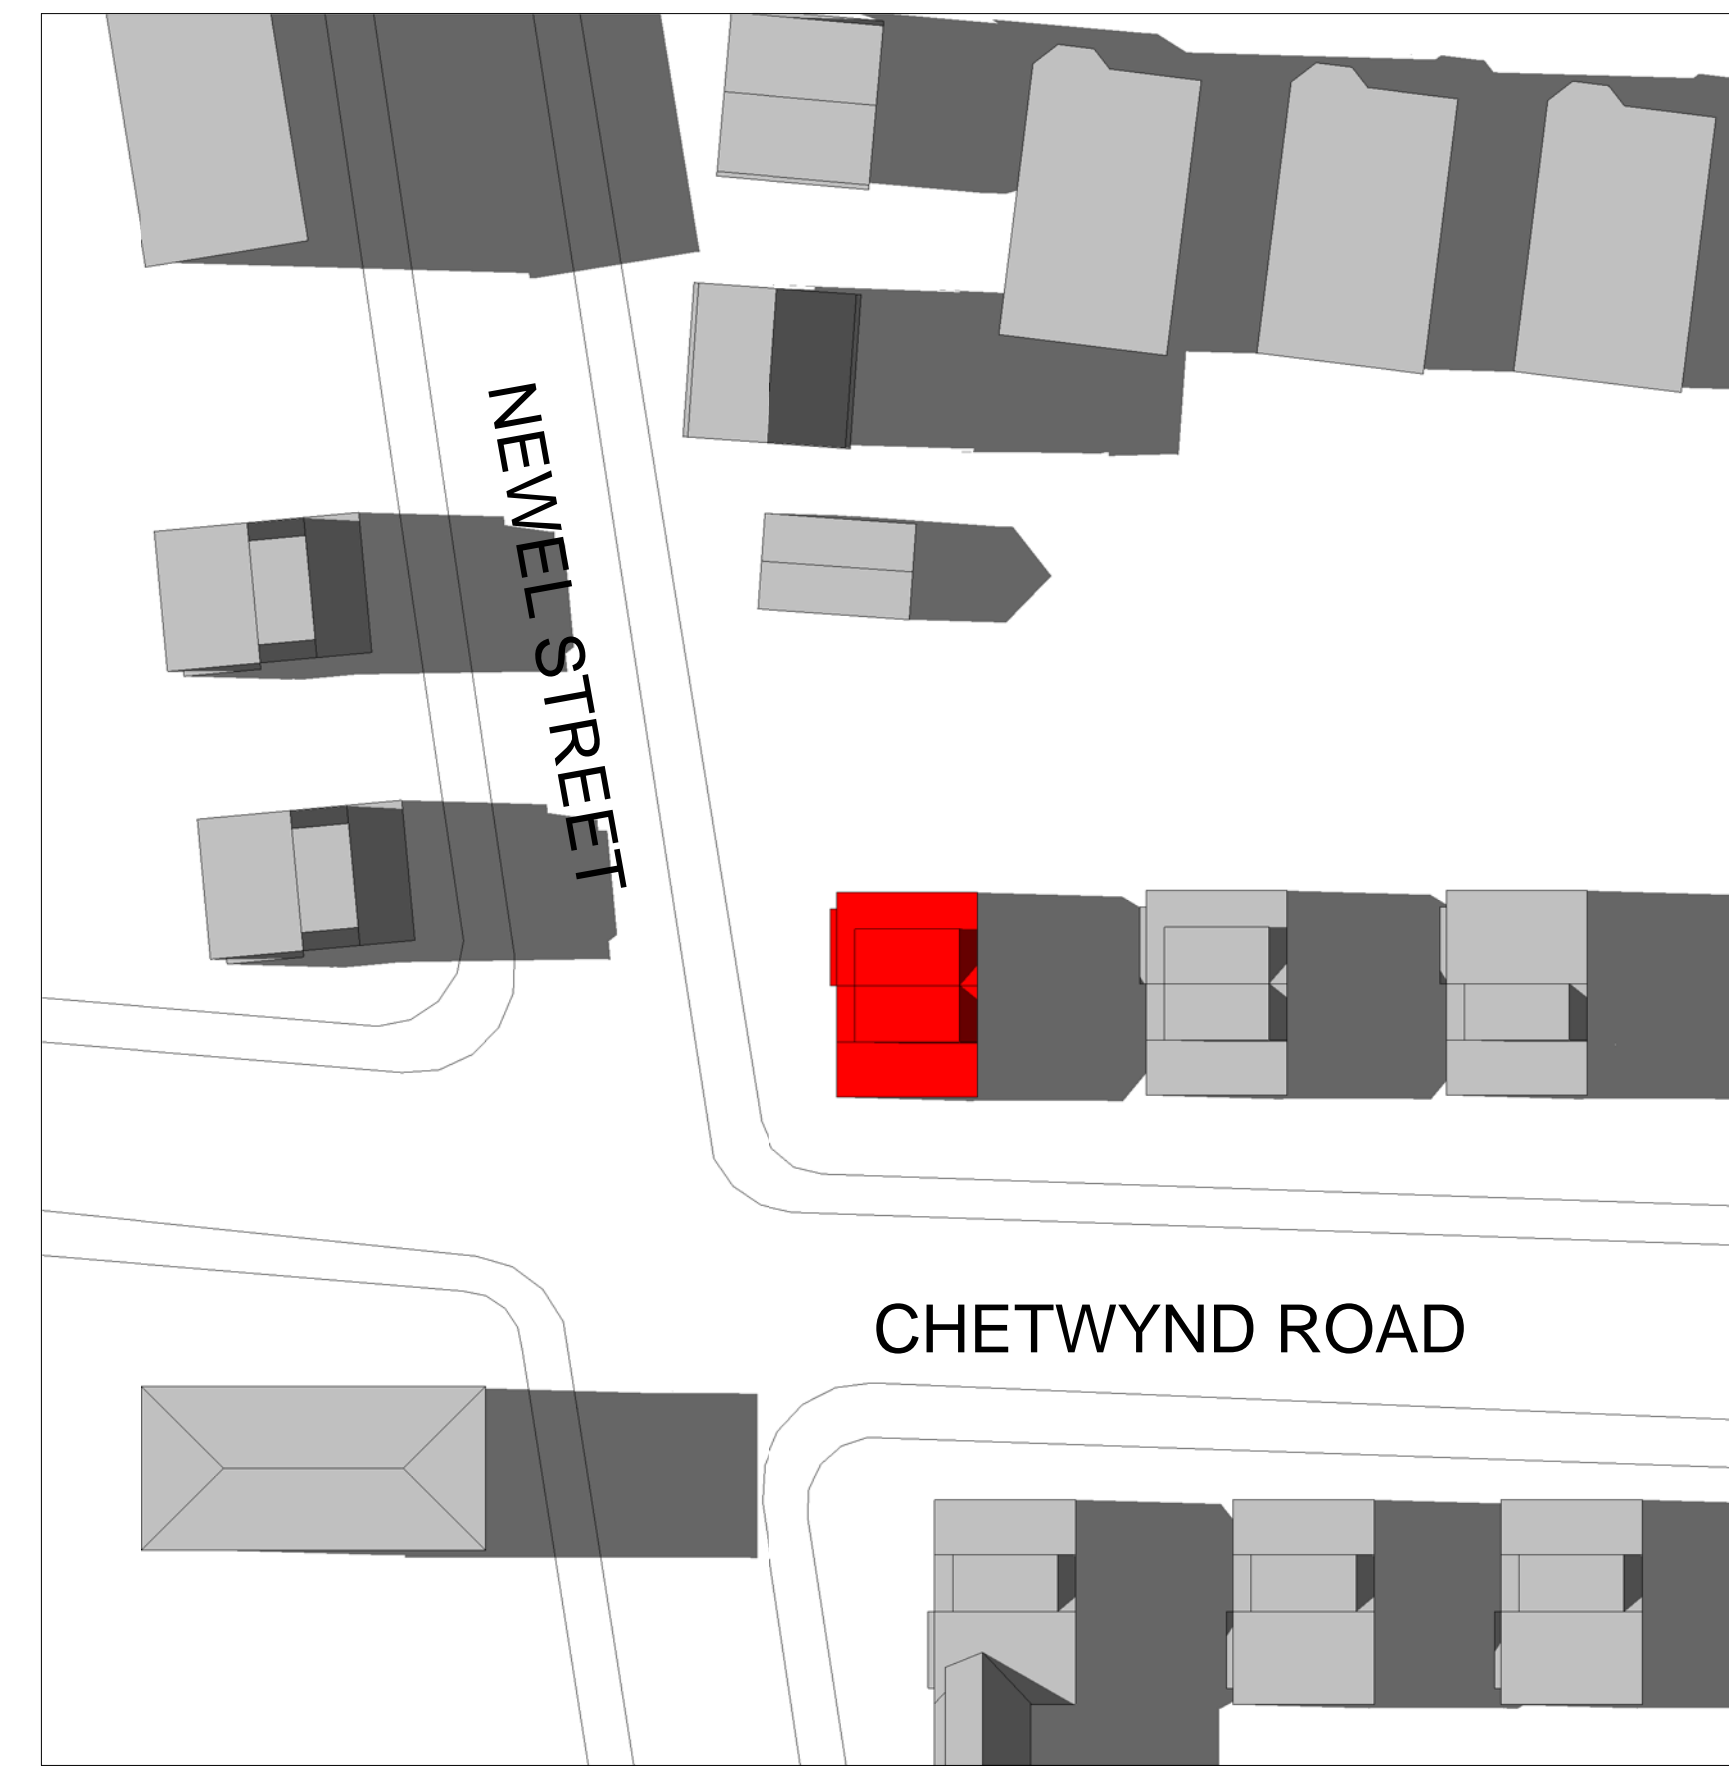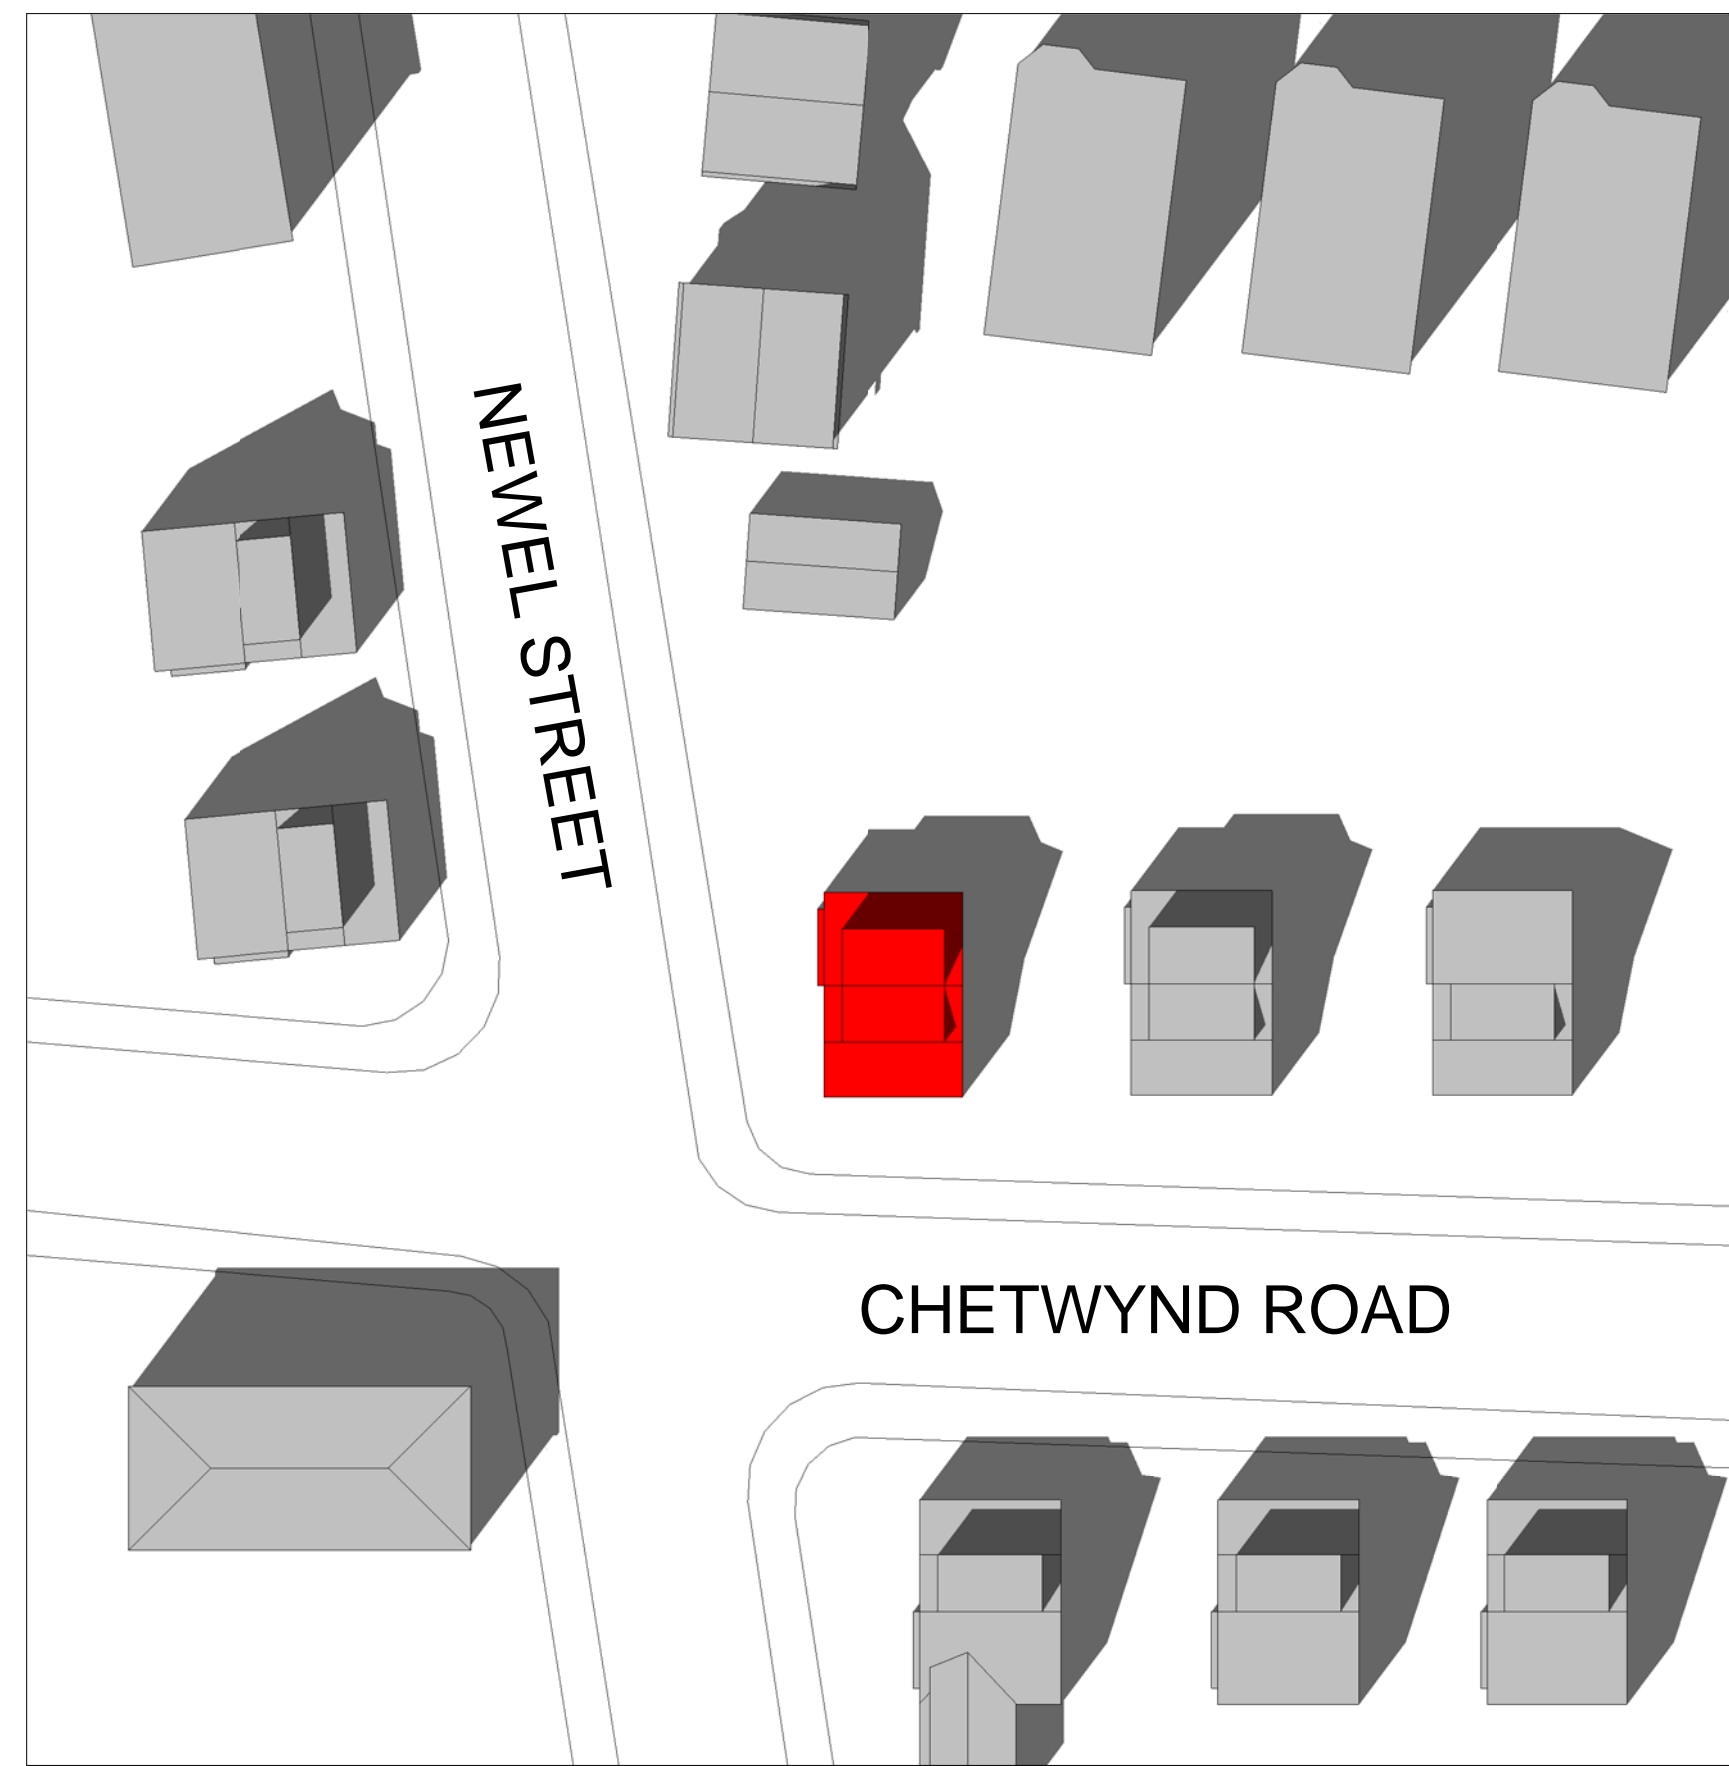


 EXSITING BUILDING

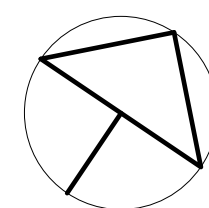

PROJECT NAME
2 CHETWYND RD.

PROJECT ADDRESS
2 Chetwynd Rd.
Cambridge, MA

CLIENT
**Mahmood
Firouzbakht**

ARCHITECT

KHALSA

17 IVALOO STREET SUITE 400
SOMERVILLE, MA 02143
TELEPHONE: 617-591-8682 FAX: 617-591-2086

CONSULTANTS:

COPYRIGHT KDI © 2015
THESE DRAWINGS ARE NOW AND DO
REMAIN THE SOLE PROPERTY OF KHALSA
DESIGN INC. USE OF THESE PLANS OR ANY
FORM OF REPRODUCTION OF THIS DESIGN
IN WHOLE OR IN PART WITHOUT EXPRESS
WRITTEN CONSENT IS PROHIBITED AND
SHALL RESULT IN THE FULLEST EXTENT
OF PROSECUTION UNDER LAW

REGISTRATION

Project number 17142
Date 9-29-2018
Drawn by MI, NB
Checked by JSK
Scale As indicated

REVISIONS

No.	Description	Date

Existing Shadow
Study
Winter/Spring

AV - 5
2 CHETWYND RD.