



CAMBRIDGE HISTORICAL COMMISSION

831 Massachusetts Avenue, 2nd Fl., Cambridge, Massachusetts 02139
Telephone: 617 349 4683 TTY: 617 349 6112
E-mail: histcomm@cambridgema.gov URL: www.cambridgema.gov/Historic

APPLICATION FOR CERTIFICATE

1. The undersigned hereby applies to the Cambridge Historical Commission for a Certificate of **(check one box)**: Appropriateness, Nonapplicability, or Hardship, in accordance with Chapter 40C of the Massachusetts General Laws and/or Chapter 2.78 of the Municipal Code.

2. Address of property: , Cambridge, Massachusetts

3. Describe the proposed alteration(s), construction or demolition in the space provided below: (An additional page can be attached, if necessary).

Description by sign fabricator:

Remove as much of existing aluminum sign as needed and install new design over existing twin poles.

Fabricate new double-faced internally lit aluminum .125 cabinet on 4 sides, same size as previous sign (8'H x 48"W x 9.25"D)

"LONGY" routed out of aluminum and pushed through in clear acrylic (1/4" projection), letters printed in plum (228C - opaque) with clear sides to letters

"School of Music of Bard College" in white translucent vinyl, prints cool grey (8C - opaque) with white LED edges to letters


"Zabriskie House / 27 Garden Street" PAINTED COOL GRAY 9C- NON-LIT"

I certify that the information contained herein is true and accurate to the best of my knowledge and belief. The undersigned also attests that he/she has read the statements printed on the reverse.

Name of Property Owner of Record:

Mailing Address:

Telephone/Fax: E-mail:

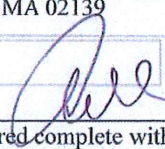Signature of Property Owner of Record:  (Ann Welch, Chief Operating Officer)
(Required field; application will not be considered complete without property owner's signature)

Name of proponent, if not record owner:


Mailing Address:

Telephone/Fax: E-mail:

(for office use only):

Date Application Received: _____ Case Number: 4265 Hearing Date: 2/6/2020

Type of Certificate Issued: _____ Date Issued: _____

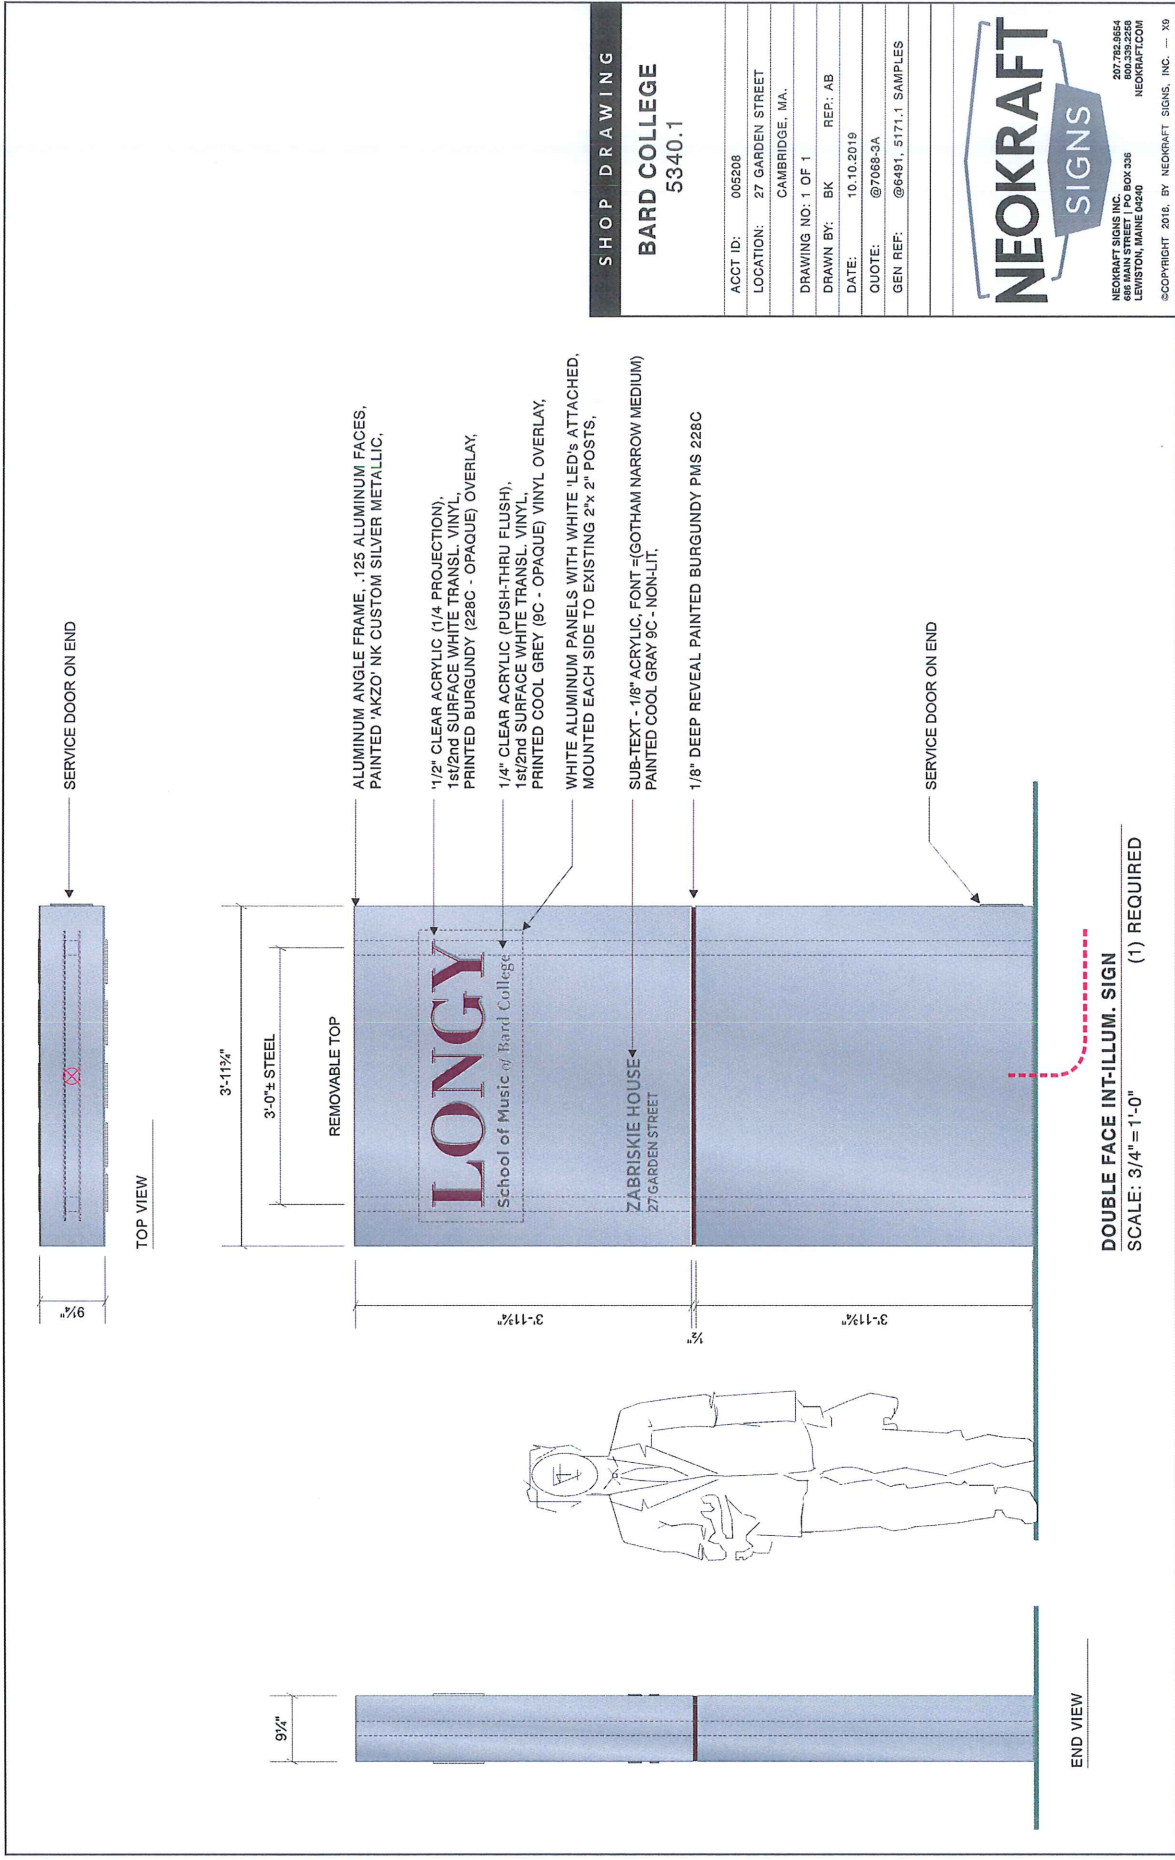

SHOP DRAWING

BARD COLLEGE
5340.1

ACCT ID:	005208
LOCATION:	27 GARDEN STREET CAMBRIDGE, MA.
DRAWING NO.:	1 OF 1
DRAWN BY:	BK REP: AB
DATE:	10.10.2019
QUOTE:	@70688-3A
GEN REF:	@6401, 5171.1 SAMPLES

NEOKRAFT SIGNS INC.
480 MAIN STREET PRO BOX 336
LEWISTON, MAINE 04240

207.782.0654
603.339.2299
NEOKRAFT.FLOOR

©COPYRIGHT 2016, BY NEOKRAFT SIGNS, INC. — 39

- ALUMINUM ANGLE FRAME, .125 ALUMINUM FACES, PAINTED 'AKZO' NK CUSTOM SILVER METALLIC.
- 1/2" CLEAR ACRYLIC (1/4 PROJECTION), 18/2nd SURFACE WHITE TRANSL. VINYL, PRINTED BURGUNDY (228C - OPAQUE) OVERLAY;
- 1/4" CLEAR ACRYLIC (PUSH-THRU FLUSH), 18/2nd SURFACE WHITE TRANSL. VINYL, PRINTED COOL GREY (8C - OPAQUE) VINYL OVERLAY;
- WHITE ALUMINUM PANELS WITH WHITE 'LED'S ATTACHED, MOUNTED EACH SIDE TO EXISTING 2"x 2" POSTS,
- SUB-TEXT - 1/8" ACRYLIC, FONT =(GOTHAM NARROW MEDIUM) PAINTED COOL GRAY 9C - NON-LIT.
- 1/8" DEEP REVEAL PAINTED BURGUNDY PMS 228C

DOUBLE FACE INT-ILLUM. SIGN
SCALE: 3/4" = 1'-0"
(1) REQUIRED

LONGY

School of Music of Bard College


ZABRISKIE HOUSE
27 GARDEN STREET



LONGY

School of Music of Bard College

ZABRISKIE HOUSE
27 GARDEN STREET

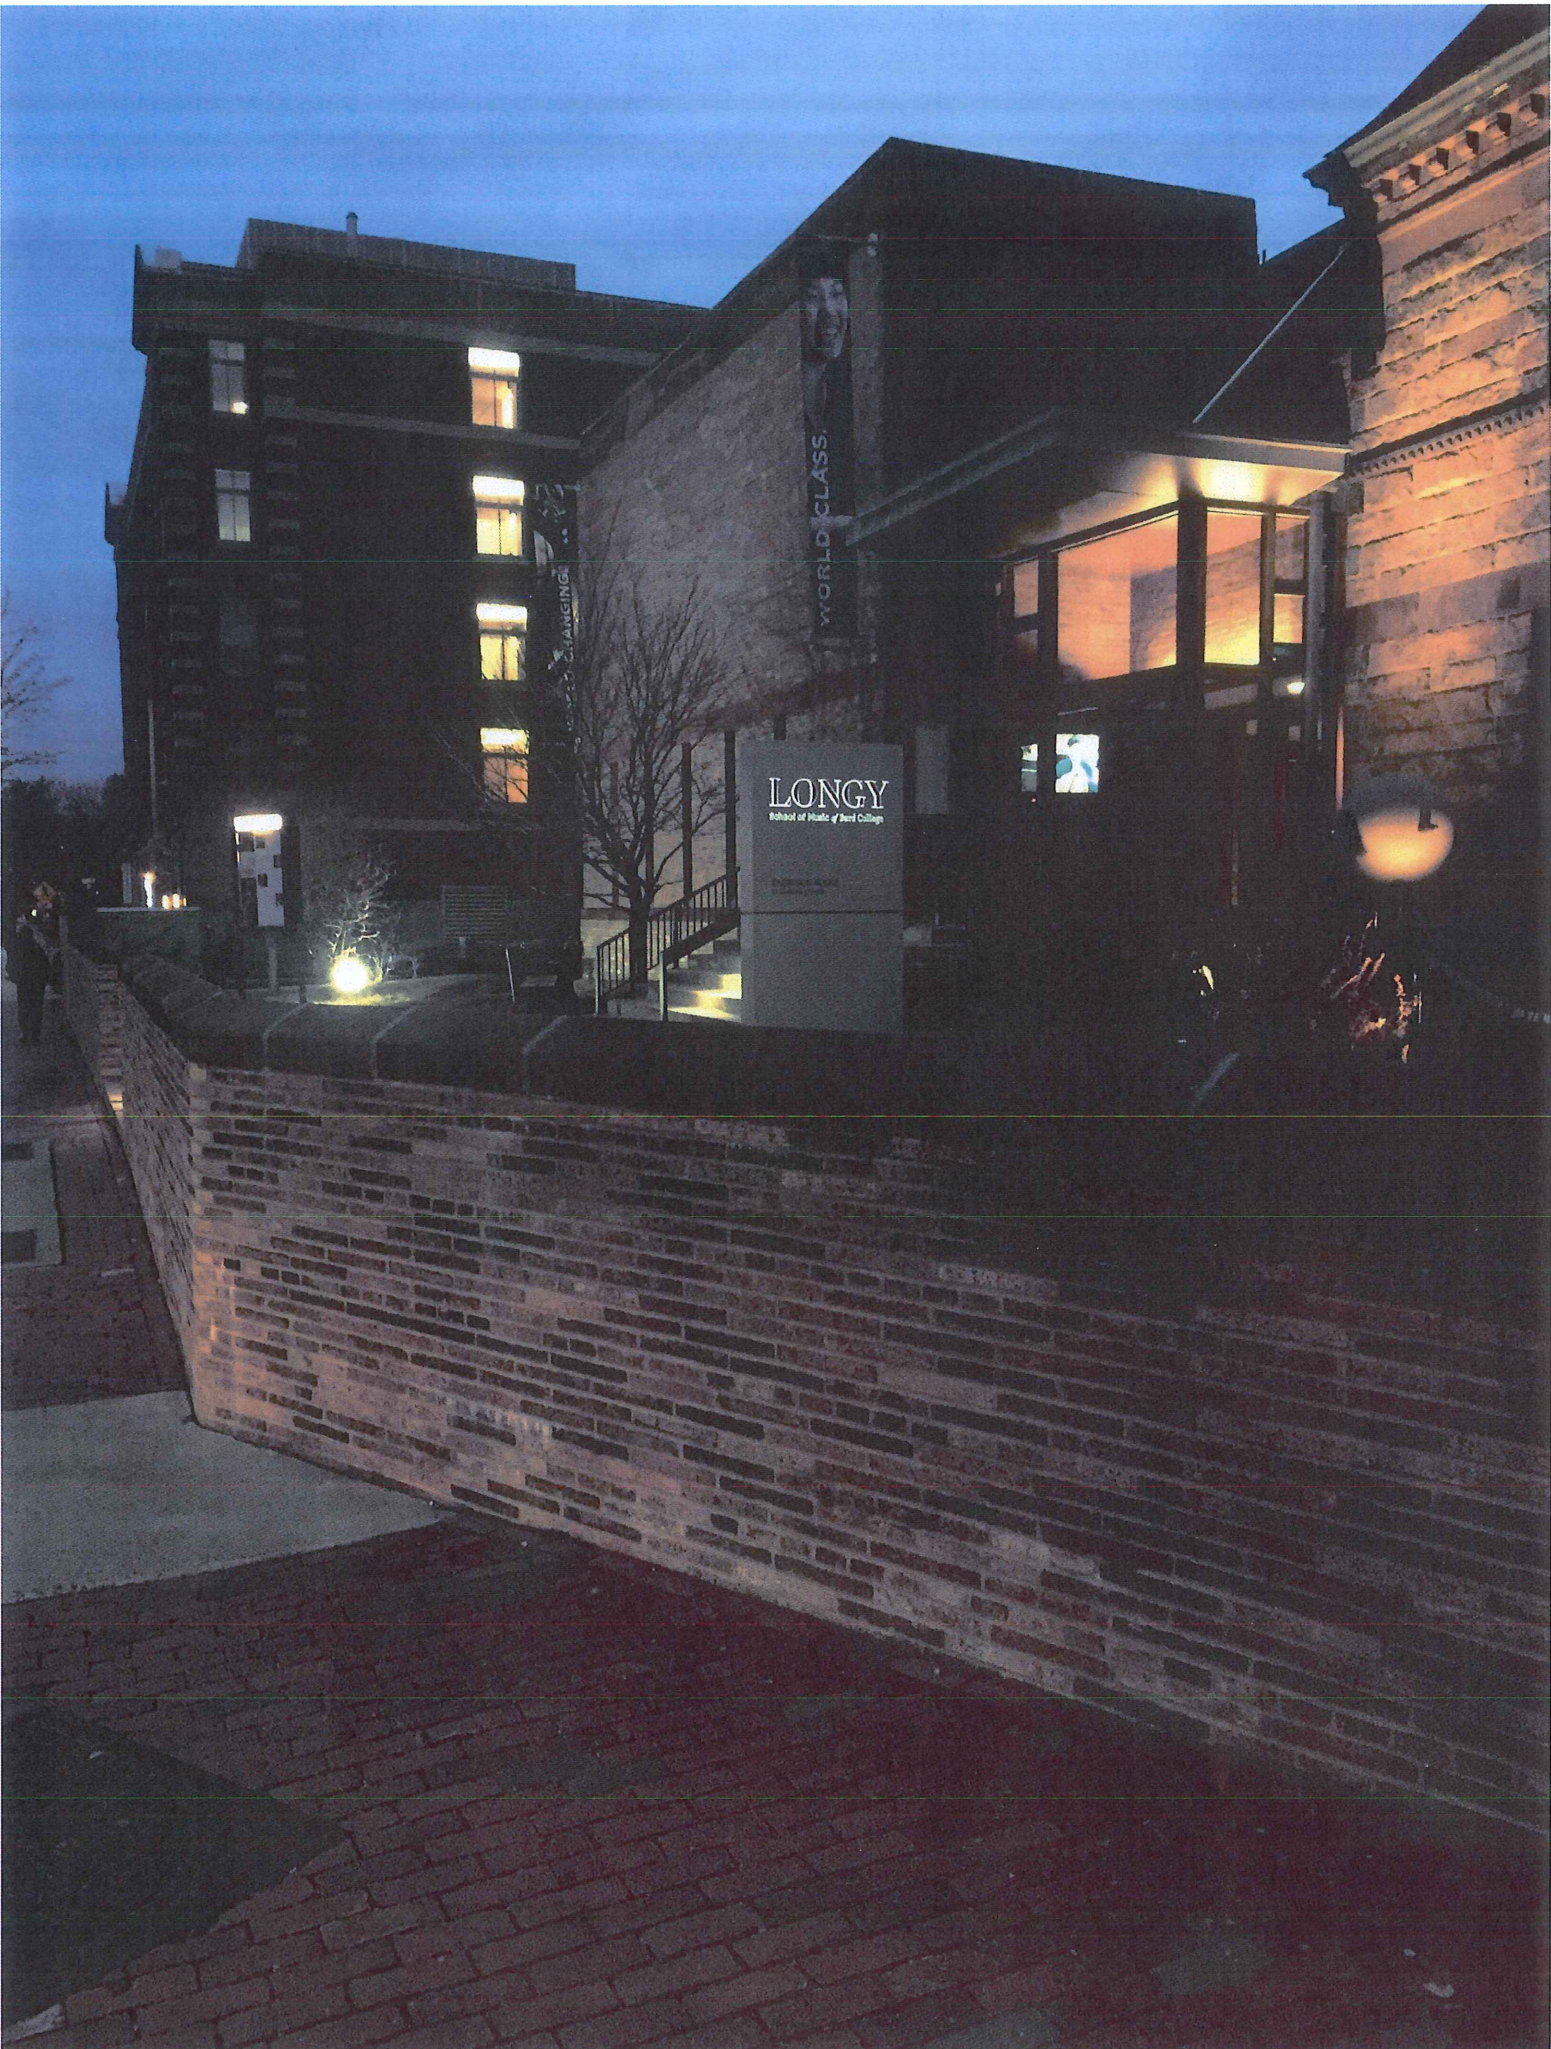

LONGY

School of Music of Bard College

WORLD CLASS.

EXPANDING

Longy
School of Music
of Bard College

ZABRISKIE HOUSE
27 GARDEN STREET

previous sign