



RECEIVED

FEB 06 2020

CAMBRIDGE HISTORICAL COMMISSION

831 Massachusetts Avenue, 2nd Fl., Cambridge, Massachusetts 02139
Telephone: 617 349 4683 TTY: 617 349 6112
E-mail: histcomm@cambridgema.gov URL: www.cambridgema.gov/Historic

CAMBRIDGE HISTORICAL COMMISSION

APPLICATION FOR CERTIFICATE

- 1. The undersigned hereby applies to the Cambridge Historical Commission for a Certificate of (check one box): [X] Appropriateness, [] Nonapplicability, or [] Hardship, in accordance with Chapter 40C of the Massachusetts General Laws and/or Chapter 2.78 of the Municipal Code.
2. Address of property: 8 WILLARD STREET, Cambridge, Massachusetts
3. Describe the proposed alteration(s), construction or demolition in the space provided below: (An additional page can be attached, if necessary).


IN ORDER TO GIVE MY GRANDCHILDREN AND THEIR DOGS A SAFE PLACE TO PLAY OUTDOORS I WOULD LIKE TO PUT IN A FENCE BEHIND THE EXISTING LILAC HEDGE ALONG THE WILLARD STREET SIDE OF OUR PROPERTY. THE ESTABLISHED LILAC HEDGE WILL REMAIN. A 4' WROUGHT IRON FENCE WITH SIMPLE LINES WOULD BE SET BACK 8 FEET FROM THE SIDEWALK, BEHIND THE LILAC HEDGE. IT WOULD BE FURTHER OBSCURED BY A LOW THICK BOXWOOD HEDGE WHICH WOULD BE PLANTED BEHIND IT AND TRIMMED TO FENCE HEIGHT. THE GATE WOULD BE A CONTINUATION OF THE FENCE DESIGN WITH NO EXTRA DETAILS. FOR SAFETY, I WOULD ALSO LIKE TO ADD A SINGLE WROUGHT IRON HAND RAILING ON THE RIGHT SIDE OF THE STEPS. I HAVE ATTACHED DRAWINGS BY PAMELA HART LANDSCAPE DESIGNS AND BY DE ANGELIS IRON WORKS TO HELP WITH ANY QUESTIONS YOU MIGHT HAVE. IF MORE INFORMATION IS NEEDED, PLEASE LET ME KNOW AND I WILL DO MY BEST TO GET IT TO YOU. THANK YOU FOR YOUR CONSIDERATION.

I certify that the information contained herein is true and accurate to the best of my knowledge and belief. The undersigned also attests that he/she has read the statements printed on the reverse.

Madeline

Name of Property Owner of Record: MADELINE BRANDT JACQUET
Mailing Address: 8 WILLARD STREET
Telephone/Fax: (617) 584-3004 E-mail: mlbjacquet@gmail.com
Signature of Property Owner of Record: Madeline Brandt Jacquet
Name of proponent, if not record owner:
Mailing Address:
Telephone/Fax: E-mail:

(for office use only):
Date Application Received: 2/6/20 Case Number: 4279 Hearing Date: 3/5/20
Type of Certificate Issued: Date Issued:

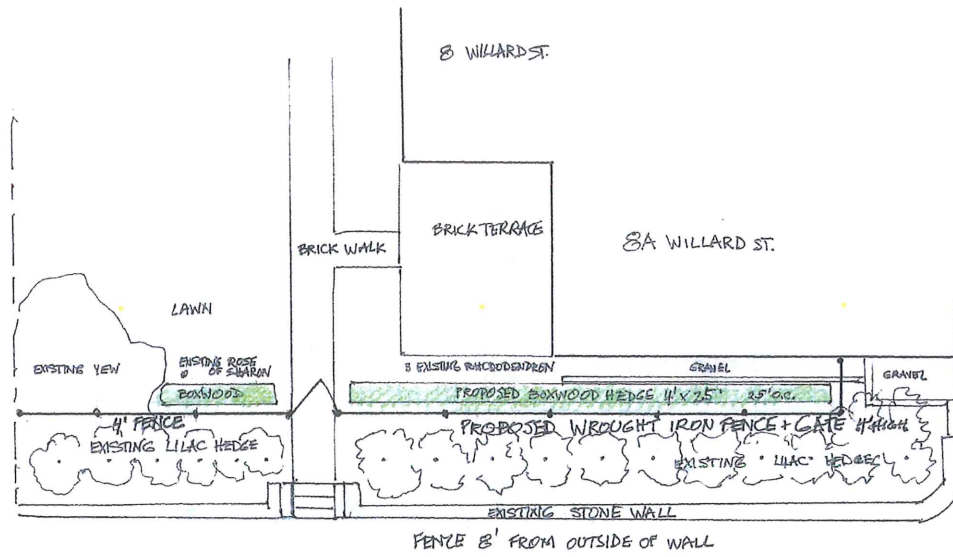


MADLINE JACQUET
8 WILLARD ST.
CAMBRIDGE MA 02138


1/8" = 1' NORTH
JANUARY 28 2020

PLAN OF PROPOSED
4' WROUGHT IRON FENCE + GATE
AND BOXWOOD HEDGE

PAMELA HART 617 868-8983

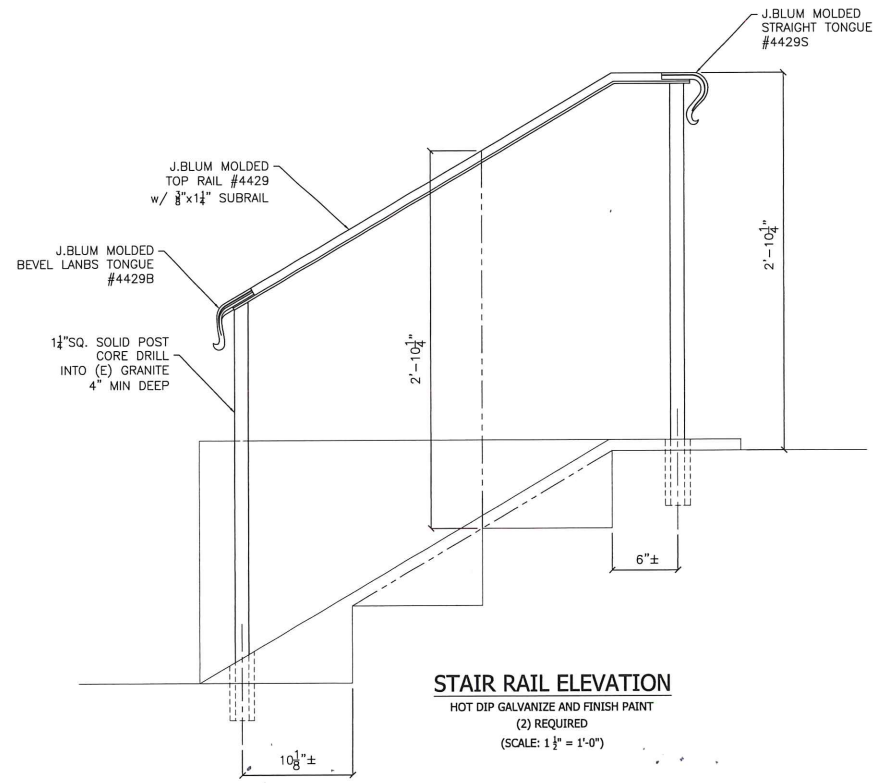

STAIR RAIL ELEVATION
HOT DIP GALVANIZE AND FINISH PAINT
(2) REQUIRED
(SCALE: 1 1/2" = 1'-0")

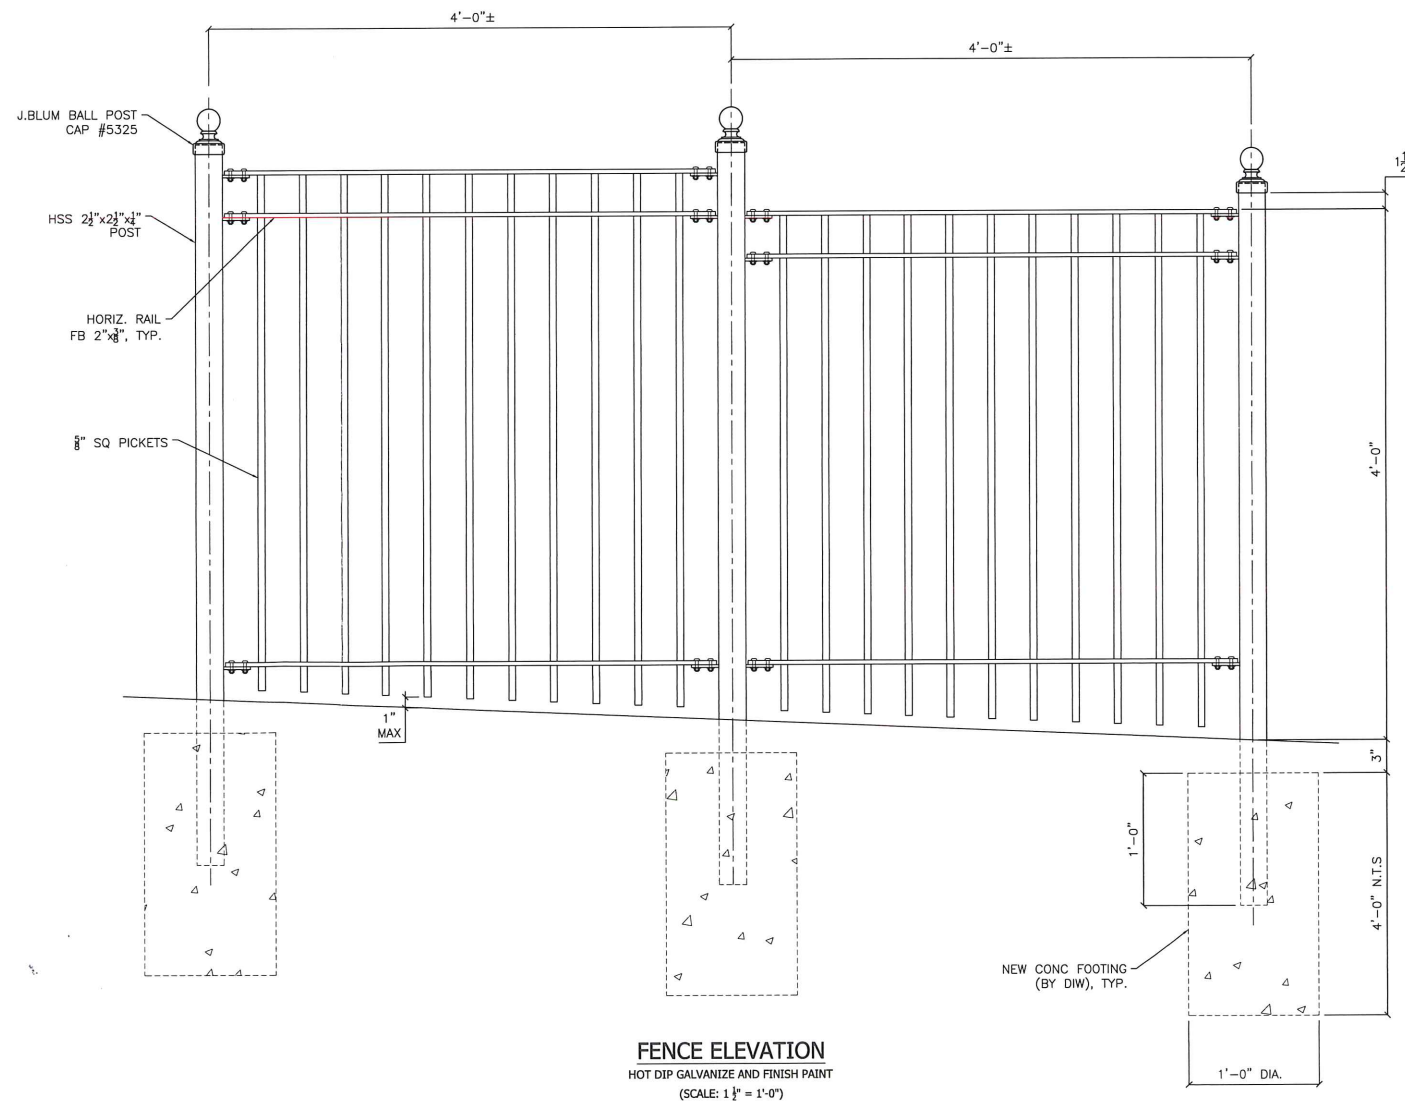

FENCE ELEVATION
HOT DIP GALVANIZE AND FINISH PAINT
(SCALE: 1 1/2" = 1'-0")

REVISIONS		
REV #	DATE	DESCRIPTION
0	02.04.2020	FOR APPROVAL

SHOP FINISHES	
BASE COAT:	HOT DIP GALVANIZE
MID COAT:	
TOP COAT:	FINISH COLOR: BLACK (PER APPROVED SAMPLE)

SHOP NOTES	
HOLES:	UON.
NOTES:	
WELDS:	
ALL WELDING SHALL CONFORM TO AWS D1.1 U.O.N.	
BOLTS:	UON.

DeAngelis Iron Work Inc.
305 DEPOT STREET • P.O. BOX 350
SOUTH EASTON, MA 02375
PH: 508-238-4310 • FAX: 508-238-7757


CLIENT:	
JOB:	
TITLE:	
DATE:	02/02/2020
SCALE:	AS NOTED
DRAWING#:	M1-E1
JOB#:	
DRAWN BY:	AMANDA
CHECKED BY:	CSC
CURRENT REVISION:	0

CLIENT:

JOB#:

STATUS:

JOB#:

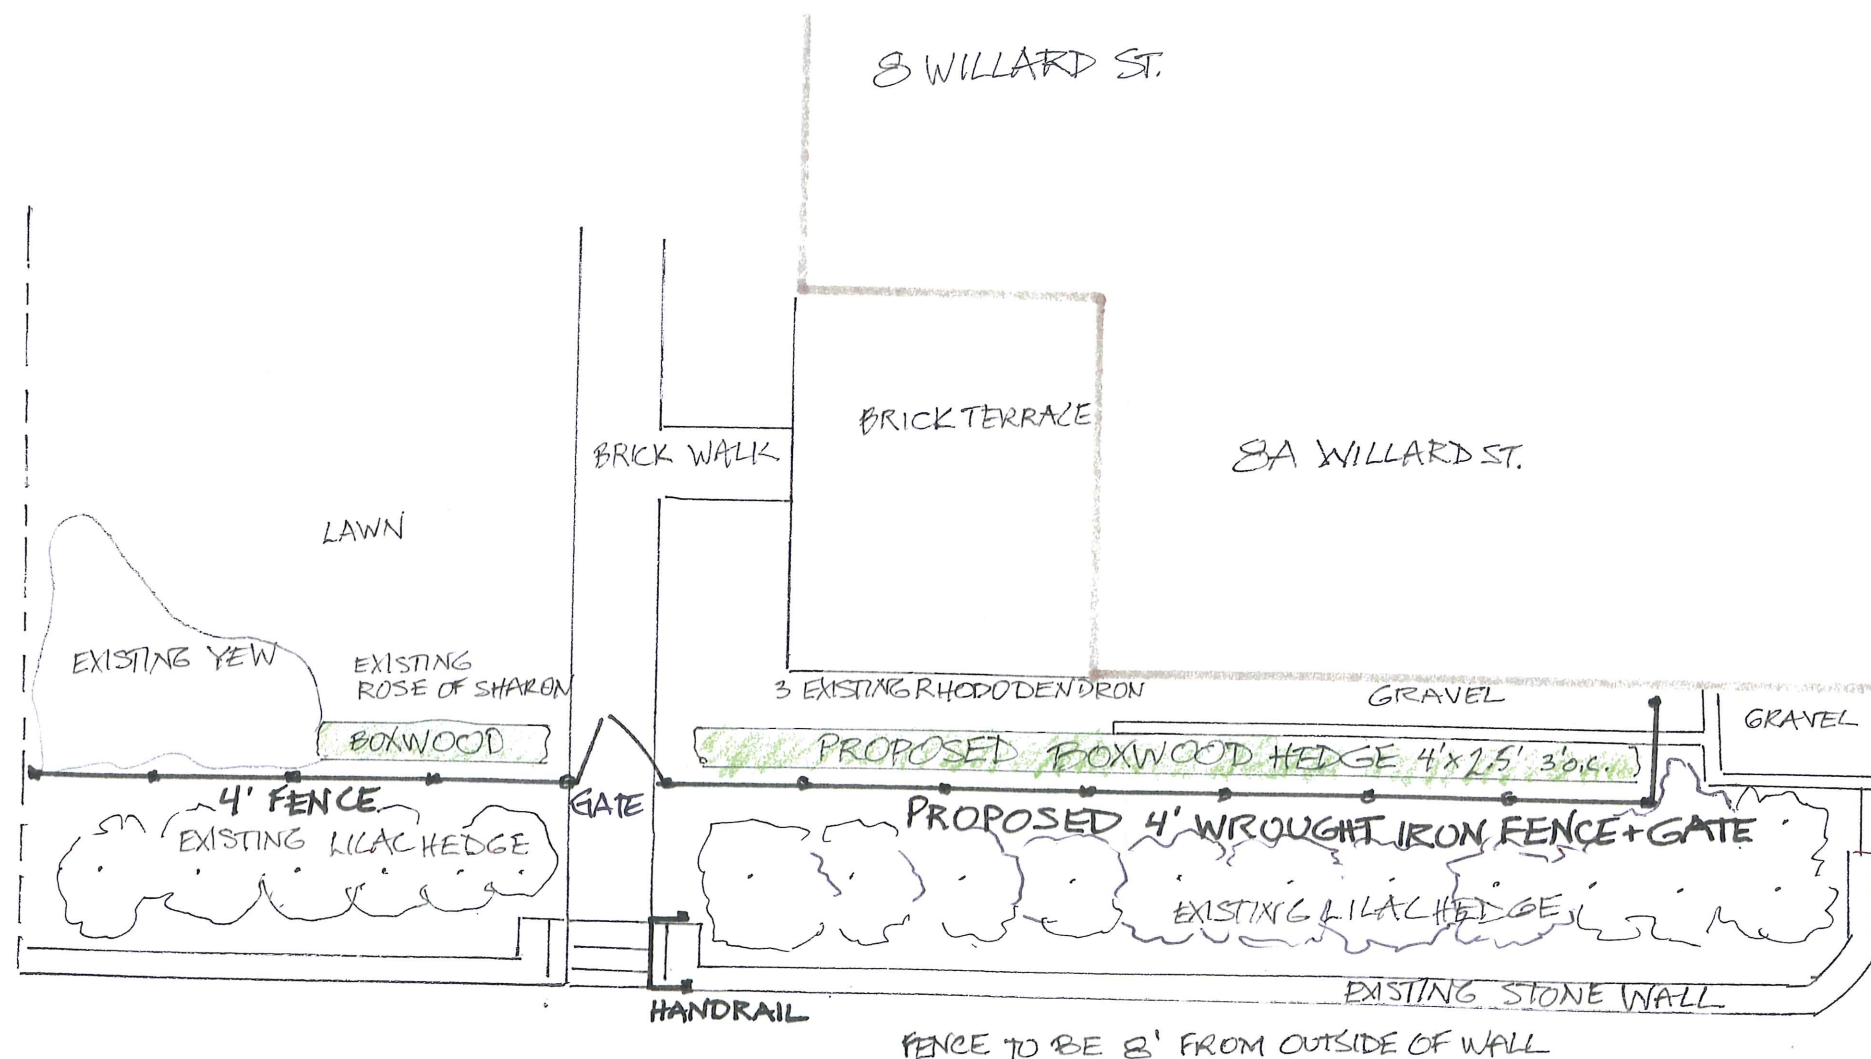

MADLINE JACQUET
 8 WILLARD ST,
 CAMBRIDGE MA 02138

1/8" = 1' K NORTH
 FEBRUARY 5 2020

PROPOSED
 4' WROUGHT IRON FENCE
 GATE AND HANDRAIL

PAMELA HART 617 868-8903
 pamhartlandscape@yahoo.com