


md design build
16 Plummer Road
Lawrence, MA 01842

PROJECT
RED HOUSE RESTAURANT
4-SEASON PATIO
DATE
08-25-2020
TITLE
FRONT ELEVATION

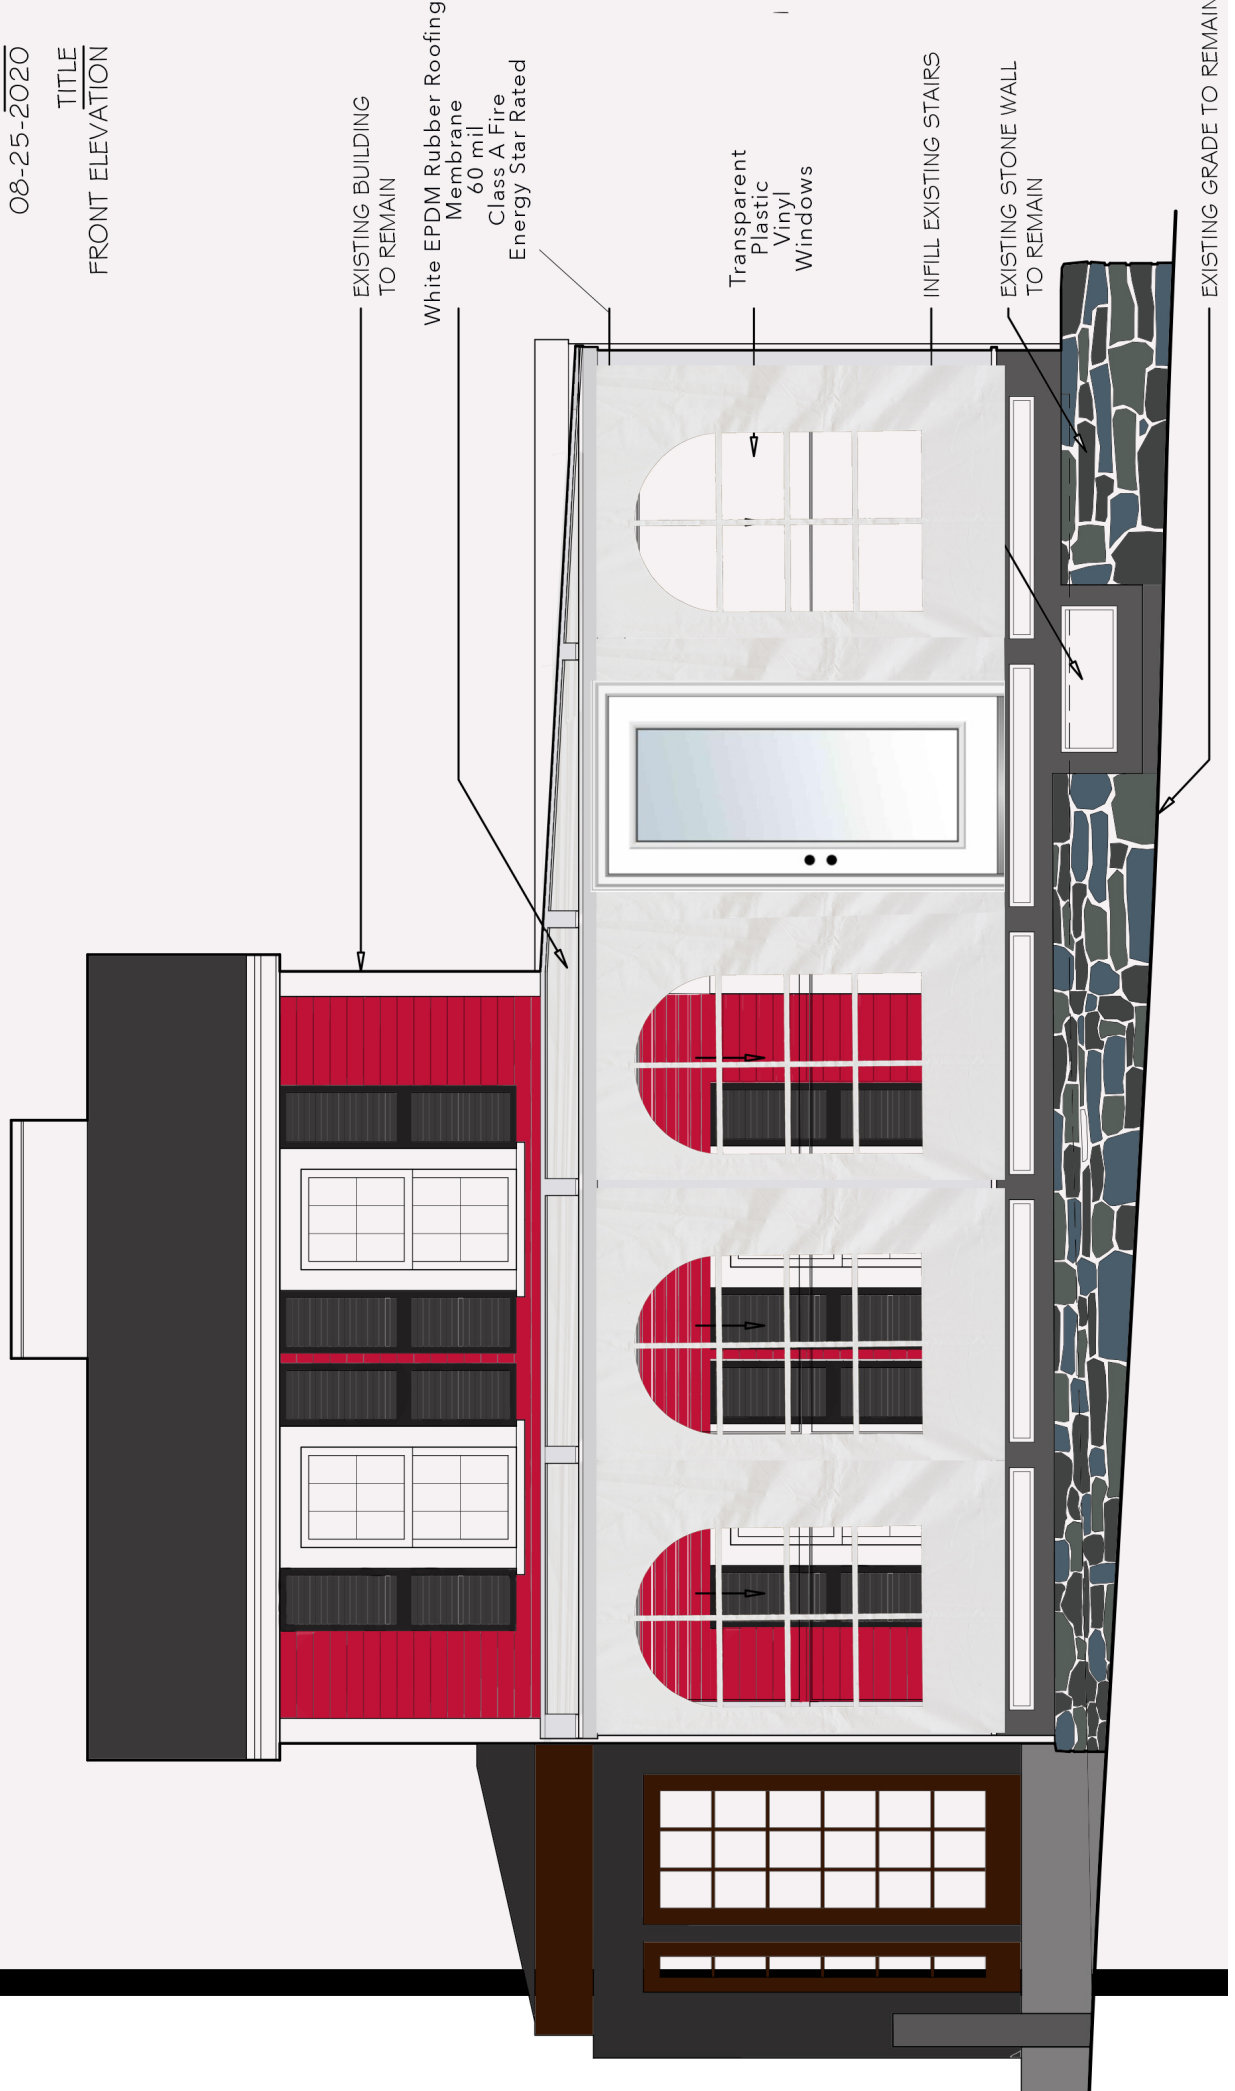



md design build
16 Plummer Road
Lawrence, MA. 01843

PROJECT
RED HOUSE RESTAURANT
4-SEASON PATIO

DATE
08-30-2020

TITLE
SIDE ELEVATION

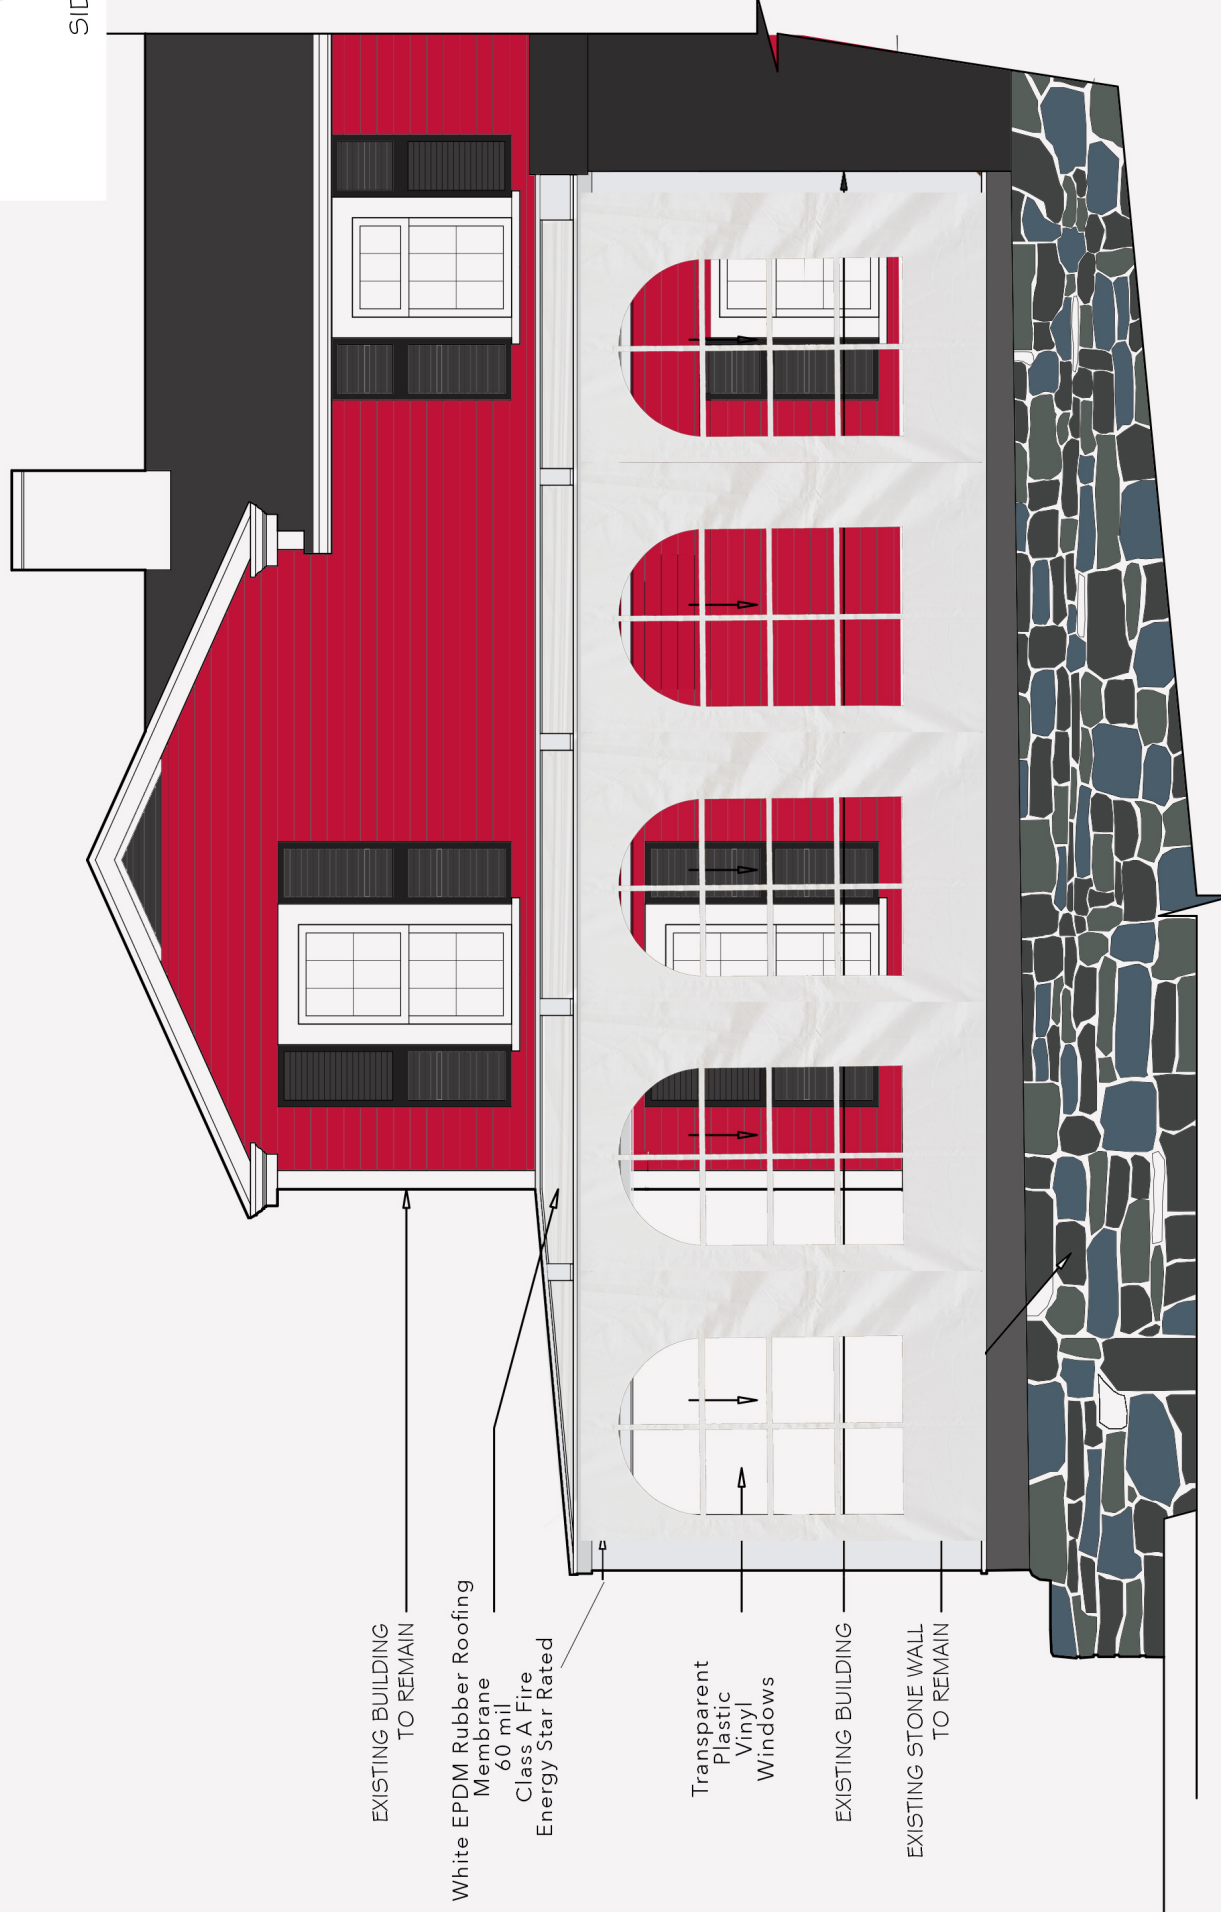

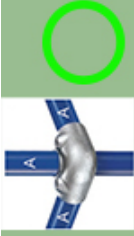

Type 121
Corner Crossover



1 1/4" Galvanized Steel Pipe
(used for entire structure)



Type 60
Extra
Heavy Flank



Type 35
3 socket cross



Type 20
Side Outlet Elbow



Type 20
Side Outlet Elbow



Type 55
Obtuse Angle Elbow

