



COTTAGE STREET EAST WORK ZONE

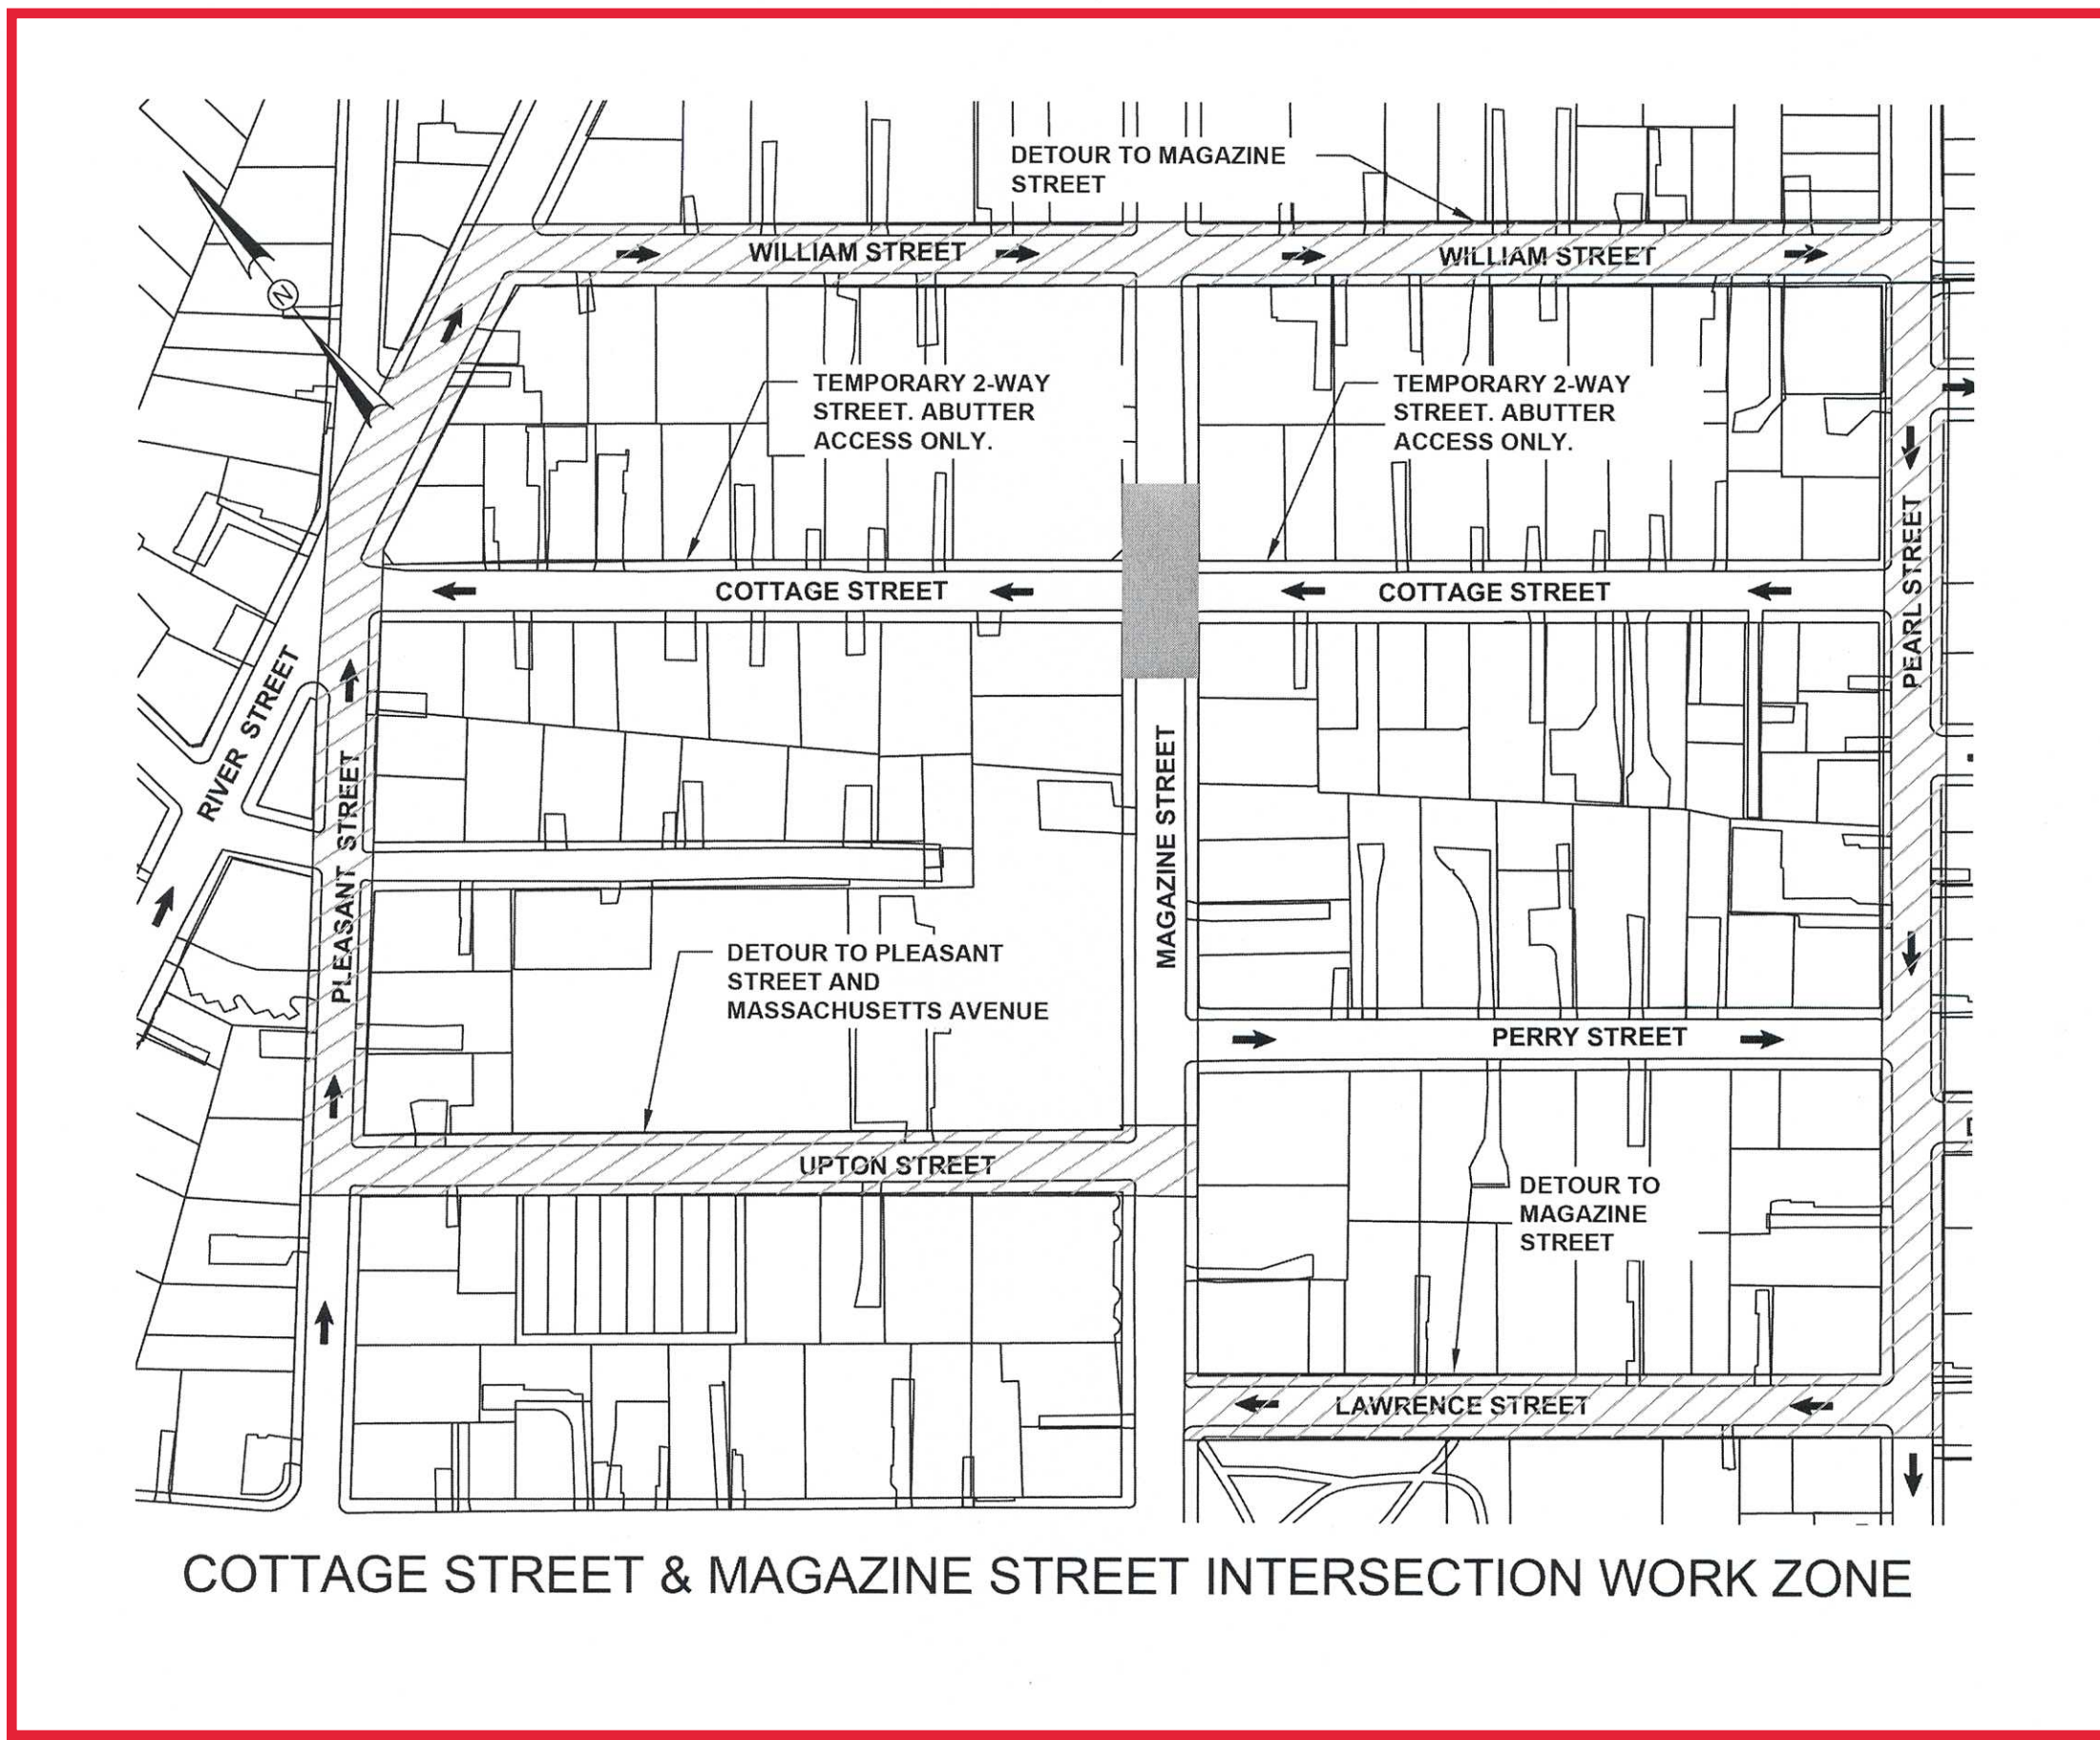

COTTAGE STREET & MAGAZINE STREET INTERSECTION WORK ZONE

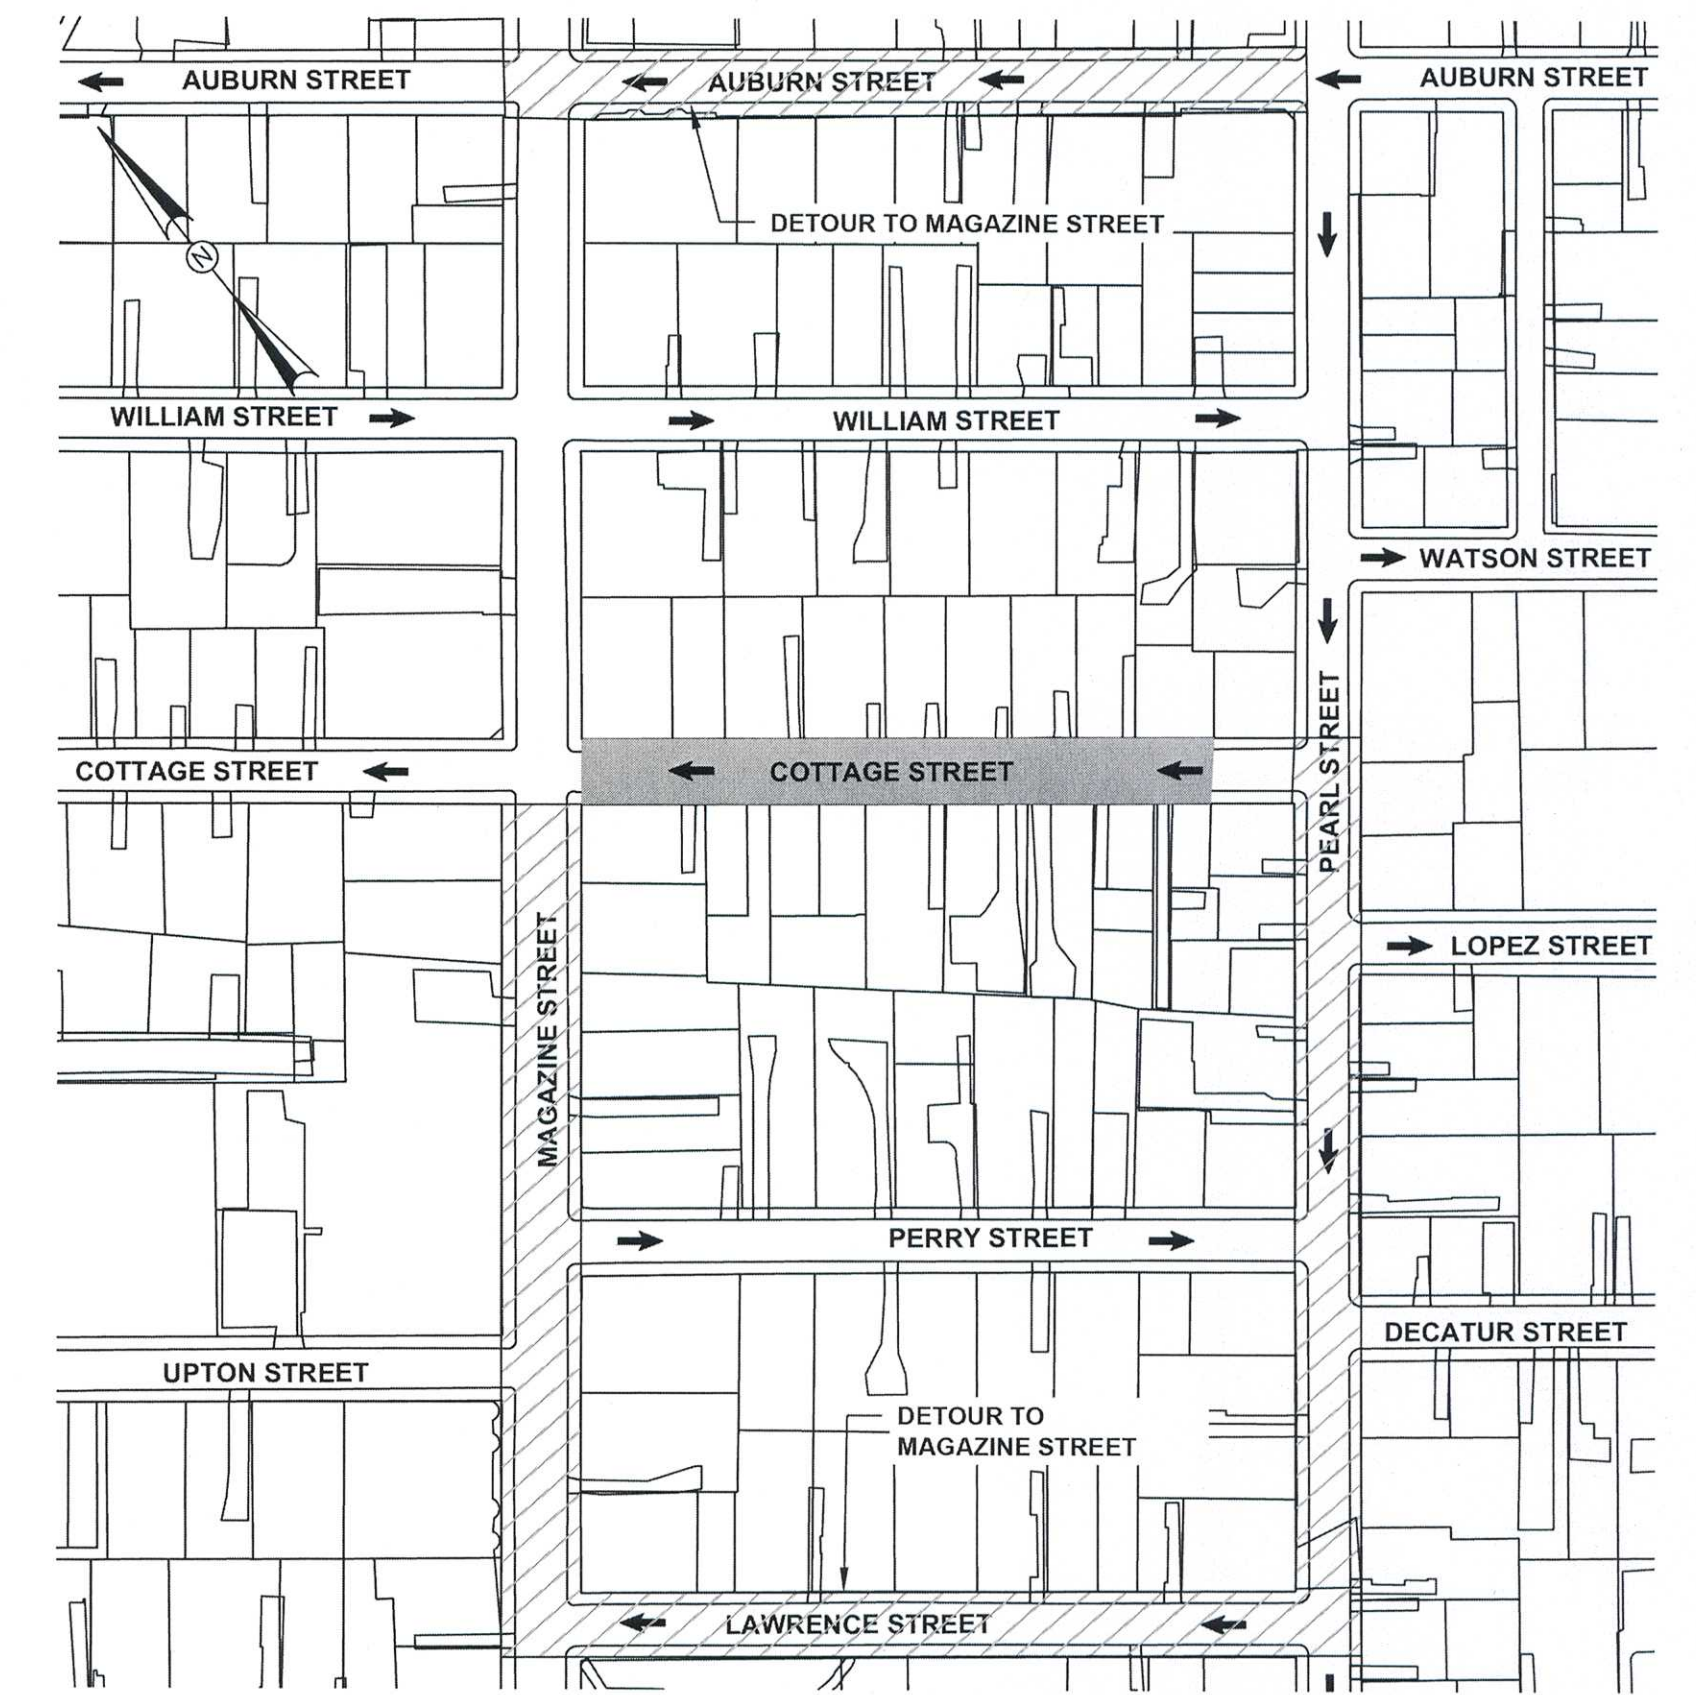

COTTAGE STREET WEST WORK ZONE




LOPEZ STREET WORK ZONE


NOTES:

1. MAINTAIN ACCESS ON MAGAZINE STREET AND BROOKLINE STREET FOR PASSAGE OF ALL MBTA BUSES DURING SERVICE.
2. DETOURS SHALL BE POSTED WITH "ROAD CLOSED" AND DETOUR SIGNS.
3. DETOUR SIGNS SHALL BE POSTED WITH A STREET NAME PLAQUE OF THE STREET BEING DETOURED.
4. DETOUR SIGNS AND PLAQUES SHALL BE POSTED AT EACH INTERSECTION AND A DETOUR SIGN AND PLAQUE WILL BE POSTED MID-BLOCK.
5. ALL DETOURS SHALL BE MUTCD COMPLIANT.
6. ALL TRAFFIC PLANS SHALL BE SUBMITTED TO THE ENGINEER AND THE CITY FOR APPROVAL BEFORE WORK COMMENCES.
7. ANY WORK THAT IMPACTS PUBLIC BUSING OR PRIVATE BUSING SHALL BE COORDINATED AT LEAST TWO WEEKS AHEAD OF TIME (EX. SCHOOL AND MBTA BUSES).

LEGEND:

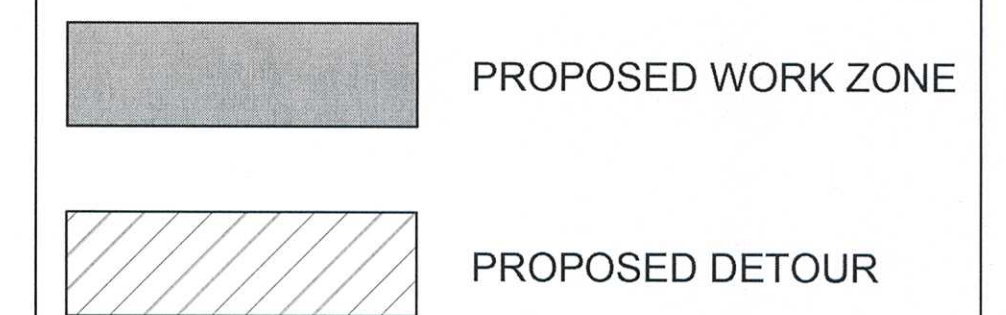

ISSUED FOR BID

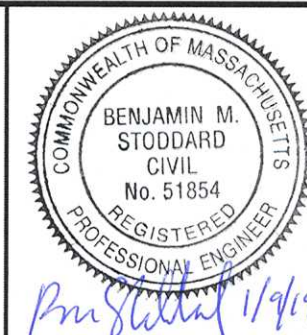

Scale	AS NOTED			
Date	JANUARY 2019			
Job No.	20170208.012A			
Designed by	KEA			
Drawn by	KEA			
Checked by	BMS	No.	Description	Date
Approved by	BMS		REVISIONS	



Client	CITY OF CAMBRIDGE, MASSACHUSETTS
Project	COTTAGE/LOPEZ DRAINAGE IMPROVEMENTS PROJECT
Drawing	TRAFFIC MANAGEMENT PLAN DETOUR PLANS (1 OF 2)

Sheet	TMP-1
File No.	8276