


# The New Riverside Neighborhood Park



November 3, 2007 Community Meeting

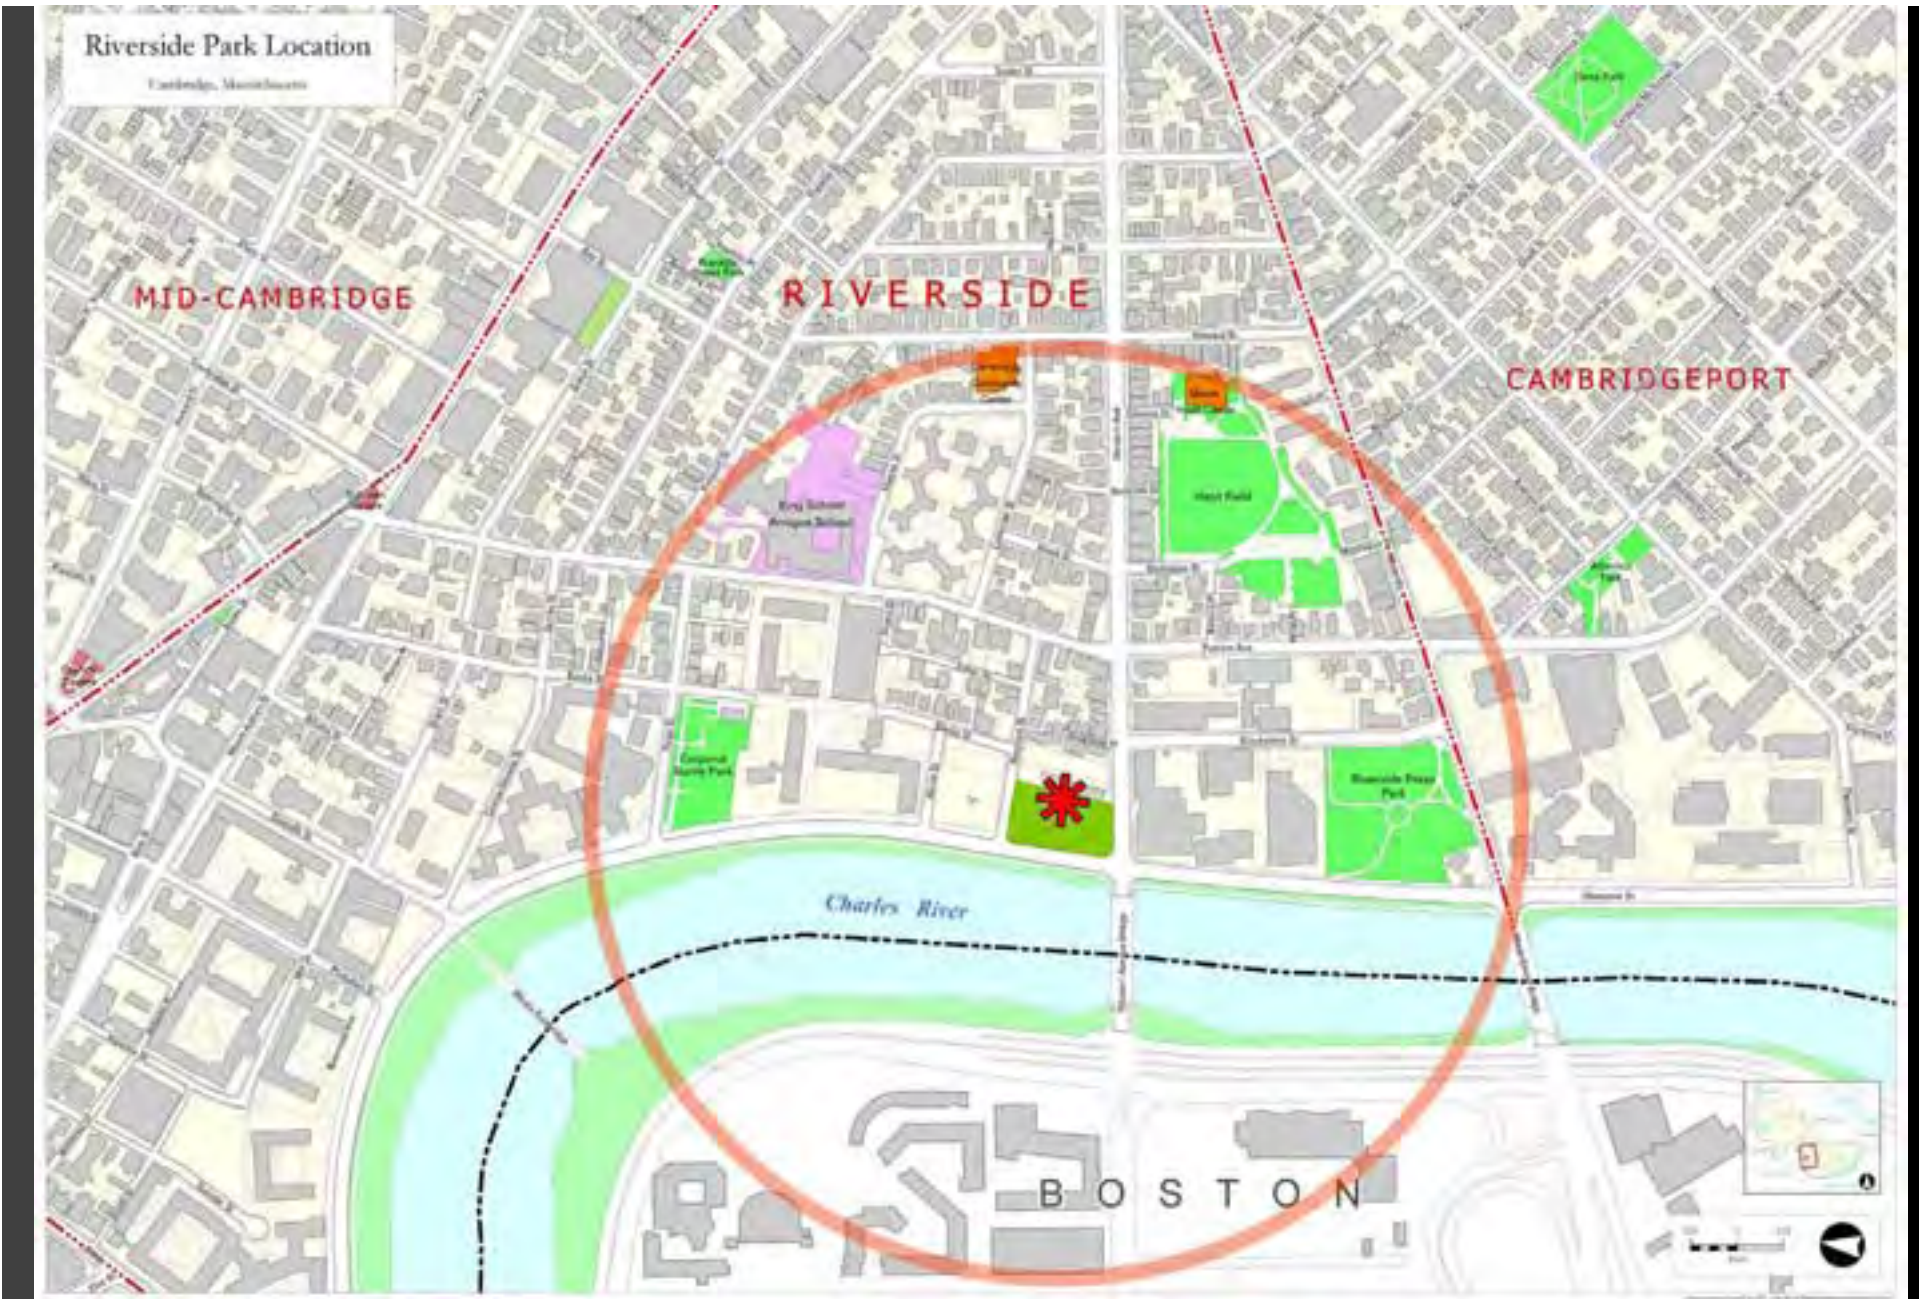

HALVORSON DESIGN  
PARTNERSHIP


The New Riverside Neighborhood Park




**HALVORSON DESIGN**  
PARTNERSHIP


The New Riverside Neighborhood Park



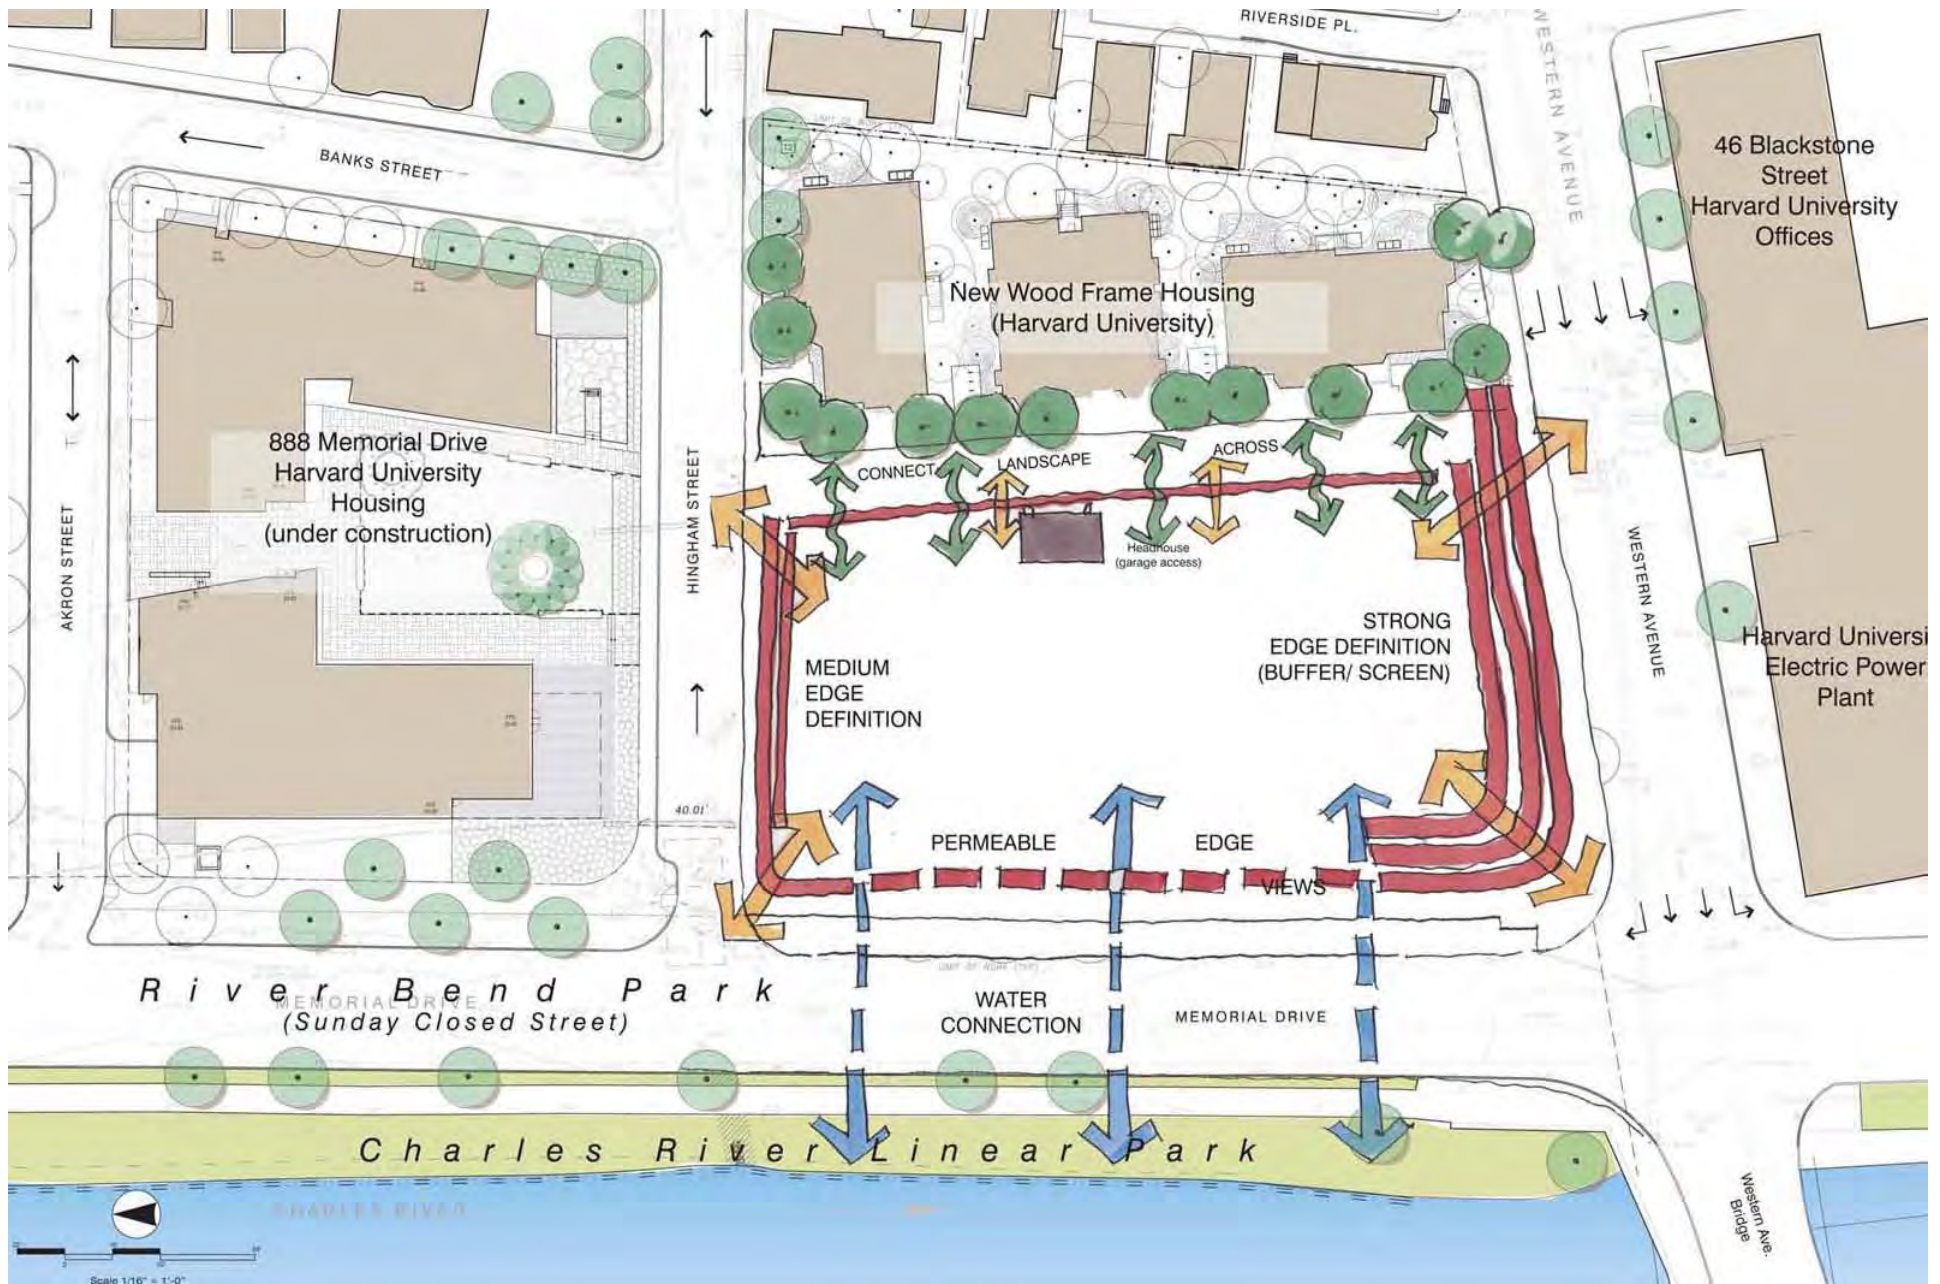

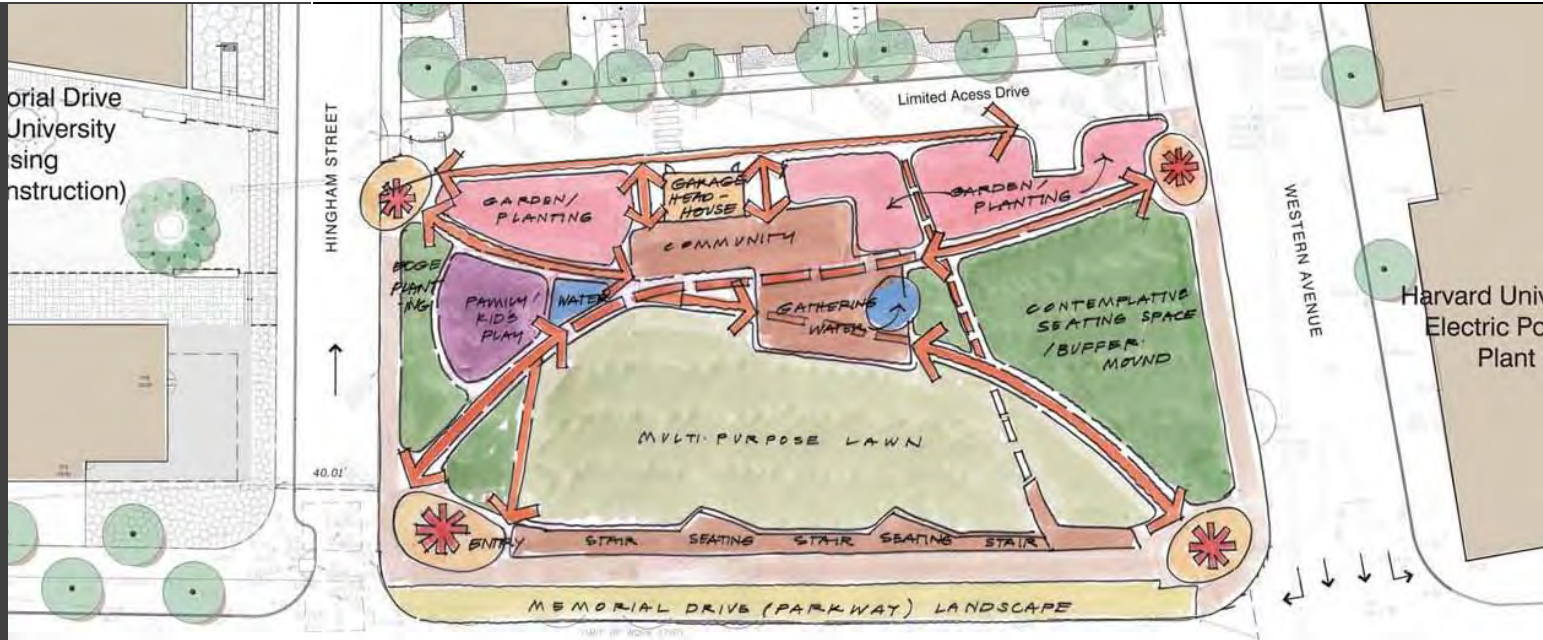

A

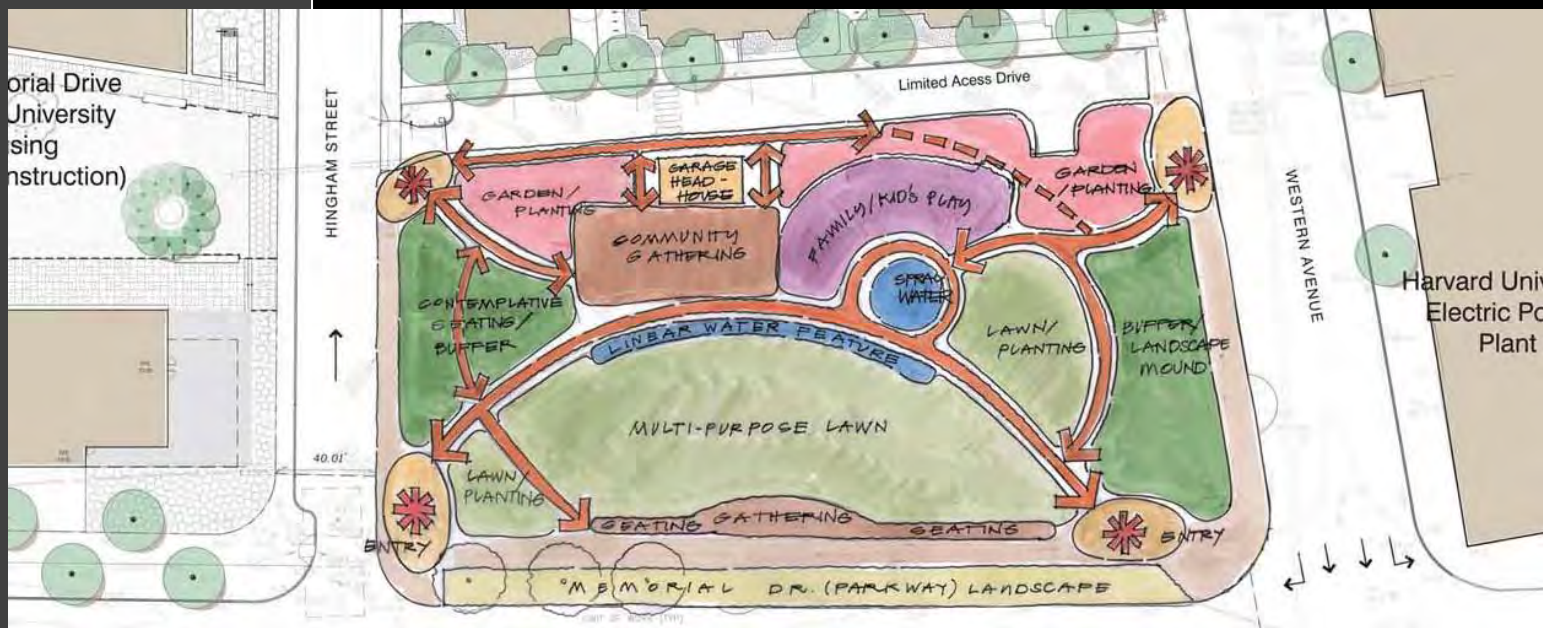

B

Seasonal  
Interest



HALVORSON DESIGN  
PARTNERSHIP

The New Riverside Neighborhood Park

# Flowers & Ornamental Planting





Contemplative  
Spaces &  
Places to Sit



HALVORSON DESIGN  
PARTNERSHIP

The New Riverside Neighborhood Park

Community  
Gathering  
at Garage  
Headhouse



HALVORSON DESIGN  
PARTNERSHIP

The New Riverside Neighborhood Park

Unprogrammed  
Green  
Space



HALVORSON DESIGN  
PARTNERSHIP

The New Riverside Neighborhood Park

# Edge Treatments



Entrance  
Treatments



HALVORSON DESIGN  
PARTNERSHIP

The New Riverside Neighborhood Park

Family  
& Kids



HALVORSON DESIGN  
PARTNERSHIP

The New Riverside Neighborhood Park

Water  
Feature



HALVORSON DESIGN  
PARTNERSHIP

The New Riverside Neighborhood Park

New Wood Frame Housing  
(Harvard University)

Limited Access Drive

Harvard  
University

REET

TRELLIS GATHERING


PLAZA/  
WATER  
FEATURE

Scale 1" = 10'-0"

HALVORSON DESIGN  
PARTNERSHIP

The New Riverside Neighborhood Park



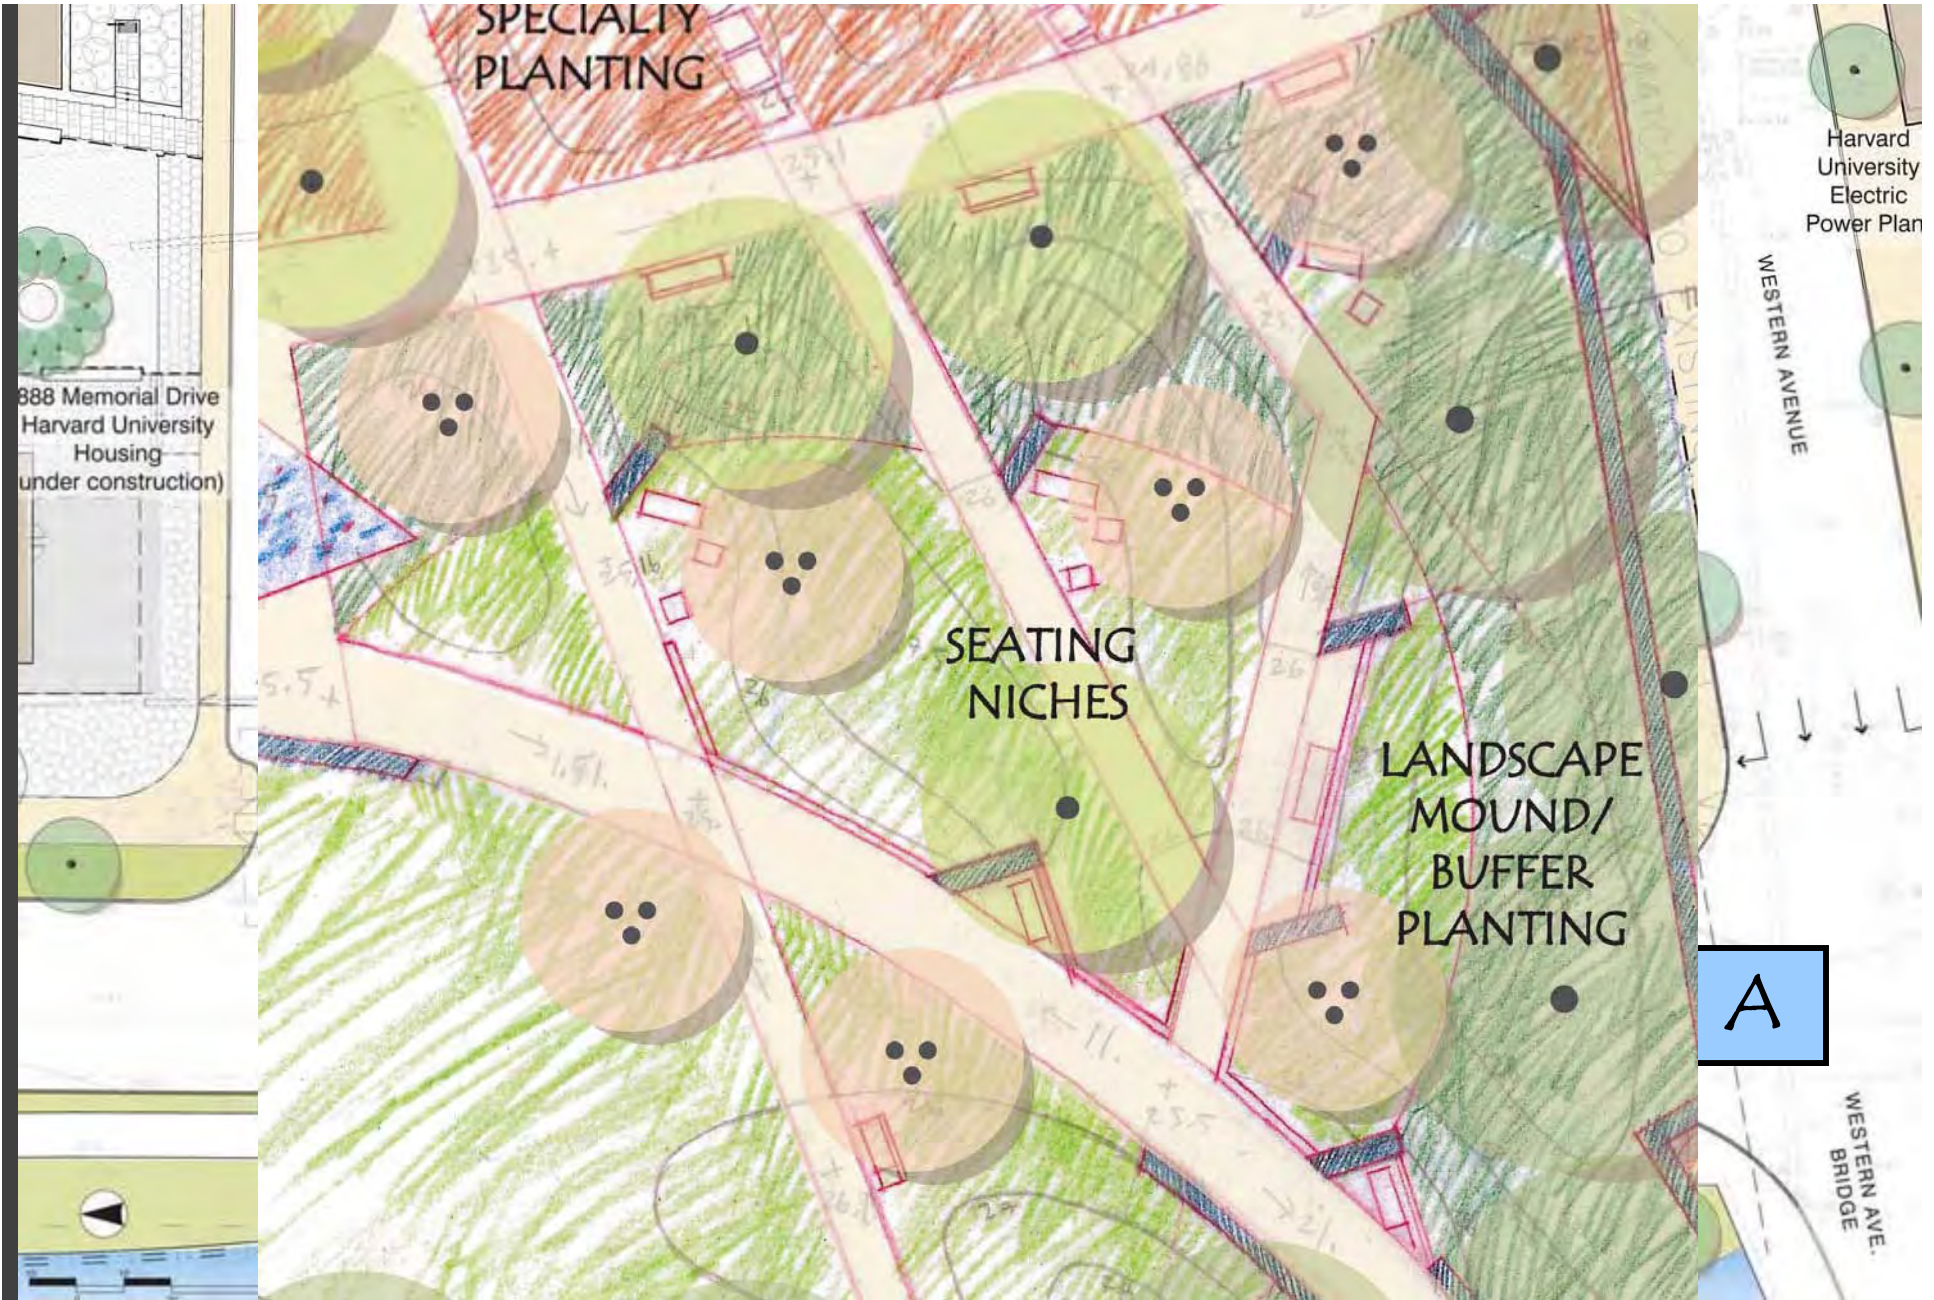

The New Riverside Neighborhood Park

SPECIALTY  
PLANTING

PLAZA/  
WATER PLAY/  
KIDS

888 Memorial Drive  
Harvard University  
Housing  
under construction)

Harvard  
University  
Electric  
Power Plan

WESTERN AVENUE

WESTERN AVE.  
BRIDGE


HALVORSON DESIGN  
PARTNERSHIP

The New Riverside Neighborhood Park



**HALVORSON DESIGN**  
PARTNERSHIP

The New Riverside Neighborhood Park

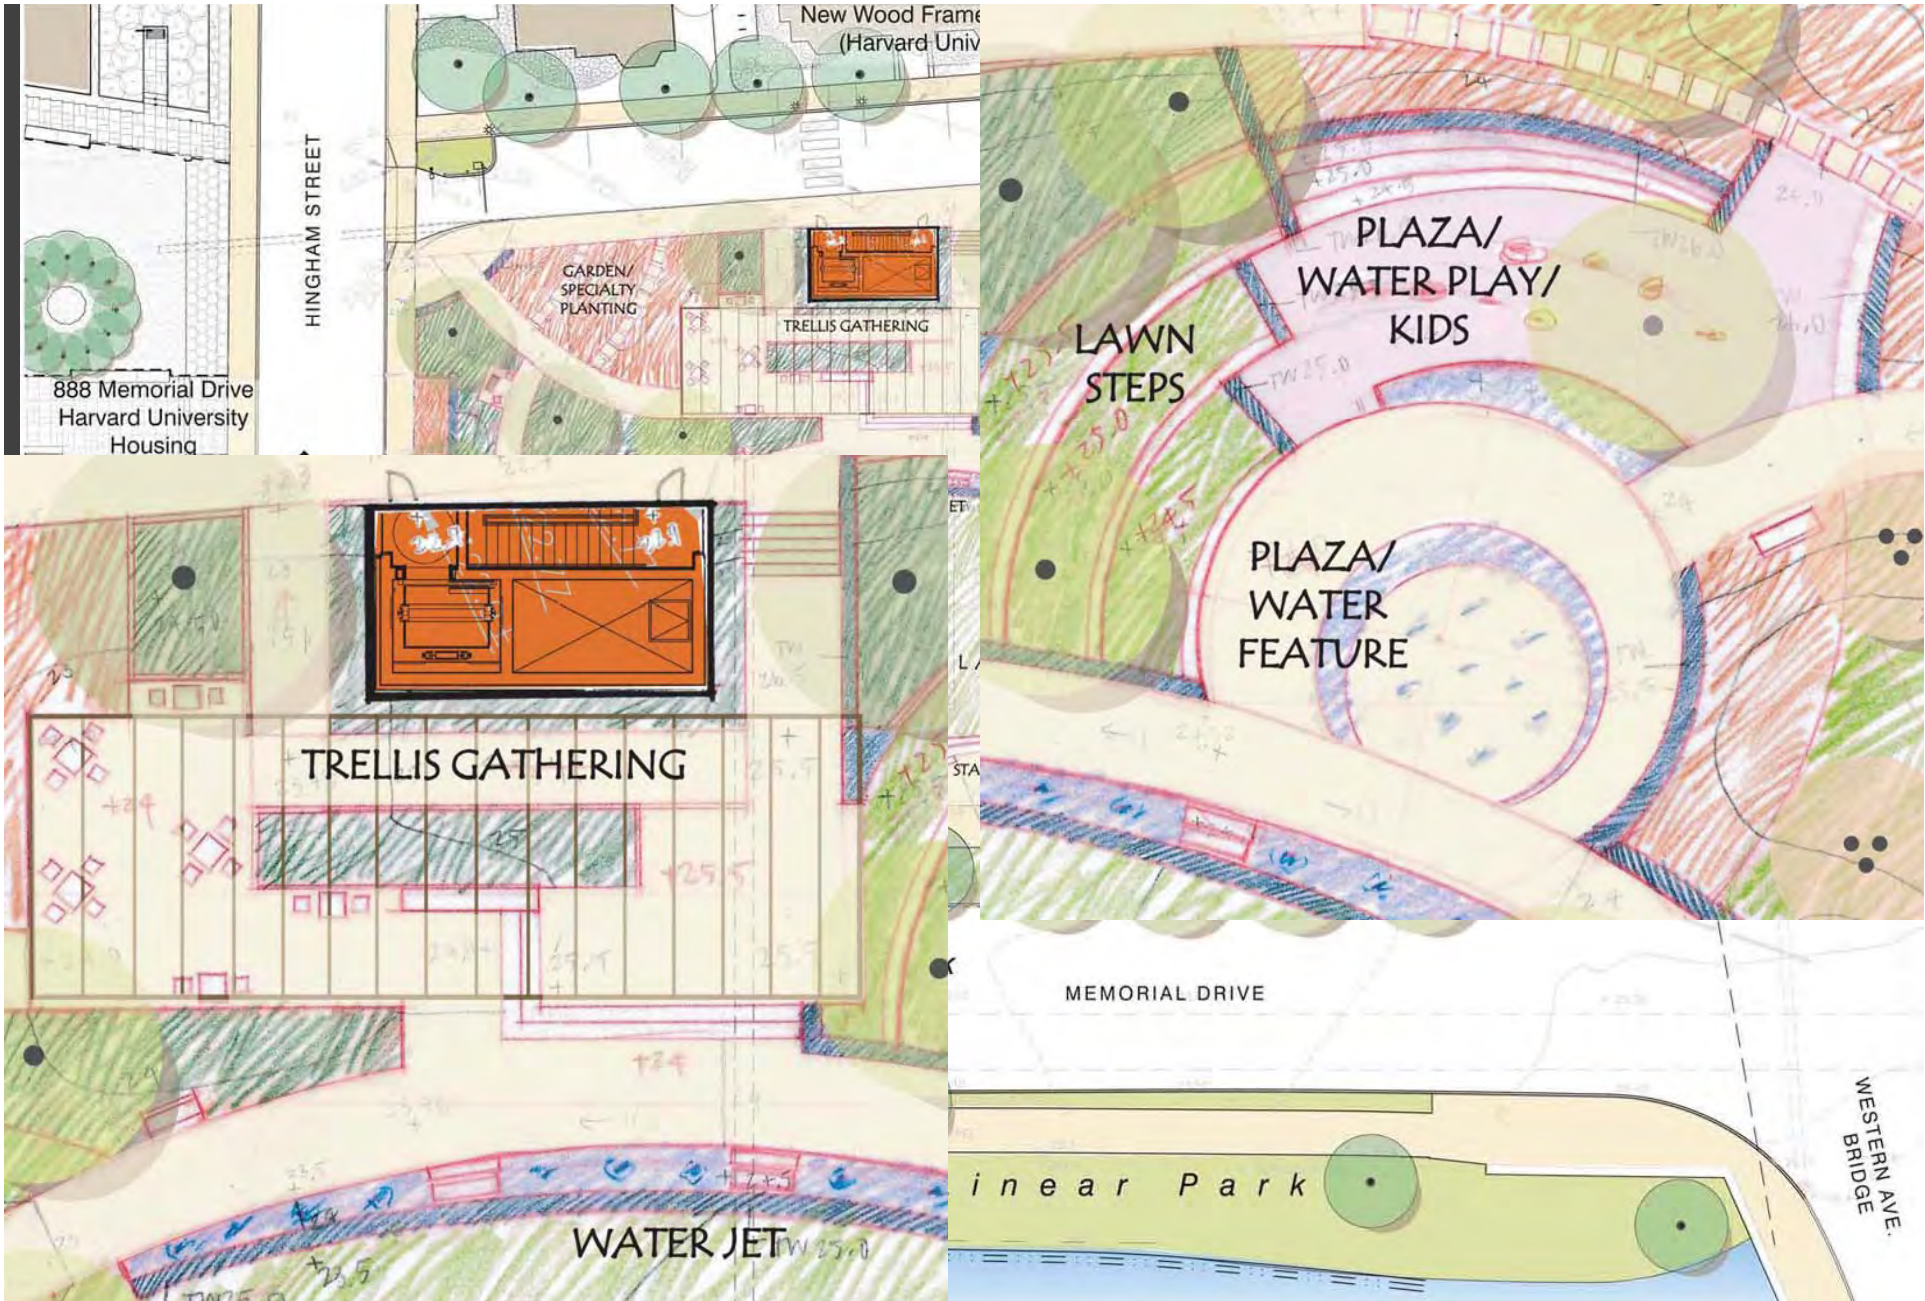


**HALVORSON DESIGN**  
PARTNERSHIP

**The New Riverside Neighborhood Park**



HALVORSON DESIGN  
PARTNERSHIP

The New Riverside Neighborhood Park

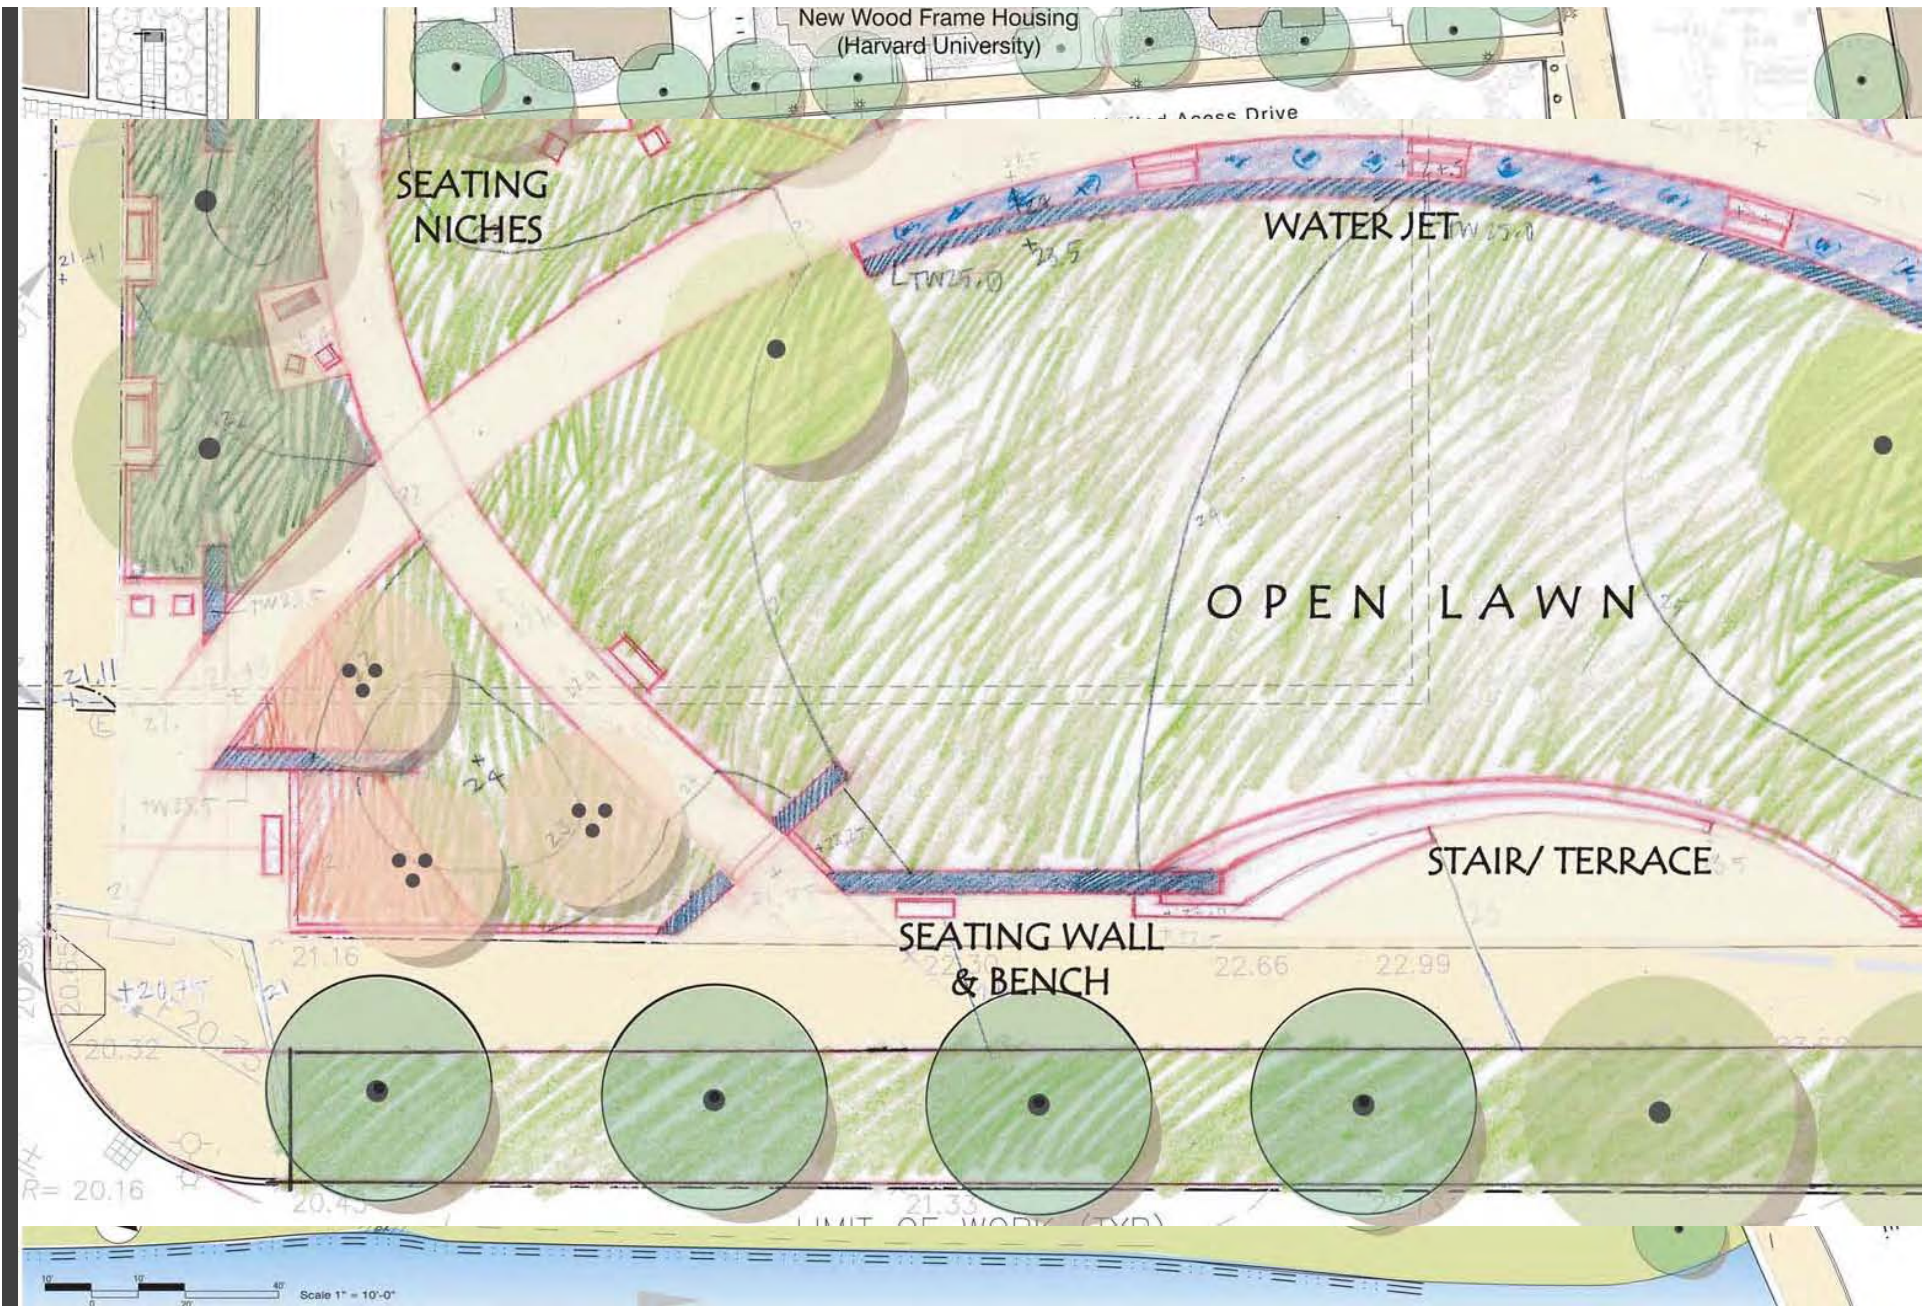


**HALVORSON DESIGN**  
PARTNERSHIP

The New Riverside Neighborhood Park



HALVORSON DESIGN  
PARTNERSHIP

# The New Riverside Neighborhood Park

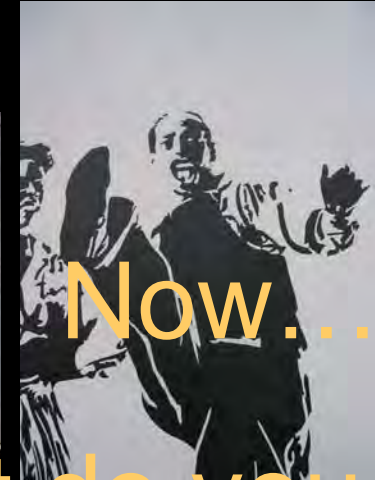

Now...  
What do you think?





**HALVORSON DESIGN**  
PARTNERSHIP

# The New Riverside Neighborhood Park

Charles  
River  
Views



HALVORSON DESIGN  
PARTNERSHIP

The New Riverside Neighborhood Park

Memorial Drive



HALVORSON DESIGN  
PARTNERSHIP

The New Riverside Neighborhood Park

# Pedestrian & Bicycle Path



HALVORSON DESIGN  
PARTNERSHIP

The New Riverside Neighborhood Park

# The Power Plant



HALVORSON DESIGN  
PARTNERSHIP

The New Riverside Neighborhood Park

# Western Avenue



HALVORSON DESIGN  
PARTNERSHIP

The New Riverside Neighborhood Park

The  
Neighbor  
hood



HALVORSON DESIGN  
PARTNERSHIP

The New Riverside Neighborhood Park



HALVORSON DESIGN  
PARTNERSHIP

The New Riverside Neighborhood Park