

## CONCORD - WHEELER

563/603 Concord Avenue + 19 Wheeler St., Cambridge, MA

Special Permit Revised Application  
10 April 2012

**set prepared by:**  
AbodeZ Development

**in association with:**  
Piatt Associates


- drawing list:**
1. Aerial Photograph
  2. Views to Site
  3. Landscape Plan - Ground Floor
  4. Site Plan
  5. East Elevation
  6. North & South Elevations
  7. West Elevation
  8. Perspective View from Southwest
  9. Perspective View from Southeast







**CONCORD - WHEELER**  
Cambridge, MA

AERIAL PHOTOGRAPH

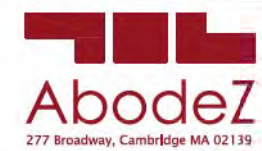

DATE:	10 APR 12
PROJECT No:	10008
DRAWN BY:	KL
SCALE:	NTS

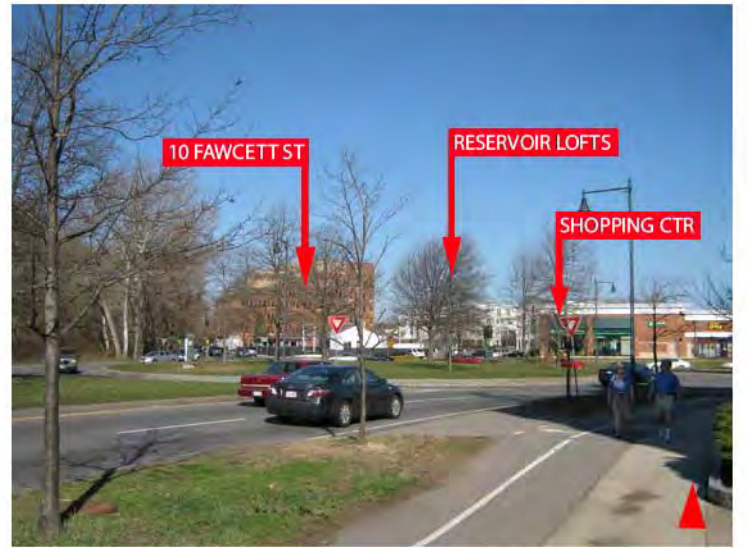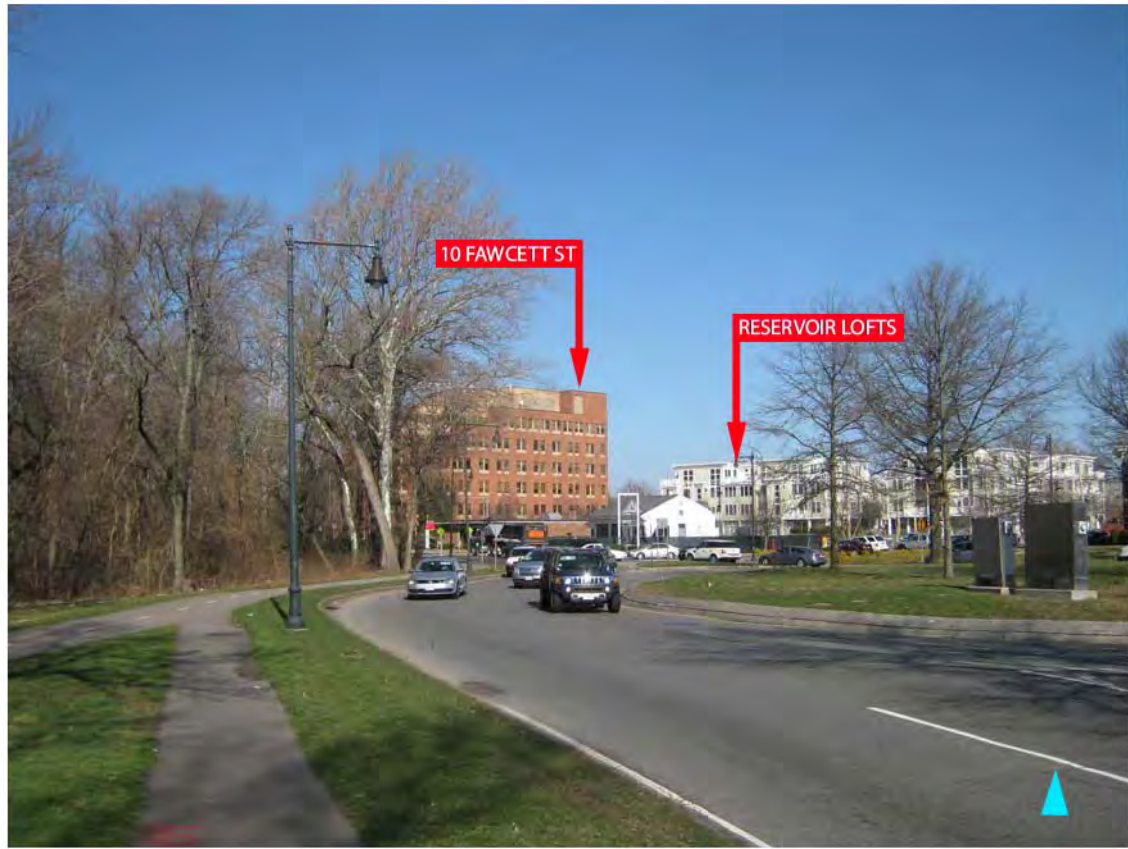

REF.	BOTANICAL NAME	COMMON NAME	H	W	CAL.	QTY	TOTAL CAL.
<b>TREES</b>							
PS	PINUS STROBUS	EASTERN WHITE PINE	8-10'	8'	5"	6	30"
GB	GINGKO BILOBA (MALE ONLY)	AUTUMN GOLD	15'	4'	3"	6	15"
AJ	ACER JAPONICA	BLOODGOOD	8-10'	7'	3"	1	3"
AR	ACER RUBRUM	RED MAPLE	15'	5'	3"	4	6"
<b>SHRUBS/ GROUNDCOVER</b>							
CS	CORNUS STOLONIFERA	RED TWIG DOGWOOD	3'	2'	N/A	15	N/A
AZ	AZALEA EXBURY GIBALTAR	EXBURY AZALEA	2'	2'	N/A	11	N/A
HQ	HYDRANGEA QUERCIFOLIA	OAK LEAF HYDRANGEA	3'	3'	N/A	15	N/A
RD	RHODODENDRON BOULE DE NEIGE	WHITE RHODODENDRON	2'	2'	N/A	22	N/A
EF	EUNONYMUS FORTUNEI EMERALD GAIETY	WINTERCREEPER	12"	18"	N/A	37	N/A
BF	FESTUCA GLAUCA 'SELECT'	BLUE FESCUE	4-8"		N/A		N/A
JC	SEDUM SPURIUM 'JOHN CREECH'	JOHN CREECH	2"		N/A		N/A



EASTERN WHITE PINE



AUTUMN GOLD



GREEN SCREEN FENCE



BLOOD GOOD



RED MAPLE



RED TWIG DOGWOOD



AZALEA



HYDRANGEA



RHODODENDRON




WINTERCREEPER



ROCKSPRAY




JOHN CREECH

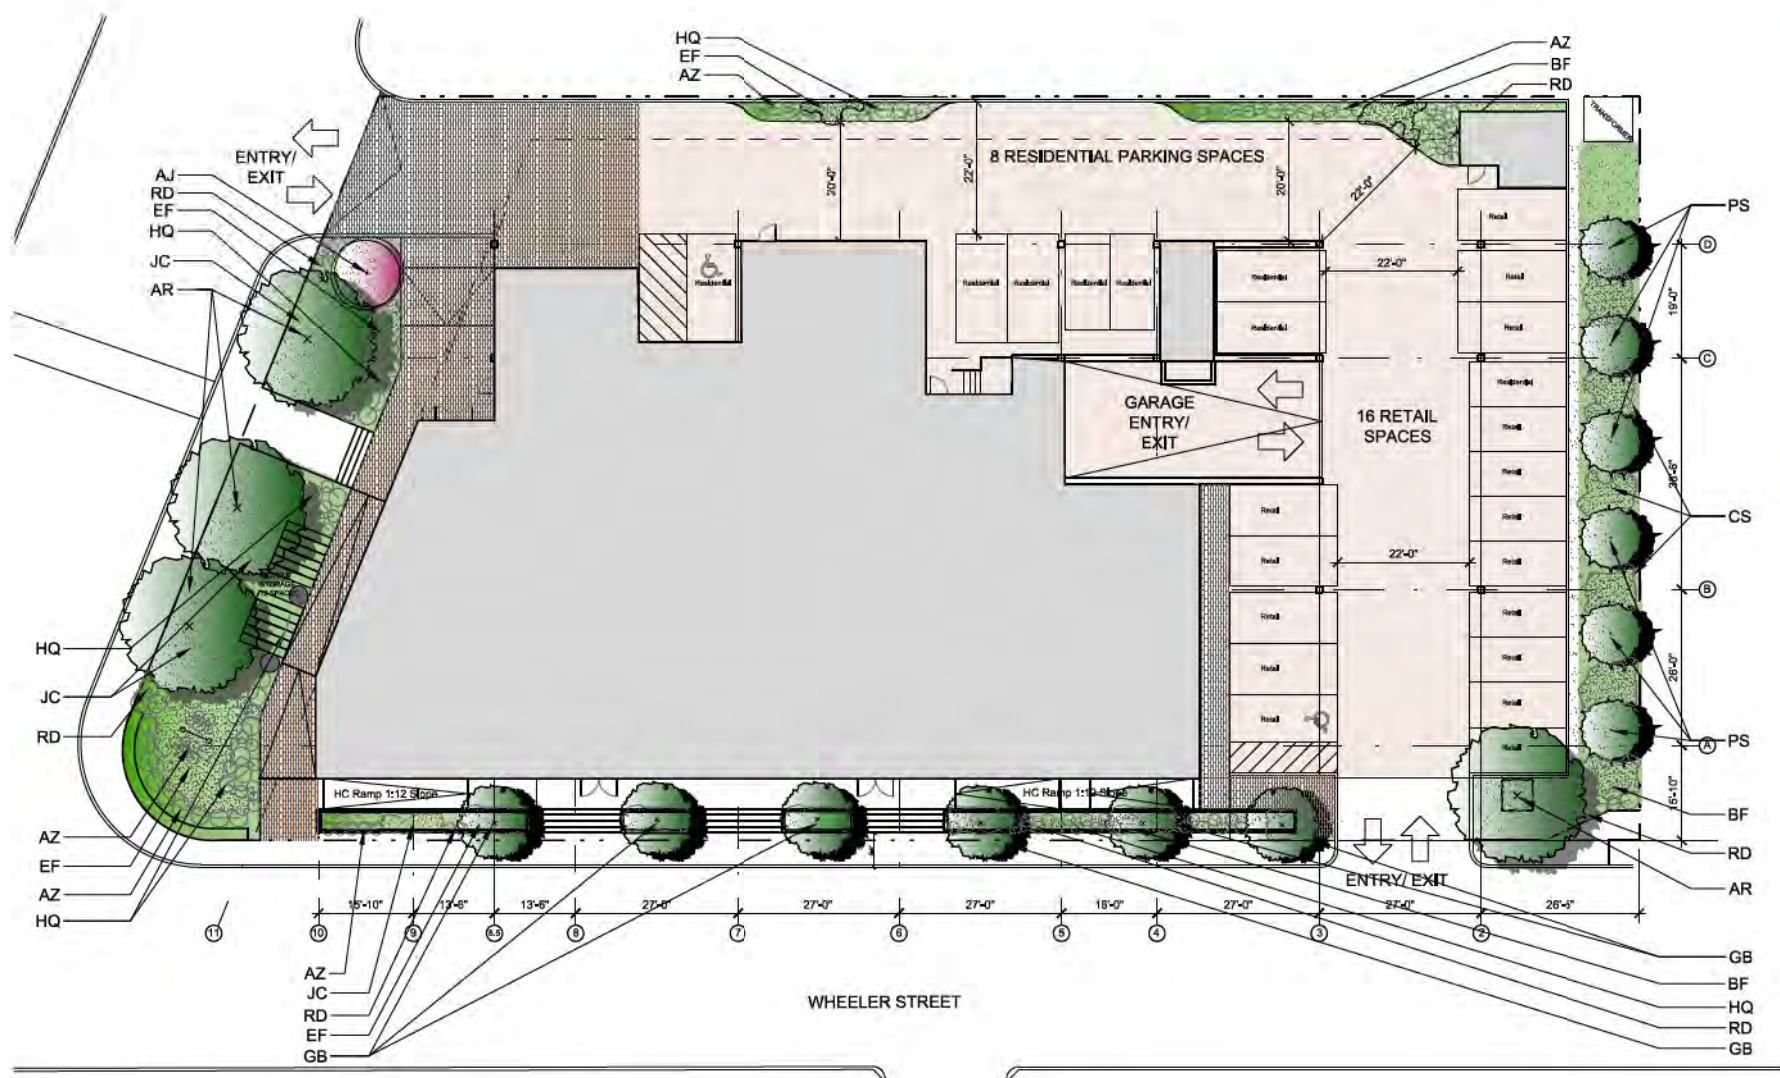

**CONCORD - WHEELER** | LANDSCAPE PLAN  
Cambridge, MA | GROUND LEVEL



DATE: 10 APR 12  
PROJECT No: 10008  
DRAWN BY: KL  
SCALE: NTS

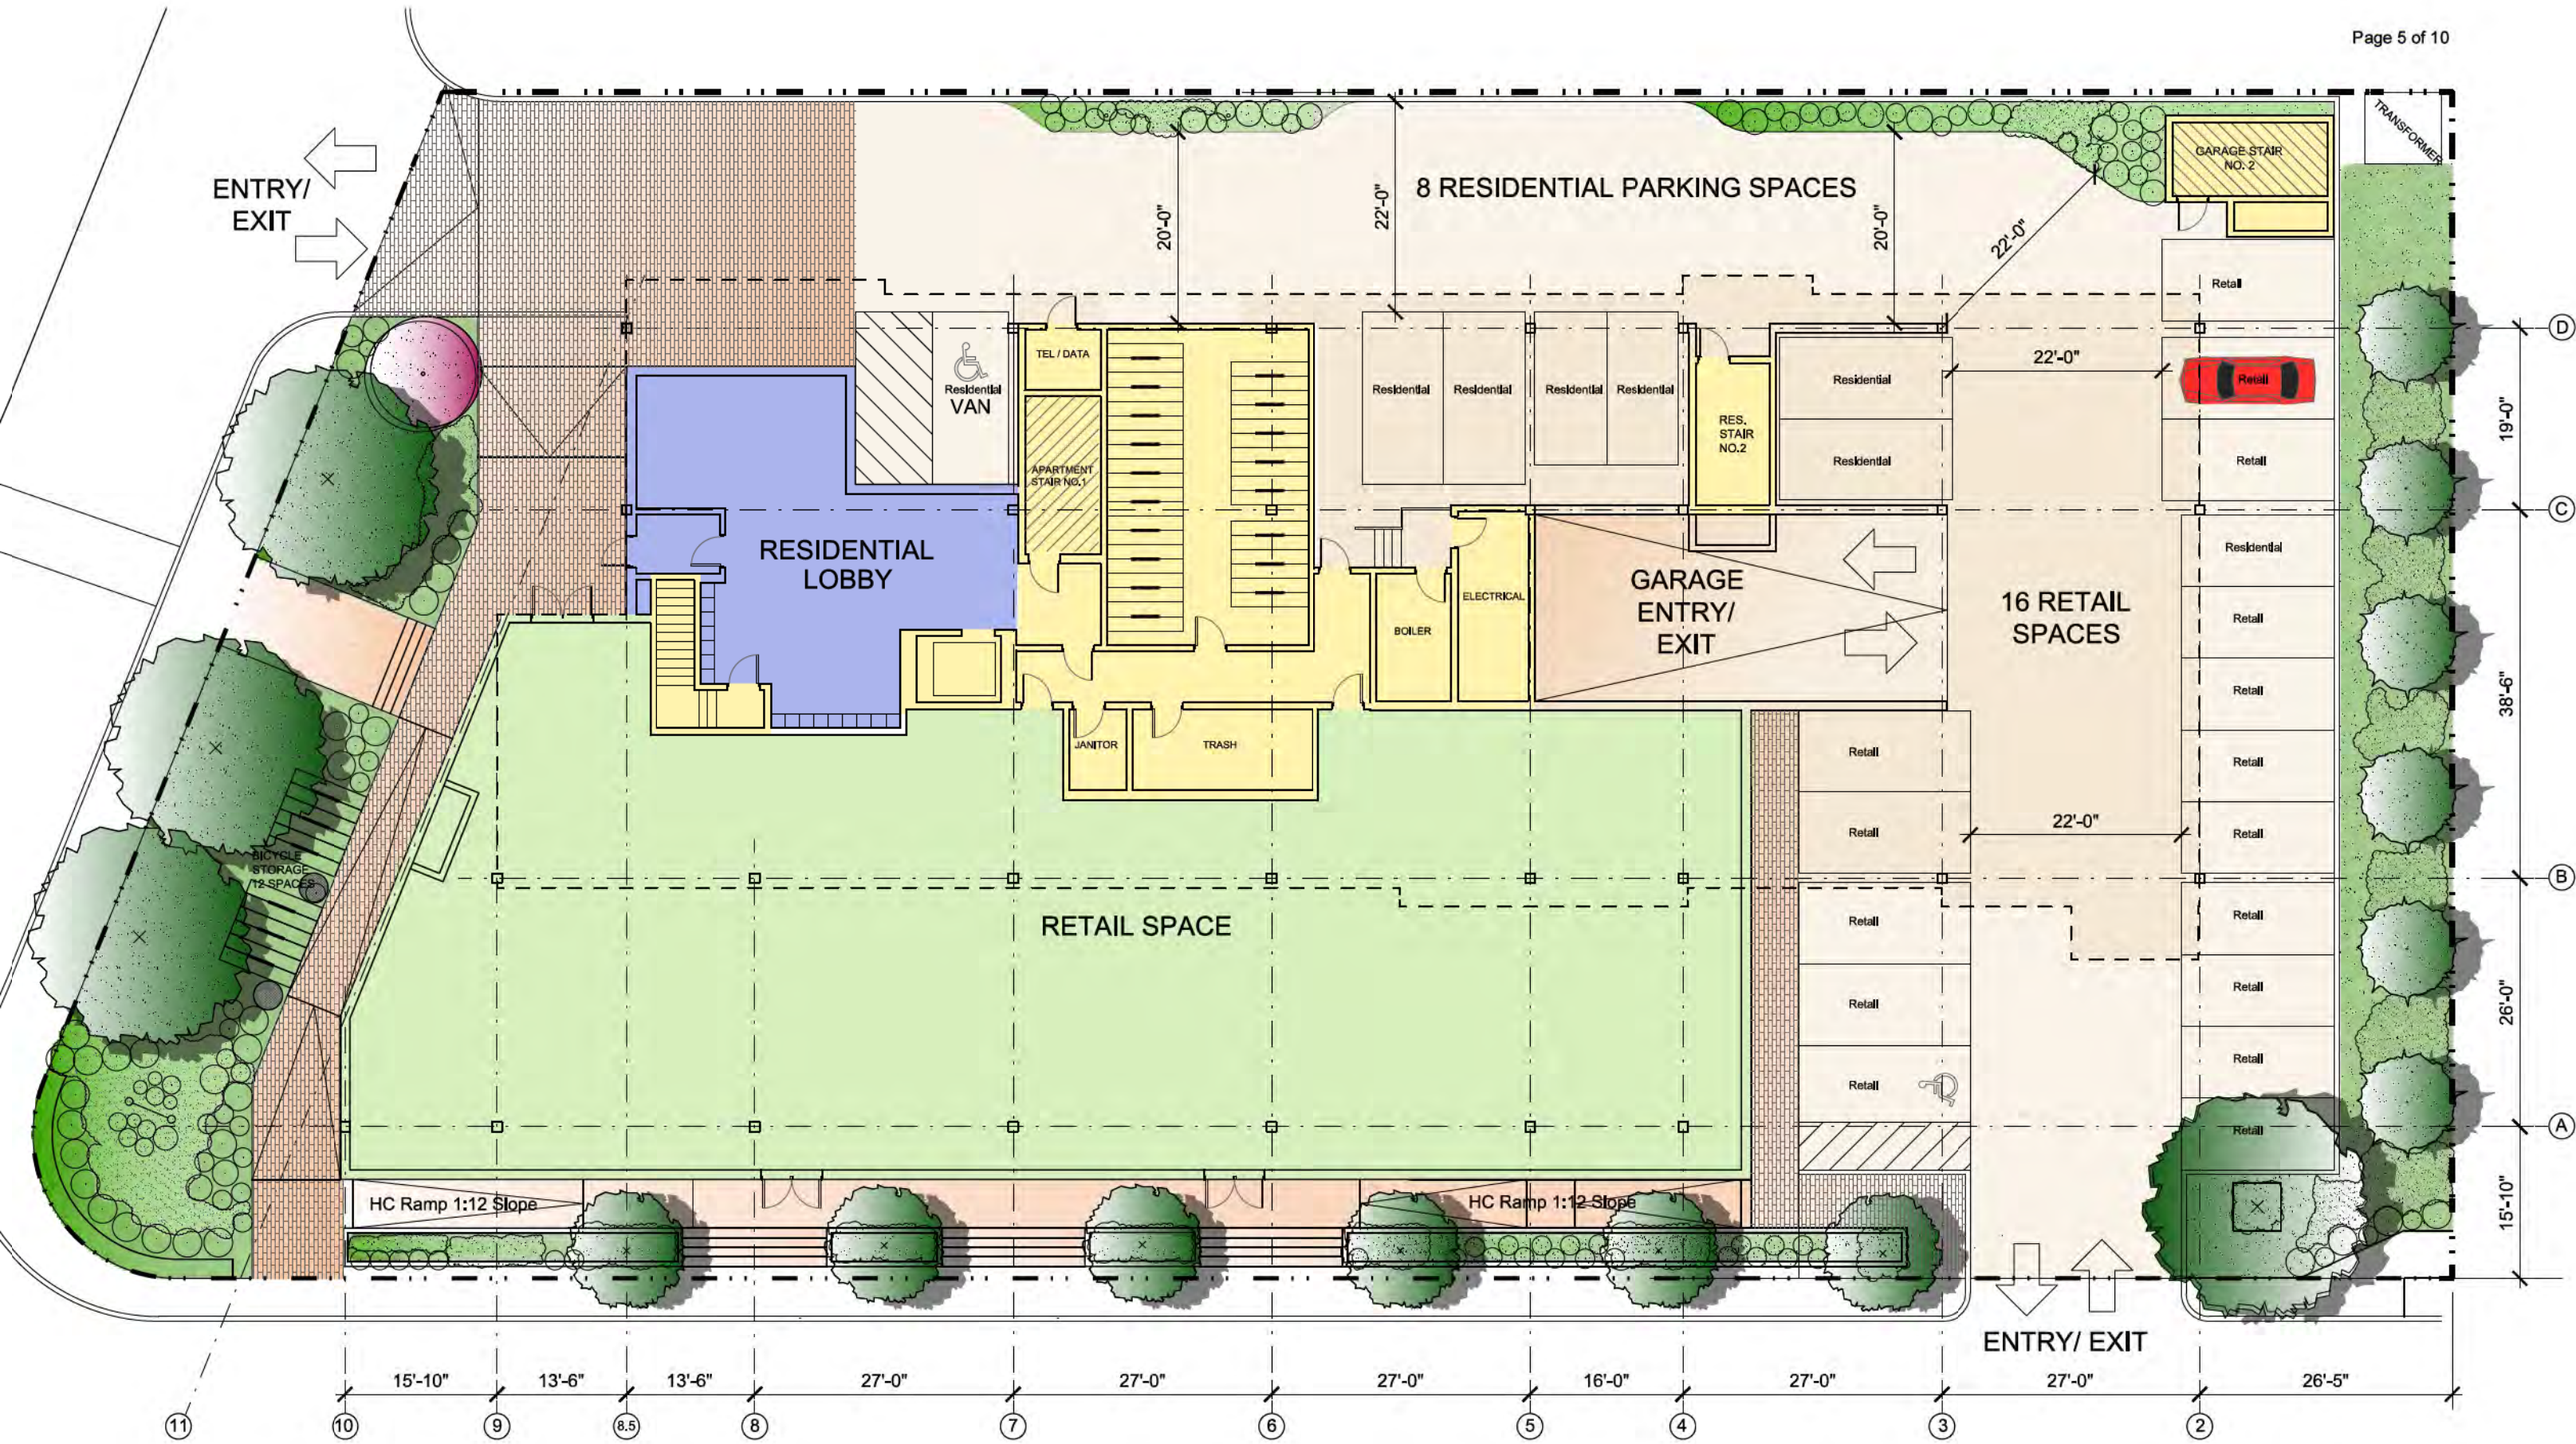

**CONCORD - WHEELER**  
Cambridge, MA

**GROUND FLOOR  
PLAN**



DATE: 10 APR 12  
PROJECT No: 10008  
DRAWN BY: KL  
SCALE: 1/16" = 1'



