



Developer
On Behalf of
BRE/CPD, LLC.
Owner


160 CambridgePark Drive Residences

Cambridge, MA

Special Permit Submission
Volume II
February 27, 2012





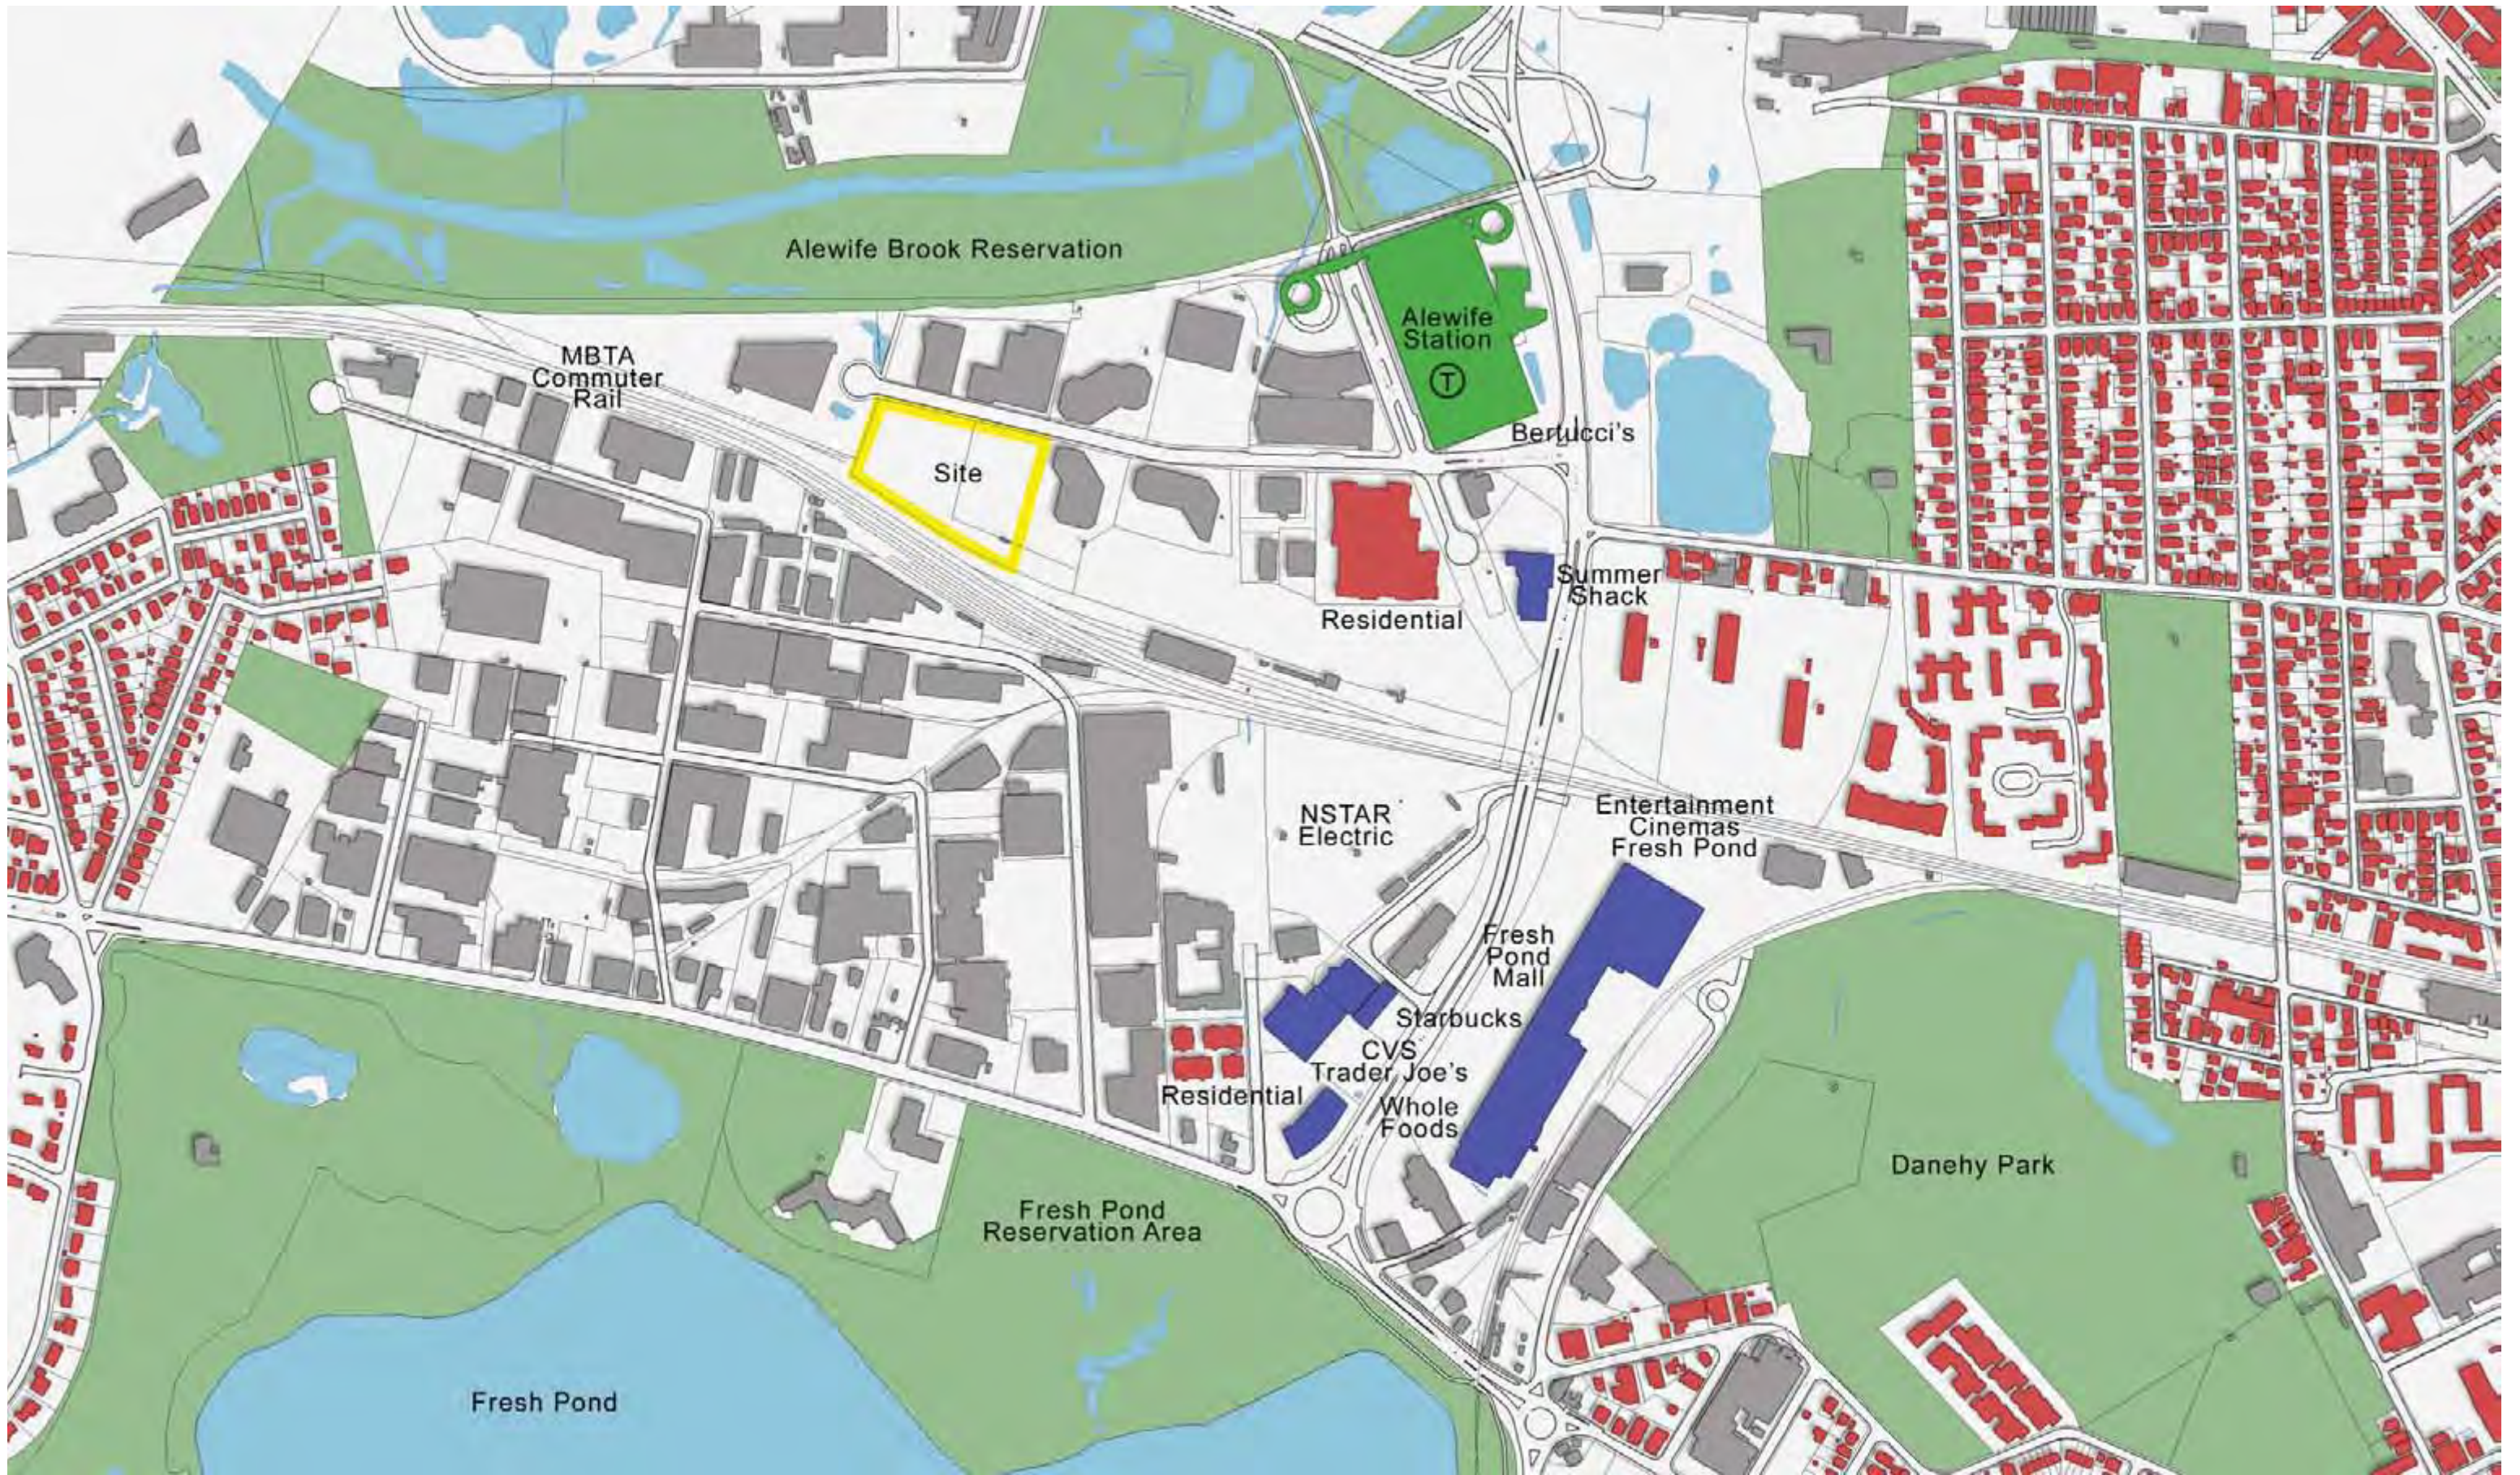












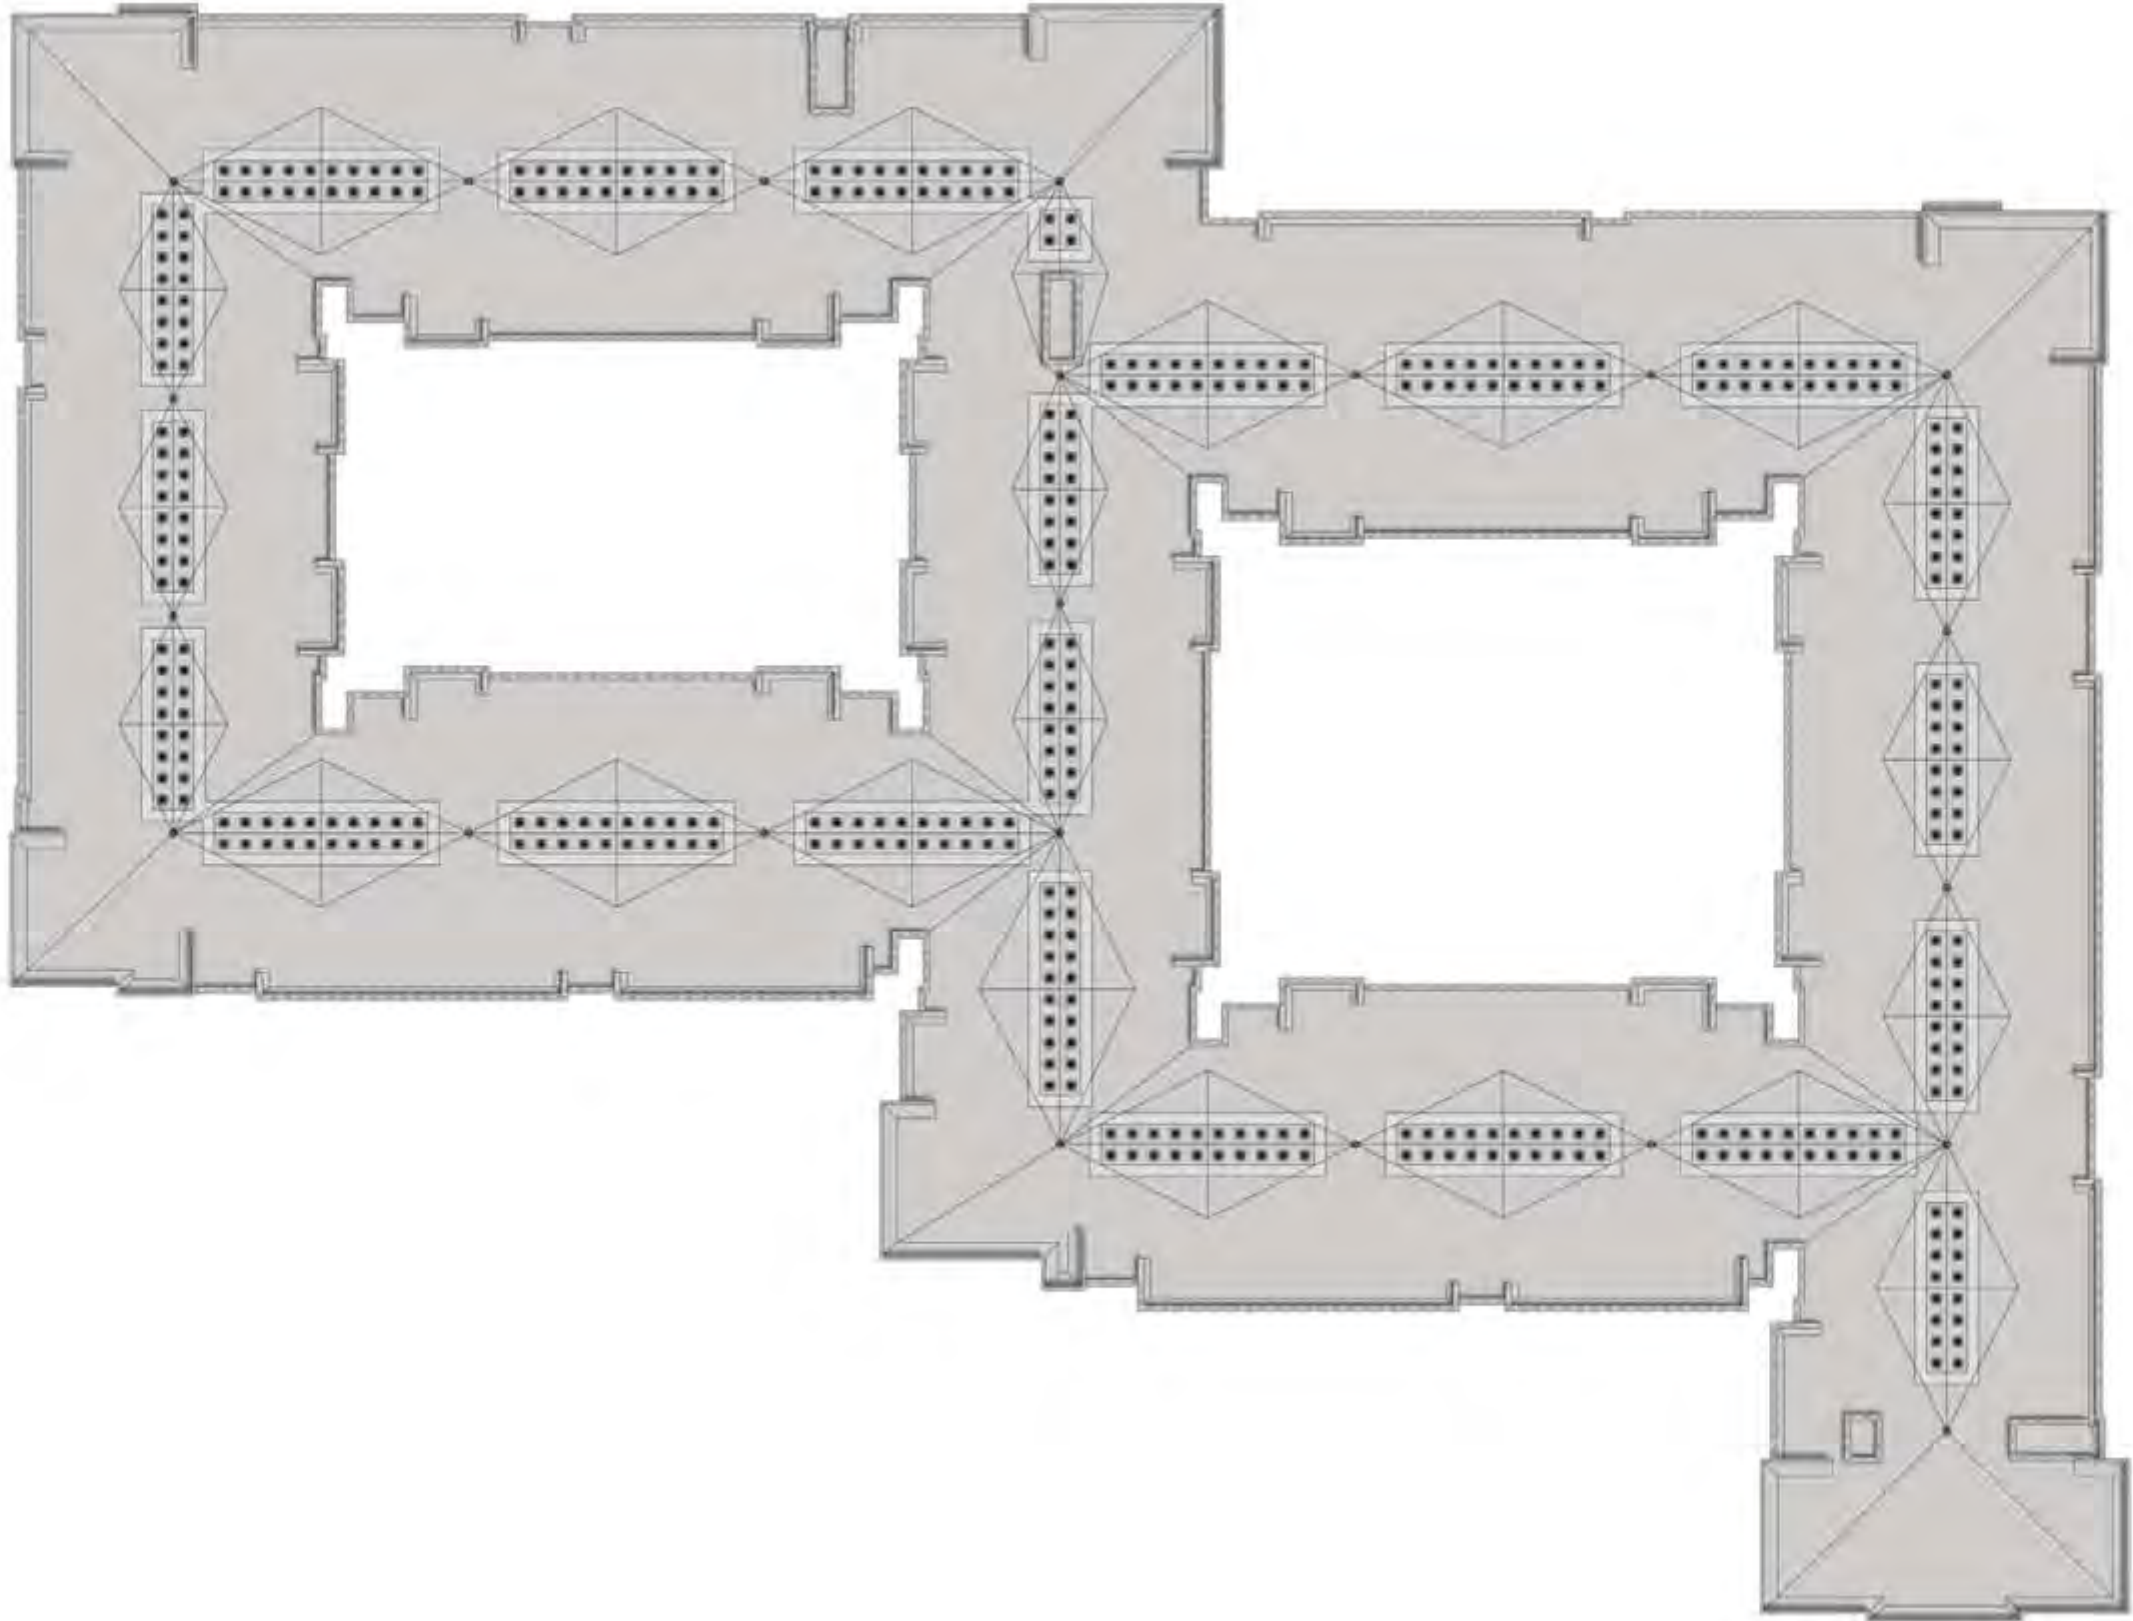

NORTH & EAST ELEVATIONS



NORTH ELEVATION



EAST ELEVATION



SOUTH ELEVATION



WEST ELEVATION
















Interior Courtyards
 Scale: 1" = 20'-0"
 0' 5' 10' 20' 40'
 North



Cambridge Park Drive - West
 Scale: 1" = 20'-0"
 0' 5' 10' 20' 40'
 North

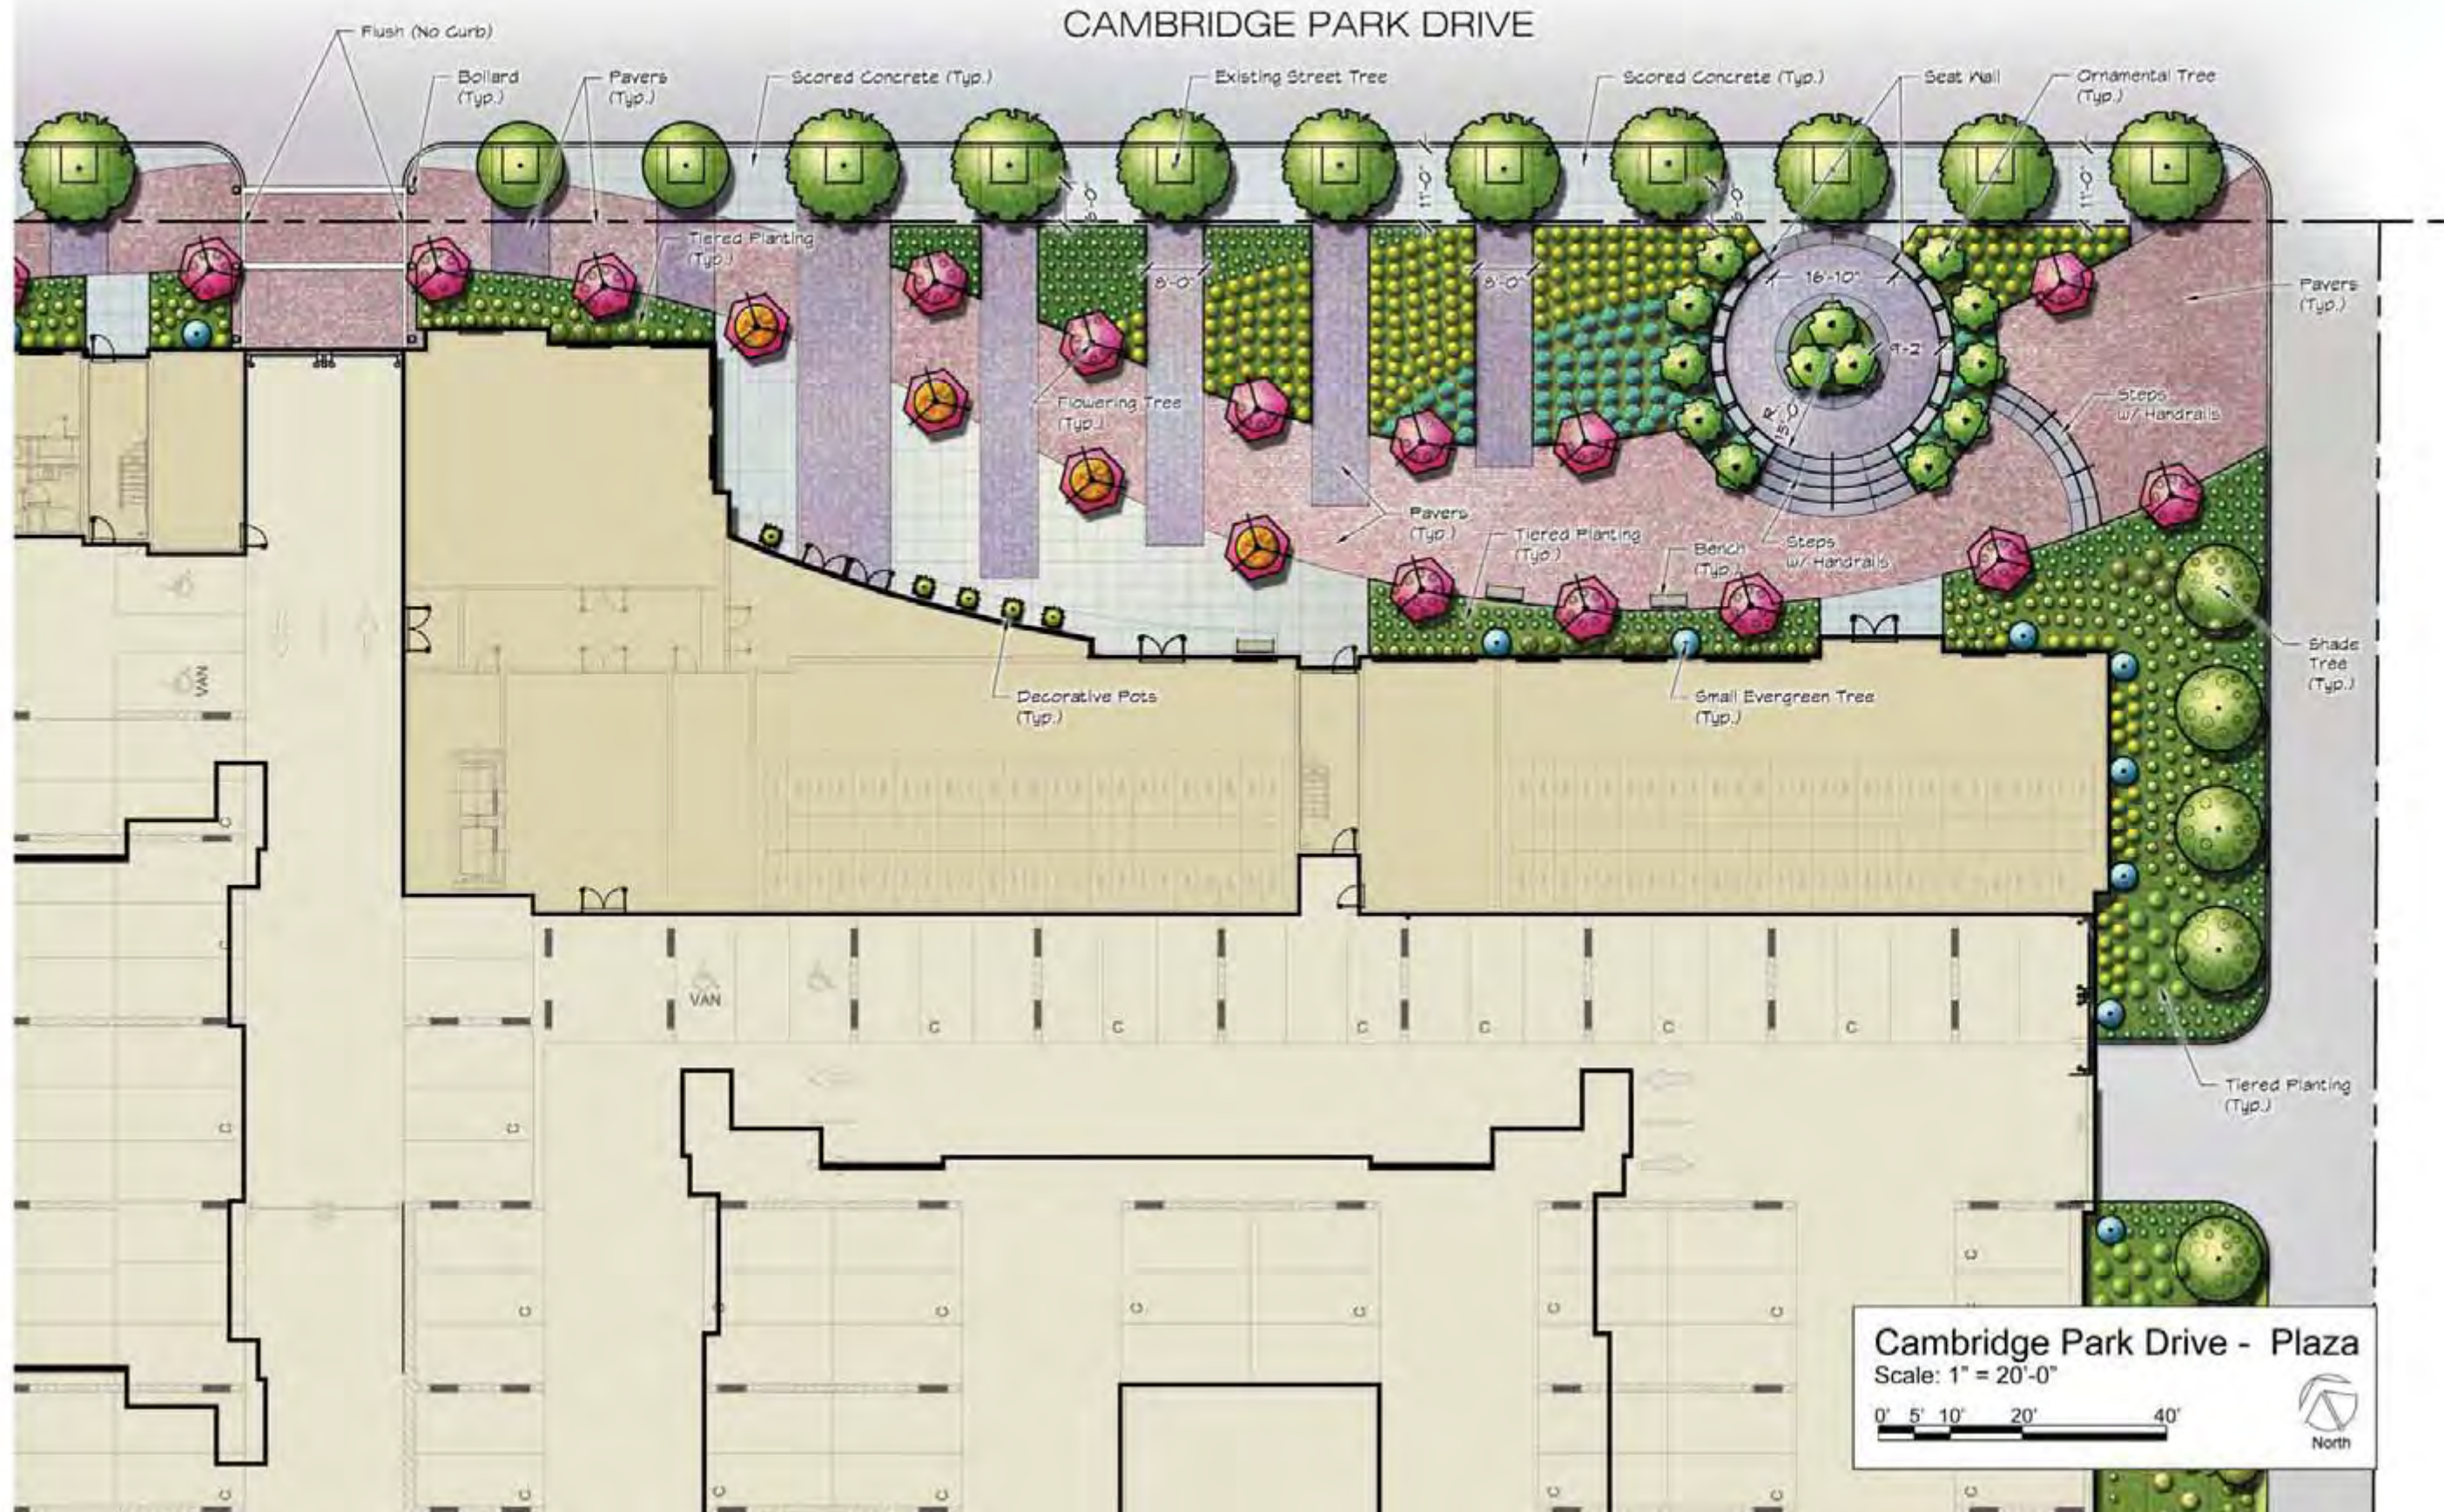

Cambridge Park Drive - Plaza
 Scale: 1" = 20'-0"
 0' 5' 10' 20' 40'
 North



JUNE 9:00 AM



JUNE 3:00 PM




JUNE 12:00 PM





DECEMBER 9:00 AM

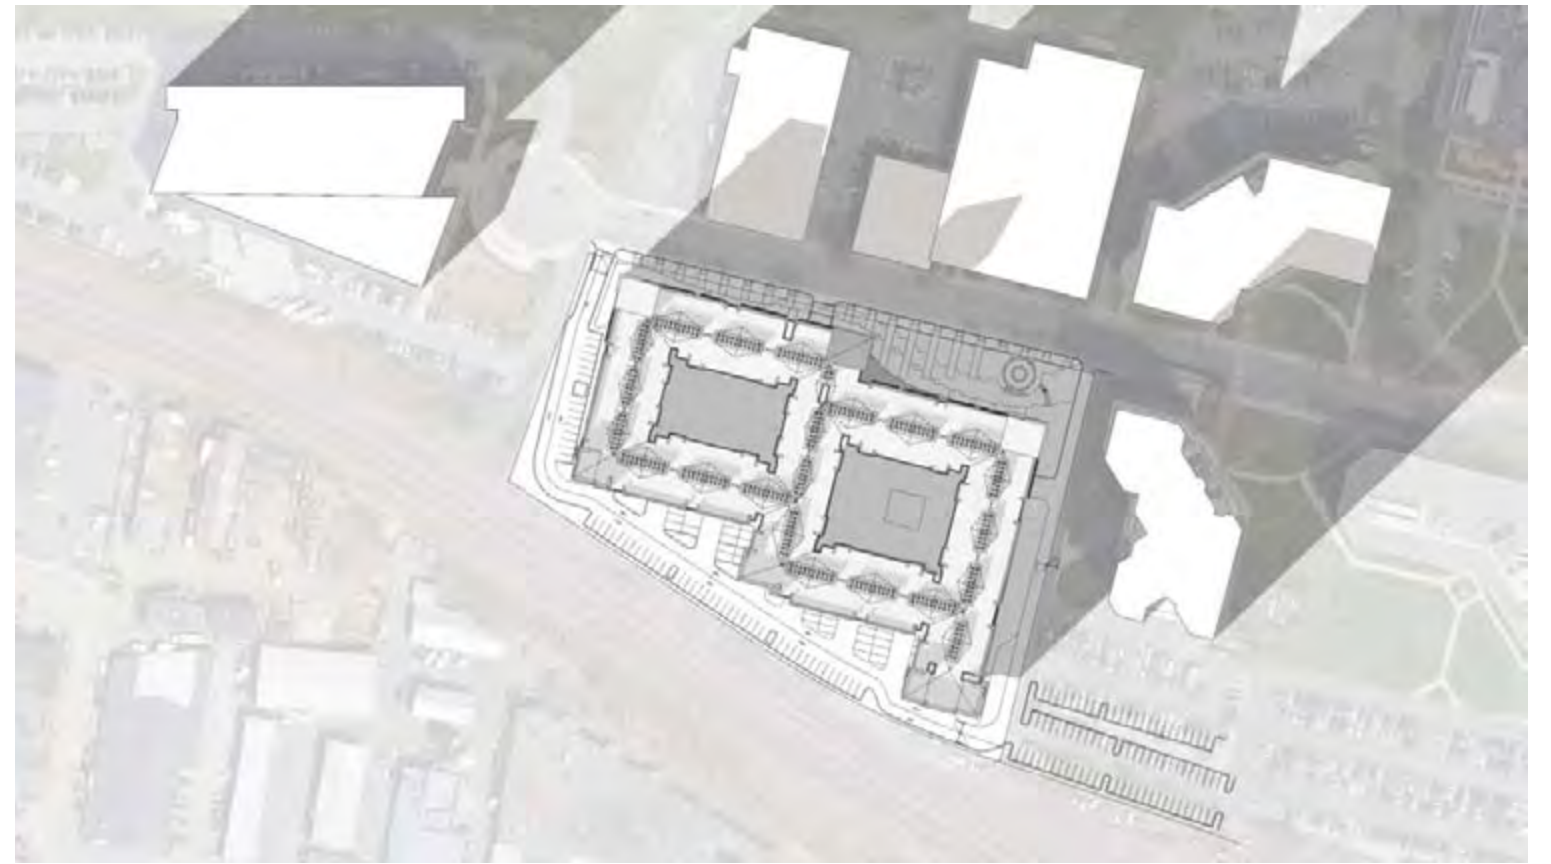

DECEMBER 3:00 PM



DECEMBER 12:00 PM