

① G109 - L1 Copy 1
1" = 200'-0"

THE RESIDENCES AT ALEWIFE STATION

195 & 211 CONCORD TURNPIKE
CAMBRIDGE, MA

CPC-T HOLDINGS, LLC

ARCHITECT

E-ICON
ARCHITECTURE

101 SUMMER ST BOSTON MA 02110

CONSULTANT

STAMP

KEY PLAN

MARK	DATE	DESCRIPTION
	03/21/2017	SUPPLEMENT
	01/17/2017	SPECIAL PERMIT

PROJECT NUMBER: 215040
DRAWN BY:
CHECKED BY:


SHEET TITLE

PERSPECTIVE VIEW

G-110



② Access Drive Looking West

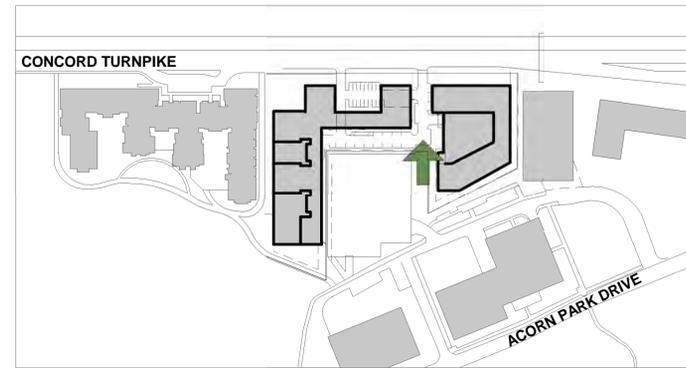

THE RESIDENCES AT ALEWIFE STATION

195 & 211 CONCORD TURNPIKE
CAMBRIDGE, MA

CPC-T HOLDINGS, LLC

ARCHITECT



101 SUMMER ST BOSTON MA 02110

CONSULTANT

STAMP

KEY PLAN

MARK	DATE	DESCRIPTION
	03/21/2017	SUPPLEMENT
	01/17/2017	SPECIAL PERMIT

PROJECT NUMBER: 215040
DRAWN BY:
CHECKED BY:

SHEET TITLE


PERSPECTIVE VIEW

G-111



3 Access Drive Looking North

3/21/2017 1:22:43 PM

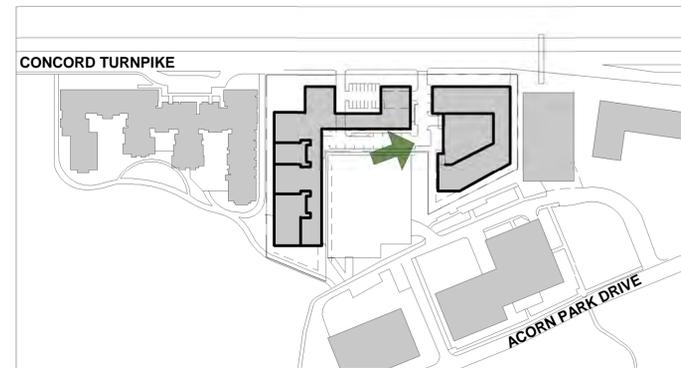

THE RESIDENCES AT ALEWIFE STATION

195 & 211 CONCORD TURNPIKE
CAMBRIDGE, MA

CPC-T HOLDINGS, LLC

ARCHITECT



101 SUMMER ST BOSTON MA 02110

CONSULTANT

STAMP

KEY PLAN

MARK	DATE	DESCRIPTION
	03/21/2017	SUPPLEMENT
	01/17/2017	SPECIAL PERMIT

PROJECT NUMBER: 215040
DRAWN BY:
CHECKED BY:


SHEET TITLE

PERSPECTIVE VIEW

G-112



① Building 2 Courtyard

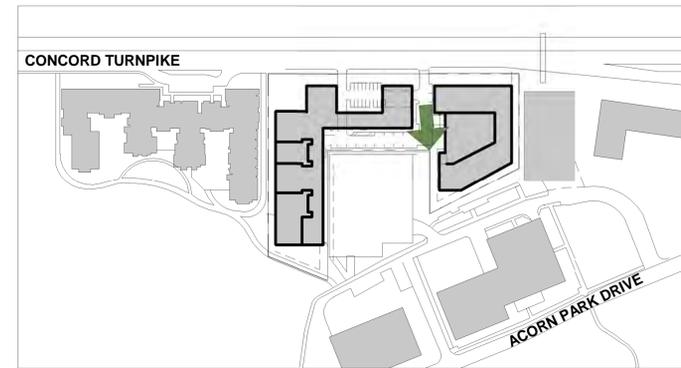

THE RESIDENCES AT ALEWIFE STATION

195 & 211 CONCORD TURNPIKE
CAMBRIDGE, MA

CPC-T HOLDINGS, LLC

ARCHITECT



101 SUMMER ST BOSTON MA 02110

CONSULTANT

STAMP

KEY PLAN

MARK	DATE	DESCRIPTION
	03/21/2017	SUPPLEMENT
	01/17/2017	SPECIAL PERMIT

PROJECT NUMBER: 215040
DRAWN BY:
CHECKED BY:

SHEET TITLE

PERSPECTIVE VIEW

G-113



① Building 2 Courtyard

THE RESIDENCES AT ALEWIFE STATION

195 & 211 CONCORD TURNPIKE
CAMBRIDGE, MA

CPC-T HOLDINGS, LLC

ARCHITECT




101 SUMMER ST BOSTON MA 02110

CONSULTANT

STAMP

KEY PLAN

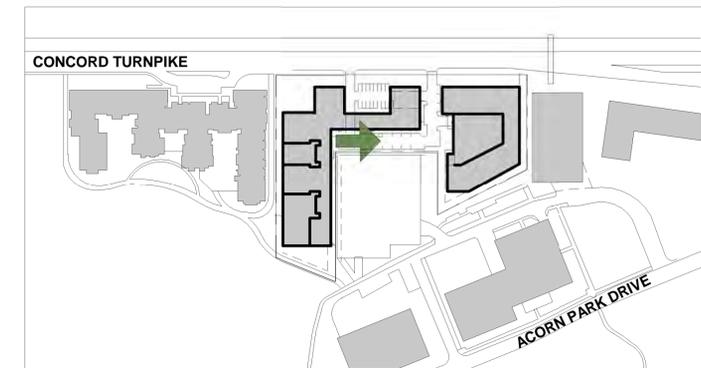

MARK	DATE	DESCRIPTION
	03/21/2017	SUPPLEMENT
	01/17/2017	SPECIAL PERMIT

PROJECT NUMBER: 215040
DRAWN BY:
CHECKED BY:


SHEET TITLE

PERSPECTIVE VIEW

G-114

3/21/2017 1:22:51 PM

① Access Drive Looking East

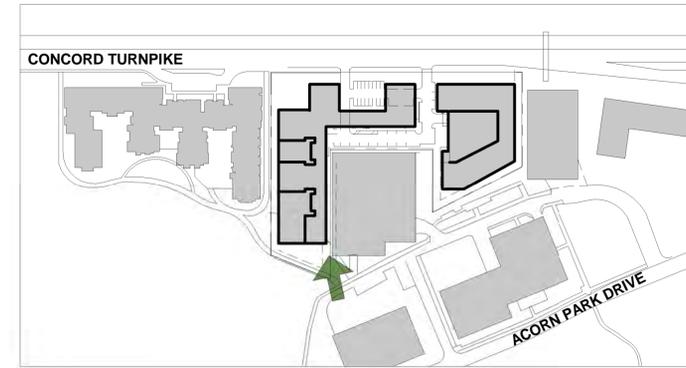

THE RESIDENCES AT ALEWIFE STATION

195 & 211 CONCORD TURNPIKE
CAMBRIDGE, MA

CPC-T HOLDINGS, LLC

ARCHITECT



101 SUMMER ST BOSTON MA 02110

CONSULTANT

STAMP

KEY PLAN

MARK	DATE	DESCRIPTION
	03/21/2017	SUPPLEMENT
	01/17/2017	SPECIAL PERMIT

PROJECT NUMBER: 215040
DRAWN BY:
CHECKED BY:

SHEET TITLE


PERSPECTIVE VIEW

G-115





2 Access Drive Looking West

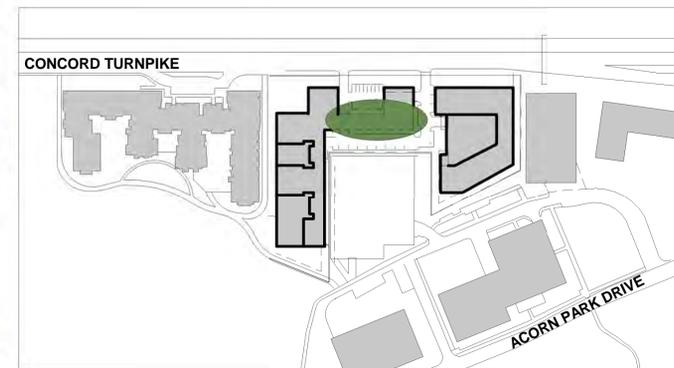

THE RESIDENCES AT ALEWIFE STATION

195 & 211 CONCORD TURNPIKE
CAMBRIDGE, MA

CPC-T HOLDINGS, LLC

ARCHITECT

E-ICON
ARCHITECTURE

101 SUMMER ST BOSTON MA 02110

CONSULTANT

STAMP

KEY PLAN


MARK	DATE	DESCRIPTION
	03/21/2017	SUPPLEMENT
	01/17/2017	SPECIAL PERMIT

PROJECT NUMBER: 215040
DRAWN BY:
CHECKED BY:

SHEET TITLE

BUILDING 1 BIKE ACCESS

G-116

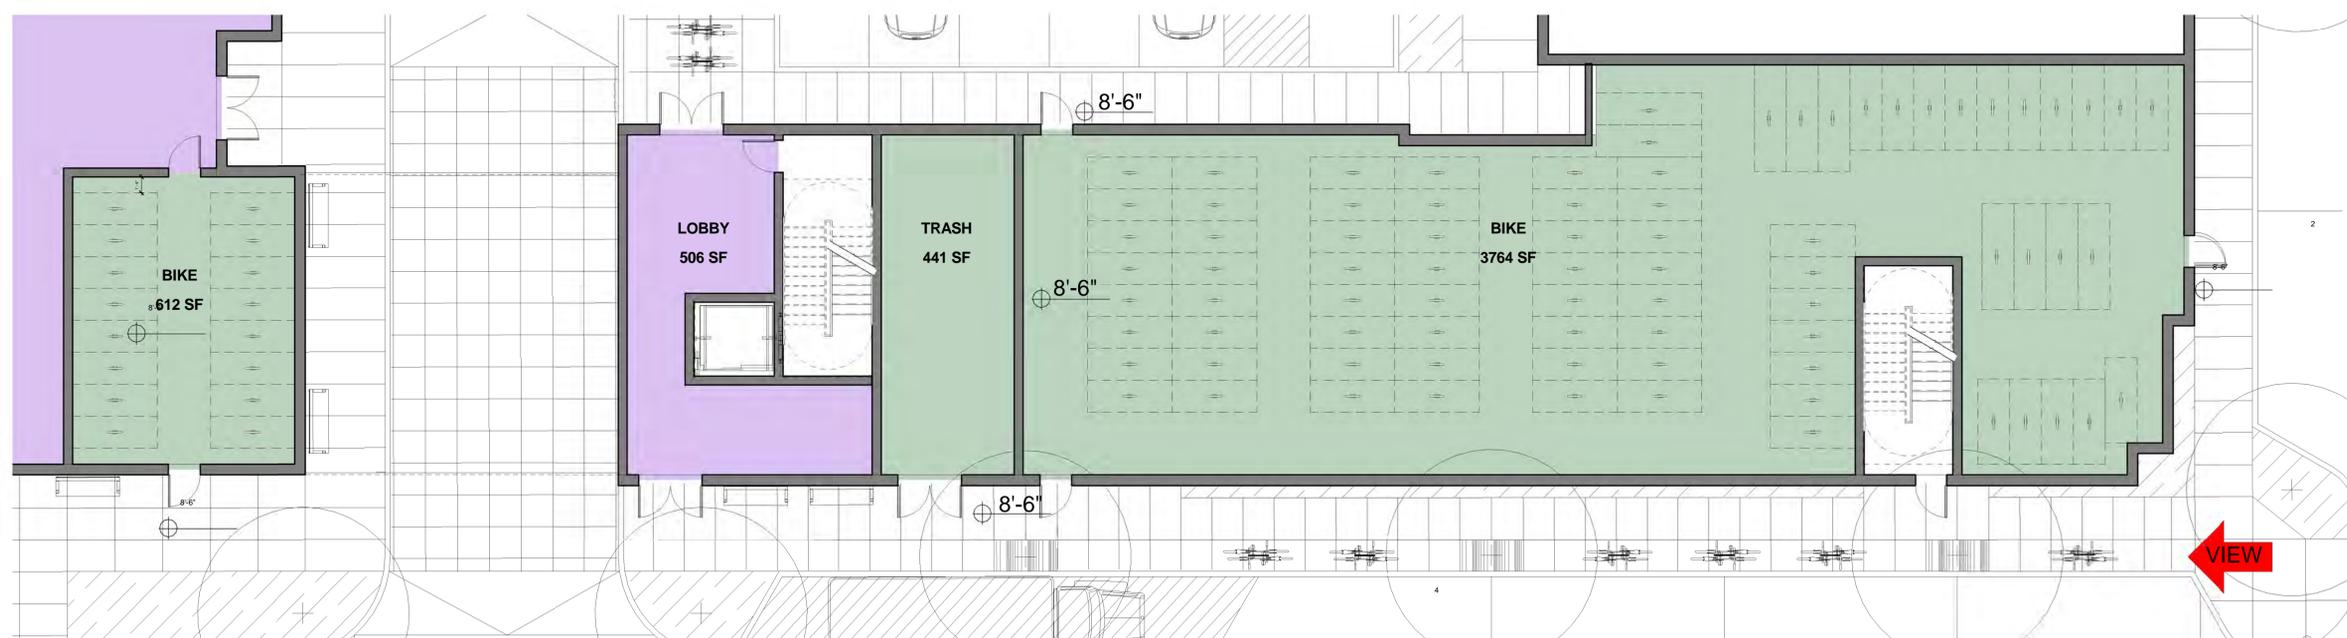

2 Building 1 Bike Room Access
1/8" = 1'-0"



THE RESIDENCES AT ALEWIFE STATION

195 & 211 CONCORD TURNPIKE
CAMBRIDGE, MA

CPC-T HOLDINGS, LLC

ARCHITECT

E-ICON
ARCHITECTURE

101 SUMMER ST BOSTON MA 02110

CONSULTANT

STAMP

KEY PLAN

MARK	DATE	DESCRIPTION
	03/21/2017	SUPPLEMENT
	01/17/2017	SPECIAL PERMIT

PROJECT NUMBER: 215040



DRAWN BY:

CHECKED BY:

SHEET TITLE

**BUILDING 1
SECONDARY BIKE
ACCESS**

G-117

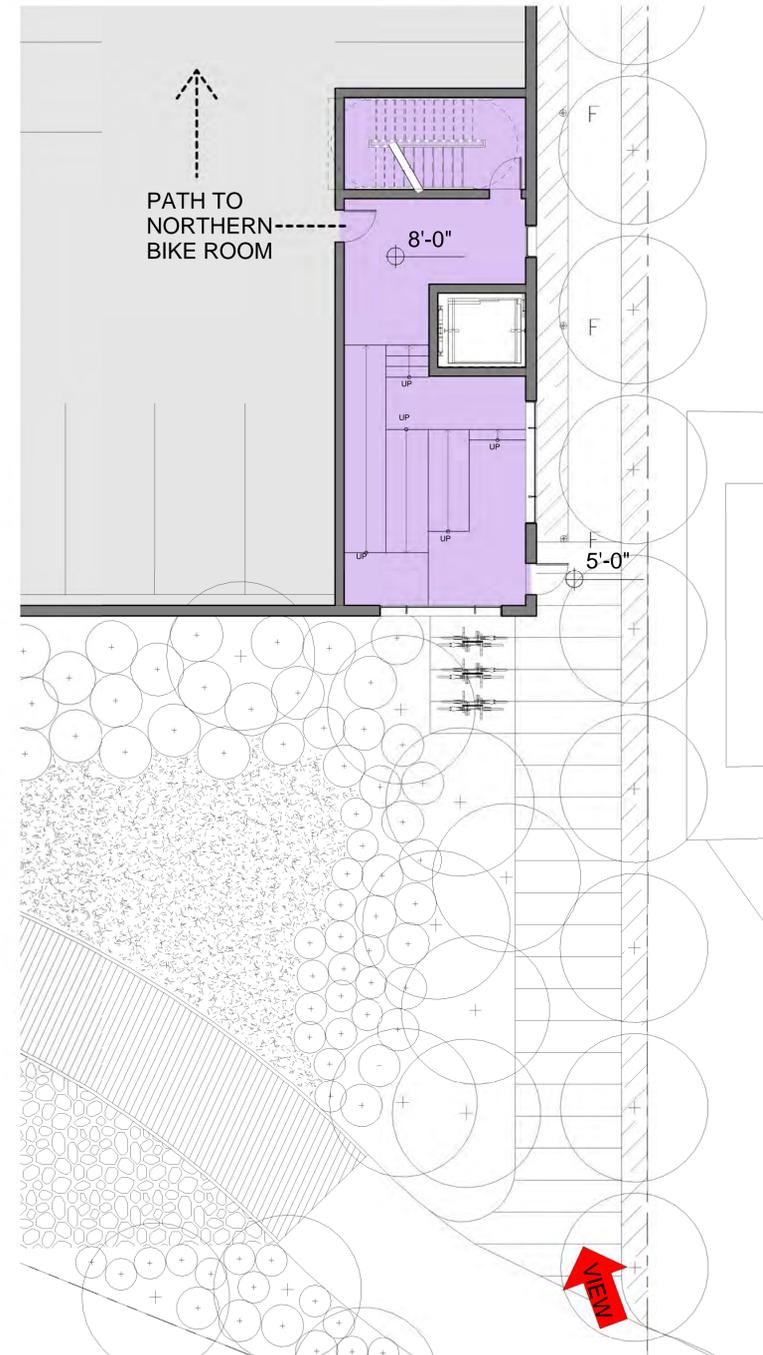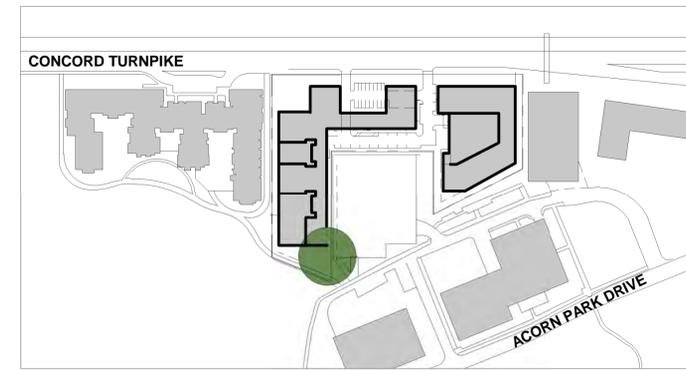


② Building 1 Secondary Access
1/8" = 1'-0"



① Secondary Lobby at Building 1



① Building 2 Courtyard

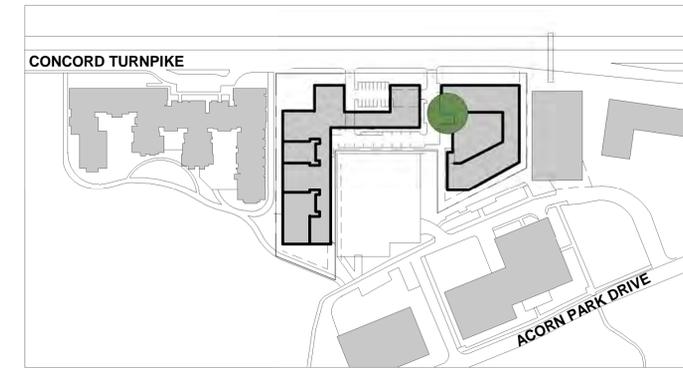

THE RESIDENCES AT ALEWIFE STATION

195 & 211 CONCORD TURNPIKE
CAMBRIDGE, MA

CPC-T HOLDINGS, LLC

ARCHITECT

E-ICON
ARCHITECTURE

101 SUMMER ST BOSTON MA 02110

CONSULTANT

STAMP

KEY PLAN

MARK	DATE	DESCRIPTION
	03/21/2017	SUPPLEMENT
	01/17/2017	SPECIAL PERMIT

PROJECT NUMBER: 215040


DRAWN BY:

CHECKED BY:

SHEET TITLE

BUILDING 2 BIKE ACCESS

G-118

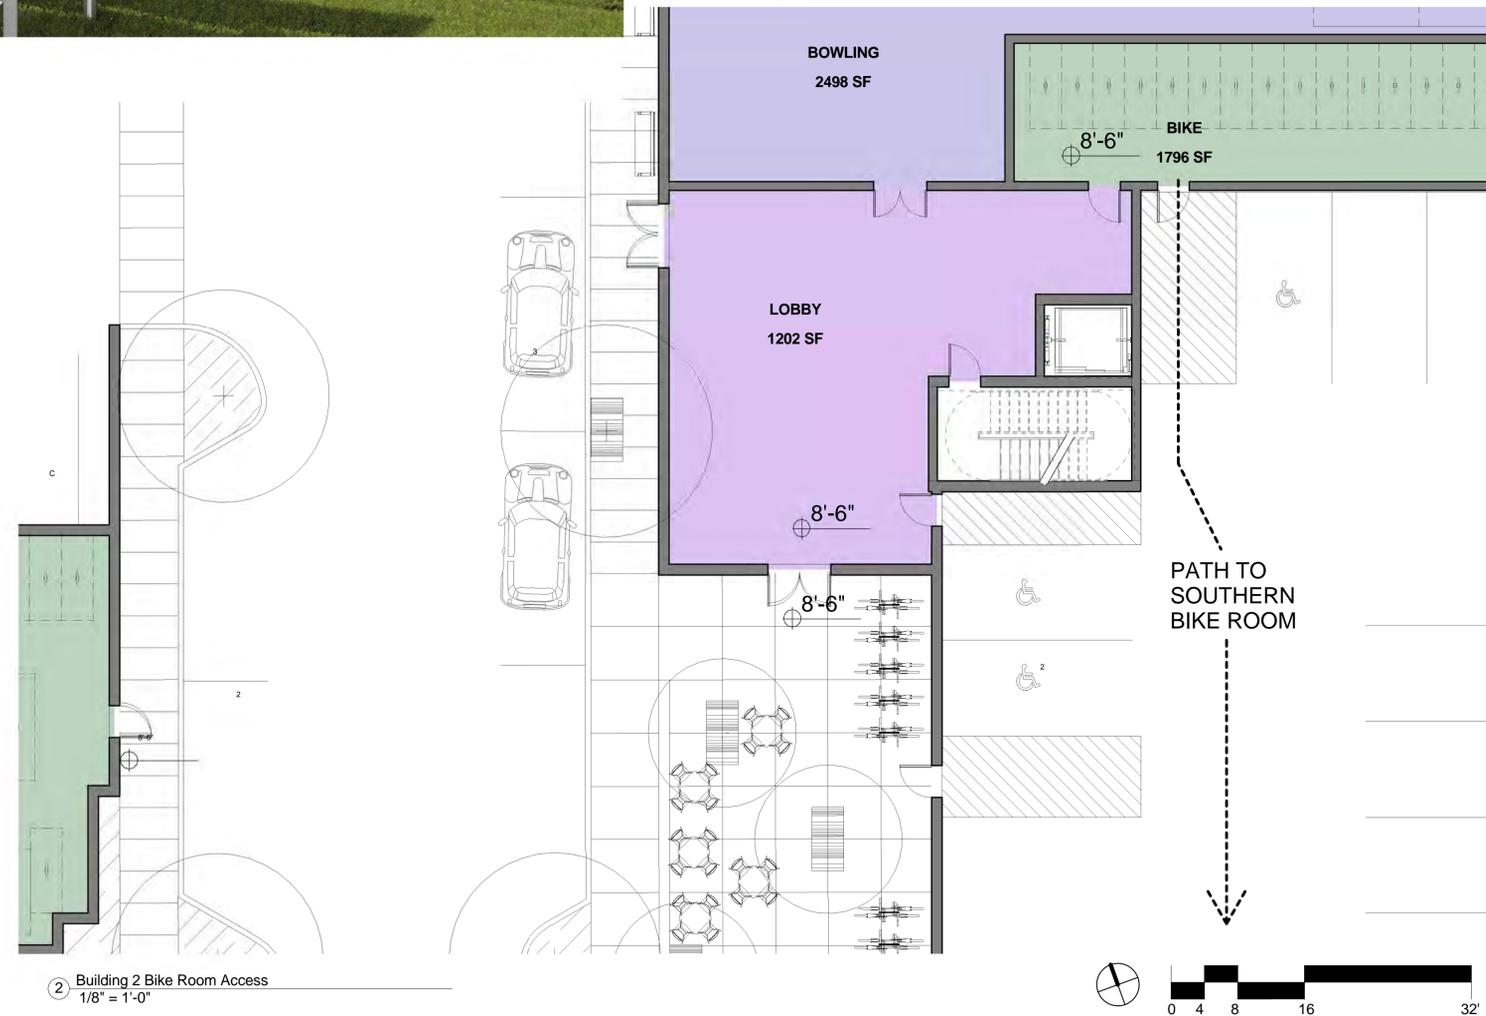

② Building 2 Bike Room Access
1/8" = 1'-0"

THE RESIDENCES AT ALEWIFE STATION

195 & 211 CONCORD TURNPIKE
CAMBRIDGE, MA

CPC-T HOLDINGS, LLC

ARCHITECT

E-ICON
ARCHITECTURE

101 SUMMER ST BOSTON MA 02110

CONSULTANT

STAMP

KEY PLAN


MARK	DATE	DESCRIPTION
	03/21/2017	SUPPLEMENT
	01/17/2017	SPECIAL PERMIT

PROJECT NUMBER: 215040
DRAWN BY:
CHECKED BY:


SHEET TITLE

BUILDING 2 BIKE ACCESS

G-119

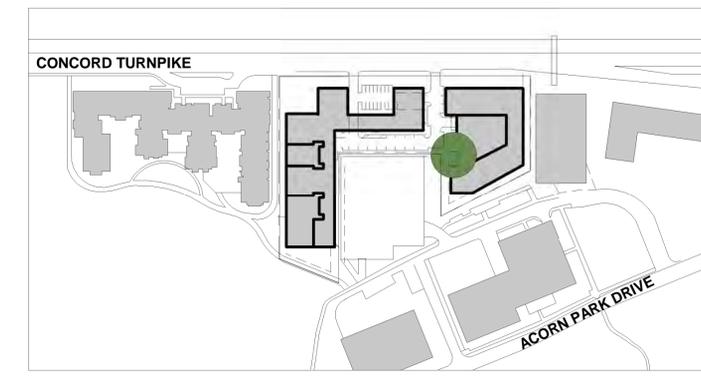

1 Secondary Lobby at Building 2

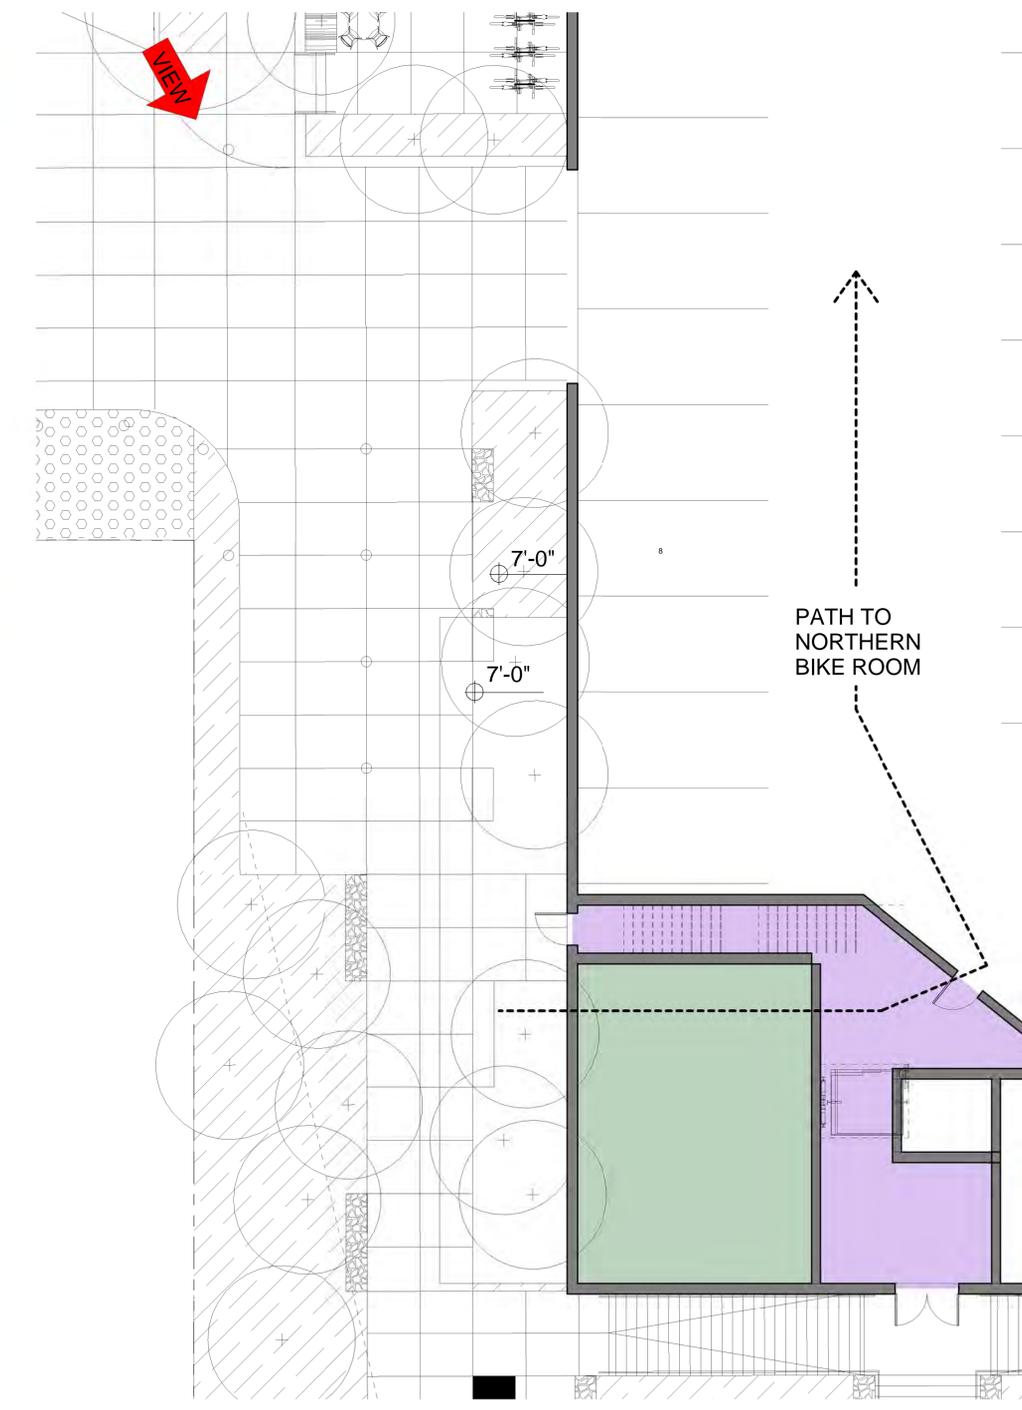

2 Building 2 Bike Room Access 2
1/8" = 1'-0"

