

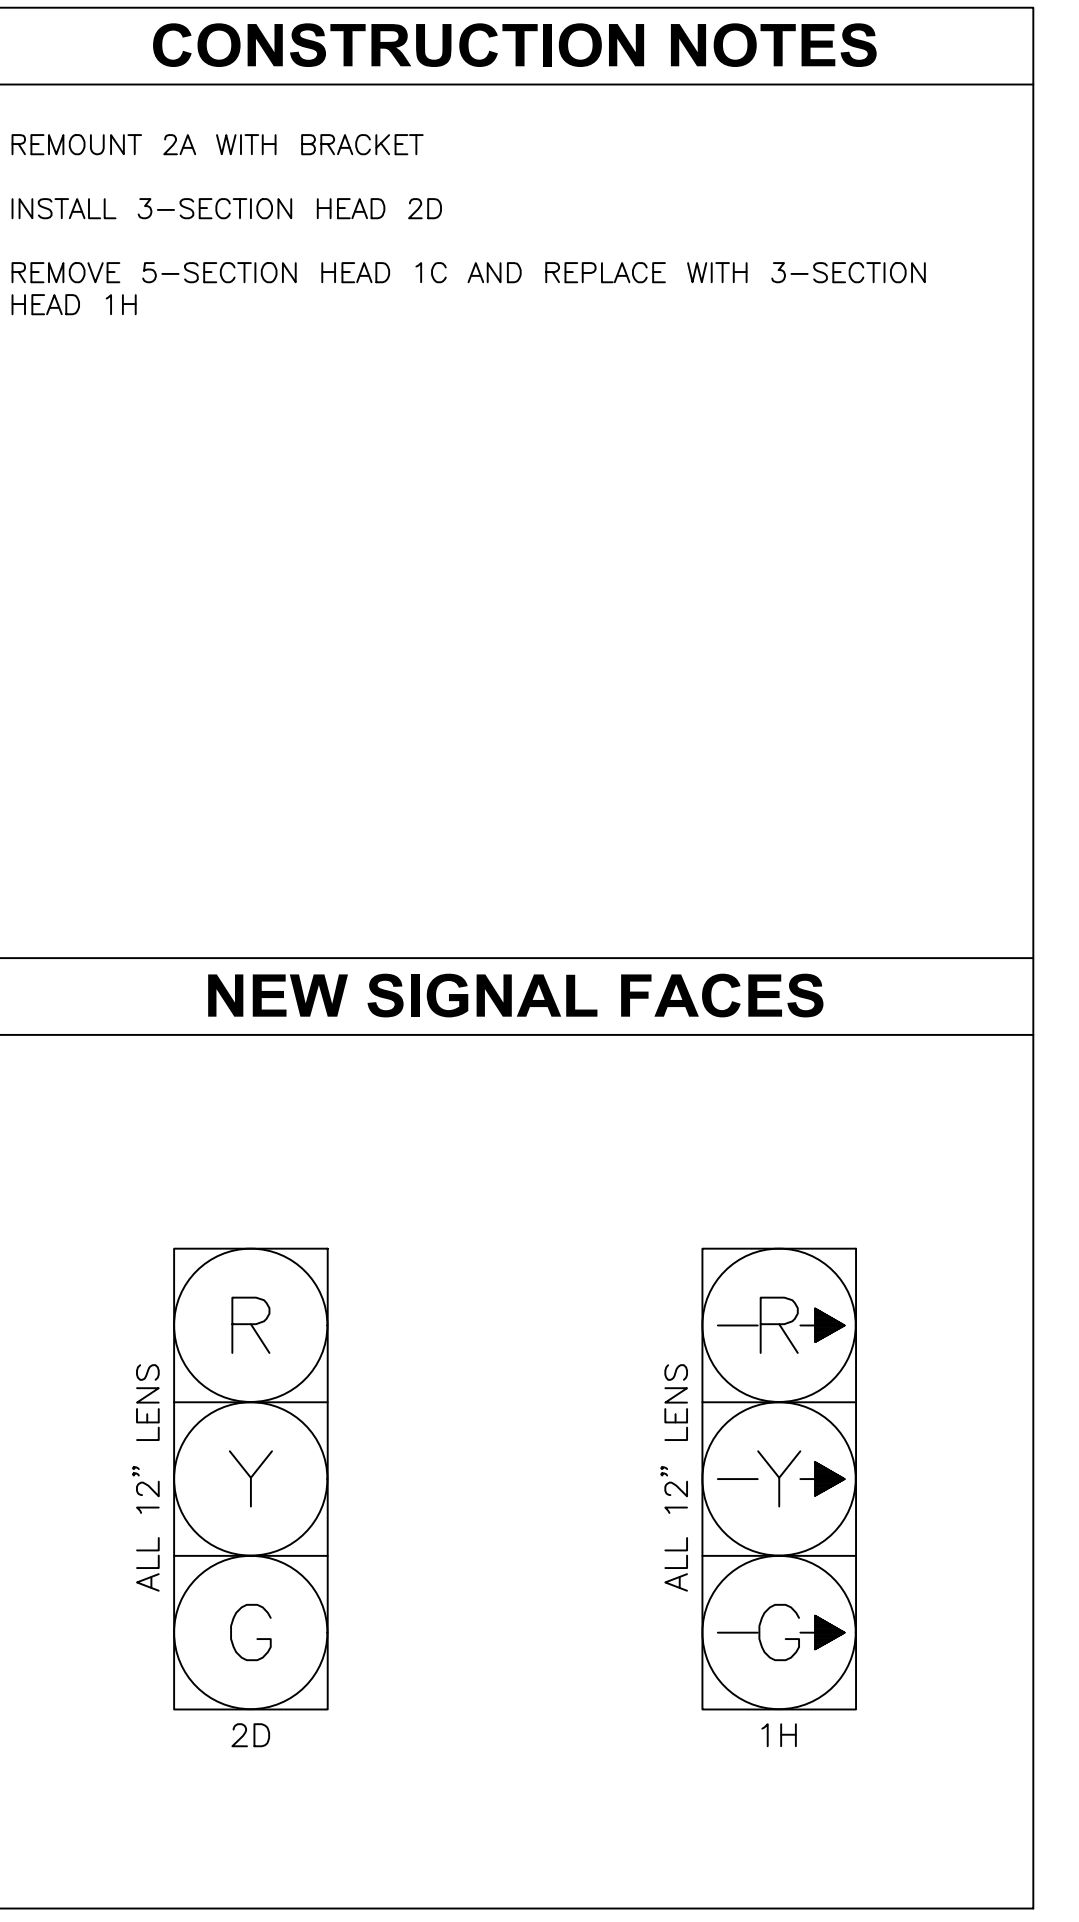
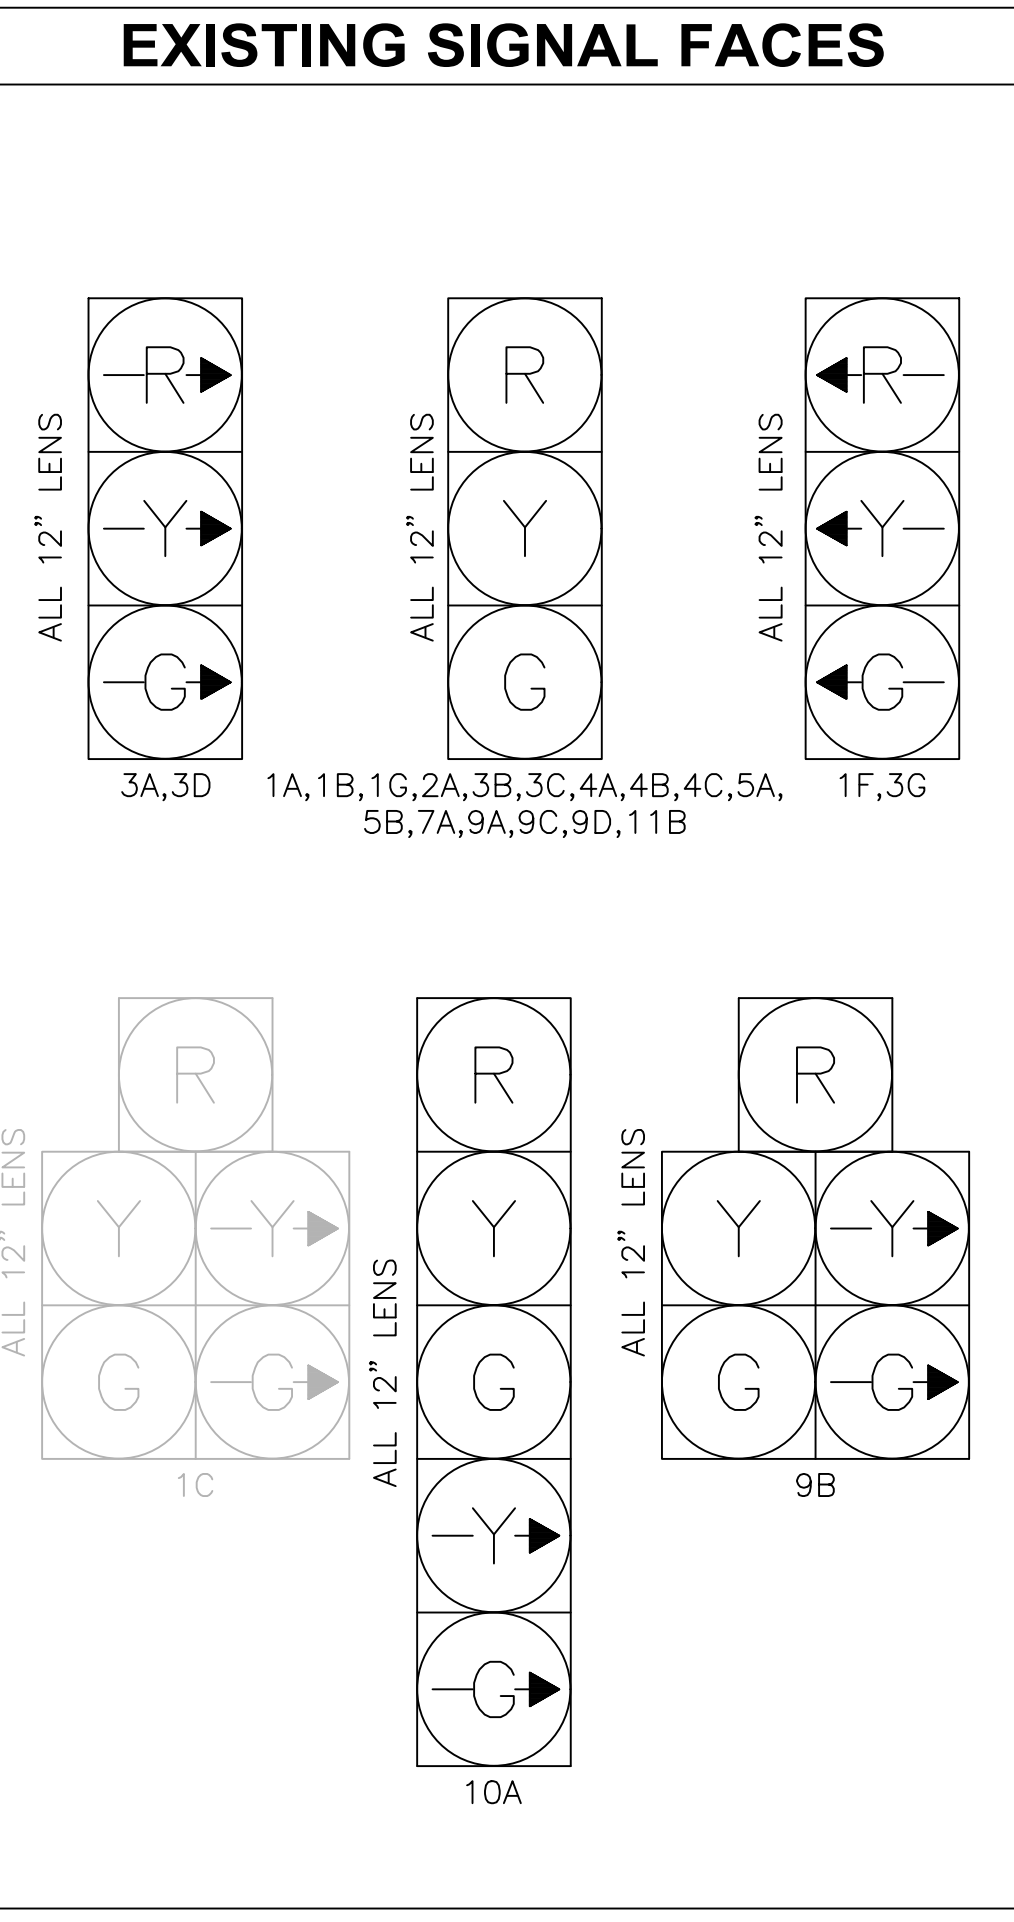
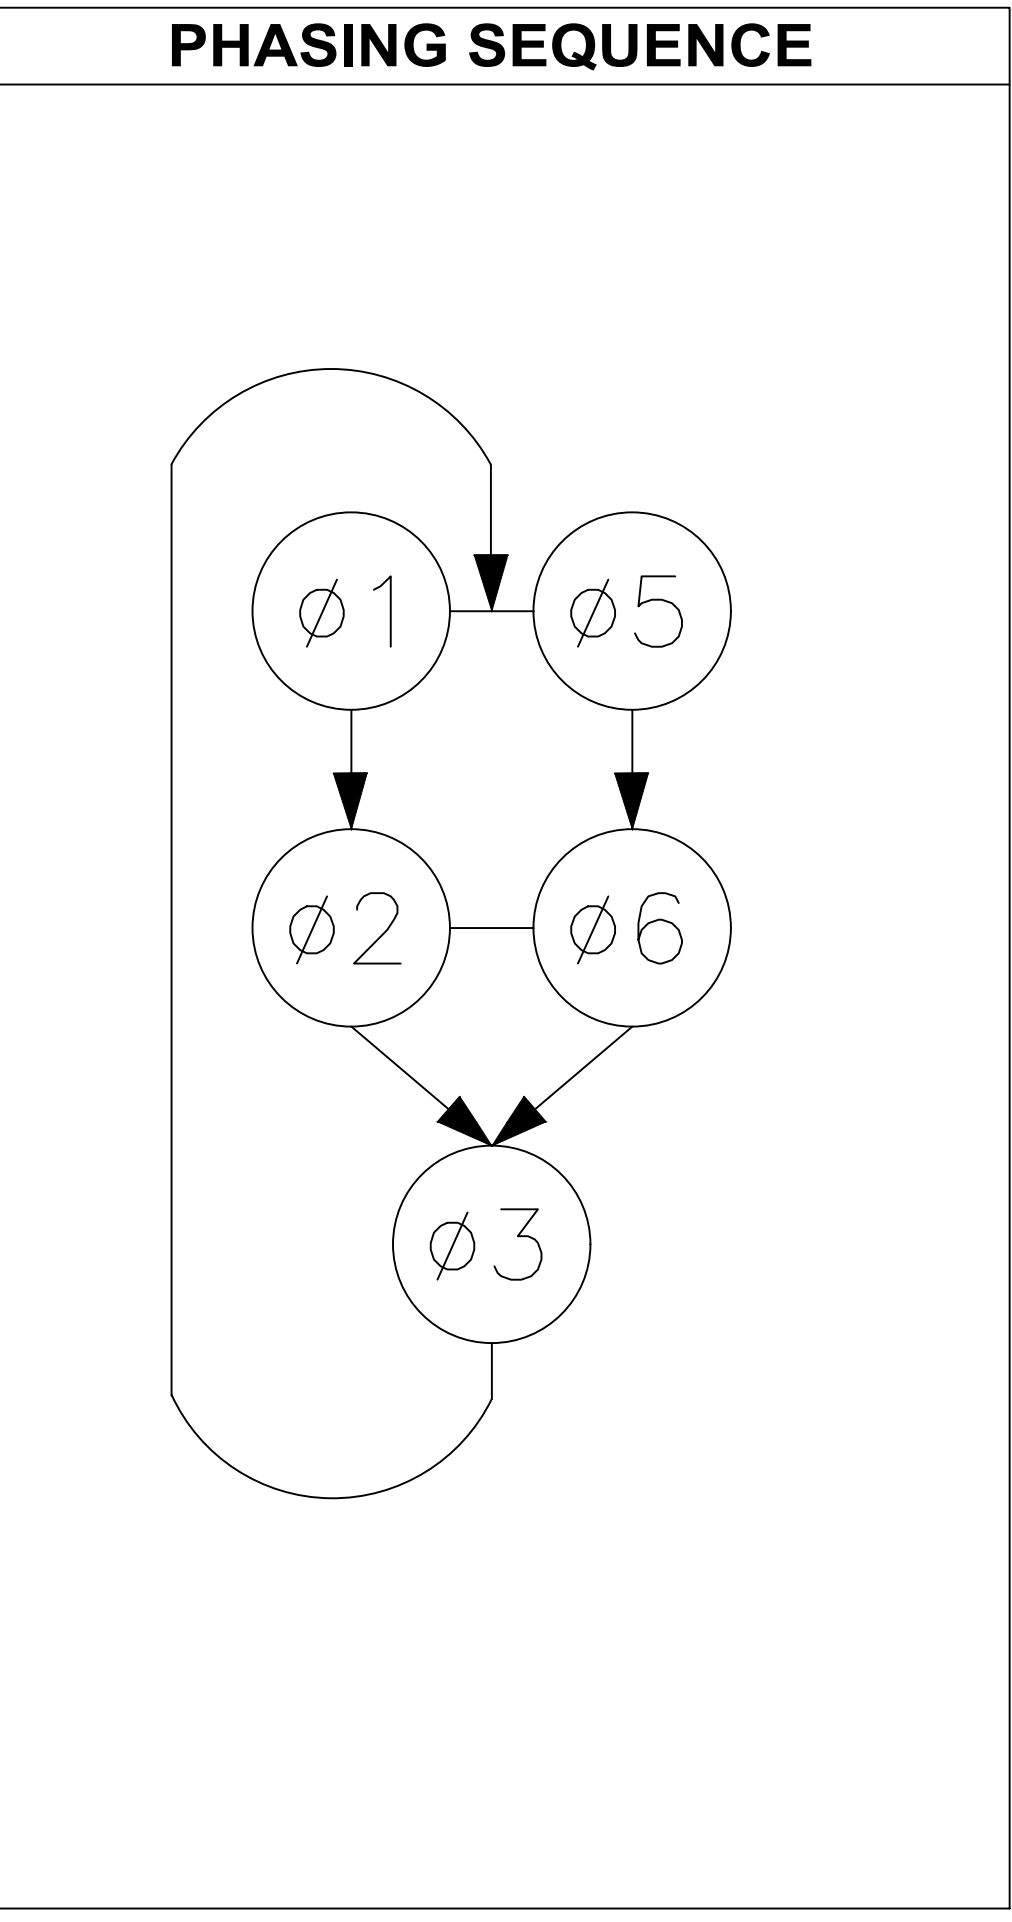


### TIMING PLAN

STREET	DIR.	HEAD	L	GR	CH	CL	L	GR	CH	CL	L	GR	CH	CL	L	GR	CH	CL	FY	
MASS AVE	EB	1A,1B,2A	R	R	R	R	R	R	R	R	R	R	R	R	R	R	R	R	R	FY
MASS AVE	WB	3B,3C	R	R	R	R	R	R	R	R	R	R	R	R	R	R	R	R	FY	
MASS AVE LT	EBL	3G	RLA	GLA	YLA	RLA	RLA	RLA	RLA	RLA	RLA	RLA	RLA	RLA	RLA	GLA	YLA	RLA	FR	
MASS AVE LT	WBL	1F	RLA	GLA	YLA	RLA	RLA	RLA	RLA	RLA	RLA	RLA	RLA	RLA	RLA	RLA	RLA	RLA	FR	
SIDNEY ST EXT RT	SBR	1H	RRA	GRA	YRA	RRA	RRA	RRA	RRA	RRA	RRA	RRA	RRA	RRA	RRA	RRA	RRA	RRA	FR	
SIDNEY ST EXT	SB	1G,2D	R	R	R	R	R	R	R	R	R	R	R	R	R	R	R	R	FR	
SIDNEY ST EXT	NB	9B,10A	R	GRA	YRA	R	R	R	R	R	R	R	R	R	R	R	R	R	FR	
SIDNEY ST	NBR	3A,3D	RRA	GRA	YRA	RRA	RRA	RRA	RRA	RRA	RRA	RRA	RRA	RRA	RRA	RRA	RRA	RRA	FR	
MAIN ST	EB	7A,9A,11B	R	R	R	R	R	R	R	R	R	R	R	R	R	R	R	R	FR	
MAIN ST	WB	9C,9D	R	G	Y	R	R	R	R	R	R	R	R	R	R	R	R	R	FR	
FIREHOUSE DWY	NB	5A,5B	R	R	R	R	R	R	R	R	R	R	R	R	R	G	Y	R	FR	
MASS AVE (FIRE)*	EB	4A,4B,4C	G	G	G	G	G	G	G	G	G	G	G	G	Y	R	R	R	FY	
E/W A/C SIDNEY			DW	DW	DW	DW	W	W	FDW	DW	DW	DW	DW	DW	DW	DW	DW	DW	DARK	
N/S A/C MASS			DW	DW	DW	DW	W	W	FDW	DW	DW	DW	DW	DW	DW	DW	DW	DW	DARK	
N/S A/C MAIN			DW	DW	DW	DW	W	W	FDW	DW	DW	DW	DW	DW	DW	DW	DW	DW	DARK	
MINIMUM GREEN																				
EXTENSION																				
MAX 1 GREEN																				
MAX 2 GREEN																				
YELLOW CHANGE																				
RED CLEARANCE																				
PEDESTRIAN WALK																				
PEDESTRIAN CLEARANCE																				
MEMORY RECALL																				

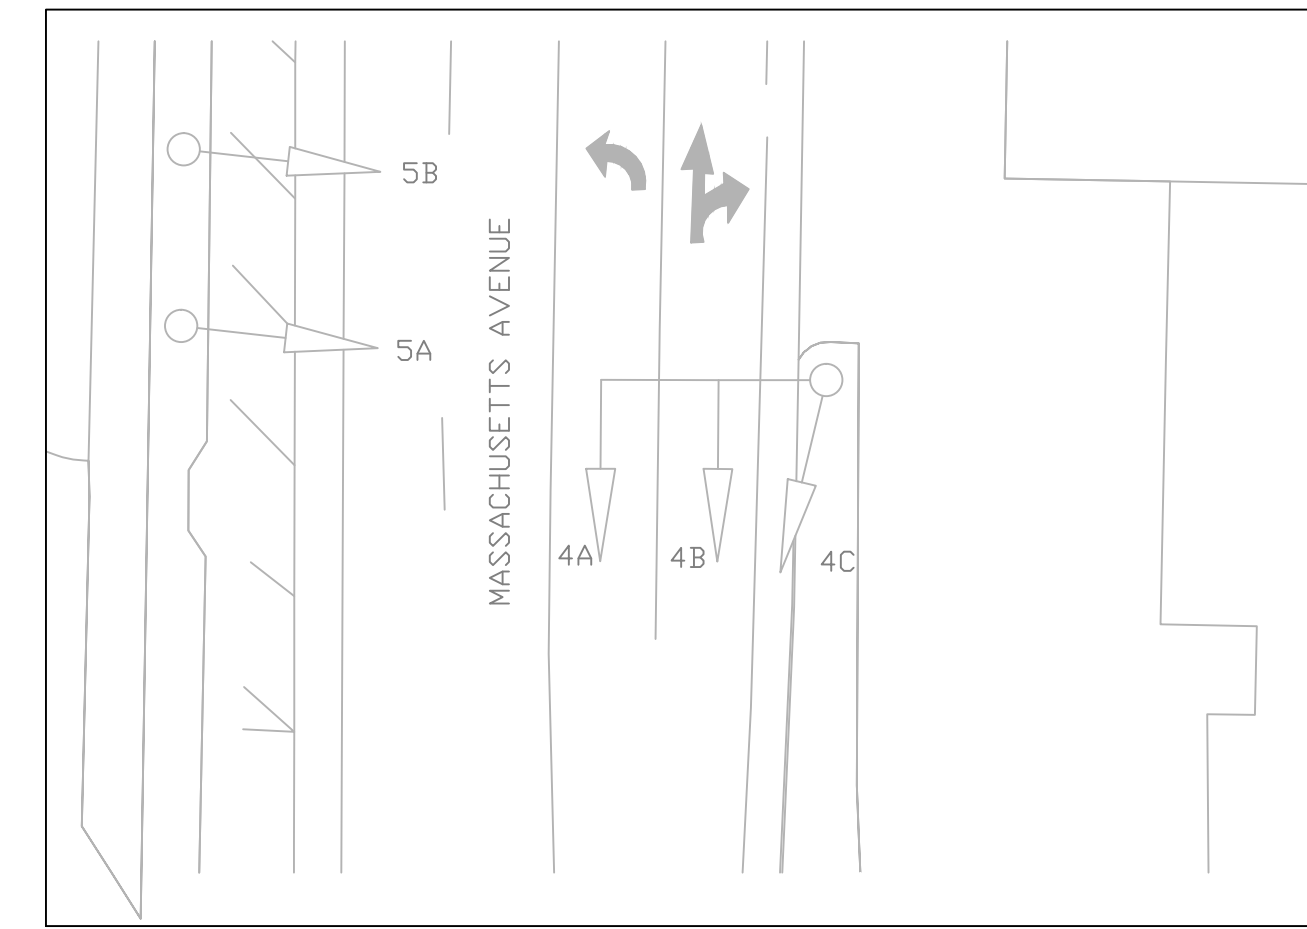

IDENT	PHASE	DETECTORS	TYPE	SIZE	TURNS	MODE	COORDINATION PLAN				TECHNICAL NOTES									
							PROGRAM	DAY	TIME	CYCLE LENGTH	OFFSET	PHASE SPLIT	EXT FDW THROUGH YELLOW	*RUN PREEMPT AFTER CLEARANCE PHASE	**USE EXISTING PREEMPTION TIMES & PHASE SPLITS IN CONTROLLER					
DIAL 2	M-F																			
DIAL 1																				
DIAL 3	M-F																			

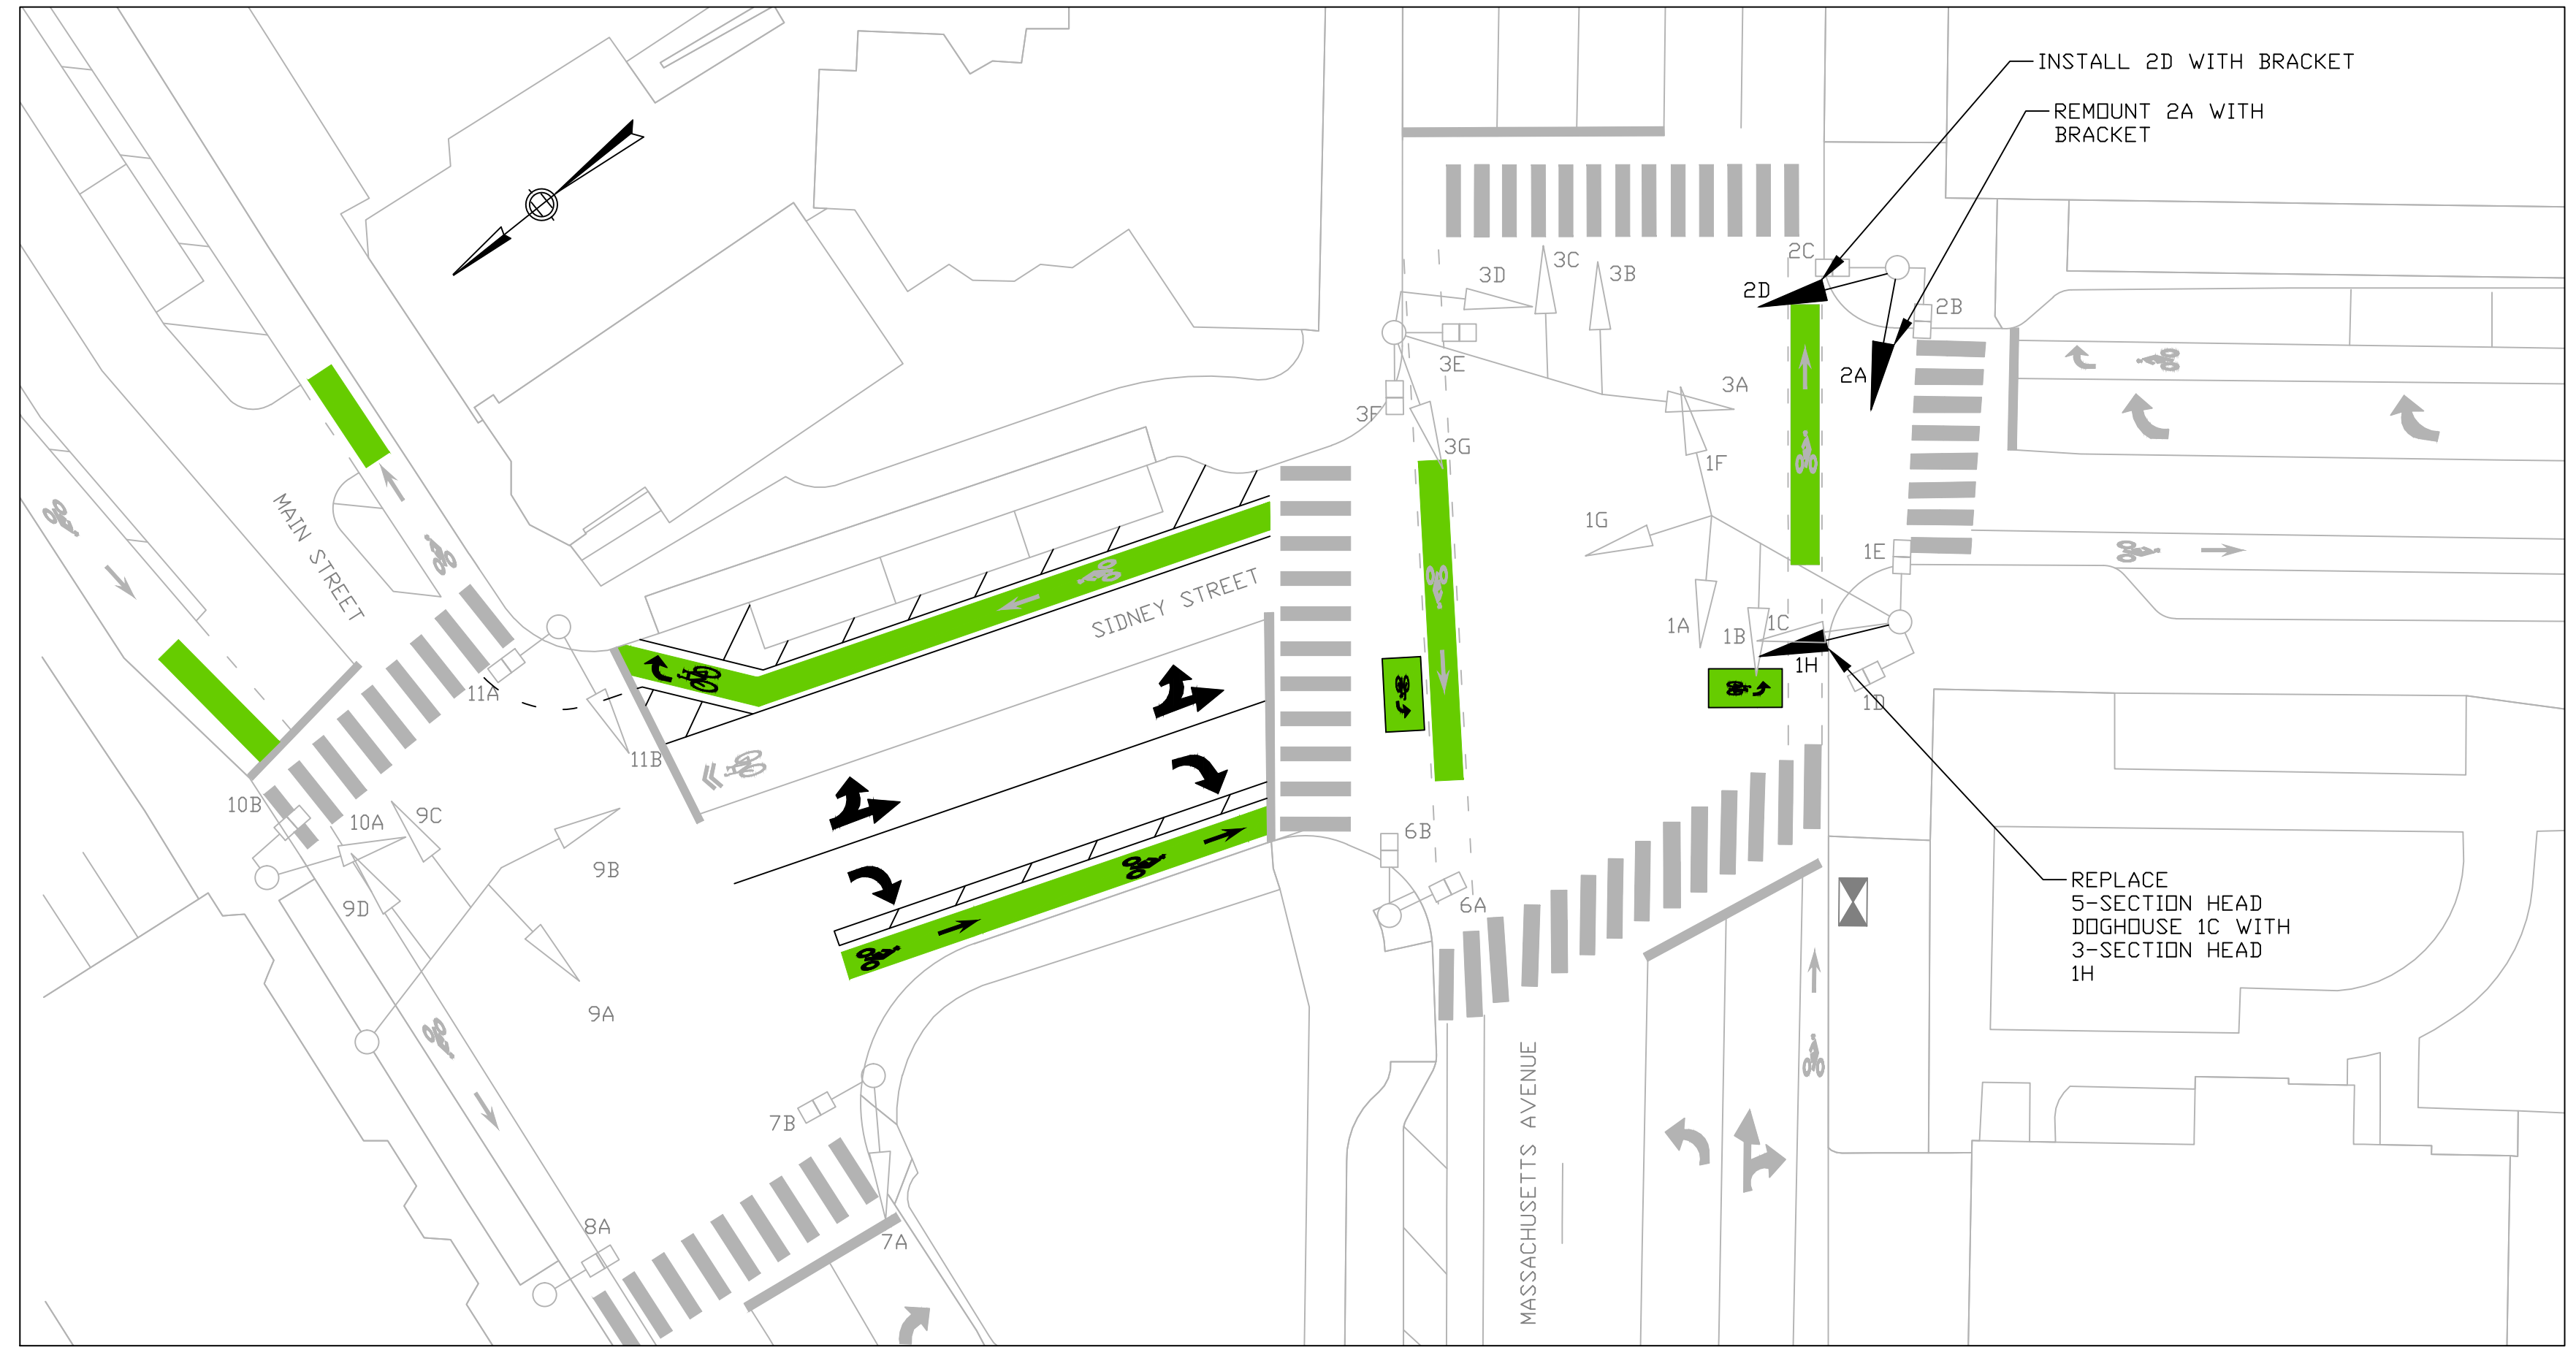

SEE INSET

REVISION HISTORY		
11/14/25	LG	UPDATED TO SHOW INTERIM SIGNAL WORK

**TRAFFIC SIGNAL PLAN**  
 CITY OF CAMBRIDGE  
 TRAFFIC, PARKING AND TRANSPORTATION DEPARTMENT

MASS AVE AT  
 SIDNEY ST & MAIN ST