



CAMBRIDGE HISTORICAL COMMISSION

831 Massachusetts Avenue, 2nd Fl., Cambridge, Massachusetts 02139
Telephone: 617 349 4683 Fax: 617 349 3116 TTY: 617 349 6112
E-mail: histcomm@cambridgema.gov URL: http://www.cambridgema.gov/Historic

APPLICATION FOR CERTIFICATE

1. The undersigned hereby applies to the Cambridge Historical Commission for a Certificate of (check one box): Appropriateness, Nonapplicability, or Hardship, in accordance with Chapter 40C of the Massachusetts General Laws and/or Chapter 2.78 of the Municipal Code.

2. Address of property: 2-4 St. John's Road (Kidder House) , Cambridge, Massachusetts

3. Describe the proposed alteration(s), construction or demolition in the space provided below:
(An additional page can be attached, if necessary).

- Install a pad-mounted electrical transformer (to serve several buildings on the Lesley/EDS Brattle Campus) adjacent to Kidder House.
- Install an underground manhole in the lawn on north side of Reed Hall (99 Brattle Street) with a 3-ft diameter manhole cover at grade.
- Refer to site plan, sketches and annotated photos.

Please note:

- Outside the Old Cambridge Historic District boundary, a new primary electrical switch will be installed adjacent to the parking on the north side of St. John's Road.
- This is the first phase of electrical upgrades to the shared Lesley-EDS Brattle Campus. In future years, pad-mounted transformers may be added adjacent to Washburn Hall (99 Brattle Street, within the Historic District) and adjacent to Winthrop Hall (1-3-5-7 St. John's Road, outside the Historic District). Lesley University will apply for Certificate(s) of Appropriateness as necessary.


I certify that the information contained herein is true and accurate to the best of my knowledge and belief. The undersigned also attests that he/she has read the statements printed on the reverse.

Name of Property Owner of Record: Lesley University (c/o Kevin Murphy, Director of Facilities and Operations)

Mailing Address: 29 Everett Street, Cambridge, MA 02138

Telephone/Fax: 617-348-8883

E-mail: kmurphy@lesley.edu

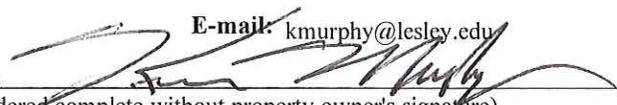Signature of Property Owner of Record: 
(Required field; application will not be considered complete without property owner's signature)

Name of proponent, if not record owner:

Mailing Address:

Telephone/Fax:

E-mail:

(for office use only):

Date Application Received: 5/11/16 **Case Number:** 3610 **Hearing Date:** 6/2/16

Type of Certificate Issued: _____ **Date Issued:** _____

RECEIVED


MAY 11 2016

CAMBRIDGE HISTORICAL COMMISSION

RECEIVED

MAY 11 2016

CAMBRIDGE HISTORICAL COMMISSION

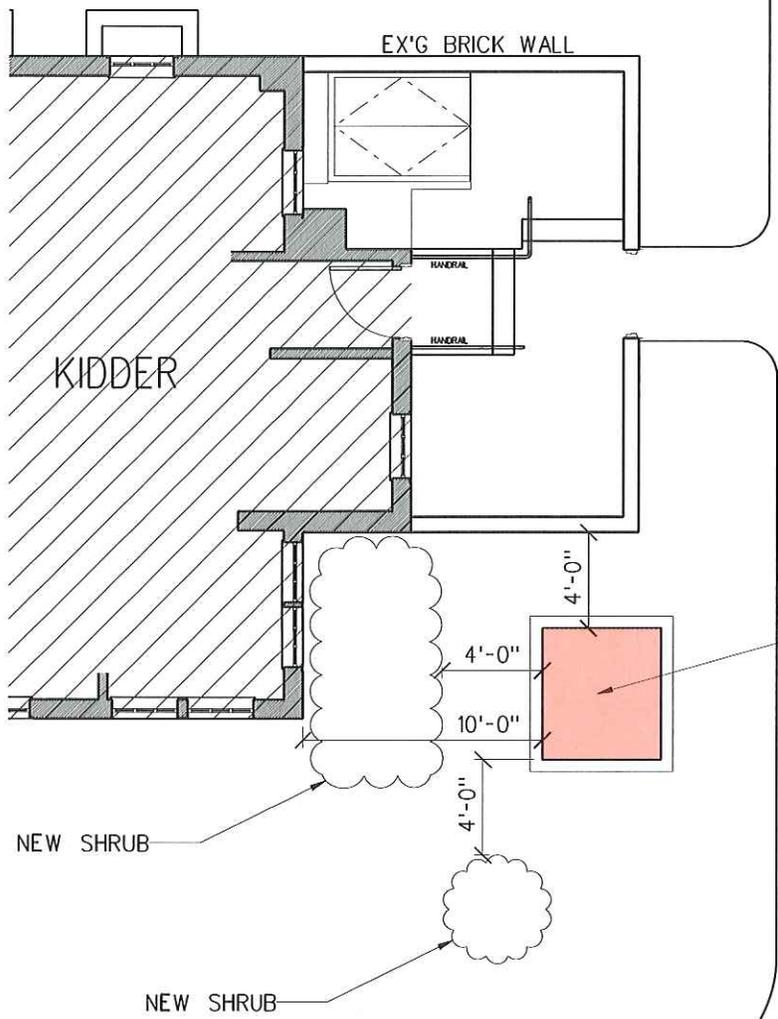

EX'G BIT. SIDEWALK


PARKING

LAWRENCE PARKING LOT

NEW PAD-MOUNTED TRANSFORMER
 APPROXIMATELY 5'-6" x 4'-8" x
 6'-4" HIGH (ON CONCRETE PAD
 APPROXIMATELY 6'-0" x 6'-6",
 4" ABOVE GRADE)

EX'G GRANITE CURB

EXISTING BOLLARD

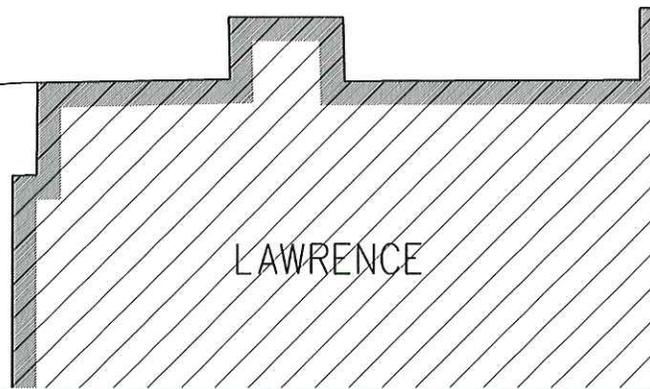

Ferry and Radford
architects


Scale: 1/8" = 1'-0"
 Date: 9 MAY 16
 Revisions:

New Transformer
 Brattle Campus Electrical Upgrade
 Lesley University

NORTH



SK

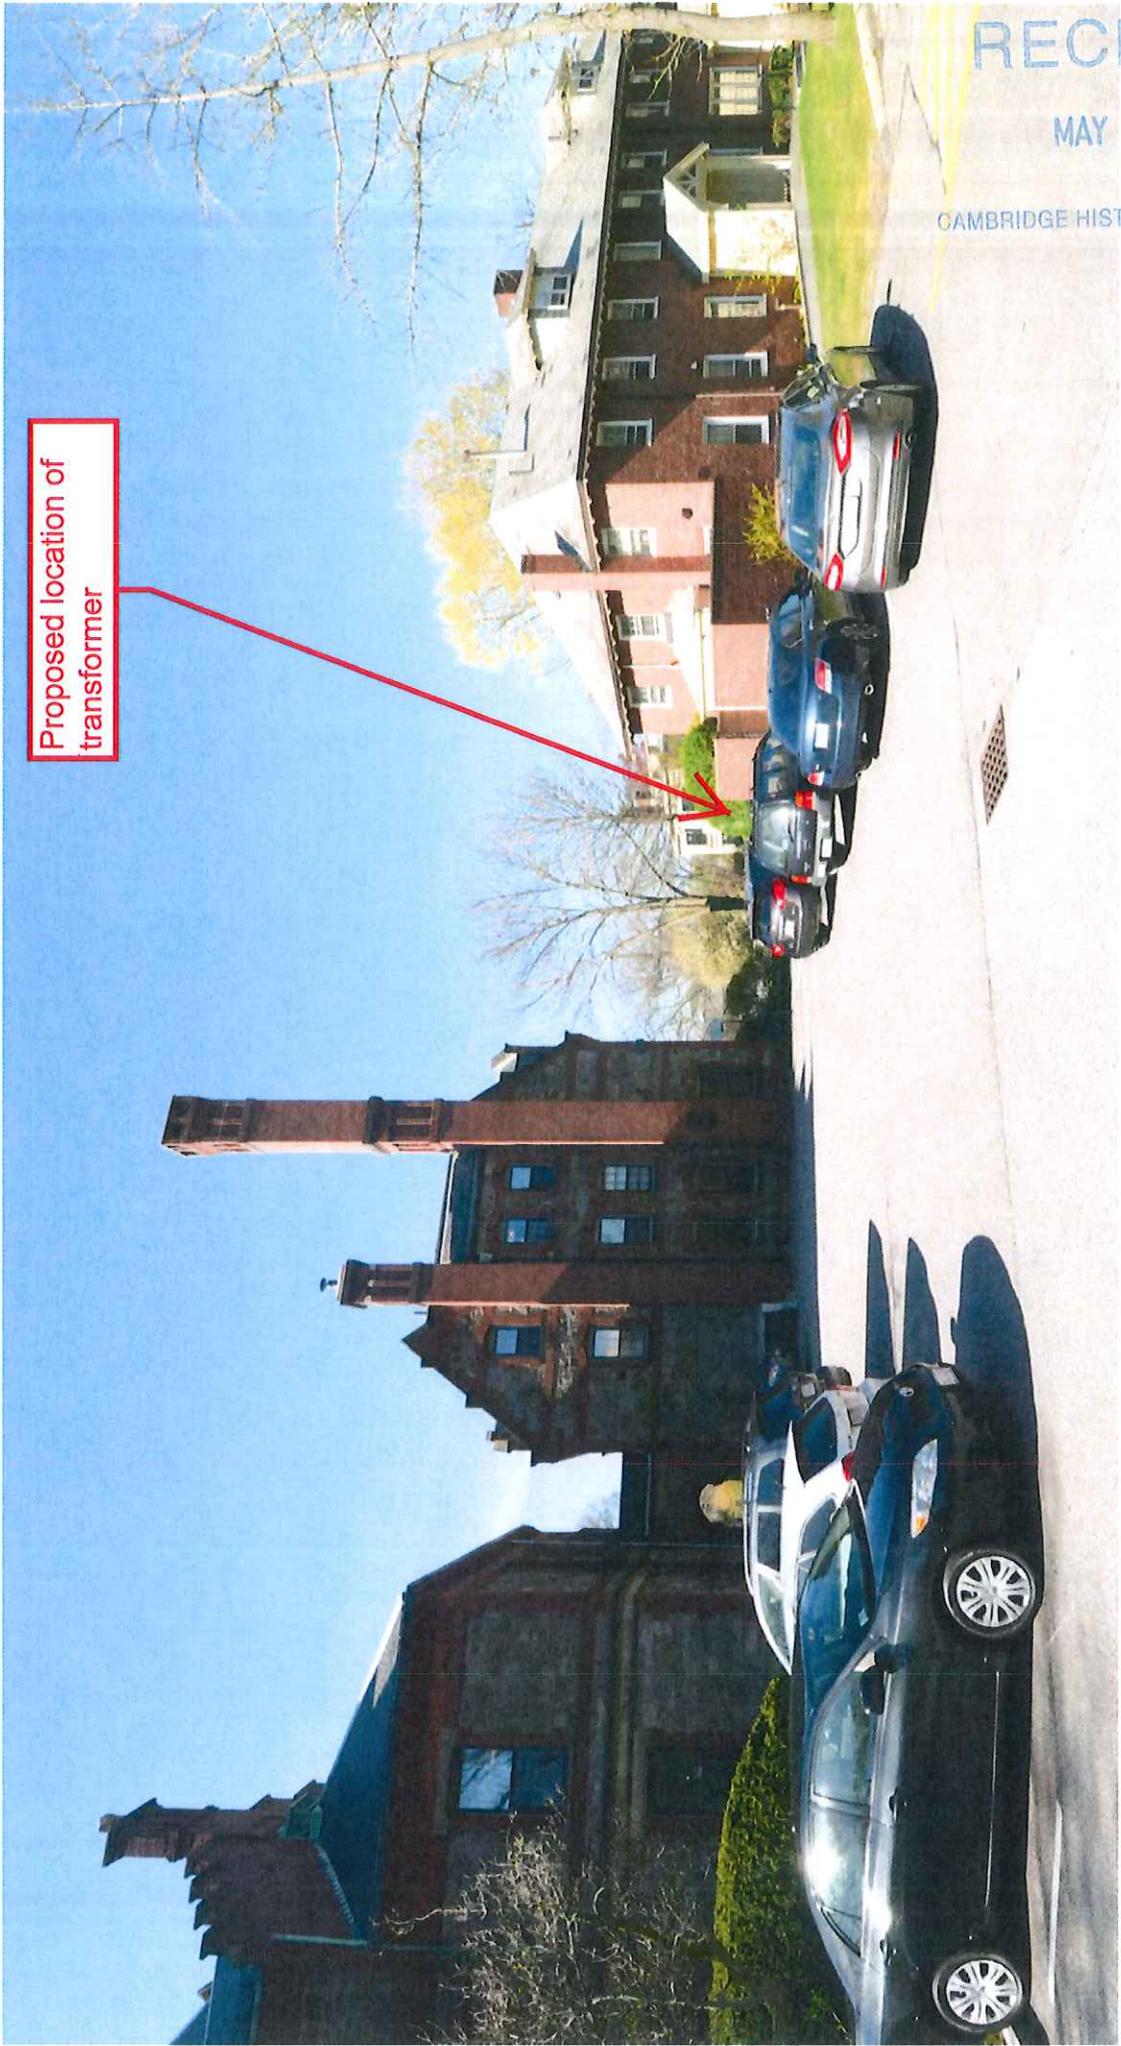


Proposed location of transformer

RECEIVED

MAY 11 2016

CAMBRIDGE HISTORICAL COMMISSION

Parking Lot: Looking South
From left to right, the masonry buildings are Reed, Lawrence and Kidder

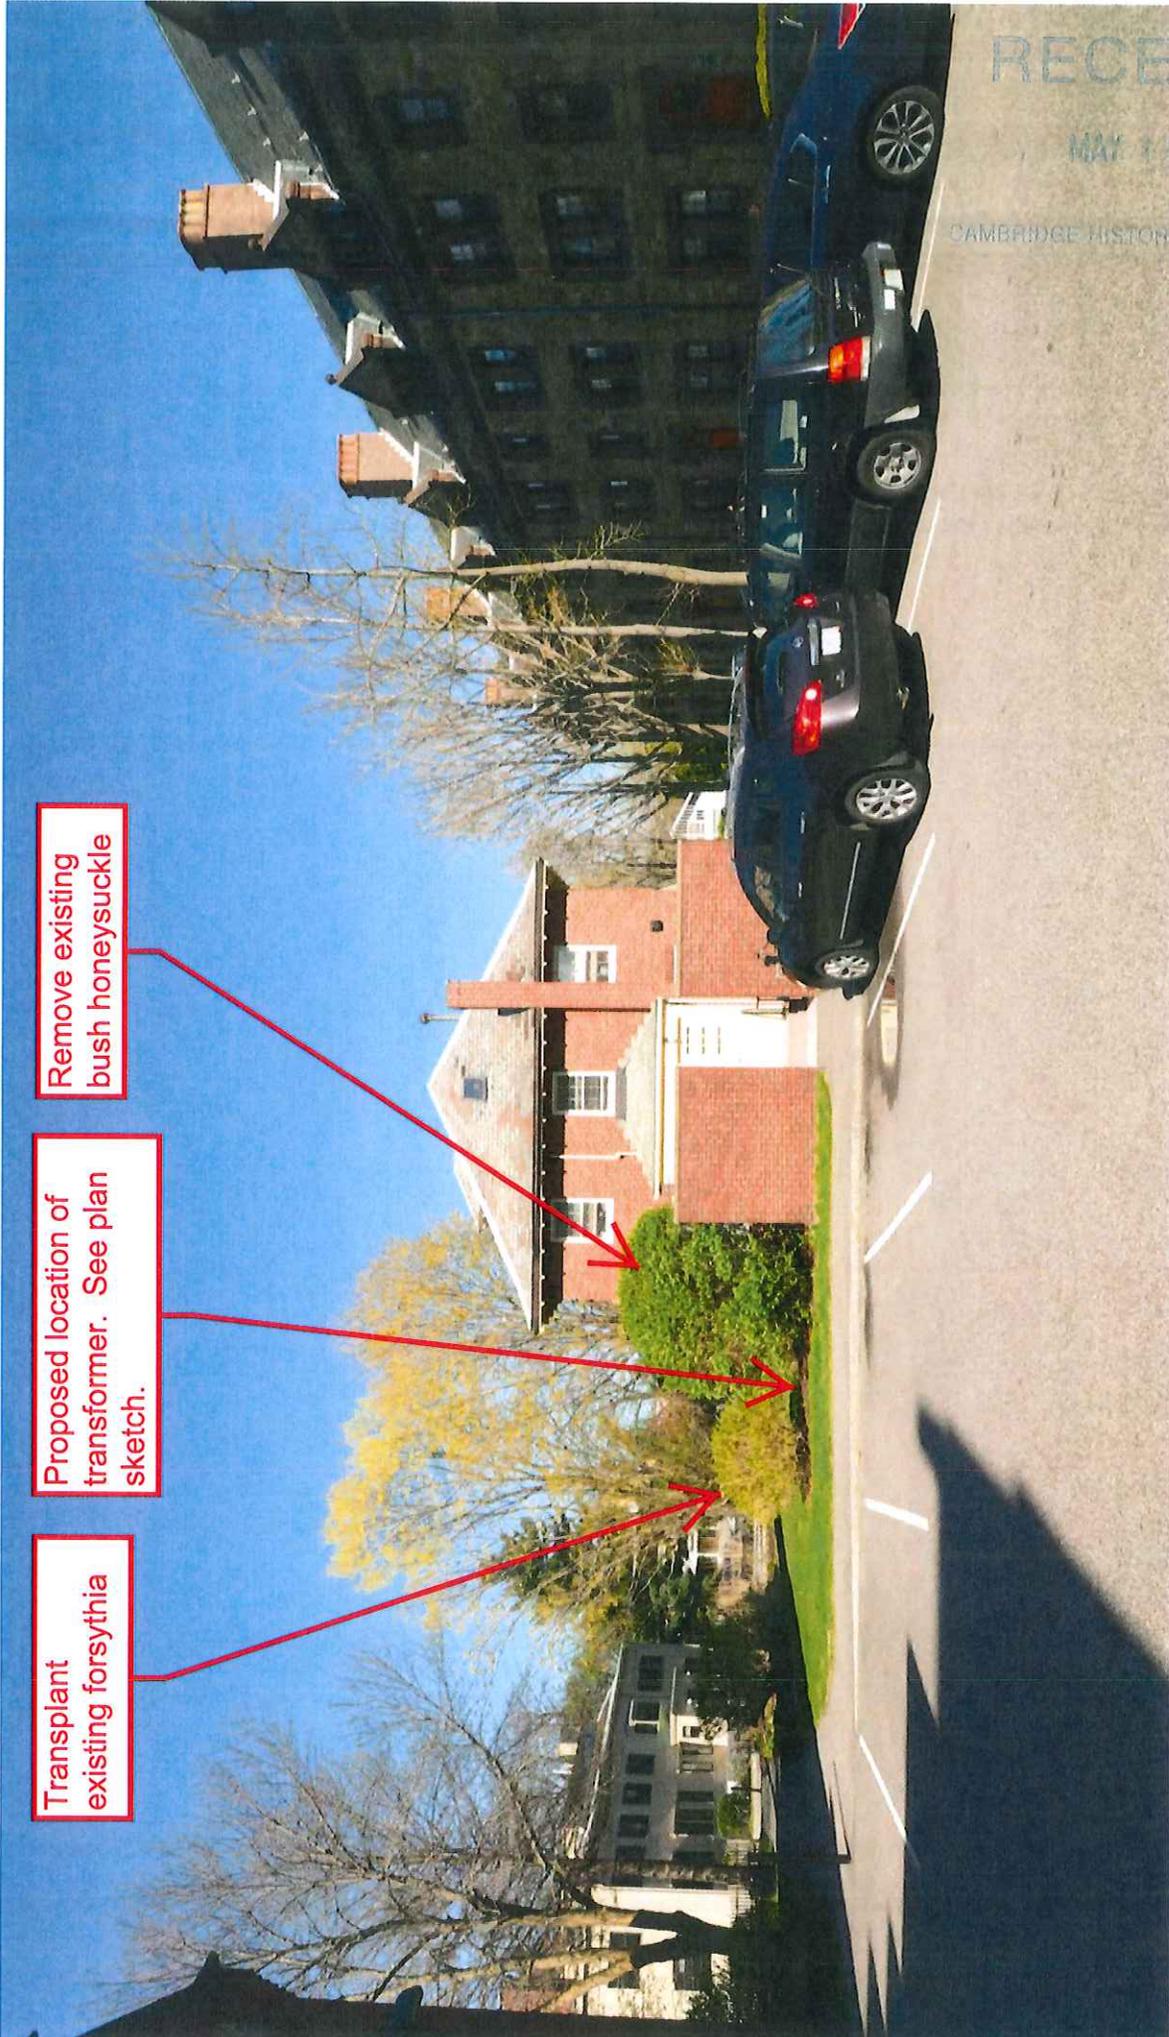

Transplant existing forsythia

Proposed location of transformer. See plan sketch.

Remove existing bush honeysuckle

RECEIVED
MAY 15 2016
CAMBRIDGE HISTORICAL COMMISSION

Parking Lot: Looking West to Kidder




Relocate forsythia.

Proposed location of transformer. See plan sketch.

Remove bush honeysuckle.

Parking Lot: Looking North

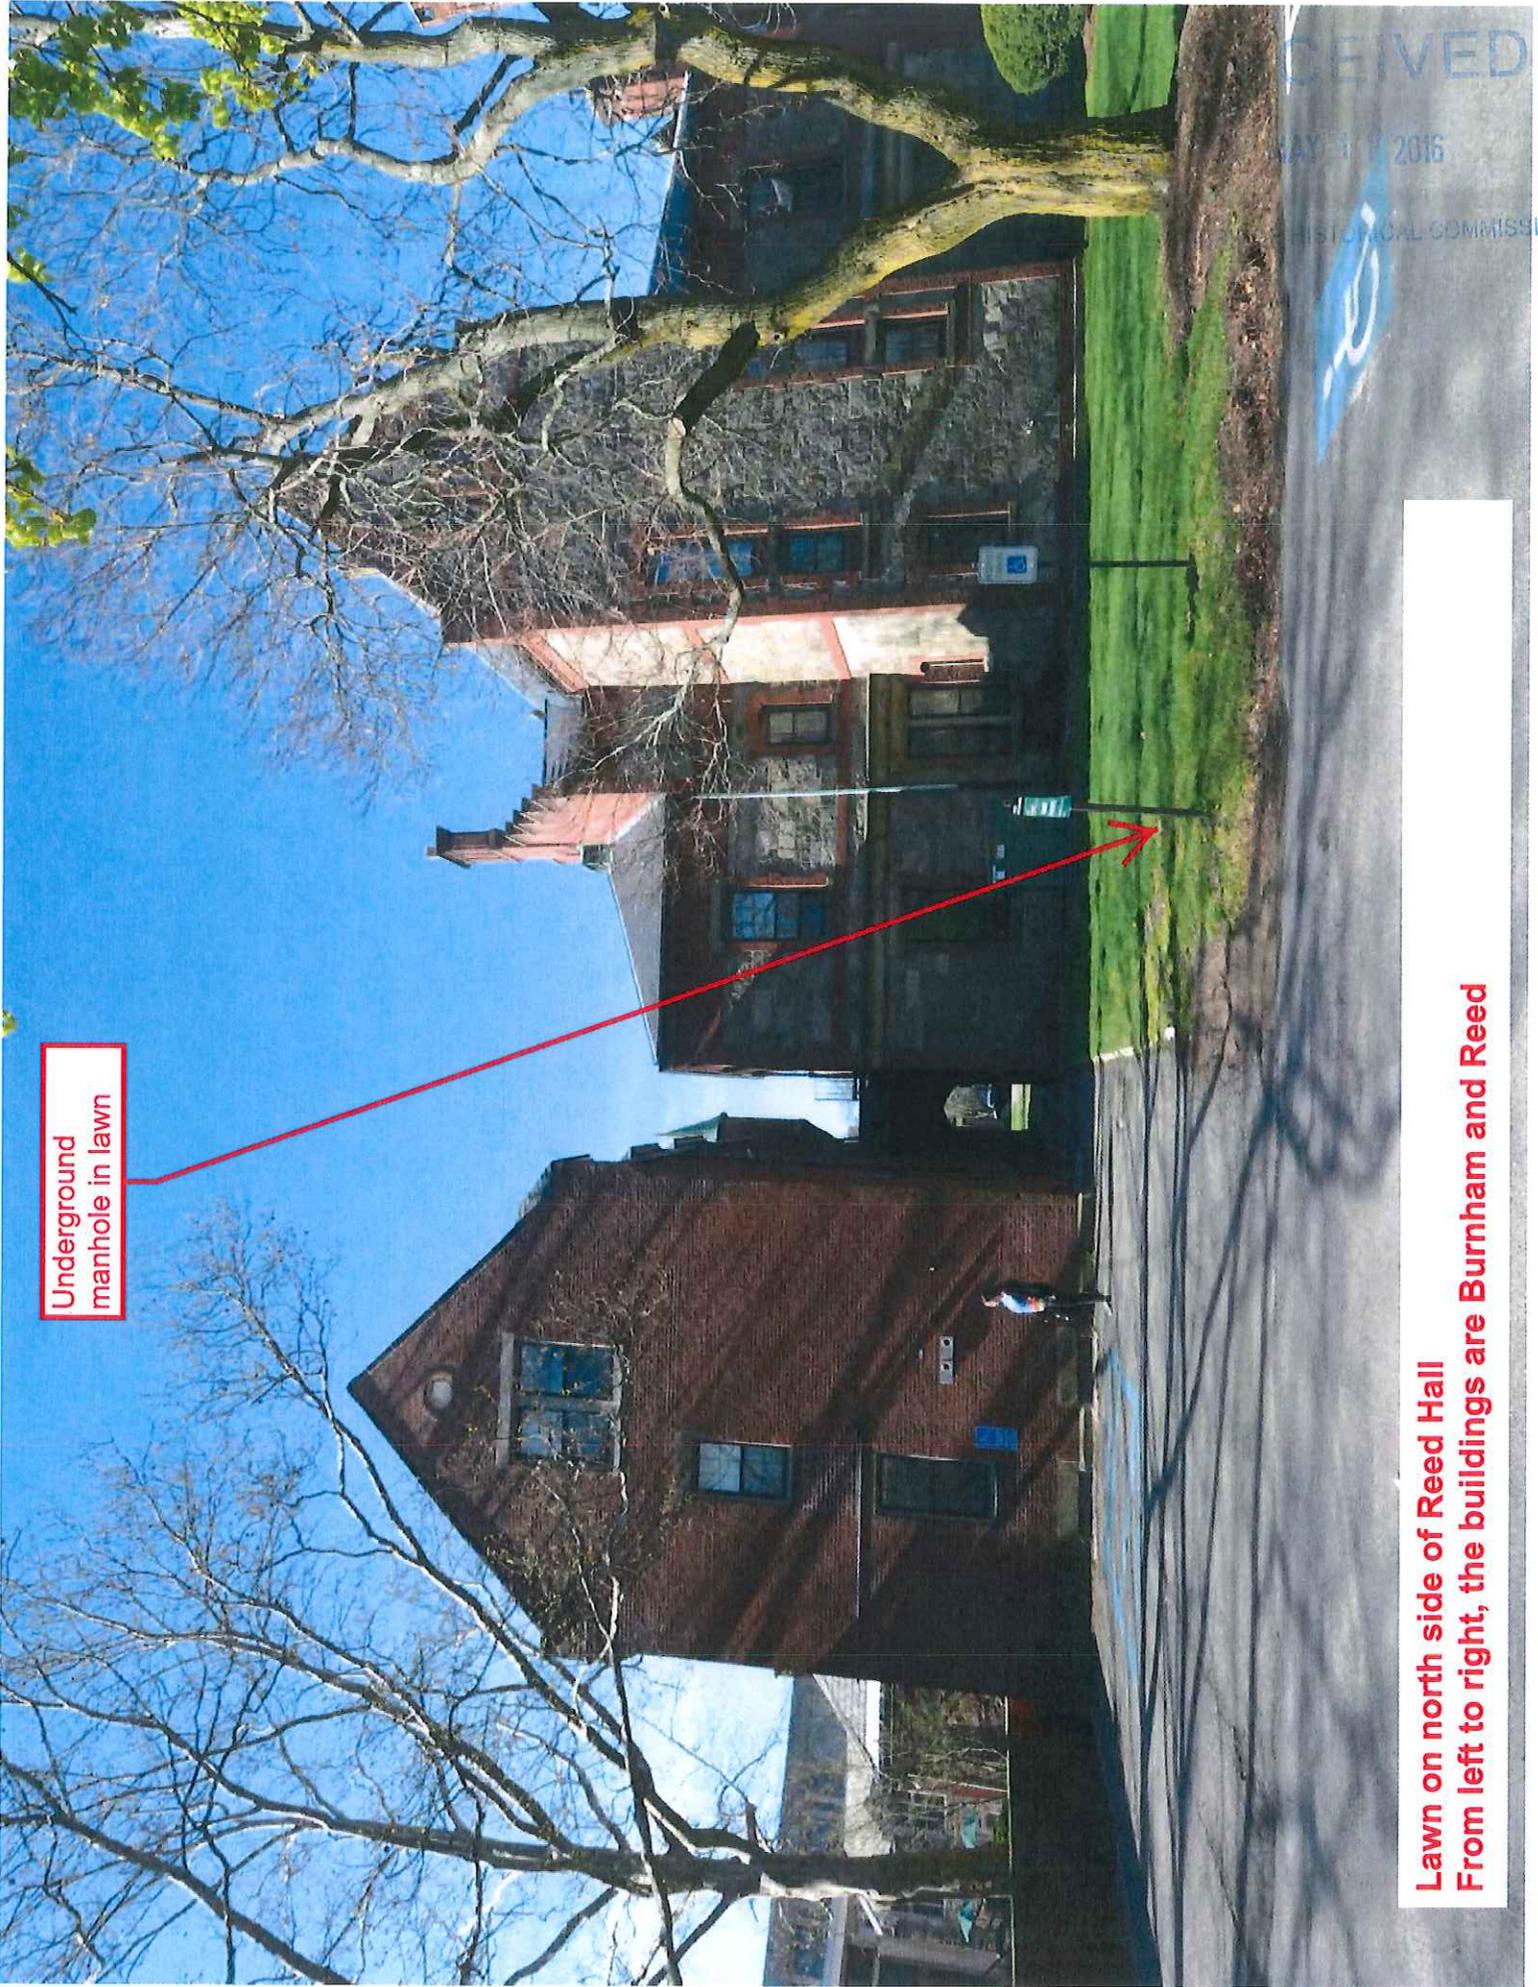

Underground manhole in lawn

Lawn on north side of Reed Hall
From left to right, the buildings are Burnham and Reed

RECEIVED
MAY 11 2016
HISTORICAL COMMISSION