


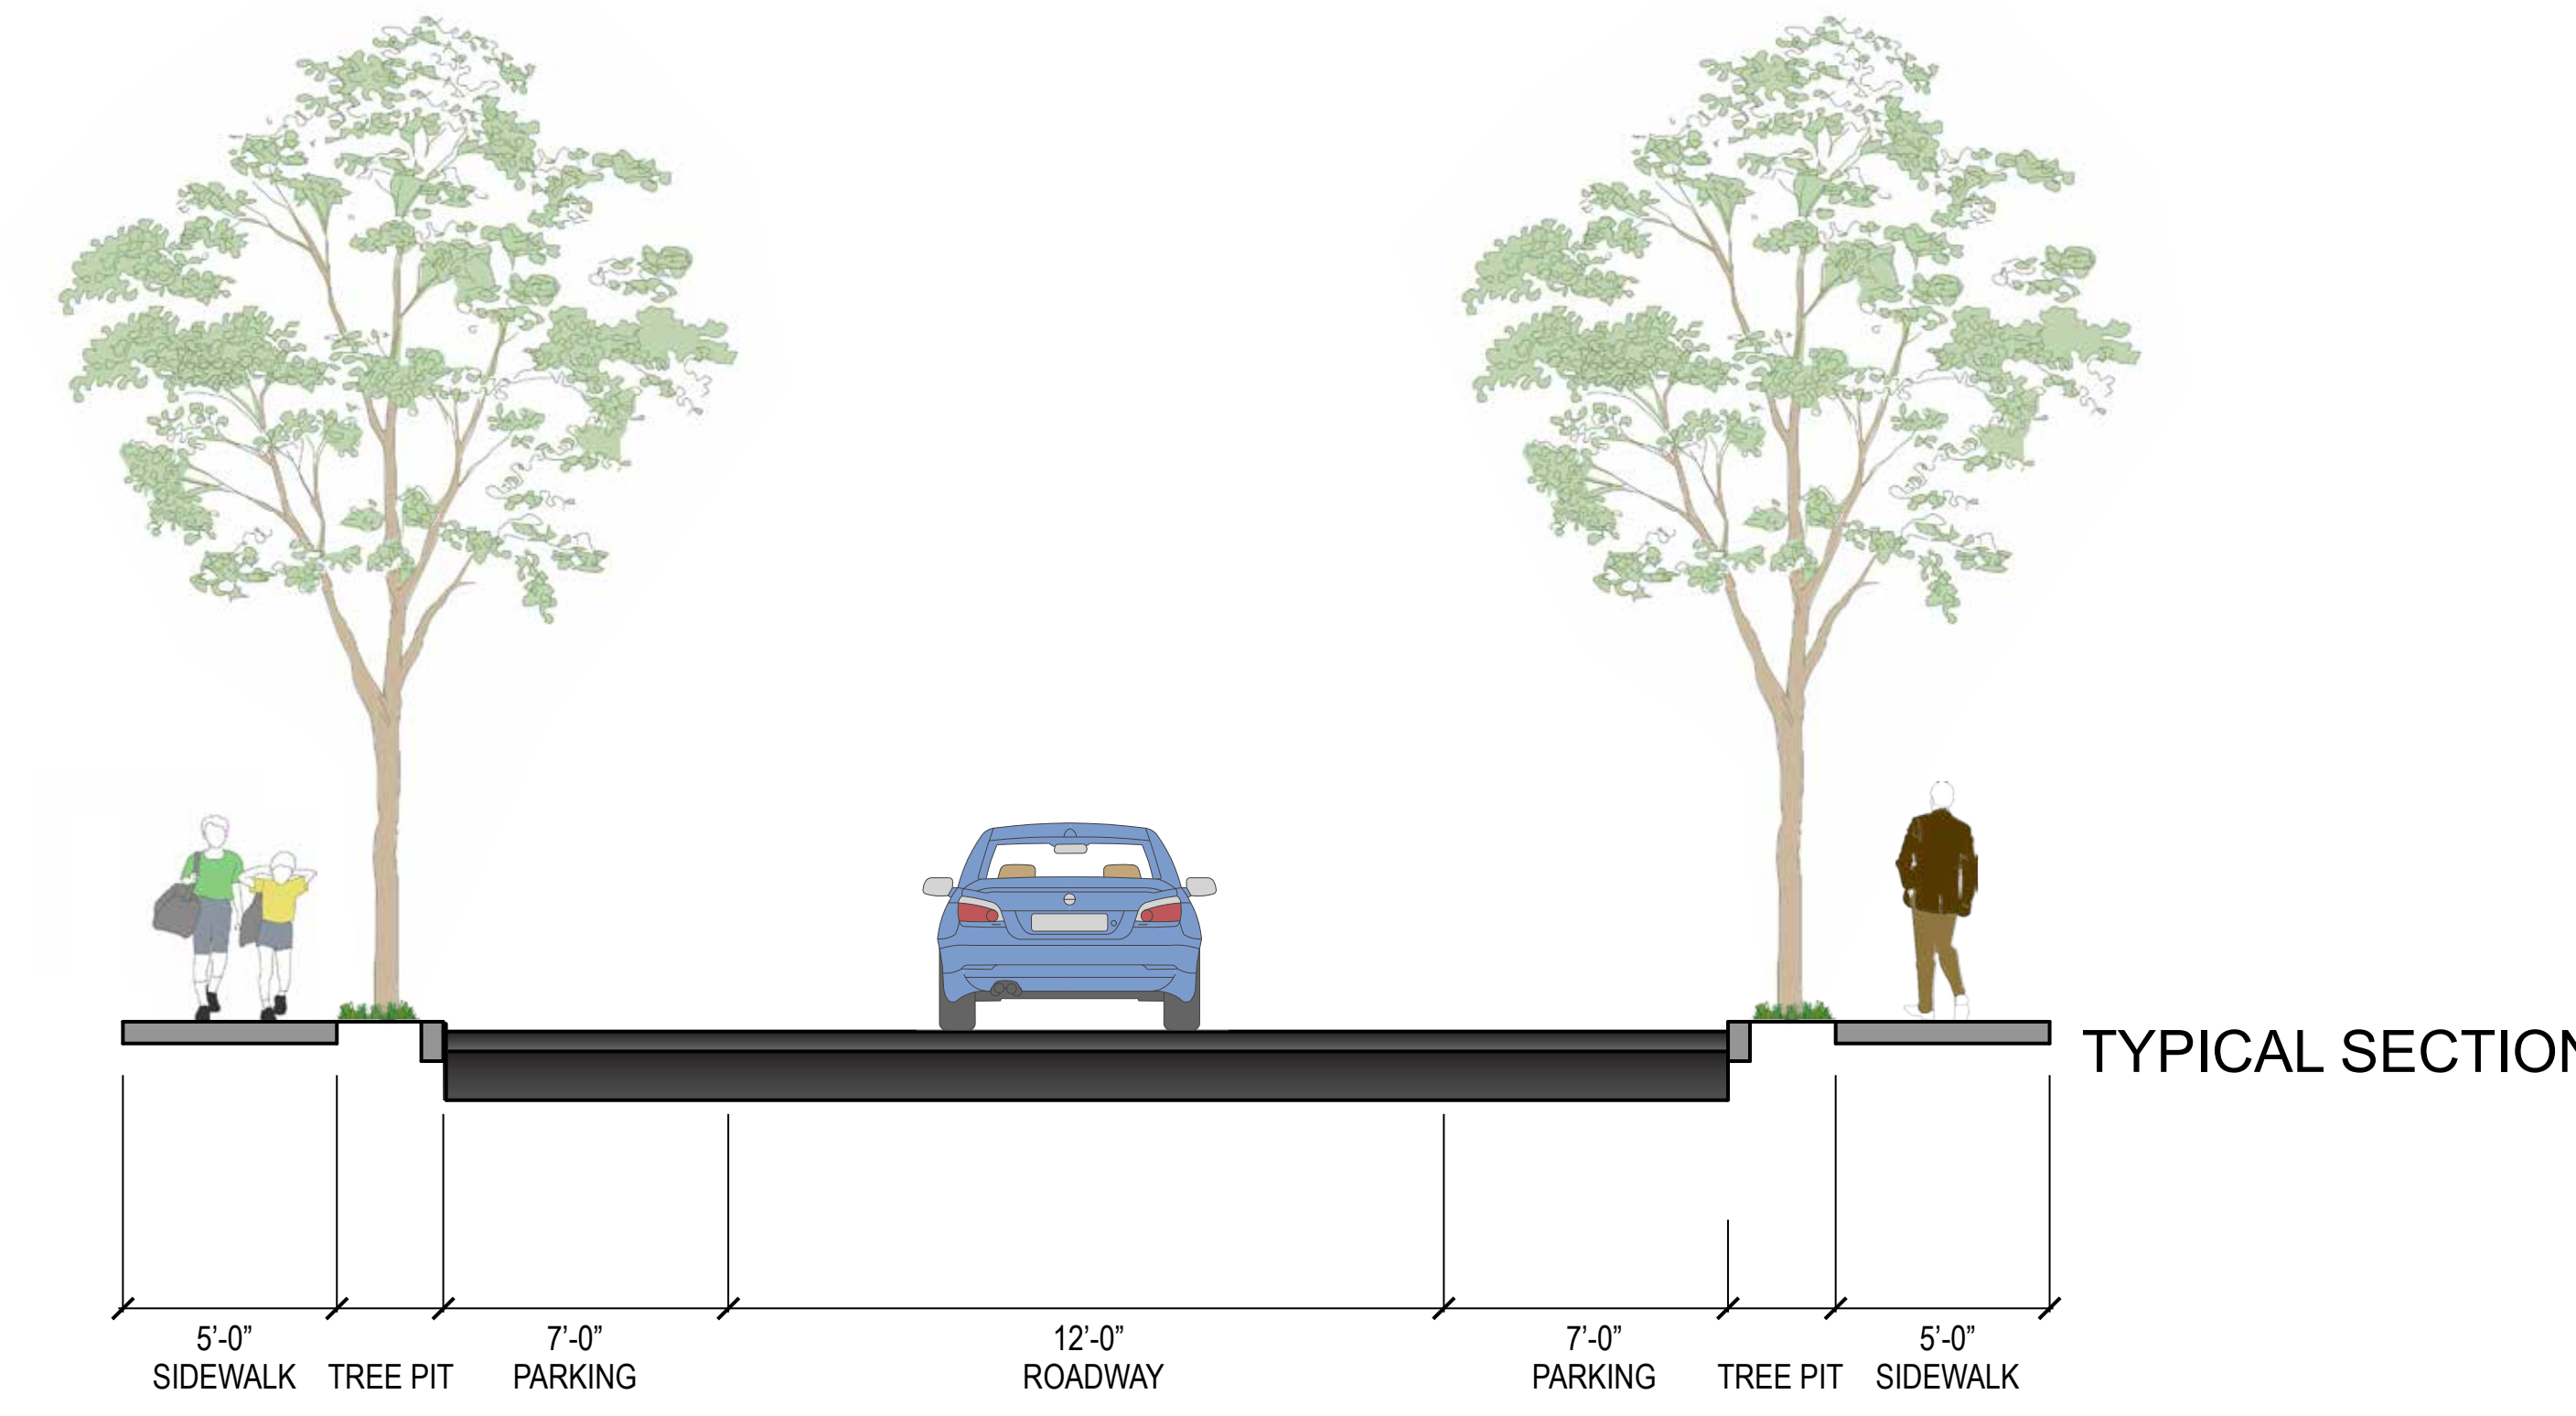








# STREETSCAPE IMPROVEMENTS

## STANDISH STREET

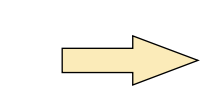DATE: 3/30/2016



### LEGEND

-  PROPOSED SIDEWALK
-  PROPOSED GRASS STRIP
-  TRAFFIC LANE DIRECTION
-  AT-GRADE CROSSWALK
-  RAISED CROSSWALK
-  EXISTING TREE TO REMAIN (24)
-  REMOVE AND REPLACE (1)
-  PROPOSED TREE (16)
-  PROPOSED PLANTING

