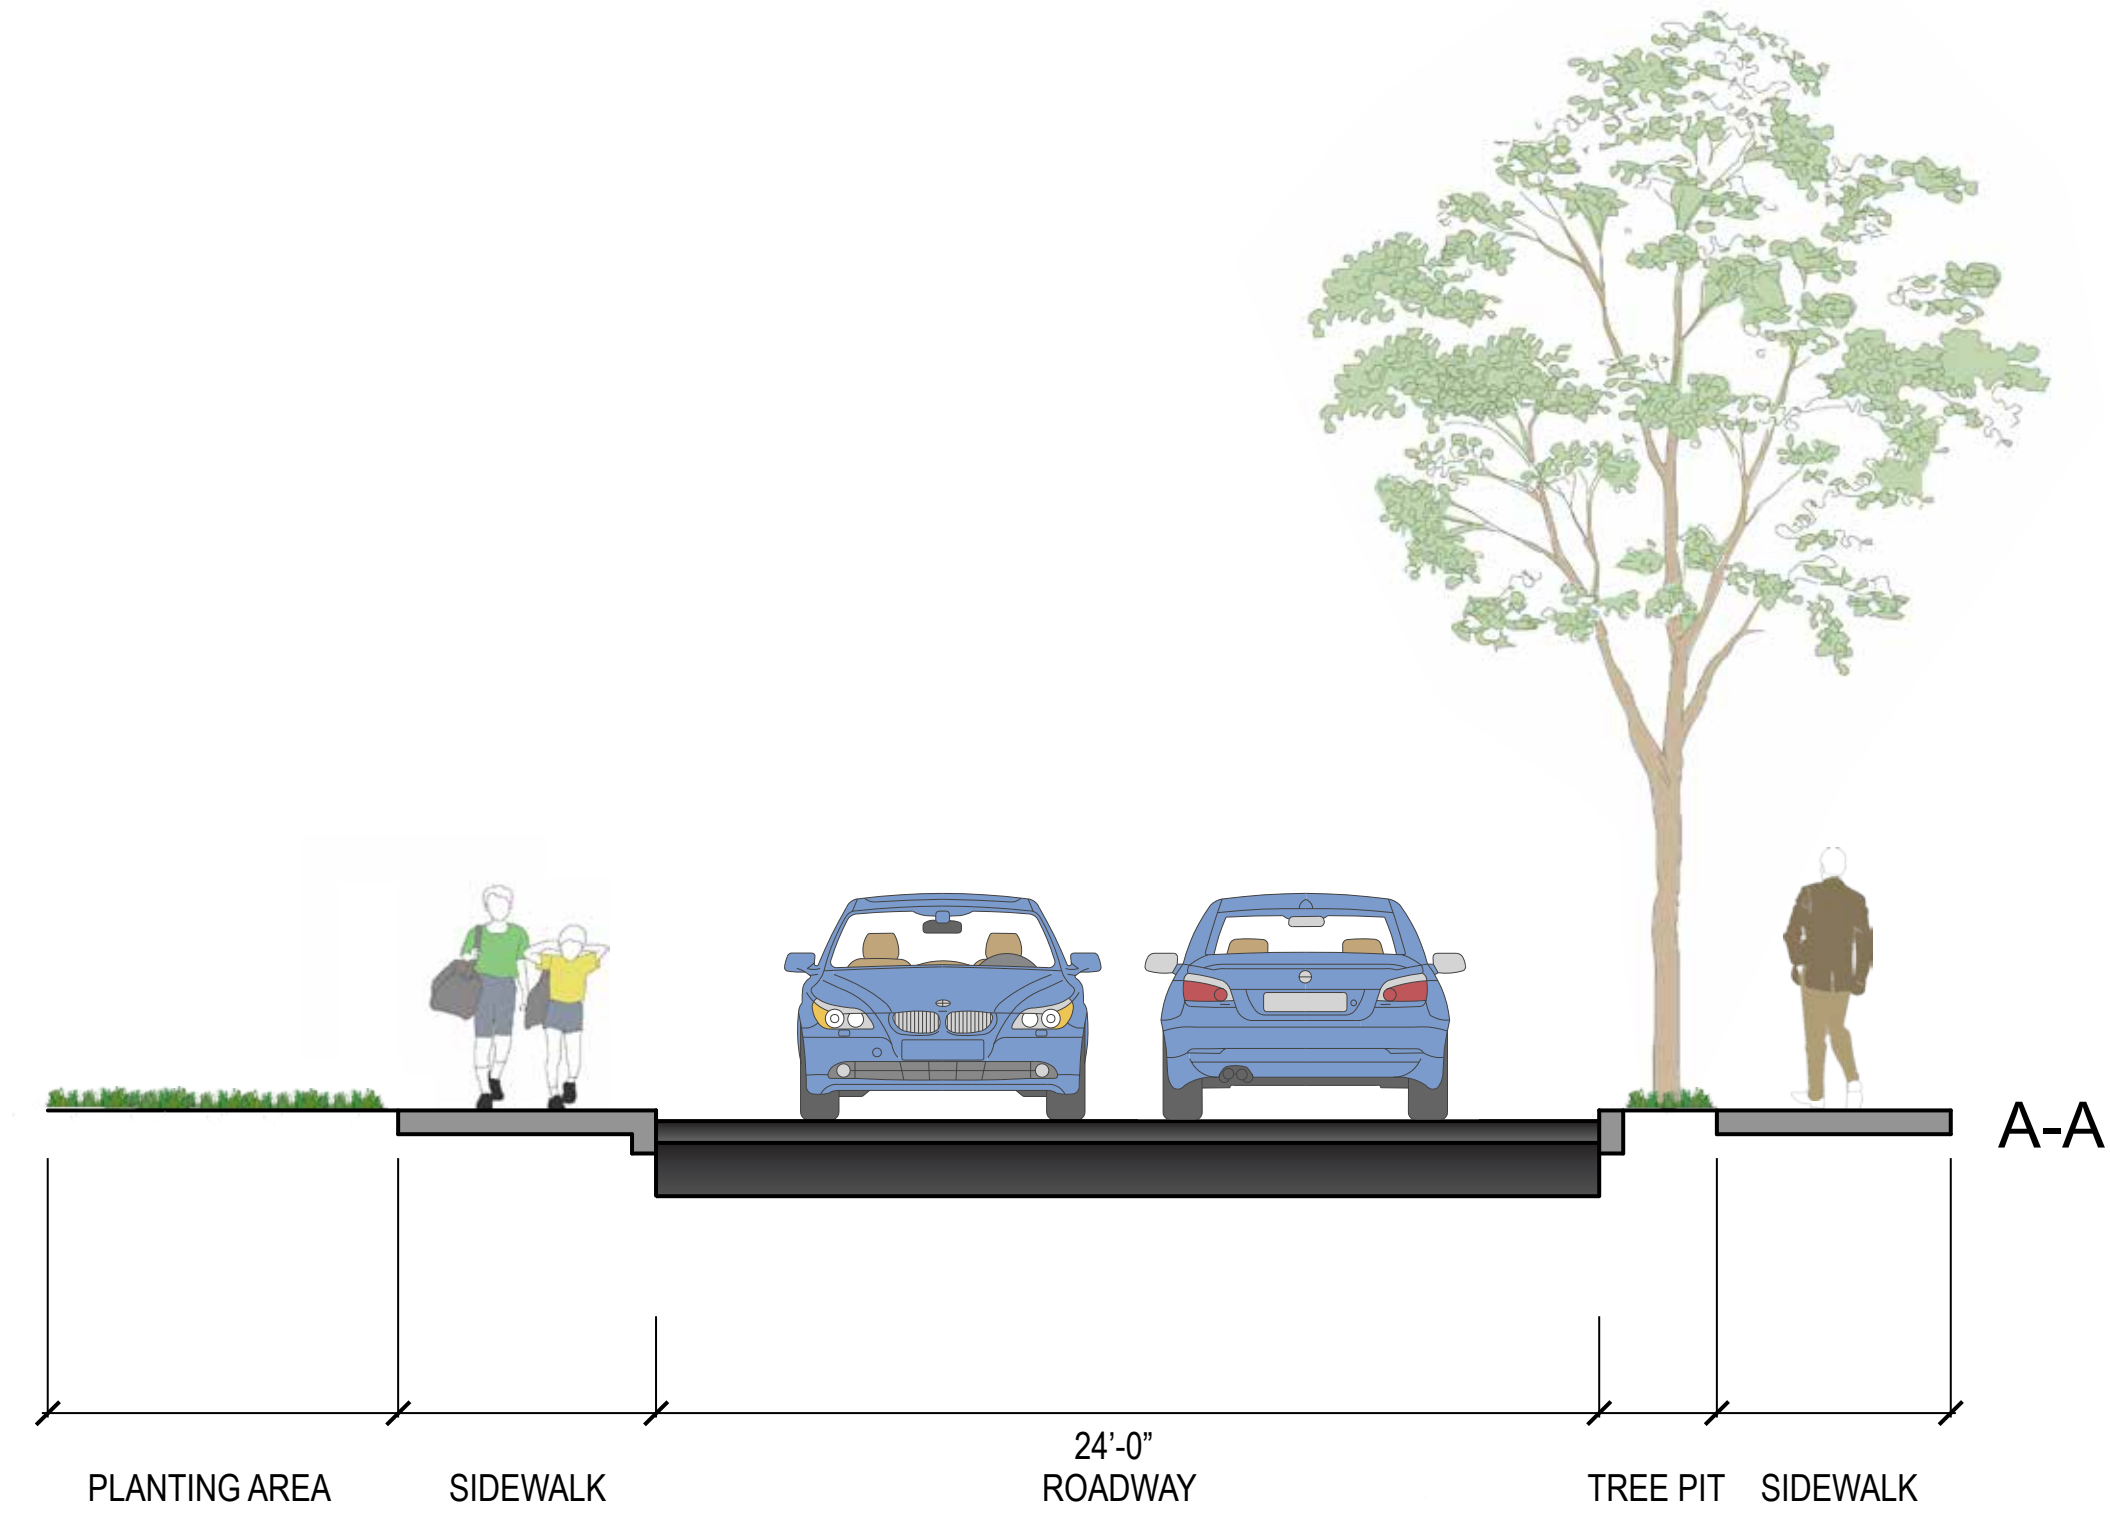


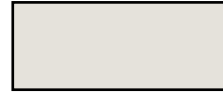

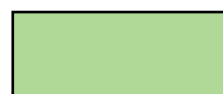

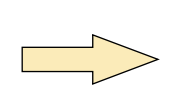





# STREETSCAPE IMPROVEMENTS

## WORTHINGTON STREET

DATE: 3/30/2016



### LEGEND

- |   |                        |   |                              |
|---|------------------------|---|------------------------------|
|  | PROPOSED SIDEWALK      |  | EXISTING TREE TO REMAIN (10) |
|  | PROPOSED GRASS STRIP   |  | REMOVE AND REPLACE (0)       |
|  | TRAFFIC LANE DIRECTION |  | PROPOSED TREE (4)            |
|  | AT-GRADE CROSSWALK     |  | PROPOSED PLANTING            |
|  | RAISED CROSSWALK       |   |                              |
|  | BIKE LANE              |   |                              |

