

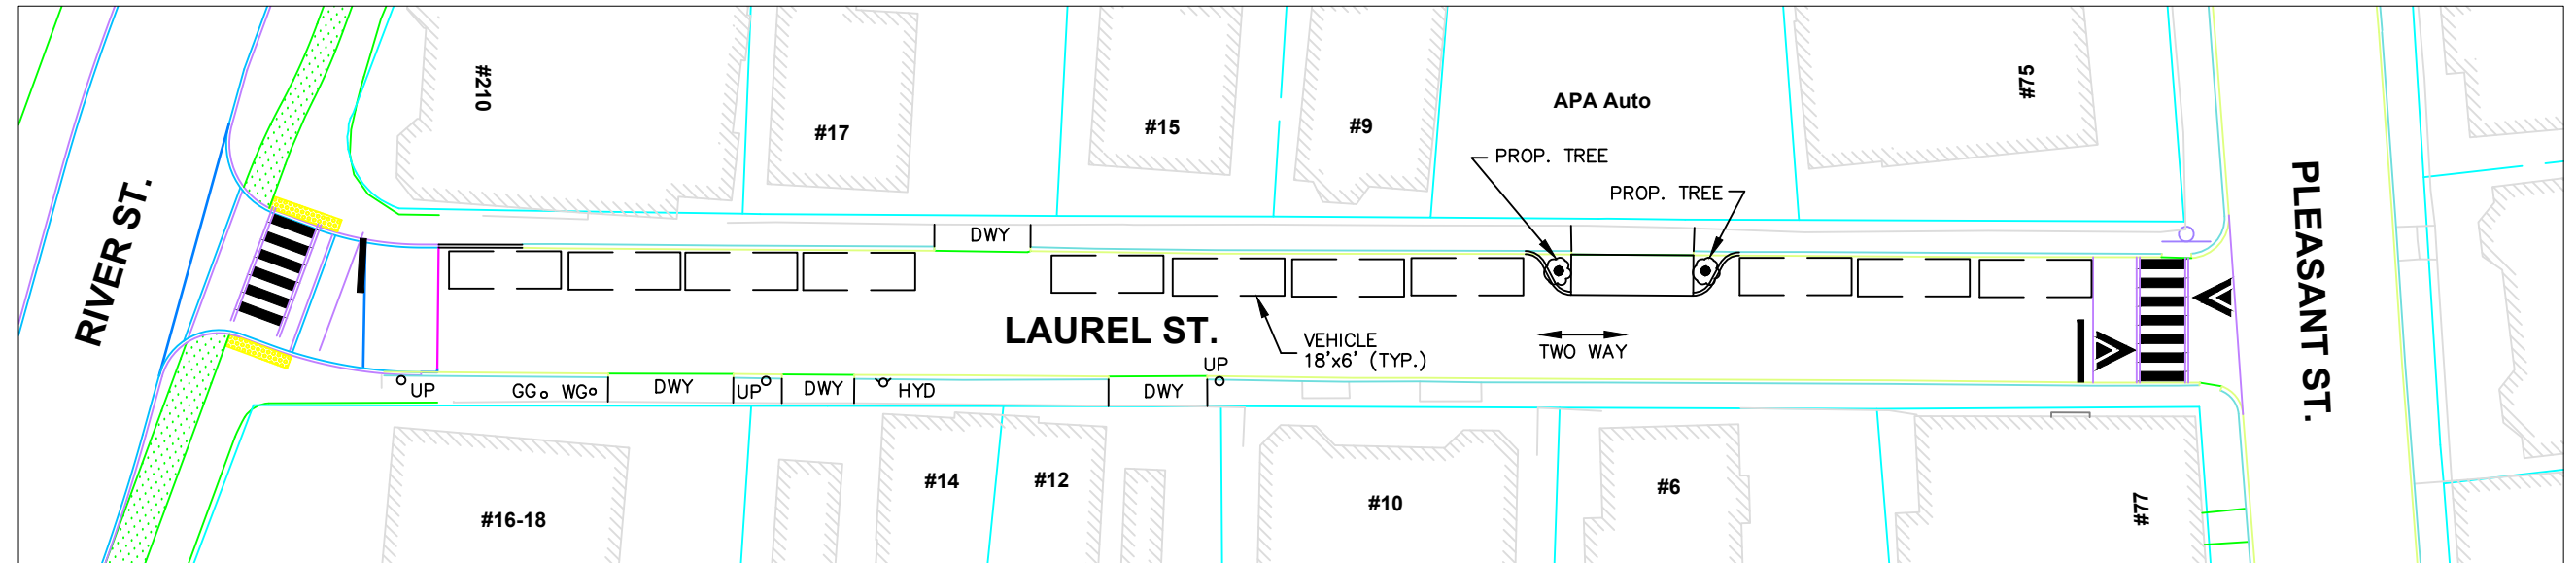


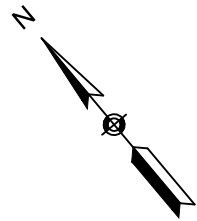

OPTION 1 - ODD SIDE PARKING

- 11 PARKING SPOTS
- 2 NEW TREES
- NEW PARKING ARRANGEMENT
- SIDEWALK PINCH POINTS NEAR #16-18
- SIDEWALK ACCESSIBLE ON ODD SIDE

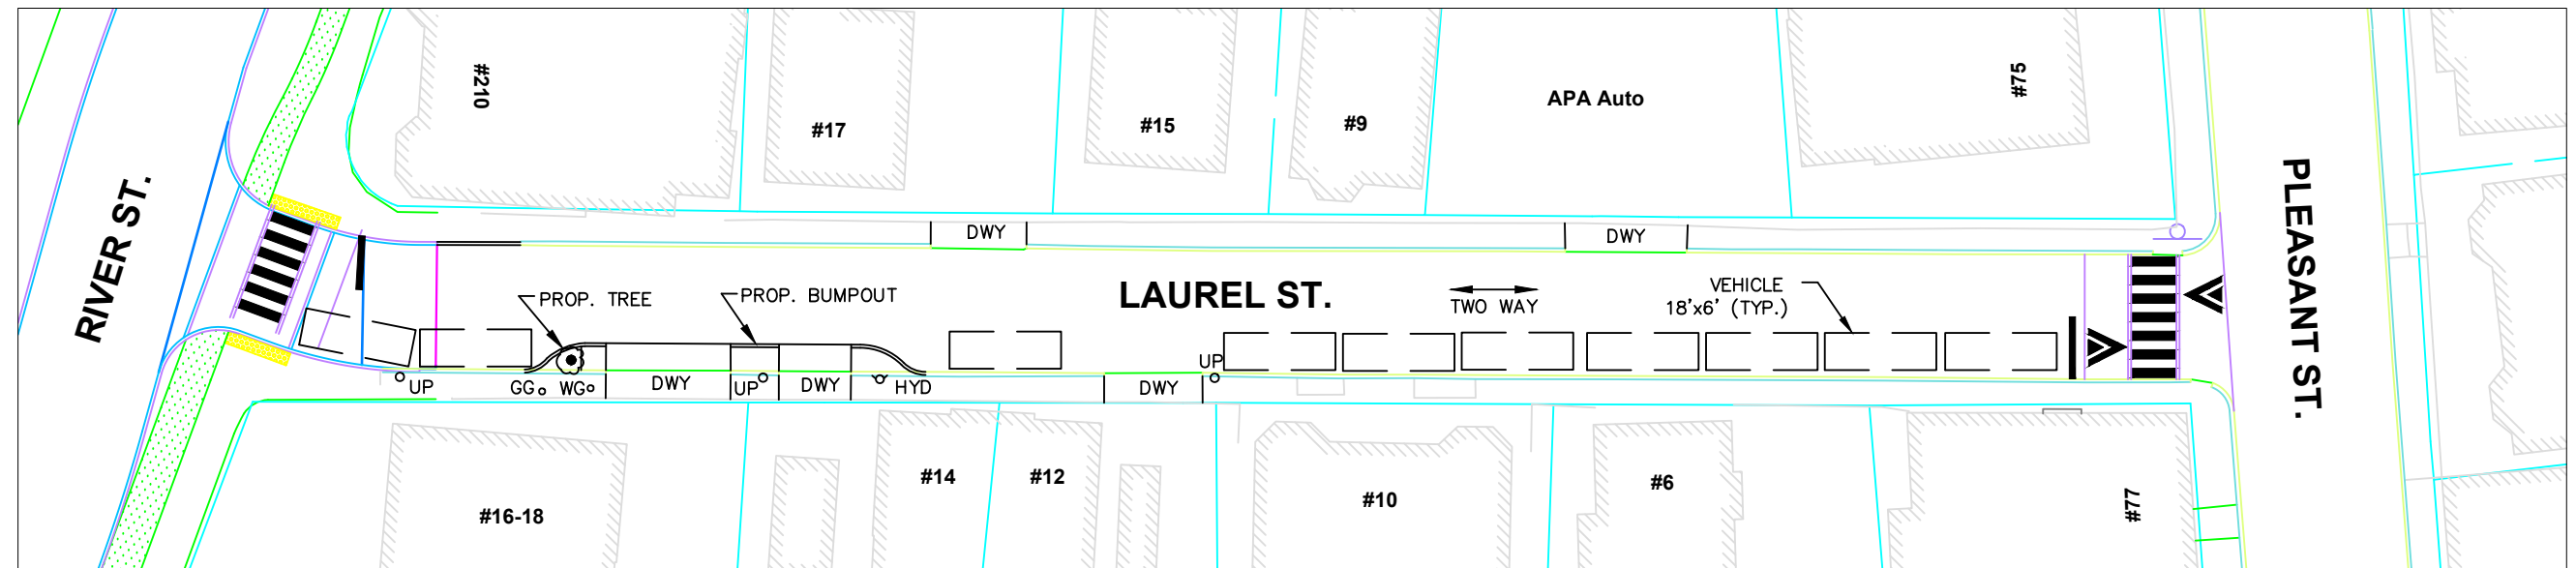

OPTION 2 - EVEN SIDE PARKING

- 10 PARKING SPOTS
- 1 NEW TREE
- EXISTING PARKING ARRANGEMENT
- NO SIDEWALK PINCH POINTS
- SIDEWALK ACCESSIBLE ON BOTH SIDES

LEGEND:

DWC	DRIVEWAY
HYD	HYDRANT
PROP.	PROPOSED
UP	UTILITY POLE



LAUREL STREET - DESIGN OPTIONS

AUGUST 2022

DRAFT

FOR DISCUSSION PURPOSES
ONLY