
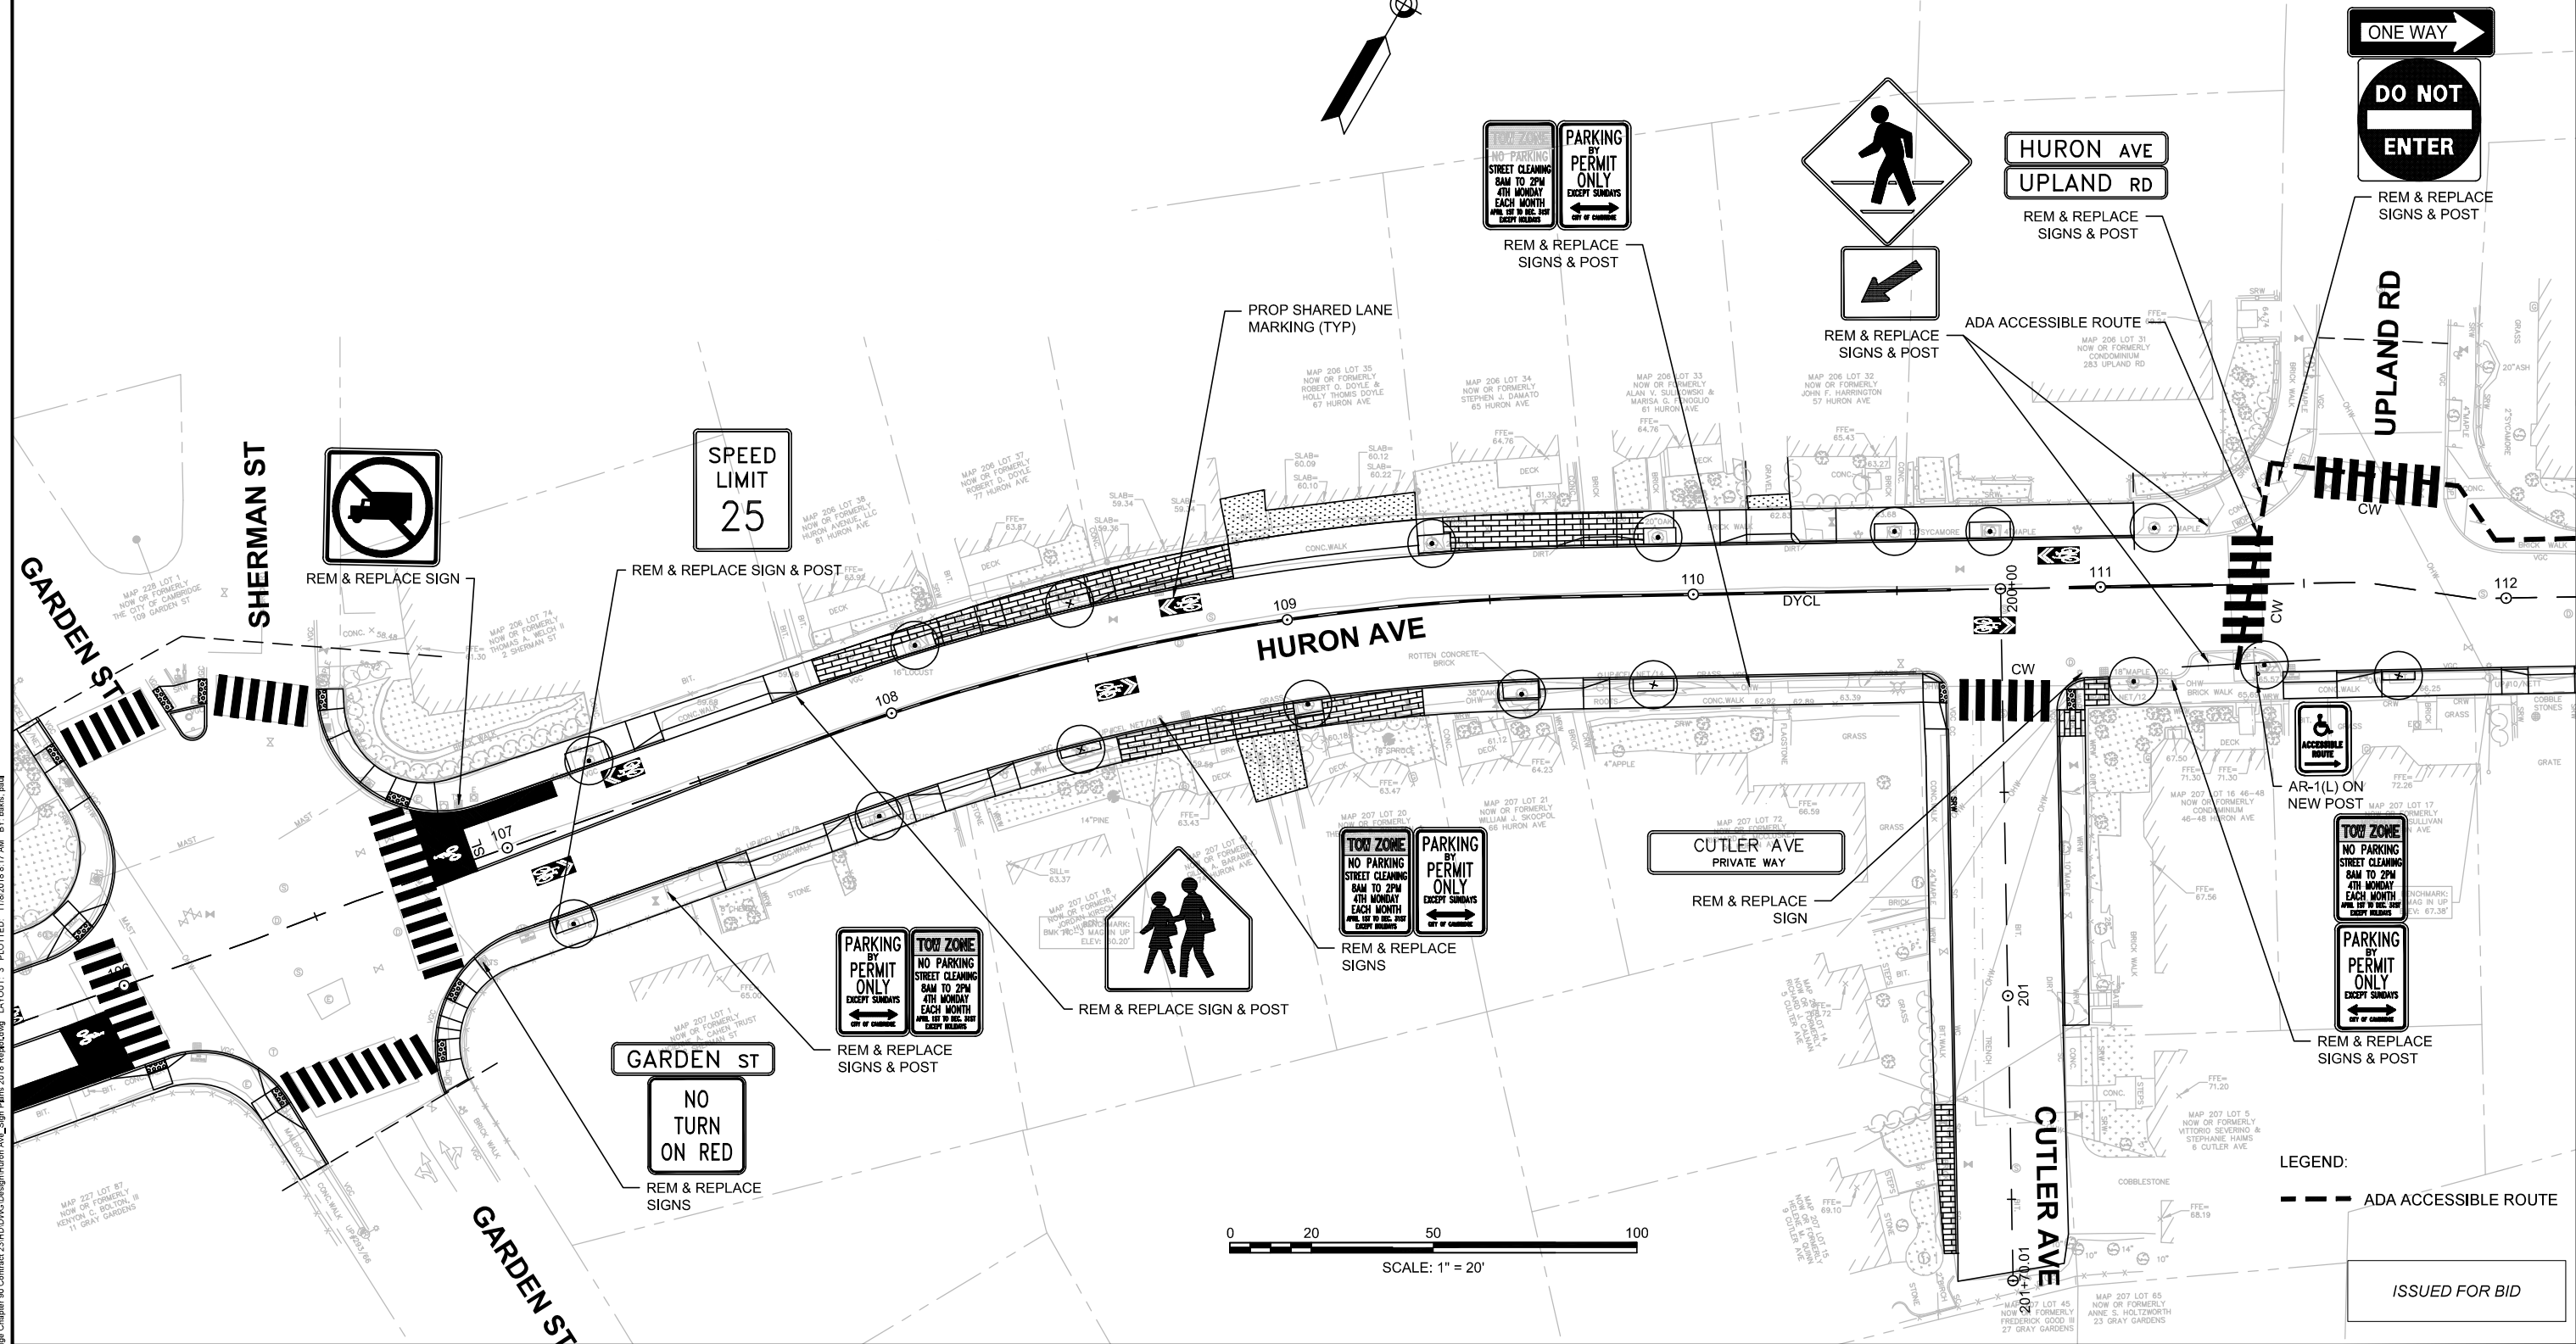



- NOTES:
1. ALL EXISTING SIGNS SHALL BE REMOVED AND REPLACED UNLESS OTHERWISE NOTED. ALL REINSTALLED SIGNS OR PROPOSED SIGNS SHALL BE LOCATED A LATERAL CLEARANCE OF 1' FROM THE CURB.
 2. THE CONTRACTOR SHALL COORDINATE THE FINAL PAVEMENT MARKING CONFIGURATION WITH THE CITY PRIOR TO PLACING PAVEMENT MARKINGS.
 3. SHARED LANE MARKINGS SHALL BE GREEN BACK PREFORM THERMOPLASTIC.

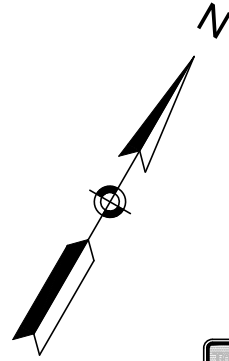

LEGEND:
 - - - - - ADA ACCESSIBLE ROUTE

ISSUED FOR BID

CAD FILE: I:\eng\164248 Cambridge Chapter 90 Contract 23\Hatch\Design\Huron Ave_Sign_Plan_2018.Rvt 11/8/2018 8:17 AM BY: baha.paul

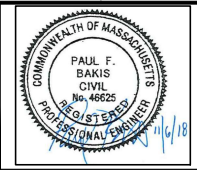

Scale	AS NOTED			
Date	NOVEMBER 2018			
Job No.	20170208,019A			
Designed by	JRH			
Drawn by	JRH			
Checked by	PFB	No.	Description	Date
Approved by	PFB		REVISIONS	



Client	CITY OF CAMBRIDGE, MASSACHUSETTS
Project	CHAPTER 90 CONTRACT 23A ROADWAY IMPROVEMENT PROJECT
Drawing	HURON AVE PAVEMENT MARKING & SIGN PLAN SHEET 3 OF 4

Sheet	R-50
File No.	8310