


© 2012 CDM SMITH ALL RIGHTS RESERVED. REUSE OF DOCUMENTS: THESE DOCUMENTS AND DESIGNS PROVIDED BY PROFESSIONAL SERVICE, INCORPORATED HEREIN, ARE THE PROPERTY OF CDM SMITH AND ARE NOT TO BE USED, IN WHOLE OR PART, FOR ANY OTHER PROJECT WITHOUT THE WRITTEN AUTHORIZATION OF CDM SMITH.

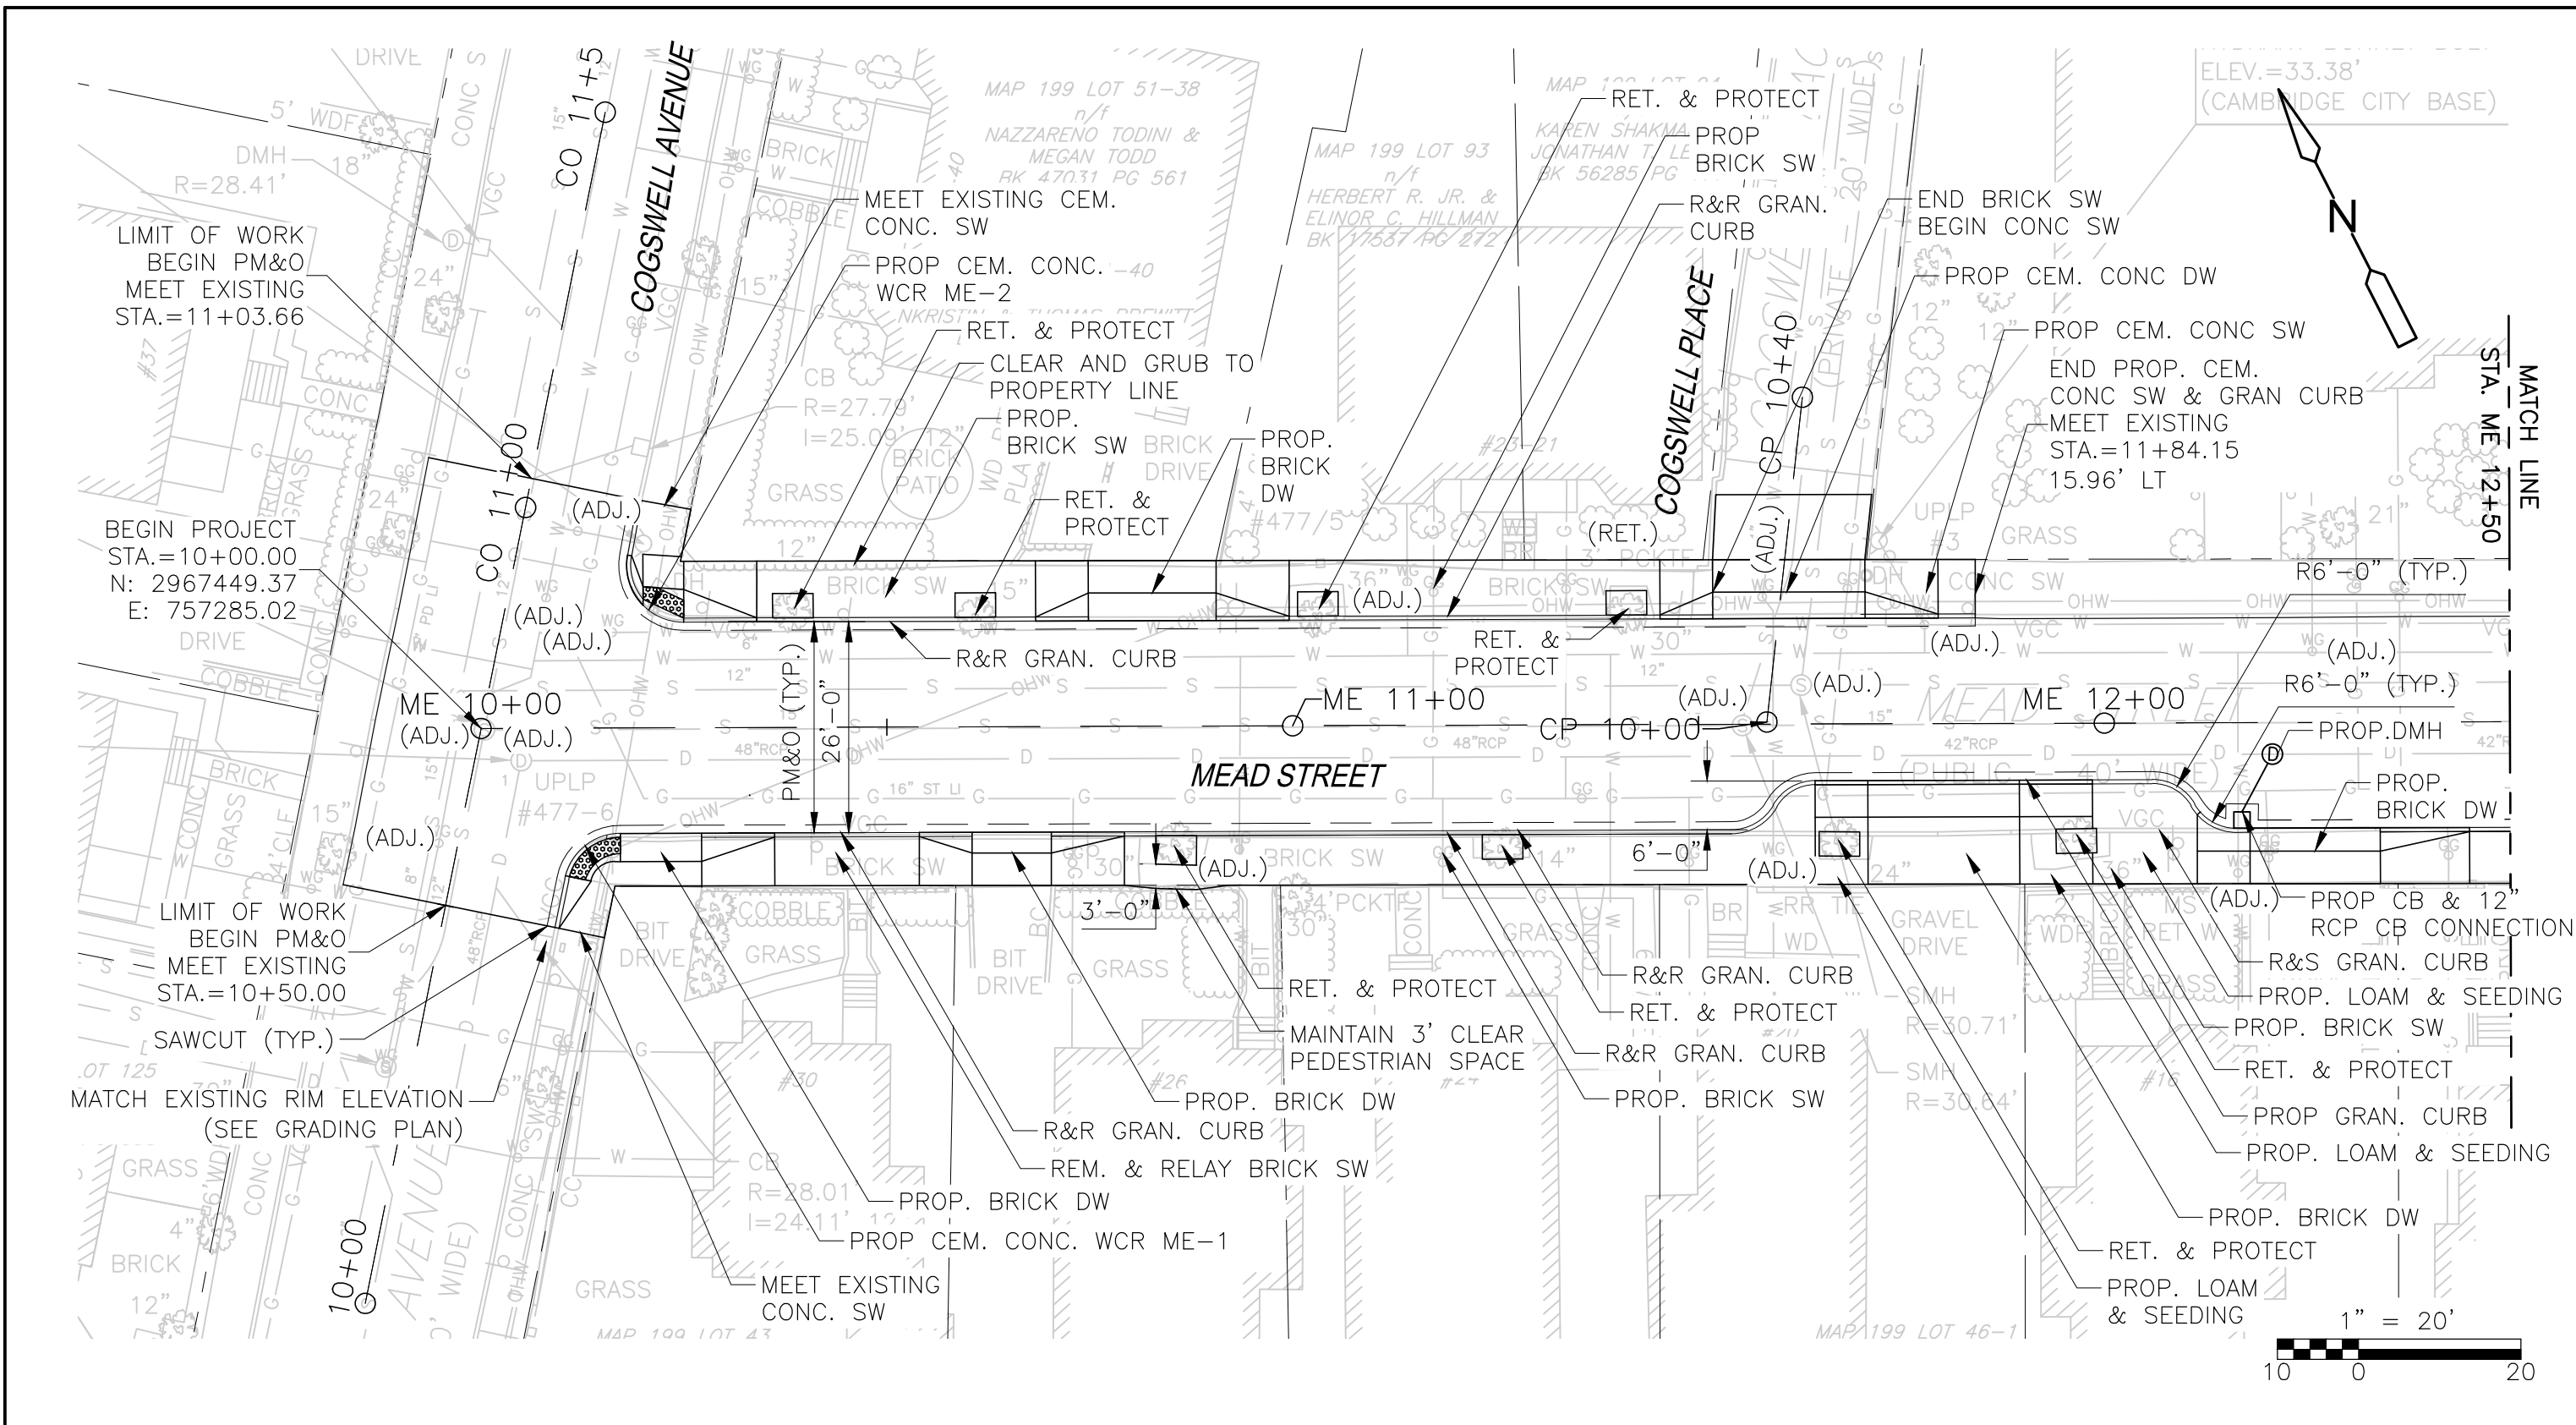

DESIGNED BY: M. FENLEY
 DRAWN BY: C. LAUZON
 SHEET CHK'D BY: L. SHERMAN
 CROSS CHK'D BY: J. FOX
 APPROVED BY: D. L. MURPHY
 DATE: JUNE 2014



CITY OF CAMBRIDGE


**CHAPTER 90 ROADWAY & SIDEWALK
 RECONSTRUCTION AND TRAFFIC CALMING
 CONTRACT 17**

GENERAL PLAN 1


MEAD ST

PROJECT NO. 0139-99823
 FILE NAME: TSTGP005.DWG
 SHEET NO.
24
 0139-78922

© 2012 CDM SMITH ALL RIGHTS RESERVED. REUSE OF DOCUMENTS: THESE DOCUMENTS AND DESIGNS PROVIDED BY PROFESSIONAL SERVICE, INCORPORATED HEREIN, ARE THE PROPERTY OF CDM SMITH AND ARE NOT TO BE USED, IN WHOLE OR PART, FOR ANY OTHER PROJECT WITHOUT THE WRITTEN AUTHORIZATION OF CDM SMITH.

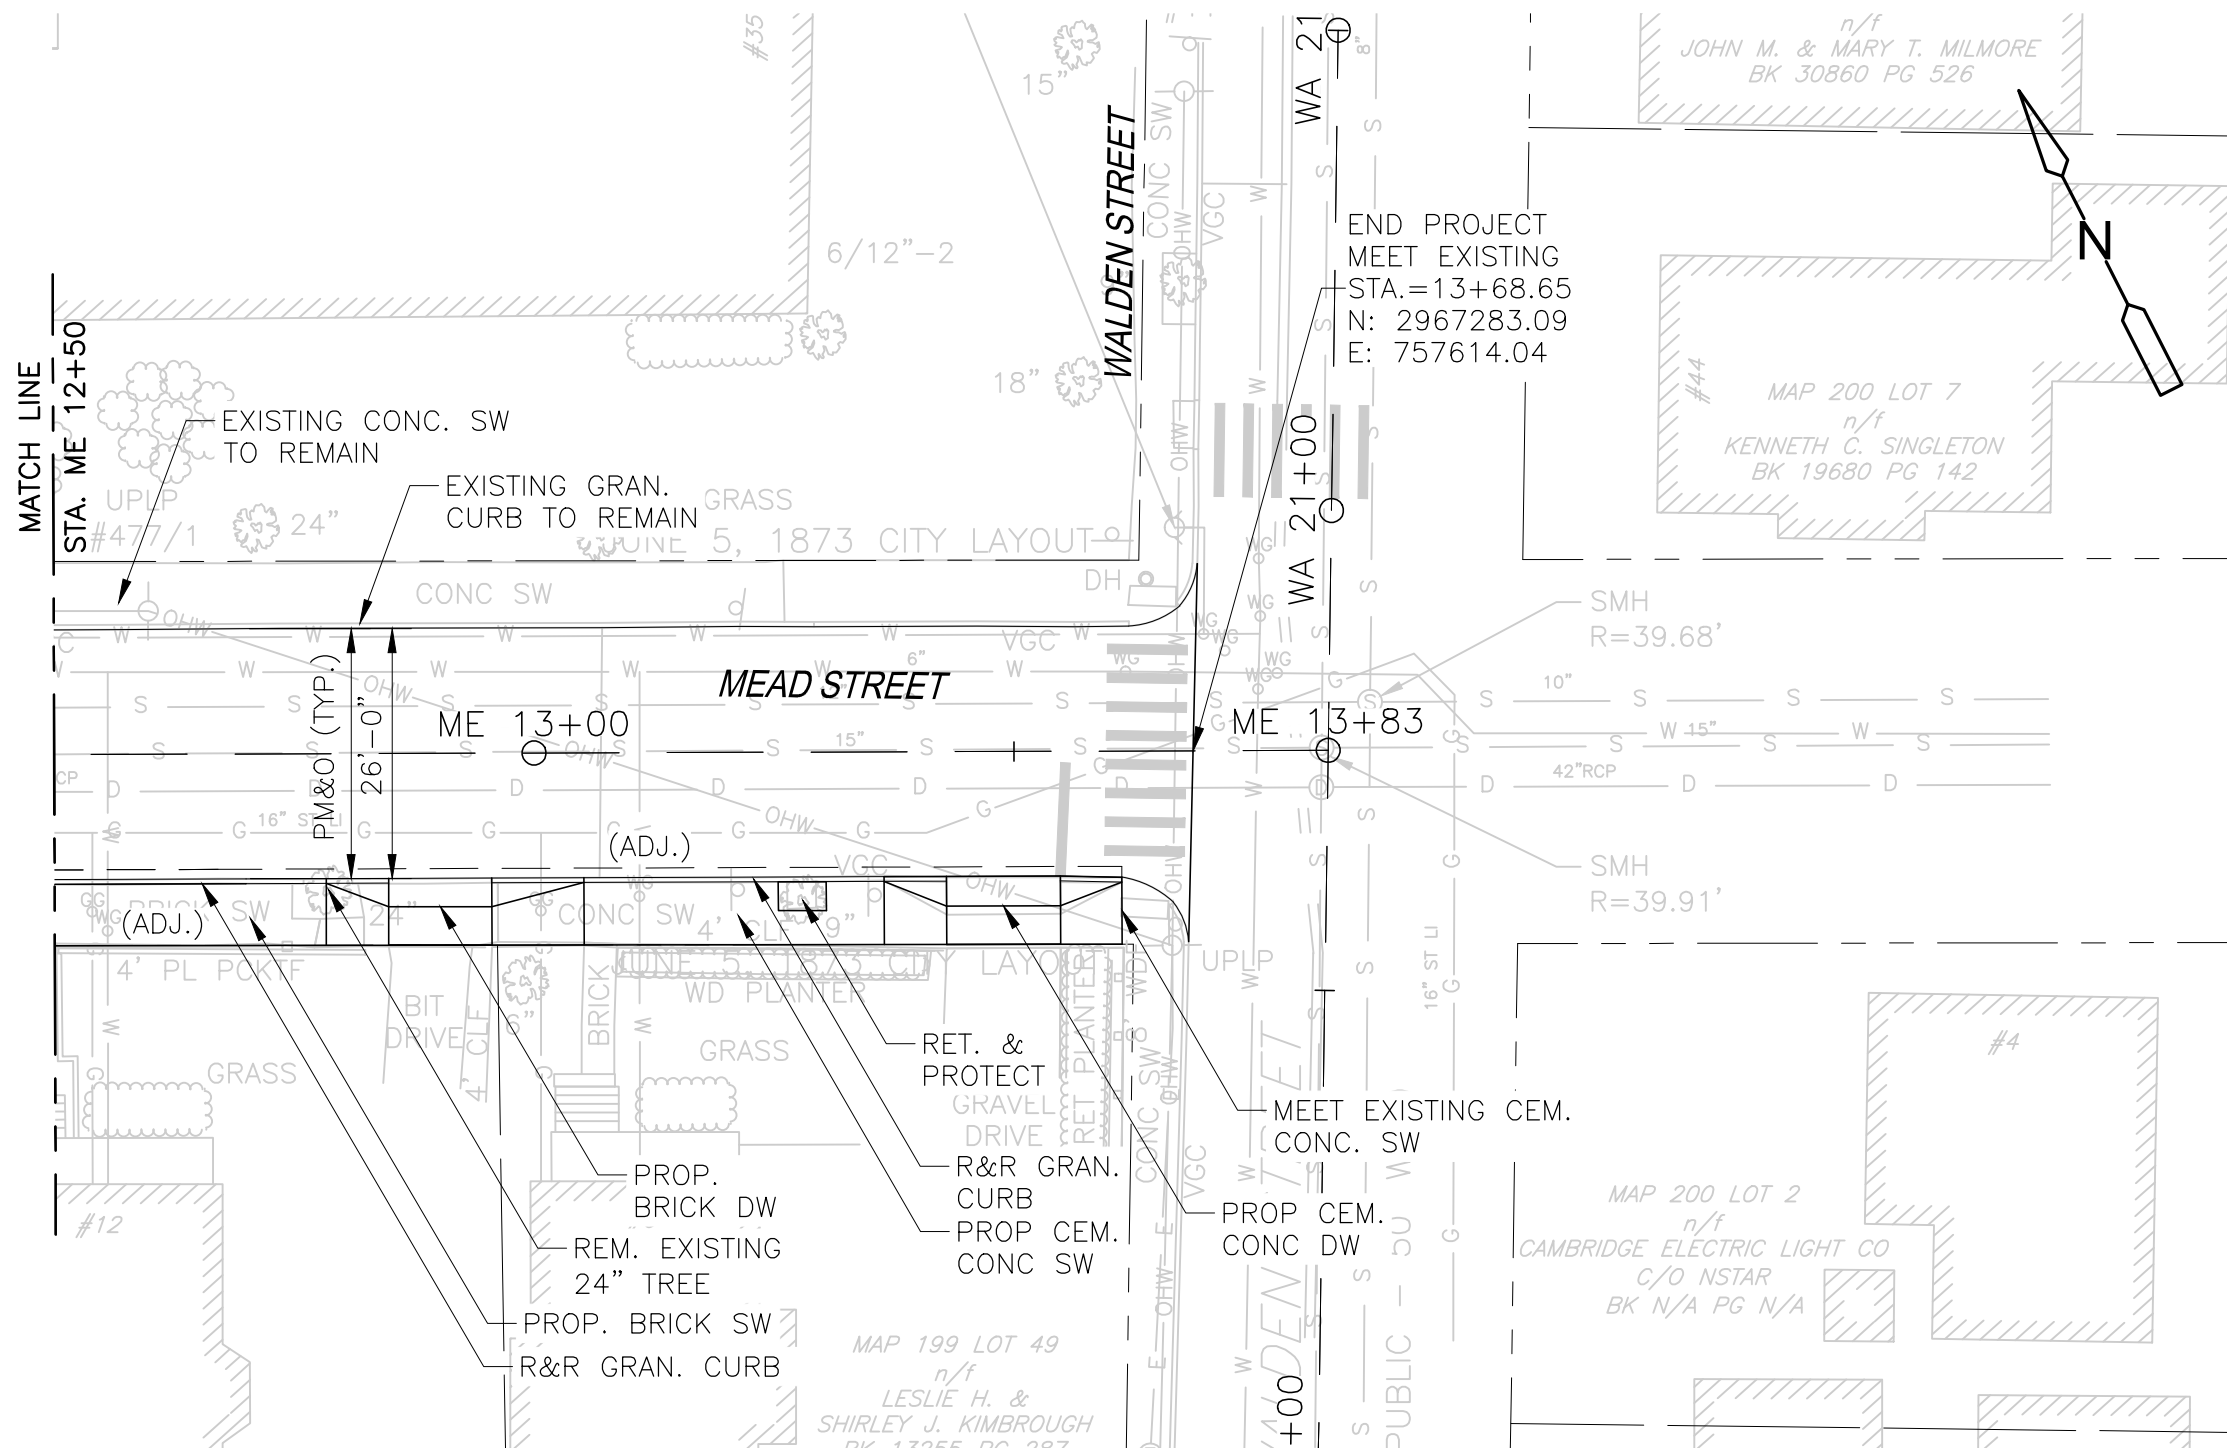

END PROJECT
 MEET EXISTING
 STA. = 13+68.65
 N: 2967283.09
 E: 757614.04

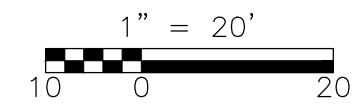

DESIGNED BY: M. FENLEY
 DRAWN BY: C. LAUZON
 SHEET CHK'D BY: L. SHERMAN
 CROSS CHK'D BY: J. FOX
 APPROVED BY: D. L. MURPHY
 DATE: JUNE 2014



CITY OF CAMBRIDGE

**CHAPTER 90 ROADWAY & SIDEWALK
 RECONSTRUCTION AND TRAFFIC CALMING
 CONTRACT 17**

**GENERAL PLAN 2
 MEAD ST**

PROJECT NO. 0139-99823
 FILE NAME: TSTGP005.DWG
 SHEET NO.
25
 0139-78923