



CONTRACTOR TO PROVIDE A
WATER SOURCE FOR A WASH
STATION FOR ALL VEHICLES
LEAVING THE SITE.

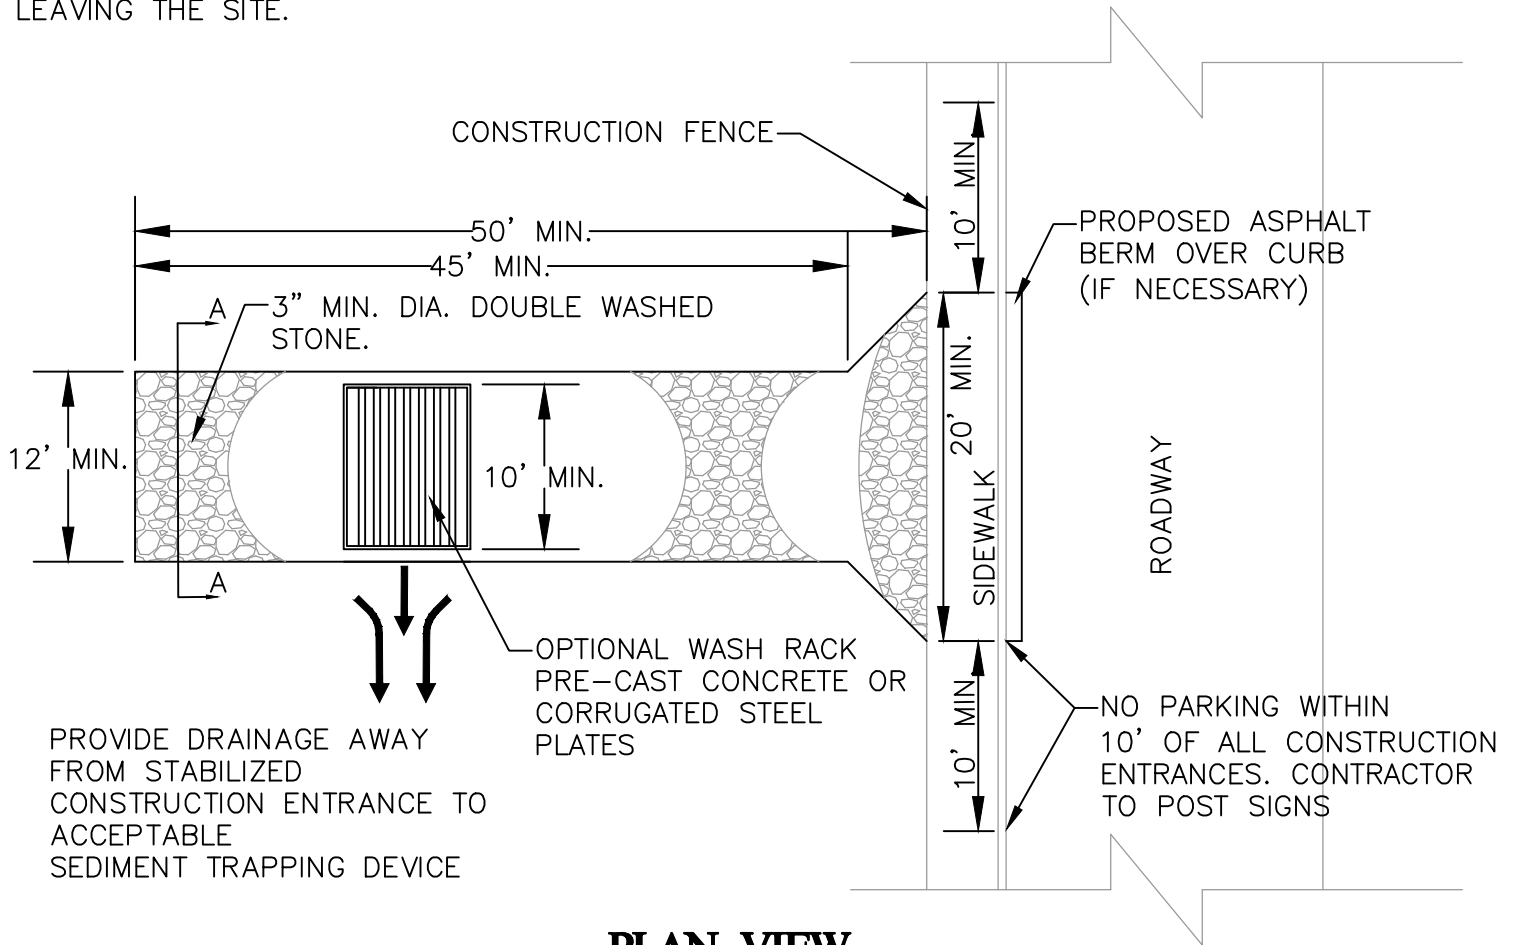

PLAN VIEW
NOT TO SCALE

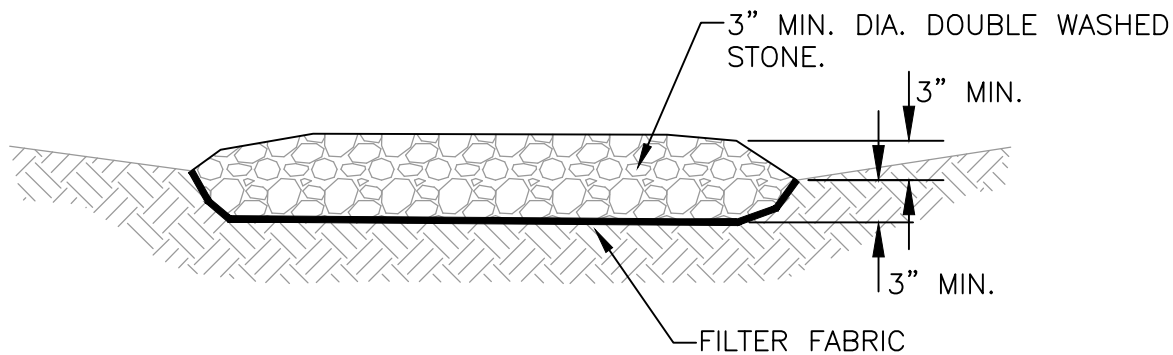

SECTION A-A
NOT TO SCALE

STABILIZED CONSTRUCTION ENTRANCE
NOT TO SCALE

THE
WORKS
CAMBRIDGE
DEPARTMENT
OF PUBLIC

STABILIZED CONSTRUCTION ENTRANCE

CITY OF CAMBRIDGE STANDARD
SPECIFICATIONS AND DETAILS

SCALE: N.T.S

DATE: 07/09

DRAWN BY: McLANE