

Broadway Sidewalk Improvements Portland St to Prospect St

City of Cambridge



At Sennott Park - Norfolk St to Scouting Way



At Windsor Street



At Elm Street




At Market Street

Existing Conditions - Challenges for Pedestrians

Illustrative Plan of Proposed Improvements

Scale 1:20 

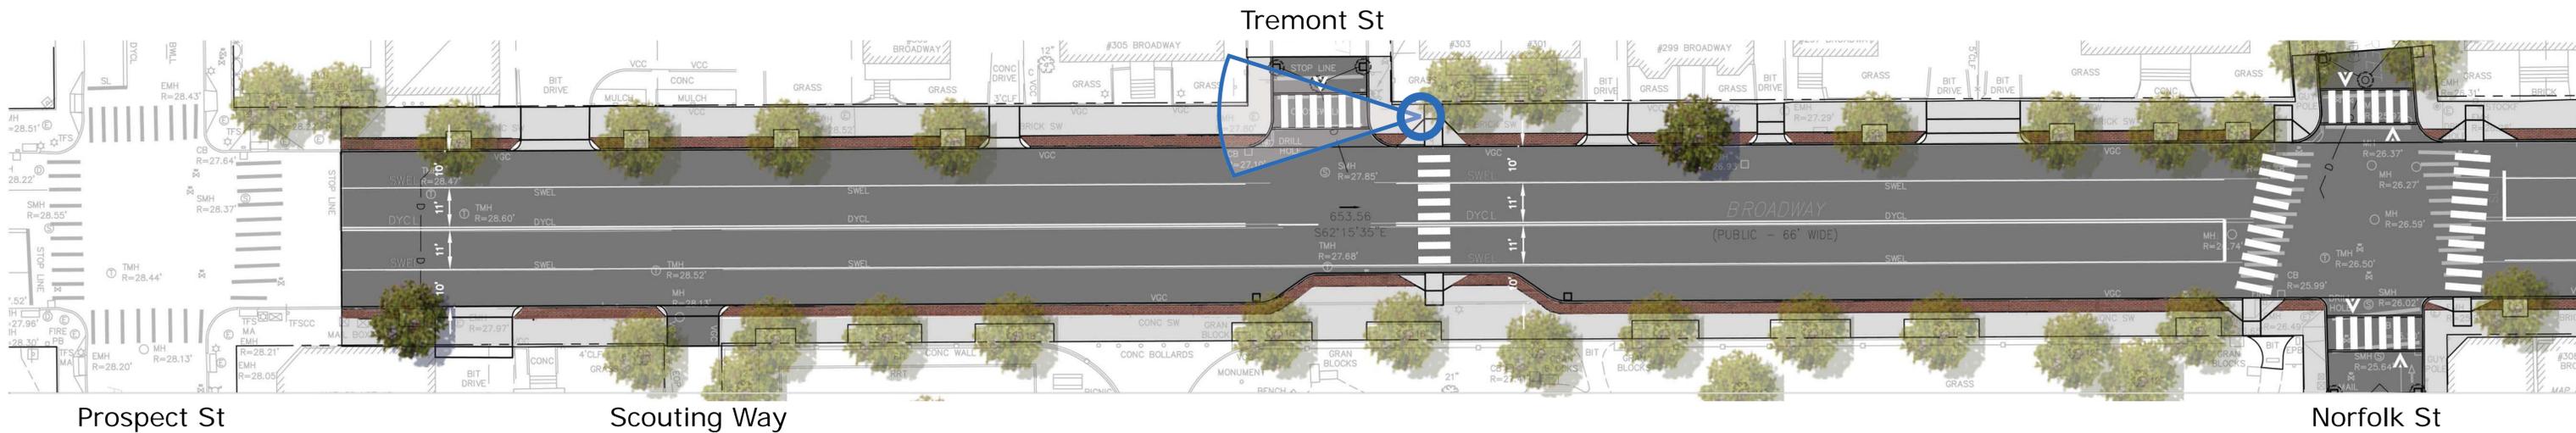

Existing



Proposed Illustrative Perspective



Illustrative Plan of Proposed Improvements

Scale 1:20 



Existing

Proposed Illustrative Perspective



Illustrative Plan of Proposed Improvements

Scale 1:20 



Existing

Proposed Illustrative Perspective



Illustrative Plan of Proposed Improvements

Scale 1:20 



Existing




Proposed Illustrative Perspective



Illustrative Plan of Proposed Improvements

Scale 1:20 

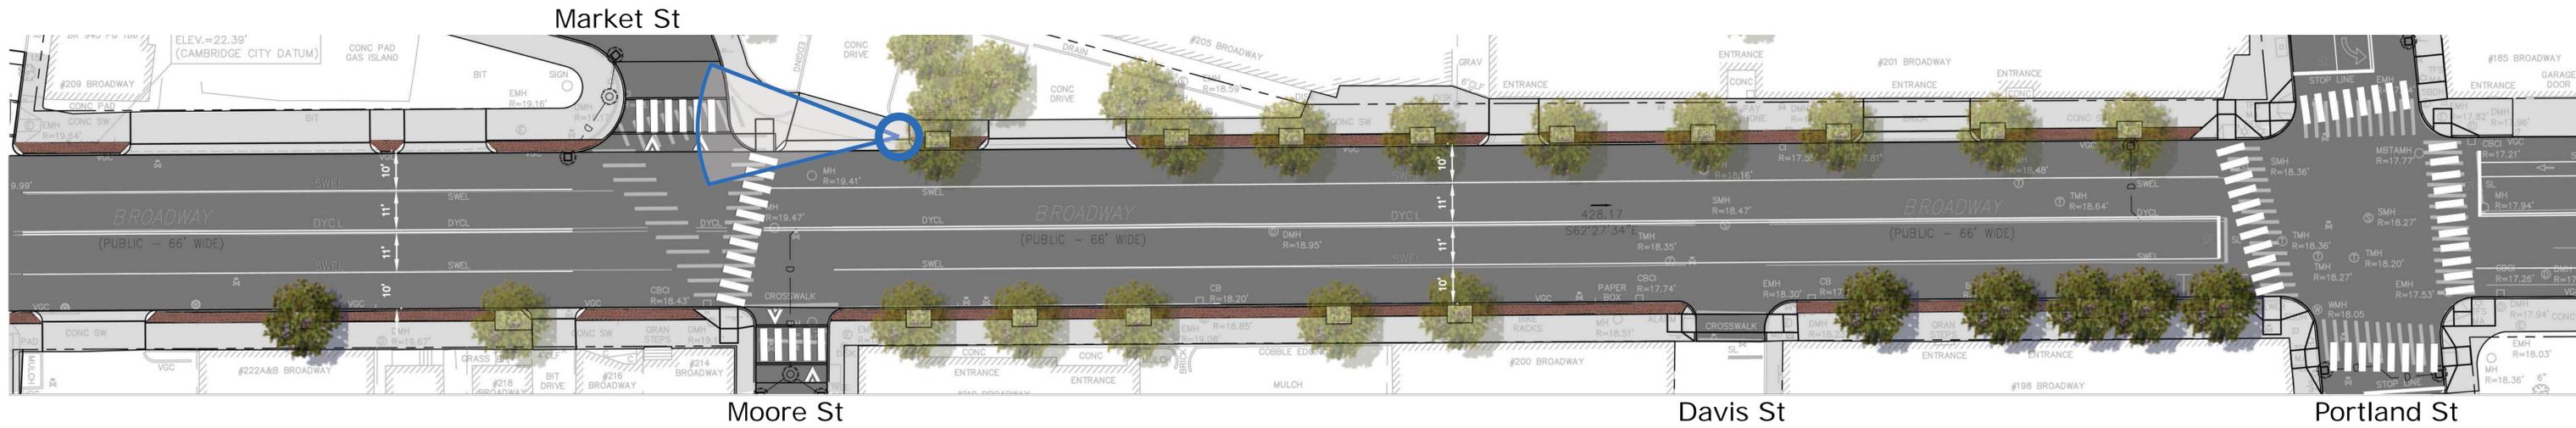

Existing

Proposed Illustrative Perspective

