

CITY OF CAMBRIDGE, MA

ALEWIFE BROOK FLOATABLES CONTROL (CONTRACT 4) AND CAM 400 SEWER SEPARATION (CONTRACT 13) PROJECT

CWSRF NUMBER: CWSRF-3133

CONFORMED SET
JANUARY 15, 2010

PROJECT DESIGN TEAM





SEA CONSULTANTS INC.
Scientists/Engineers/Architects

215 FIRST STREET, SUITE 320
CAMBRIDGE, MASSACHUSETTS 02142
TEL: (617) 497-7800



MWH

12 FARNSWORTH STREET, SECOND FLOOR
BOSTON, MASSACHUSETTS 02210
TEL: (617) 314-7100

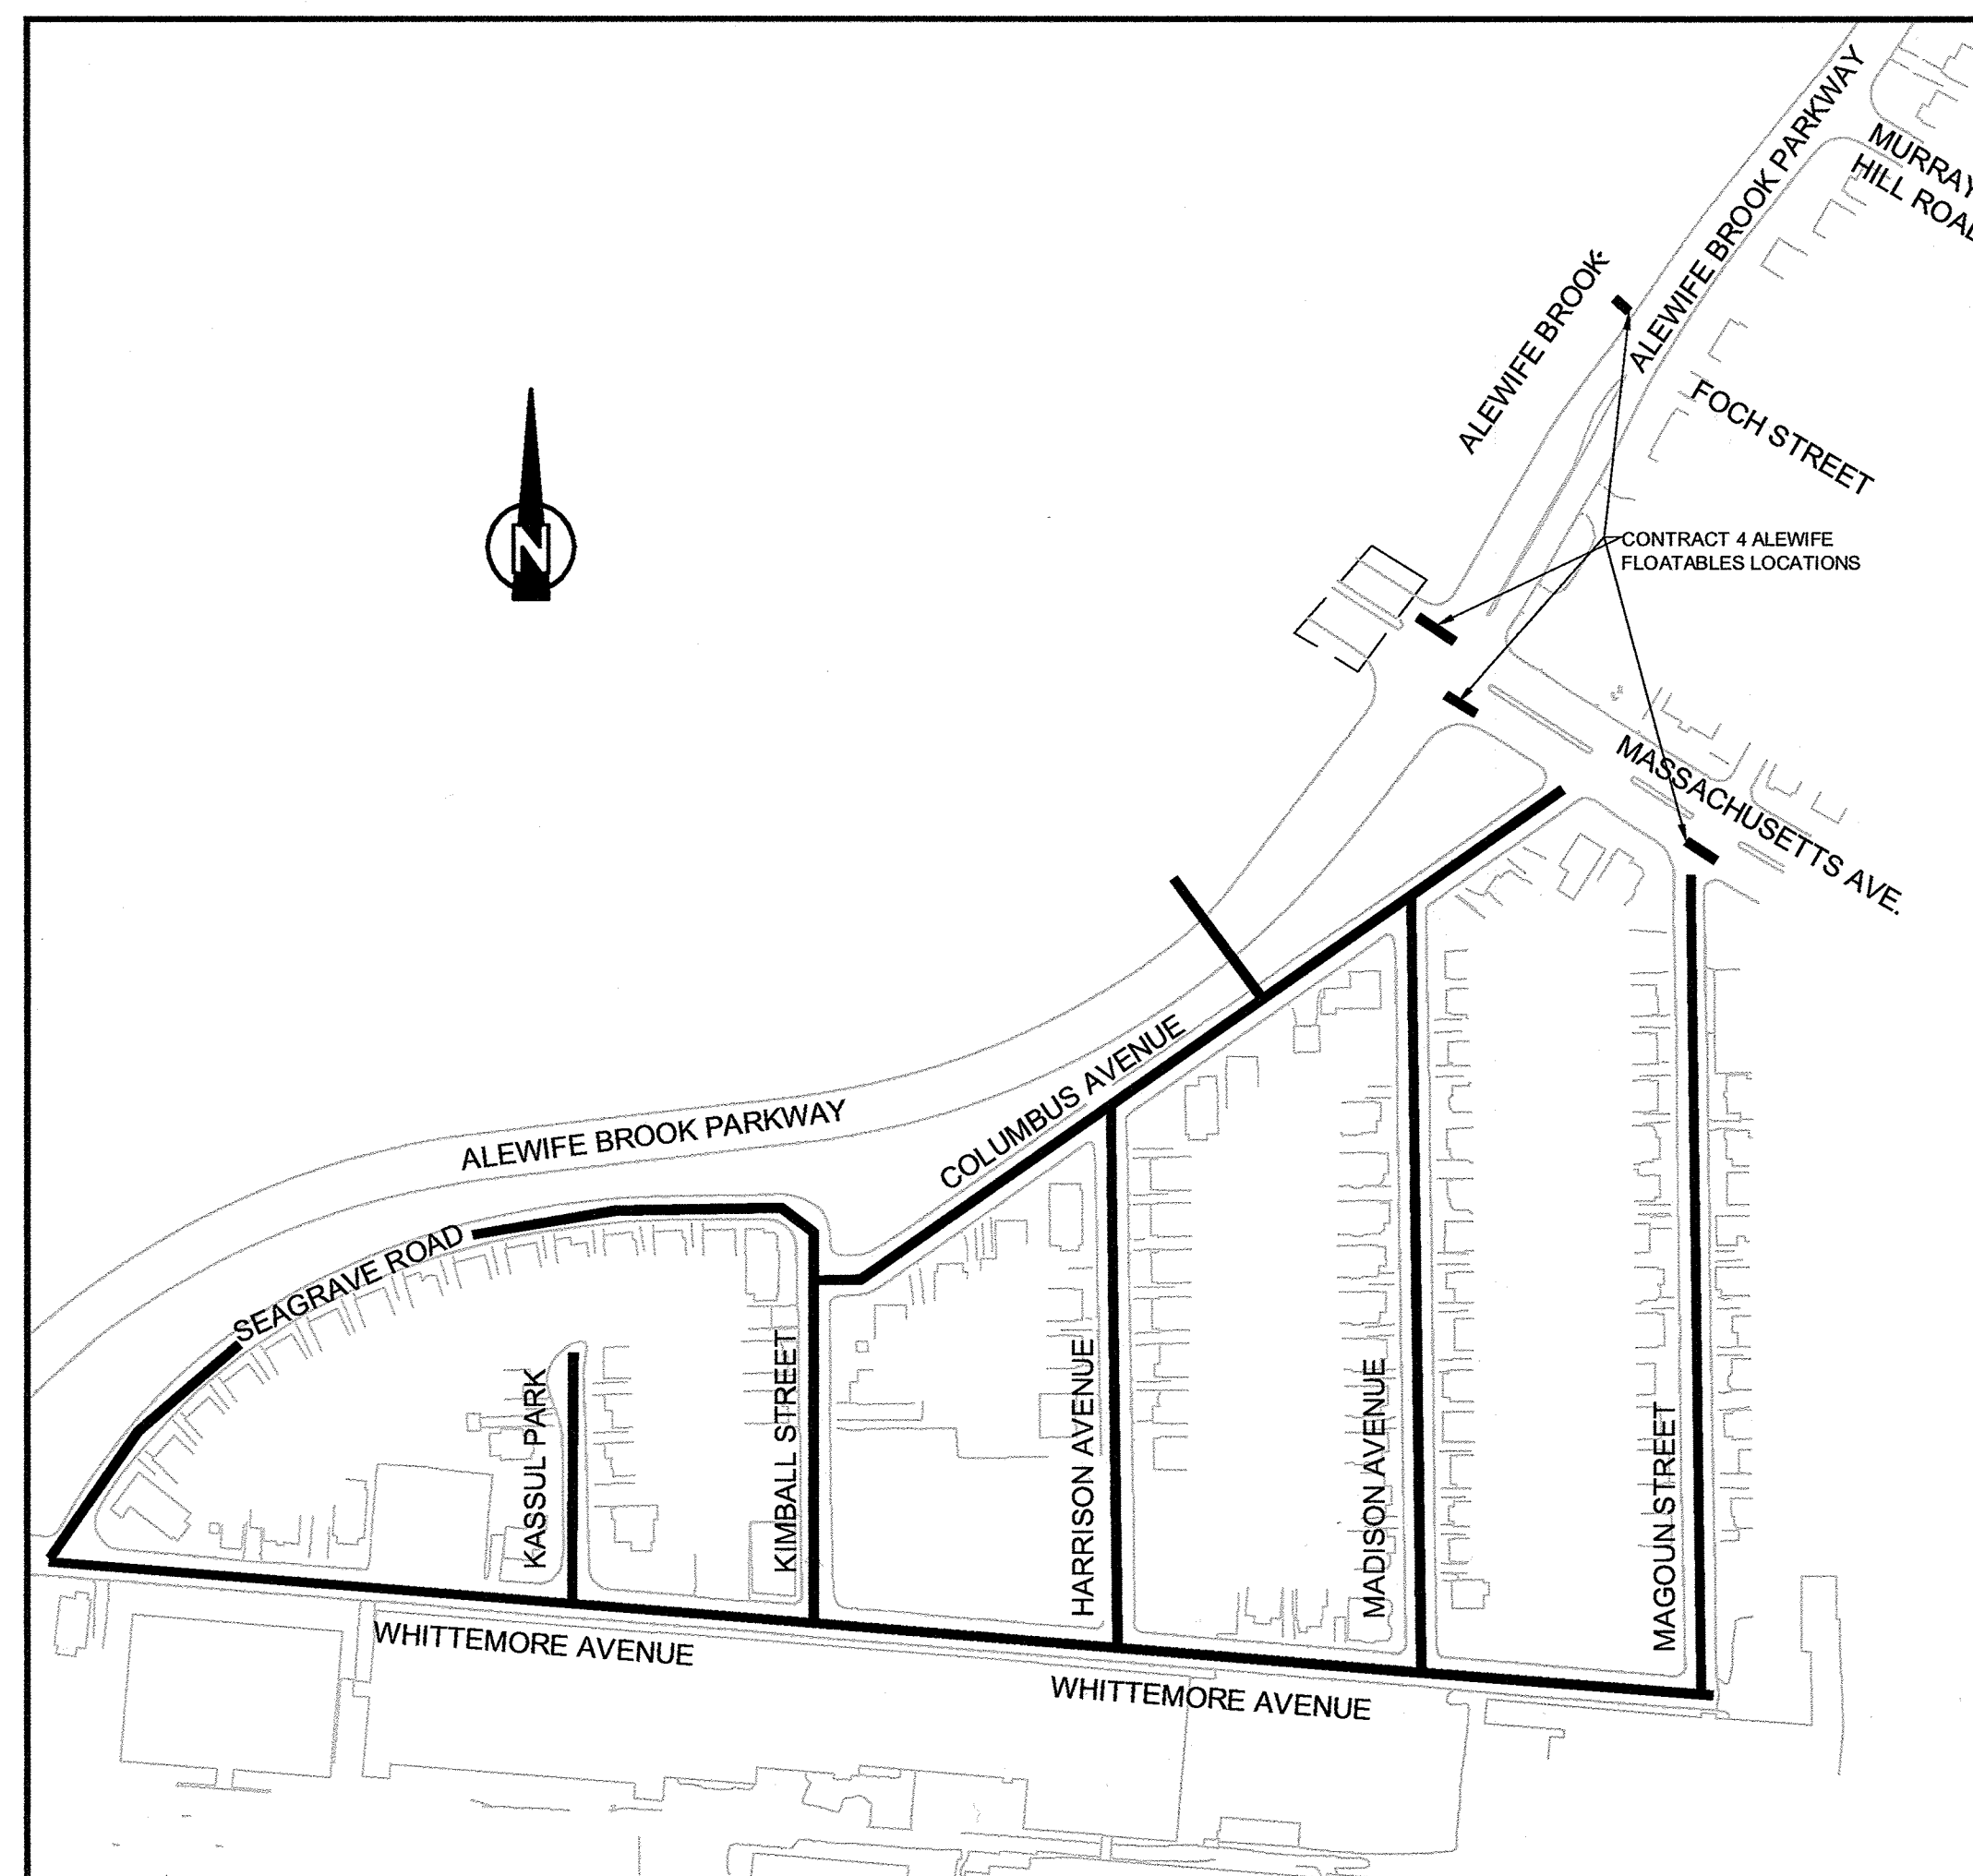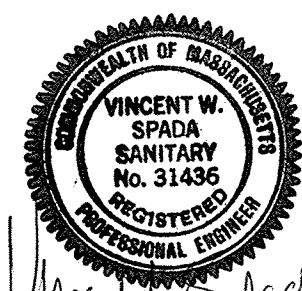

LOCUS PLAN

APPROX. SCALE: 1" = 150'



CAMBRIDGE DEPARTMENT OF PUBLIC WORKS