
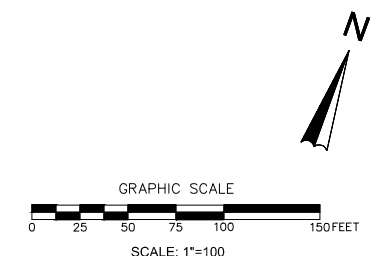
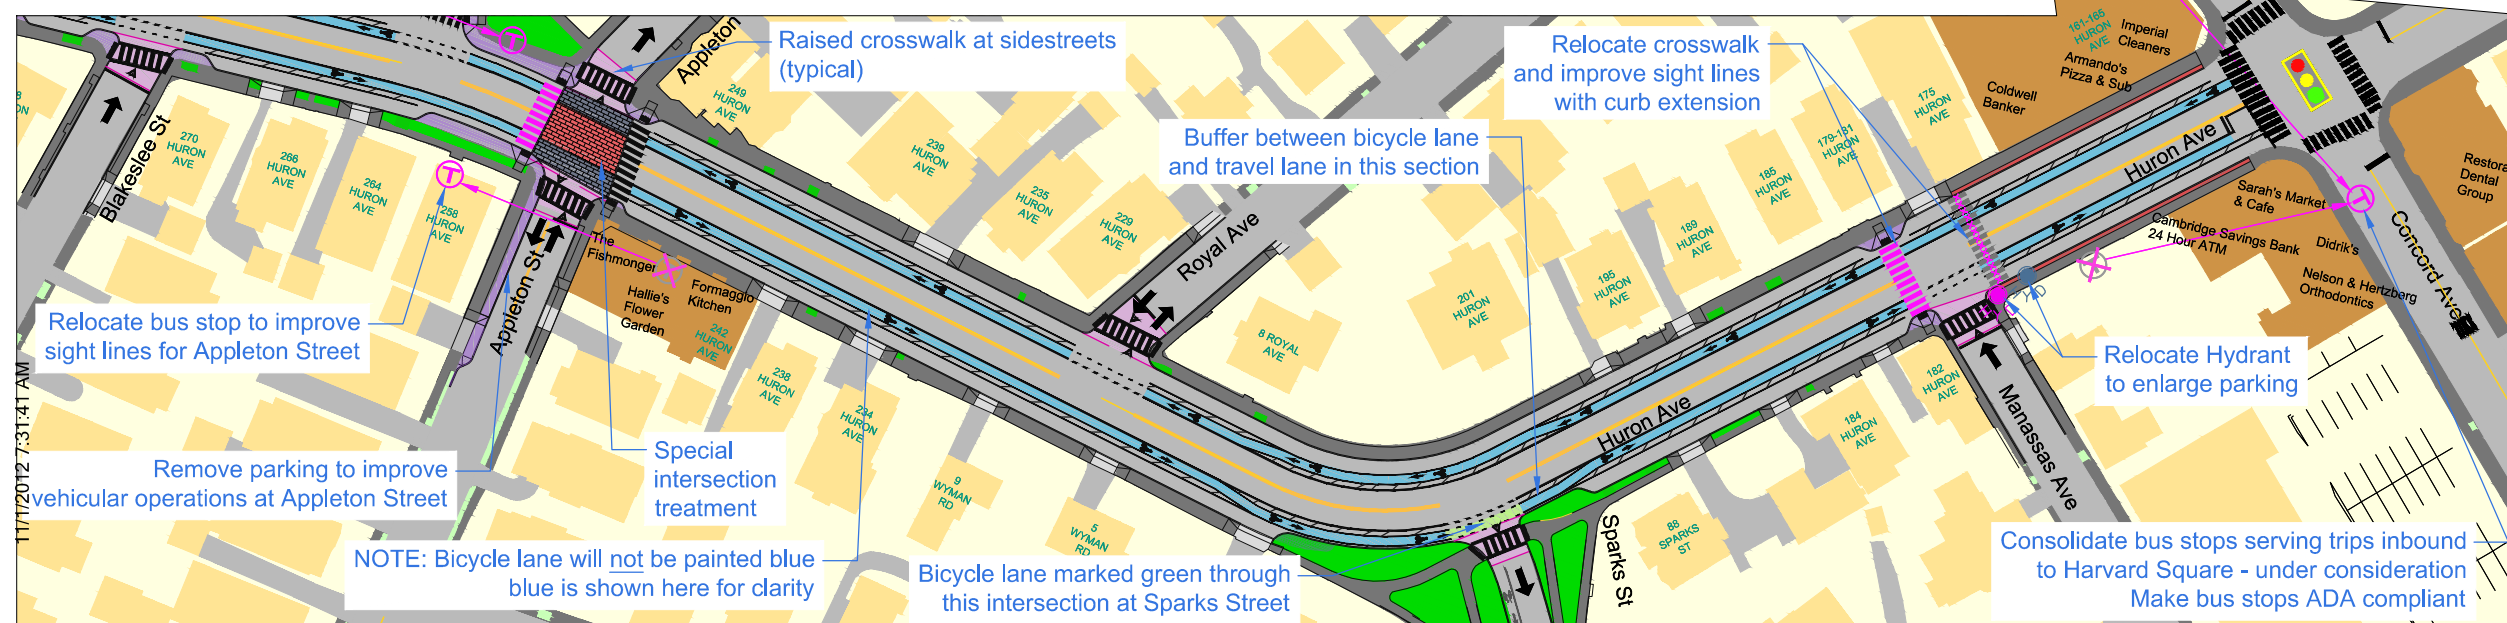
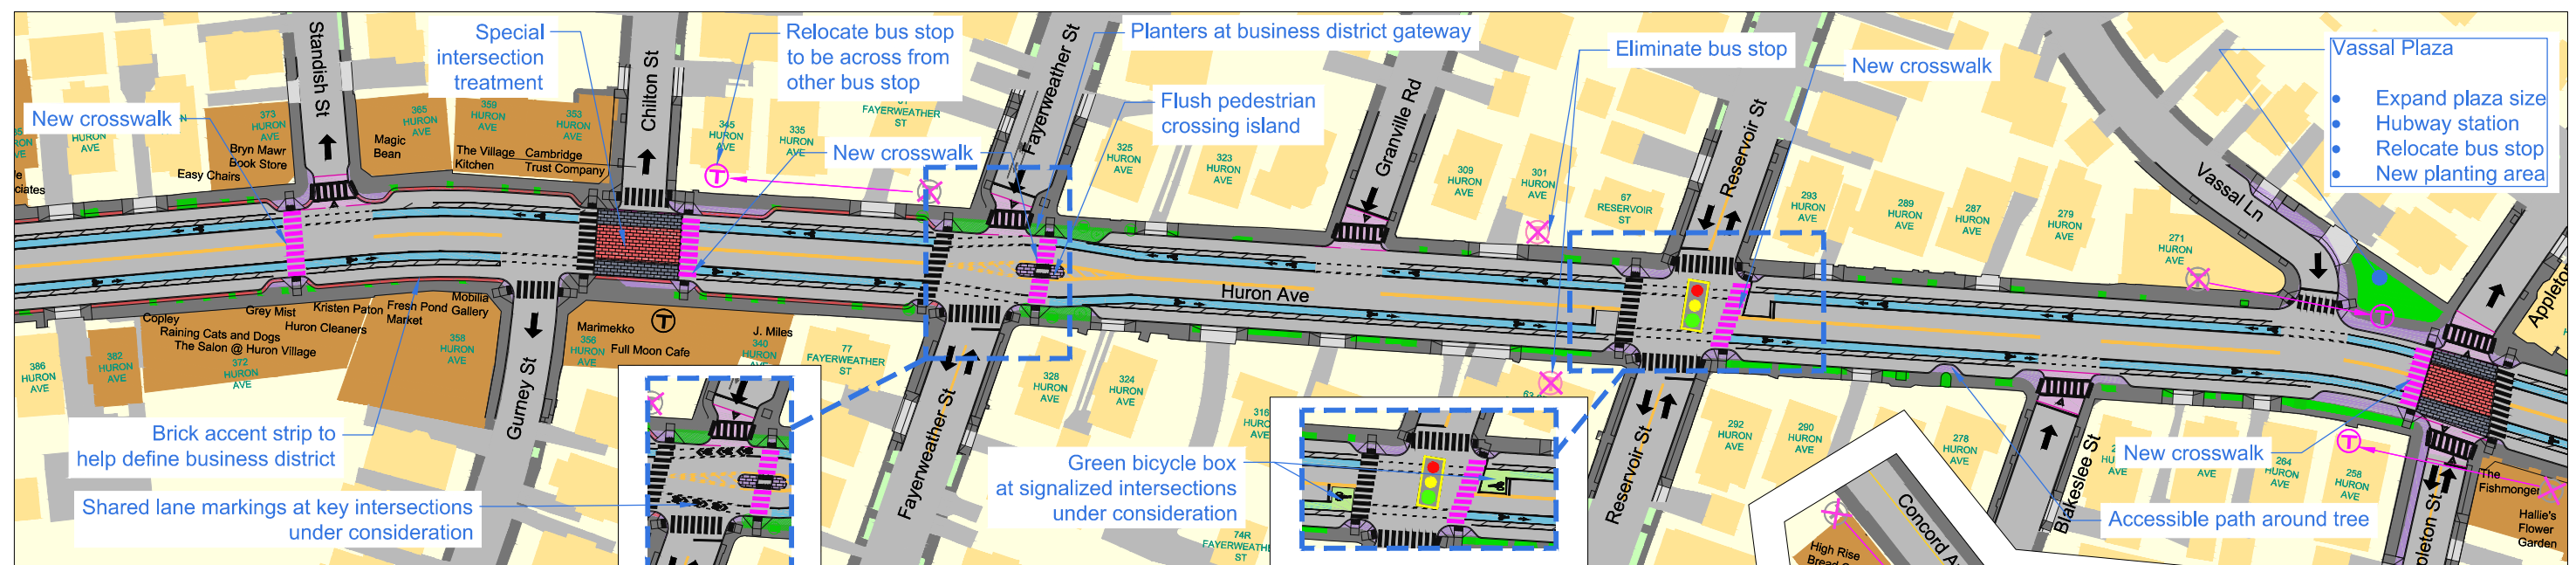


HURON AVE, CAMBRIDGE, MA - PROPOSED CONCEPT DESIGN

REVISED 11/01/2012 HDR ENGINEERING

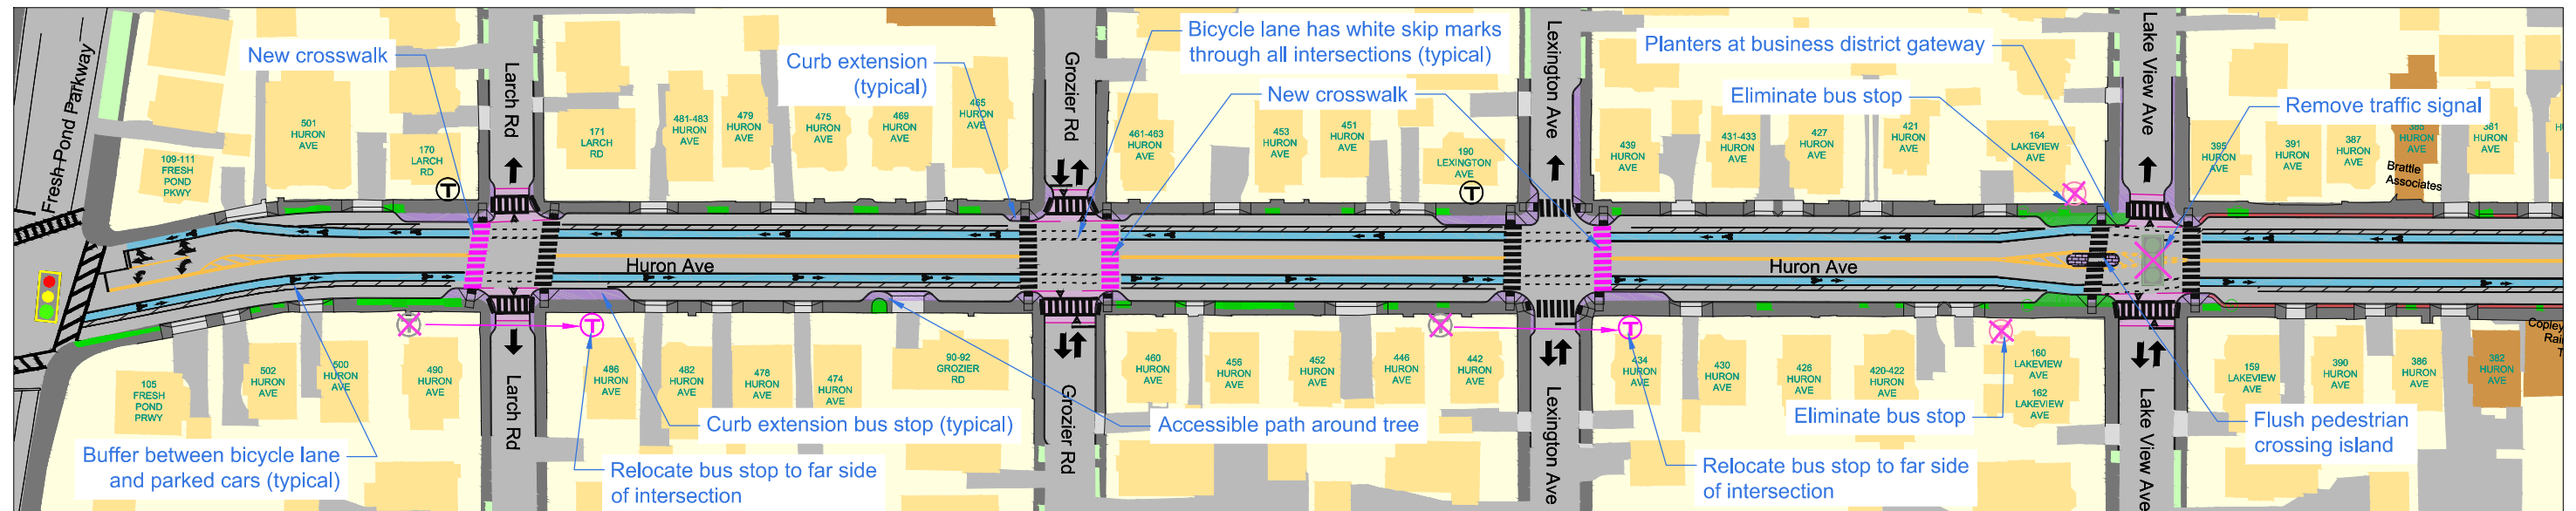

NOTE: This plan only reflects the conceptual design proposal for Huron Avenue. It does not reflect the conceptual design proposal for the Huron B sidestreets.

For more information please visit:
<http://huronavenue.info>
<http://cambridgema.gov/theworks/HuronB>