



ELTON HAMPTON ARCHITECTS 103 Terrace Street Boston, MA 02120 617-708-1071
OWNER: Revolutionary Growers, LLC 1 Oak Hill Road Fitchburg, MA 01420
No. Description Date
NO. 5989 BOSTON NA TH OF WASS
PROJECT 541 Mass Ave Cambridge, MA 02139 Existing Conditions Map
Date 07.25.18 Project number CAS Drawn by L.P. WORTH Checked by B. HAMPTON A-005.00

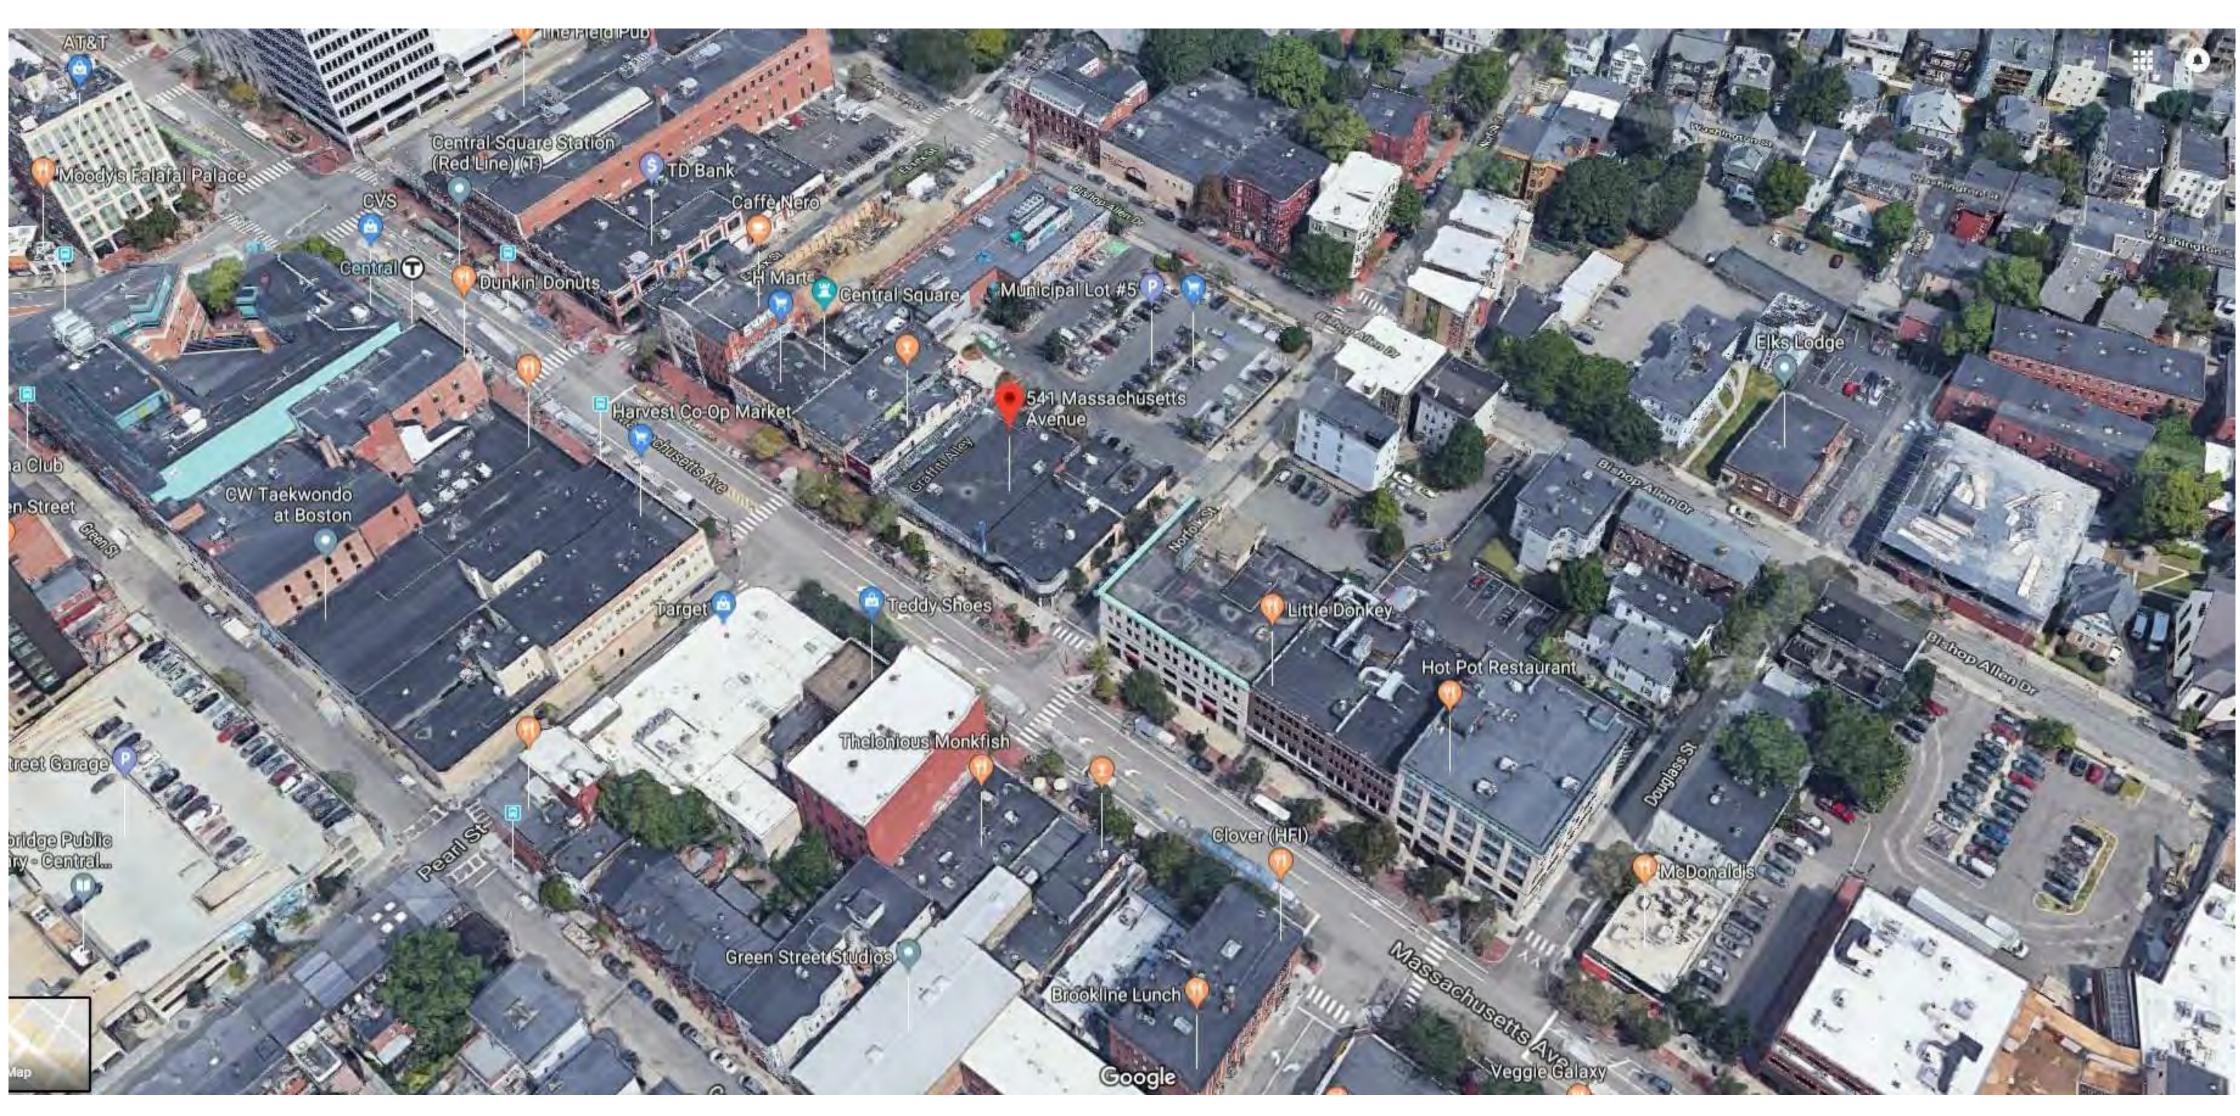

LOOKING NORTH

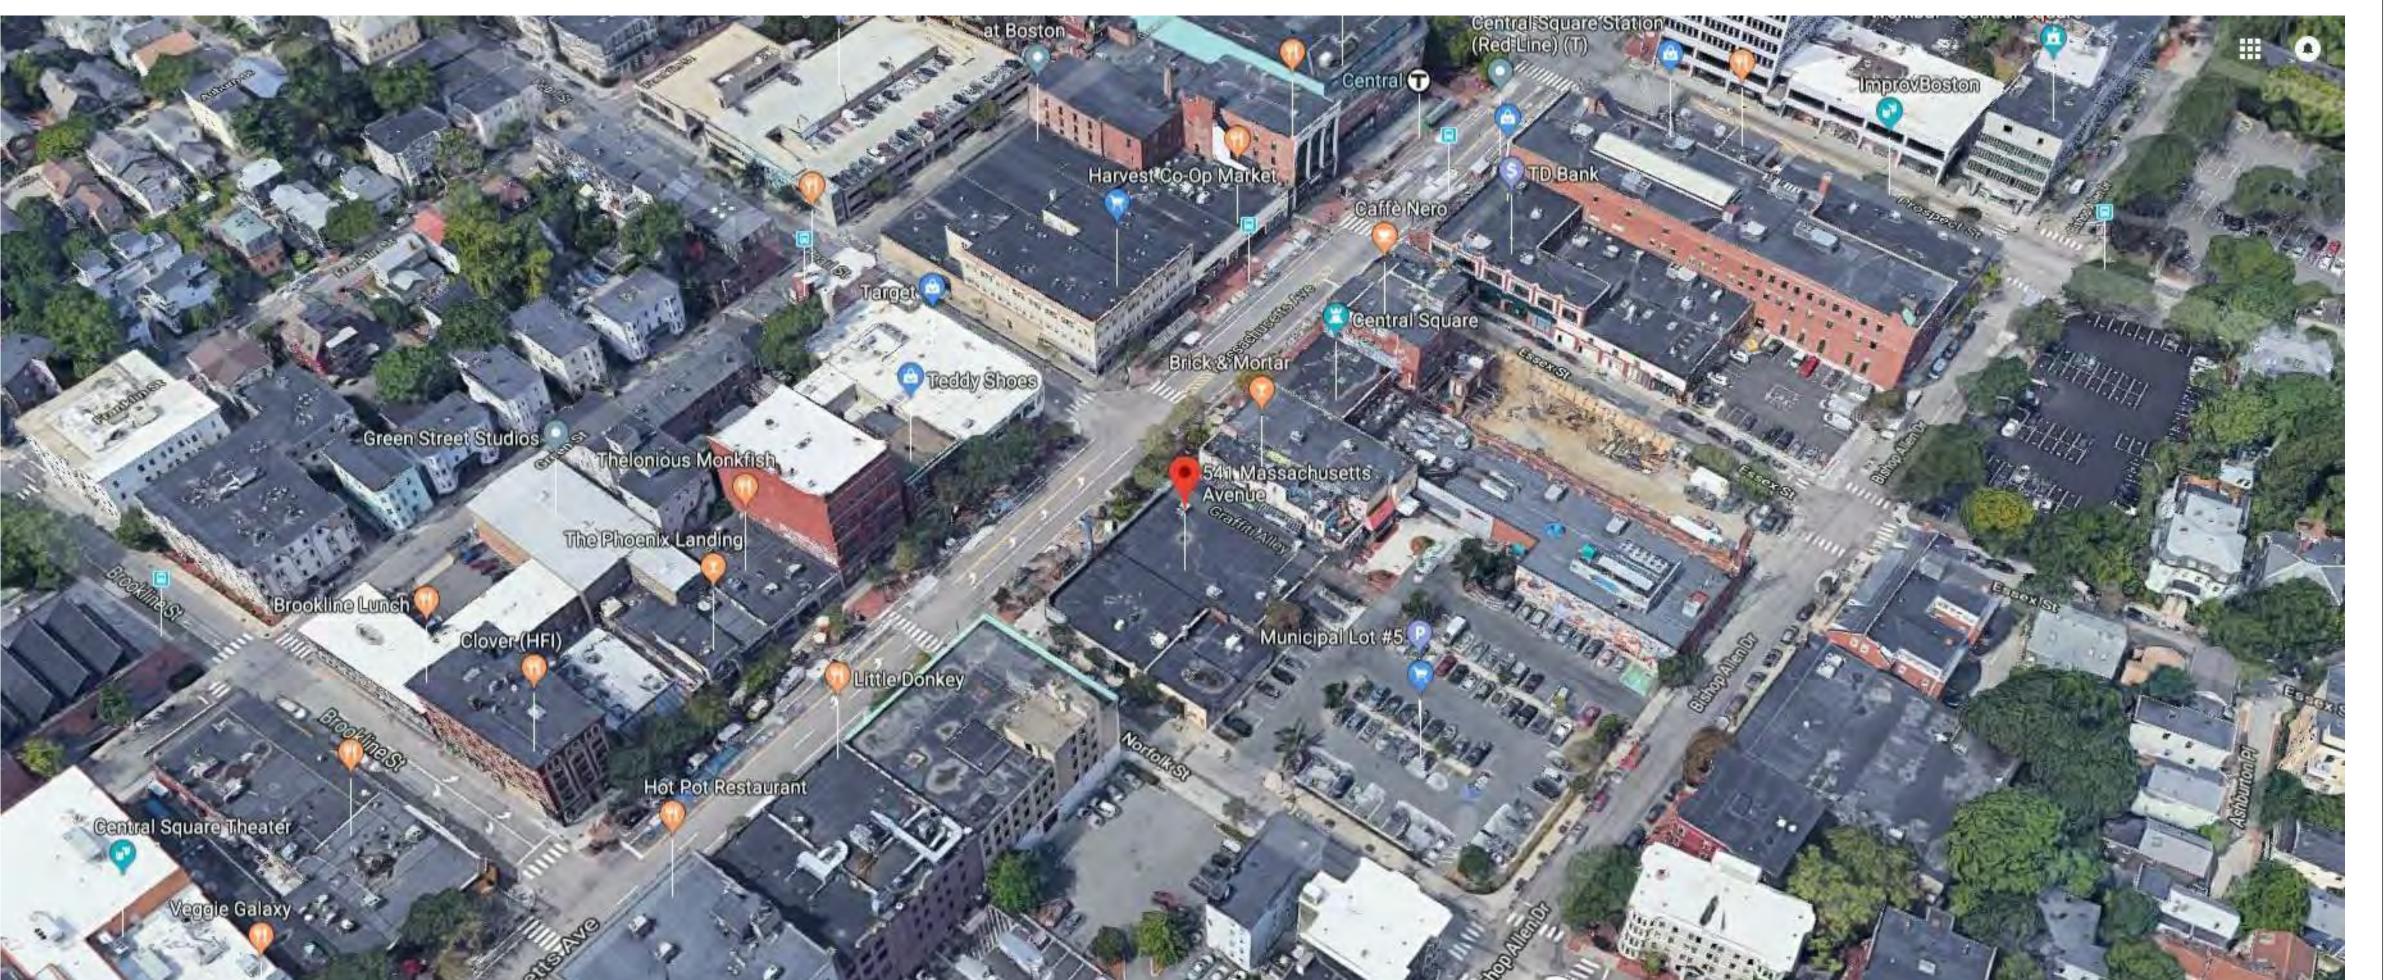

ELTON HAMPTON ARCHITECTS
103 Terrace Street
Boston, MA 02120
617-708-1071

OWNER:

Revolutionary Growers, LLC
1 Oak Hill Road
Fitchburg, MA 01420

No. Description Date



PROJECT

541 Mass Ave Cambridge, MA 02139

Site Context Plans


Date 07.25.18
Project number CAS
Drawn by L.P. WORTH
Checked by B. HAMPTON

A-005.01

LOOKING WEST



LOOKING SOUTHEAST DOWN MASS AVE

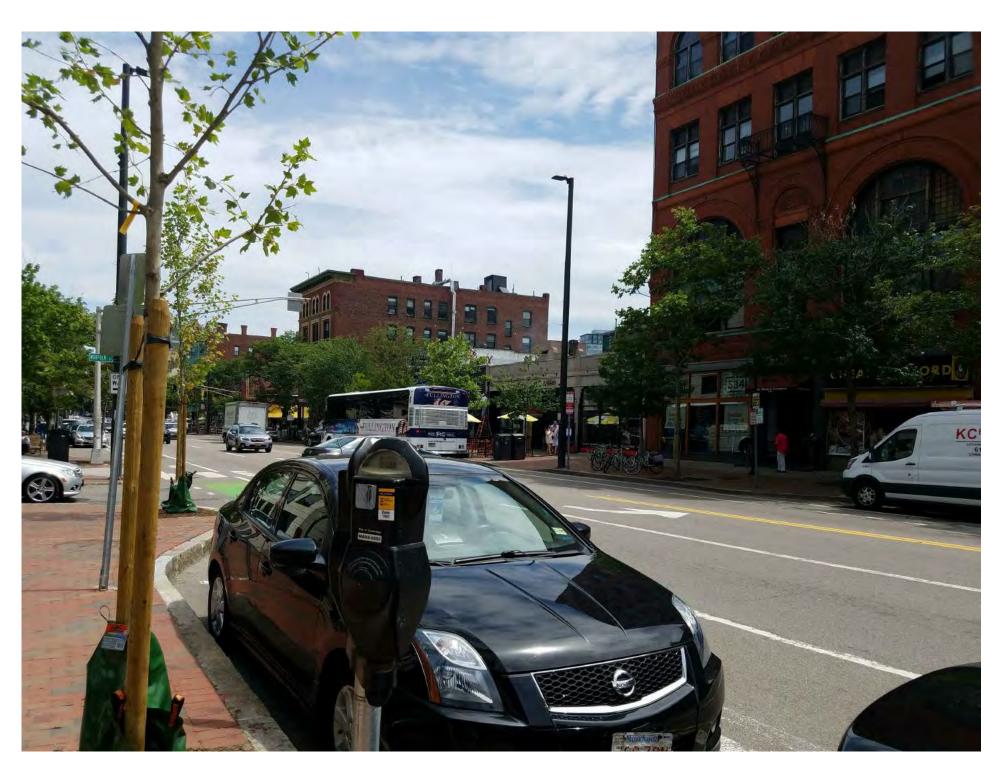


LOOKING SOUTH ACROSS MASS AVE



LOOKING SOUTHWEST ACROSS MASS AVE



LOOKING WEST ACROSS MASS AVE

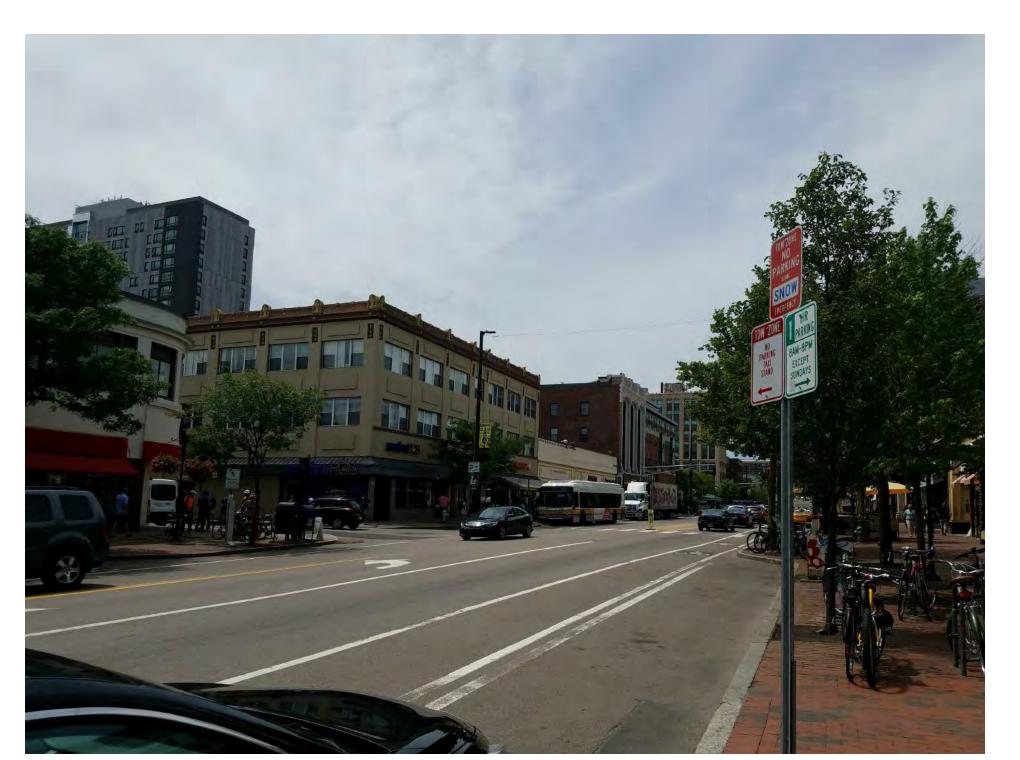

LOOKING NORTHWEST UP MASS AVE




LOOKING NORTHWEST UP MASS AVE

OWNER:

Revolutionary Growers, LLC 1 Oak Hill Road Fitchburg, MA 01420

Date		ption	Desc	No.
	+			-

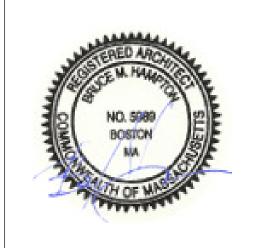

PROJECT

541 Mass Ave Cambridge, MA 02139

Existing Conditions Photographs


Date 07.25.18

Project number CAS


Drawn by L.P. WORTH

Checked by B. HAMPTON


A-005.02

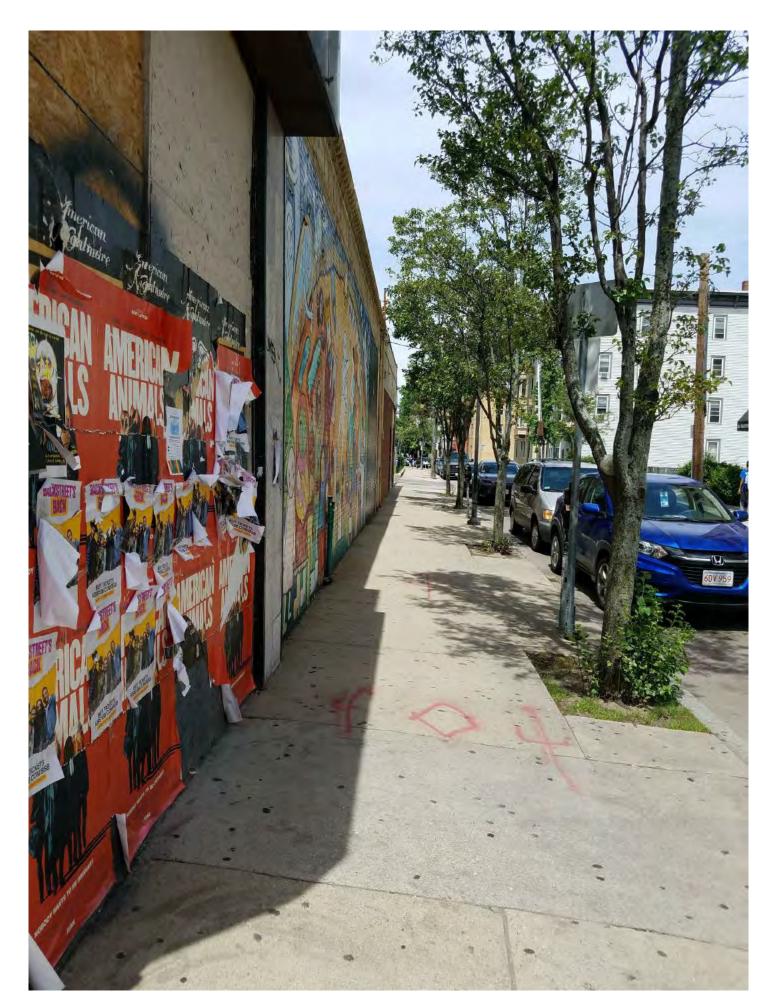


LOOKING NORTHEAST UP NORFOLK STREET

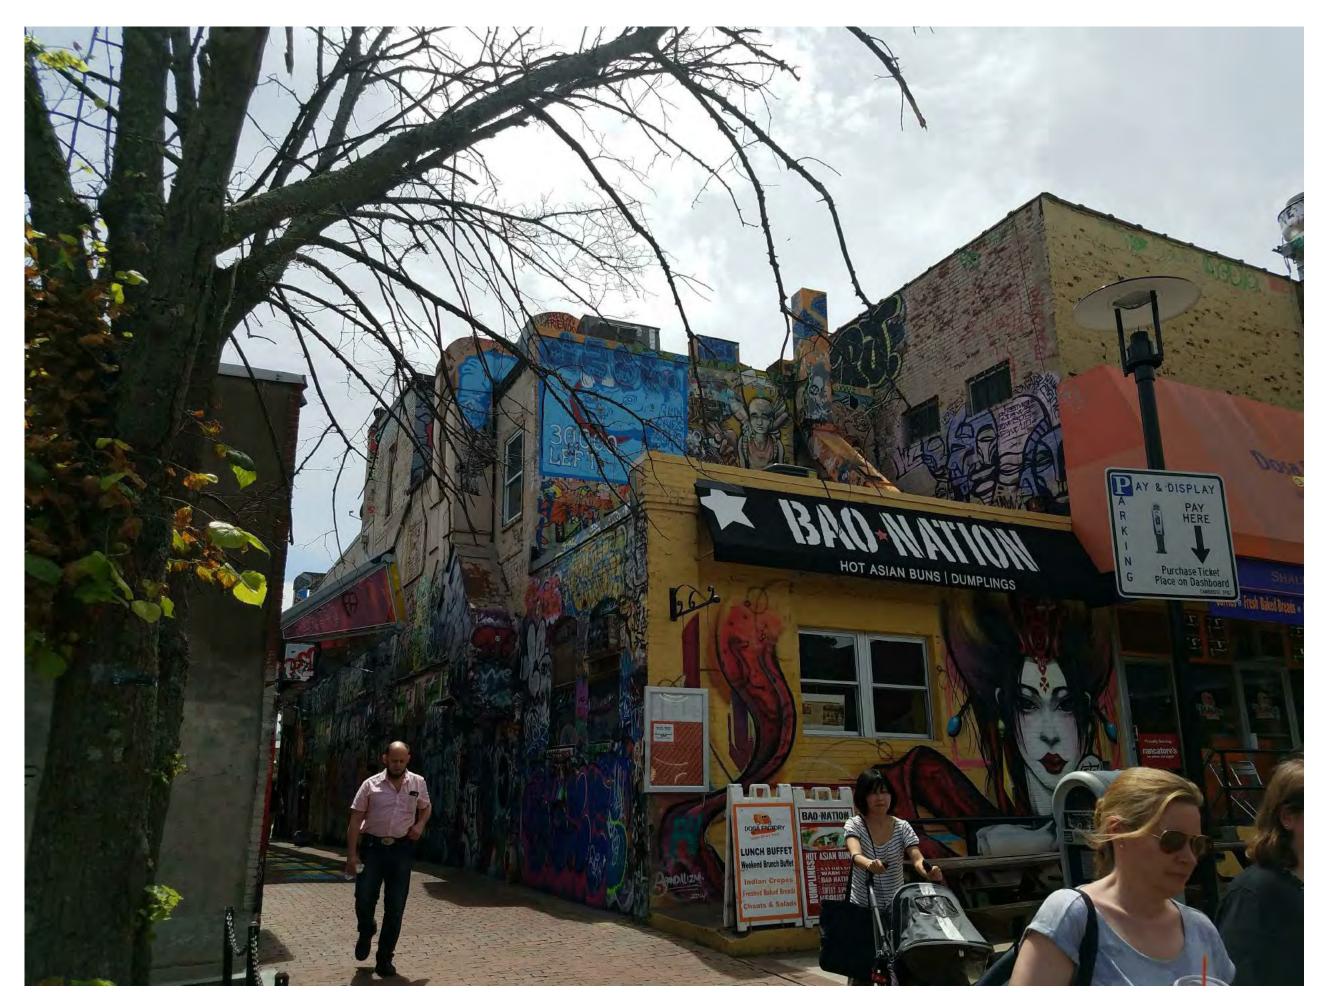

LOOKING SOUTHWEST TOWARD GRAFFITI ALLEY

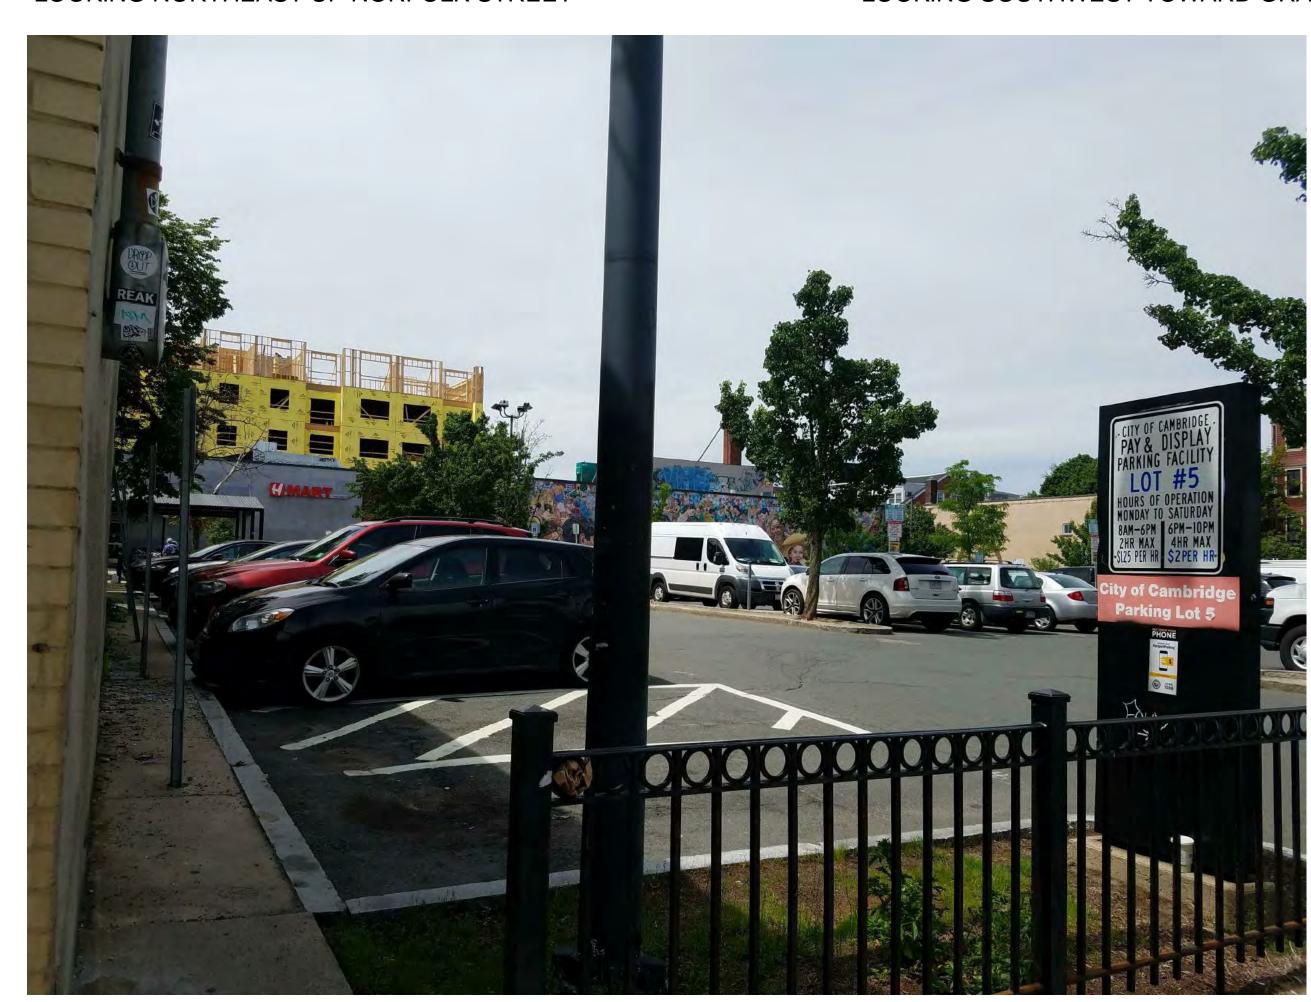

LOOKING NORTH TOWARD PARKING LOT BEHIND 541 MASS AVE

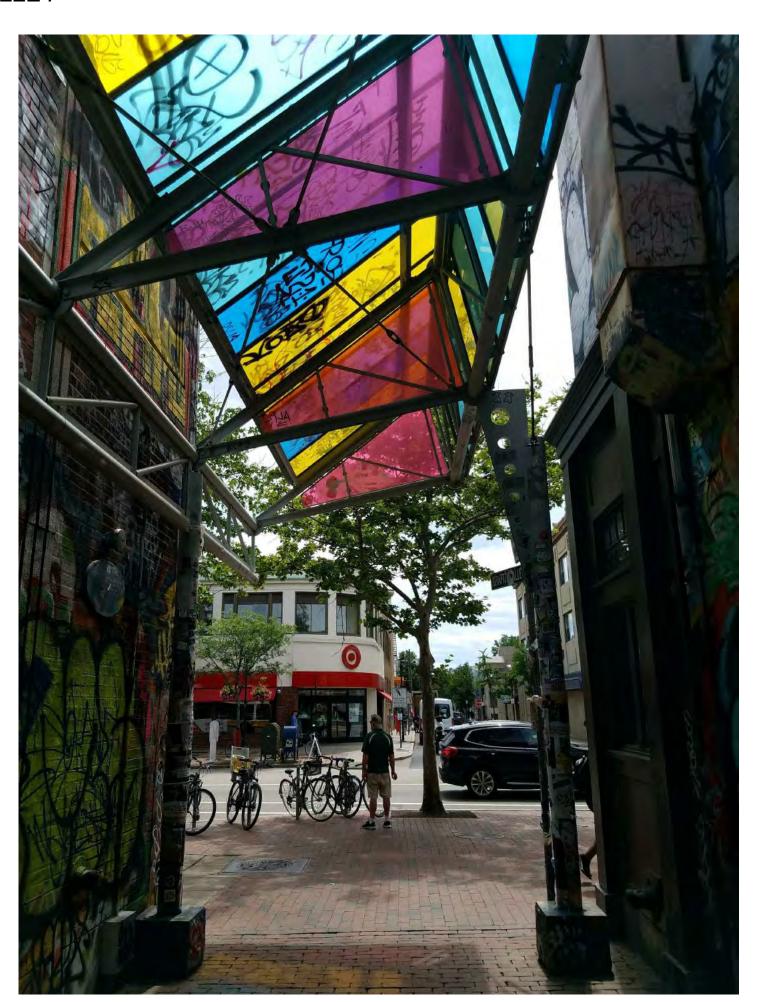


LOOKING SOUTHWEST DOWN GRAFFITI ALLEY

OWNER:

Revolutionary Growers, LLC 1 Oak Hill Road Fitchburg, MA 01420

No.	Description	D

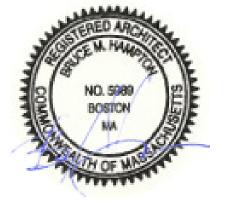

PROJECT

541 Mass Ave Cambridge, MA 02139

Existing Conditions Photographs


Date 07.25.18


Project number CAS

Drawn by L.P. WORTH

Checked by B. HAMPTON

A-005.03

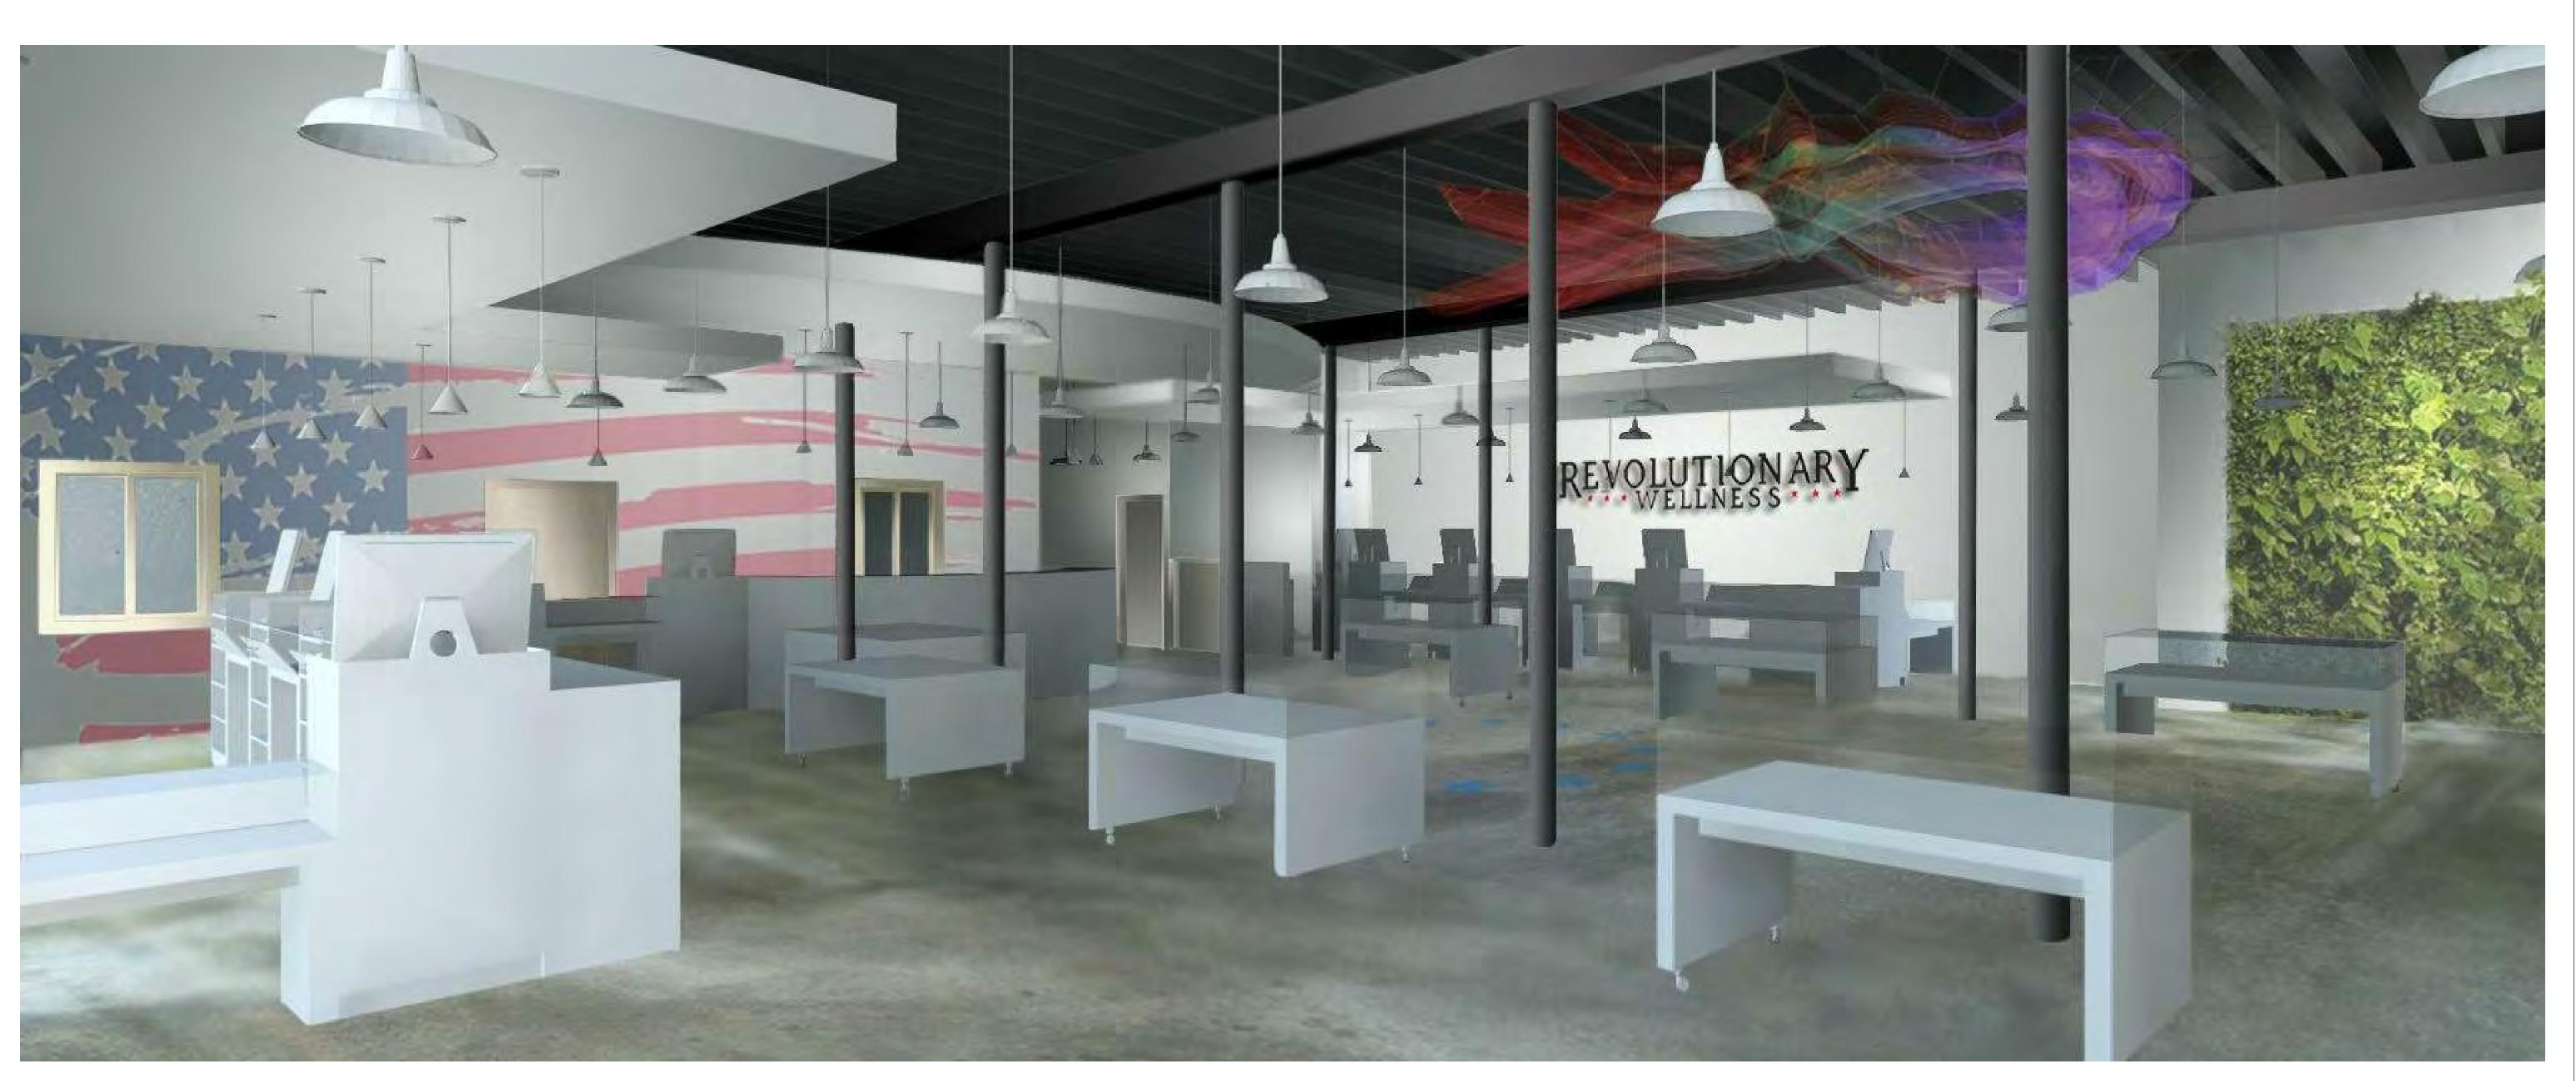

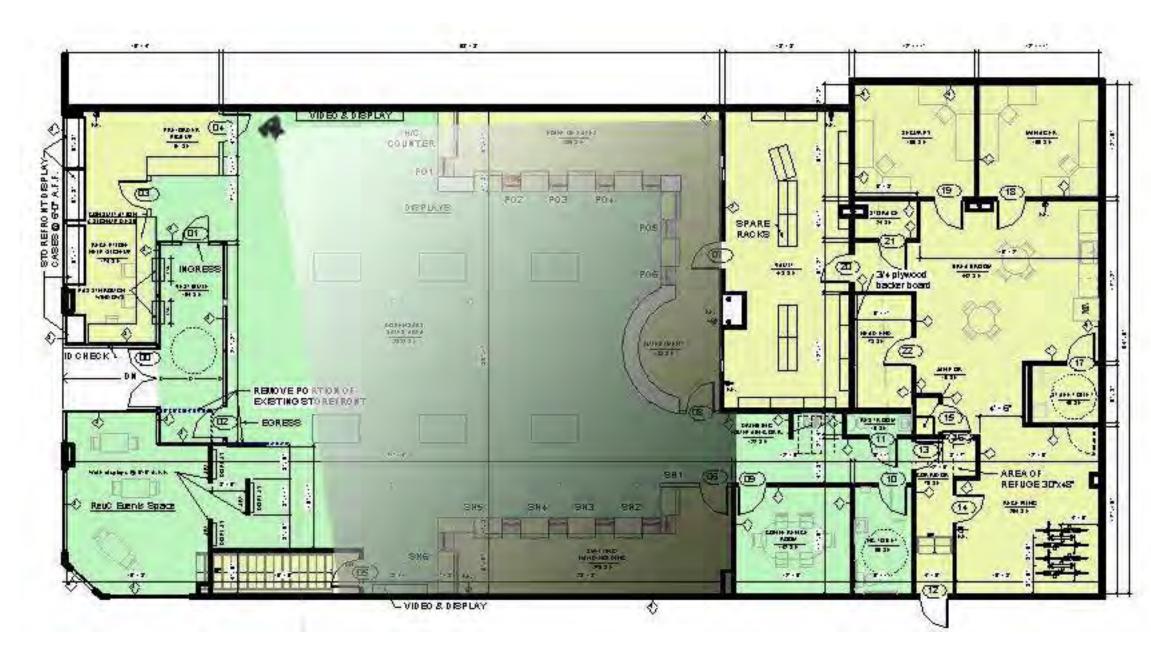

OWNER:

Revolutionary Growers, LLC 1 Oak Hill Road Fitchburg, MA 01420

No.		
	Description	Date



PROJECT

541 Mass Ave Cambridge, MA 02139


Proposed Interior Rendering


Date	07.25.18	
Project number	CAS	
Drawn by	L.P. WORTH	
Checked by	B HAMPTON	

A-005.04



* A LOCAL ARTIST HAS RECEIVED A GRANT FROM CAMBRIDGE COMMUNITY DEVELOPMENT AND APPROVAL FROM THE CAMBRIDGE ARTS COUNCIL TO ALTER THE BLADE SIGN.

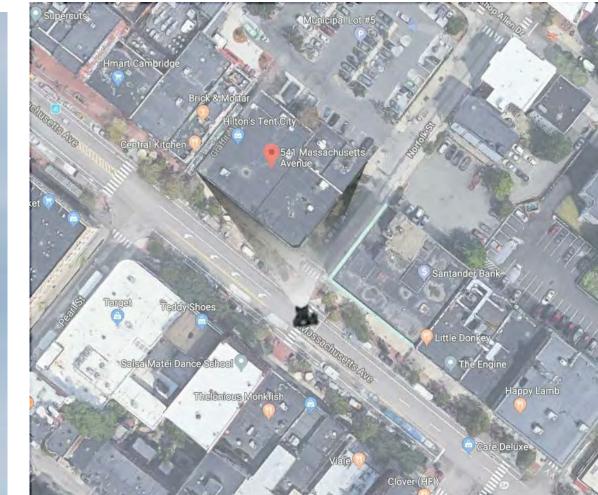

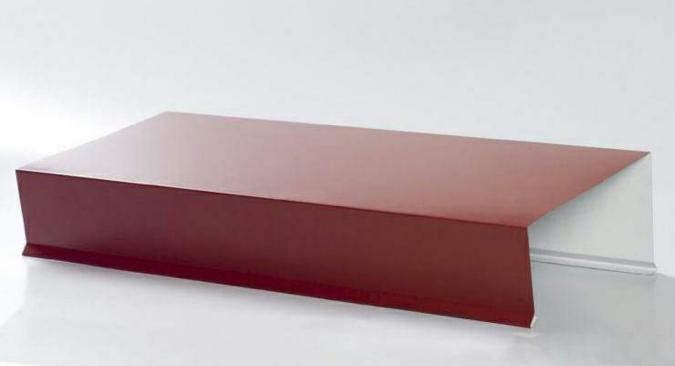

NEW RED METAL COPING



LINEAR LED DOWNLIGHT



MARBLE TILE TO MATCH EXISTING

OWNER:

Revolutionary Growers, LLC 1 Oak Hill Road Fitchburg, MA 01420

No.	Description	Date
+		
-		
-		



PROJECT

541 Mass Ave Cambridge, MA 02139

Proposed Exterior Rendering


Date 07.25.18


Project number CAS

Drawn by L.P. WORTH

Checked by B. HAMPTON

A-005.05

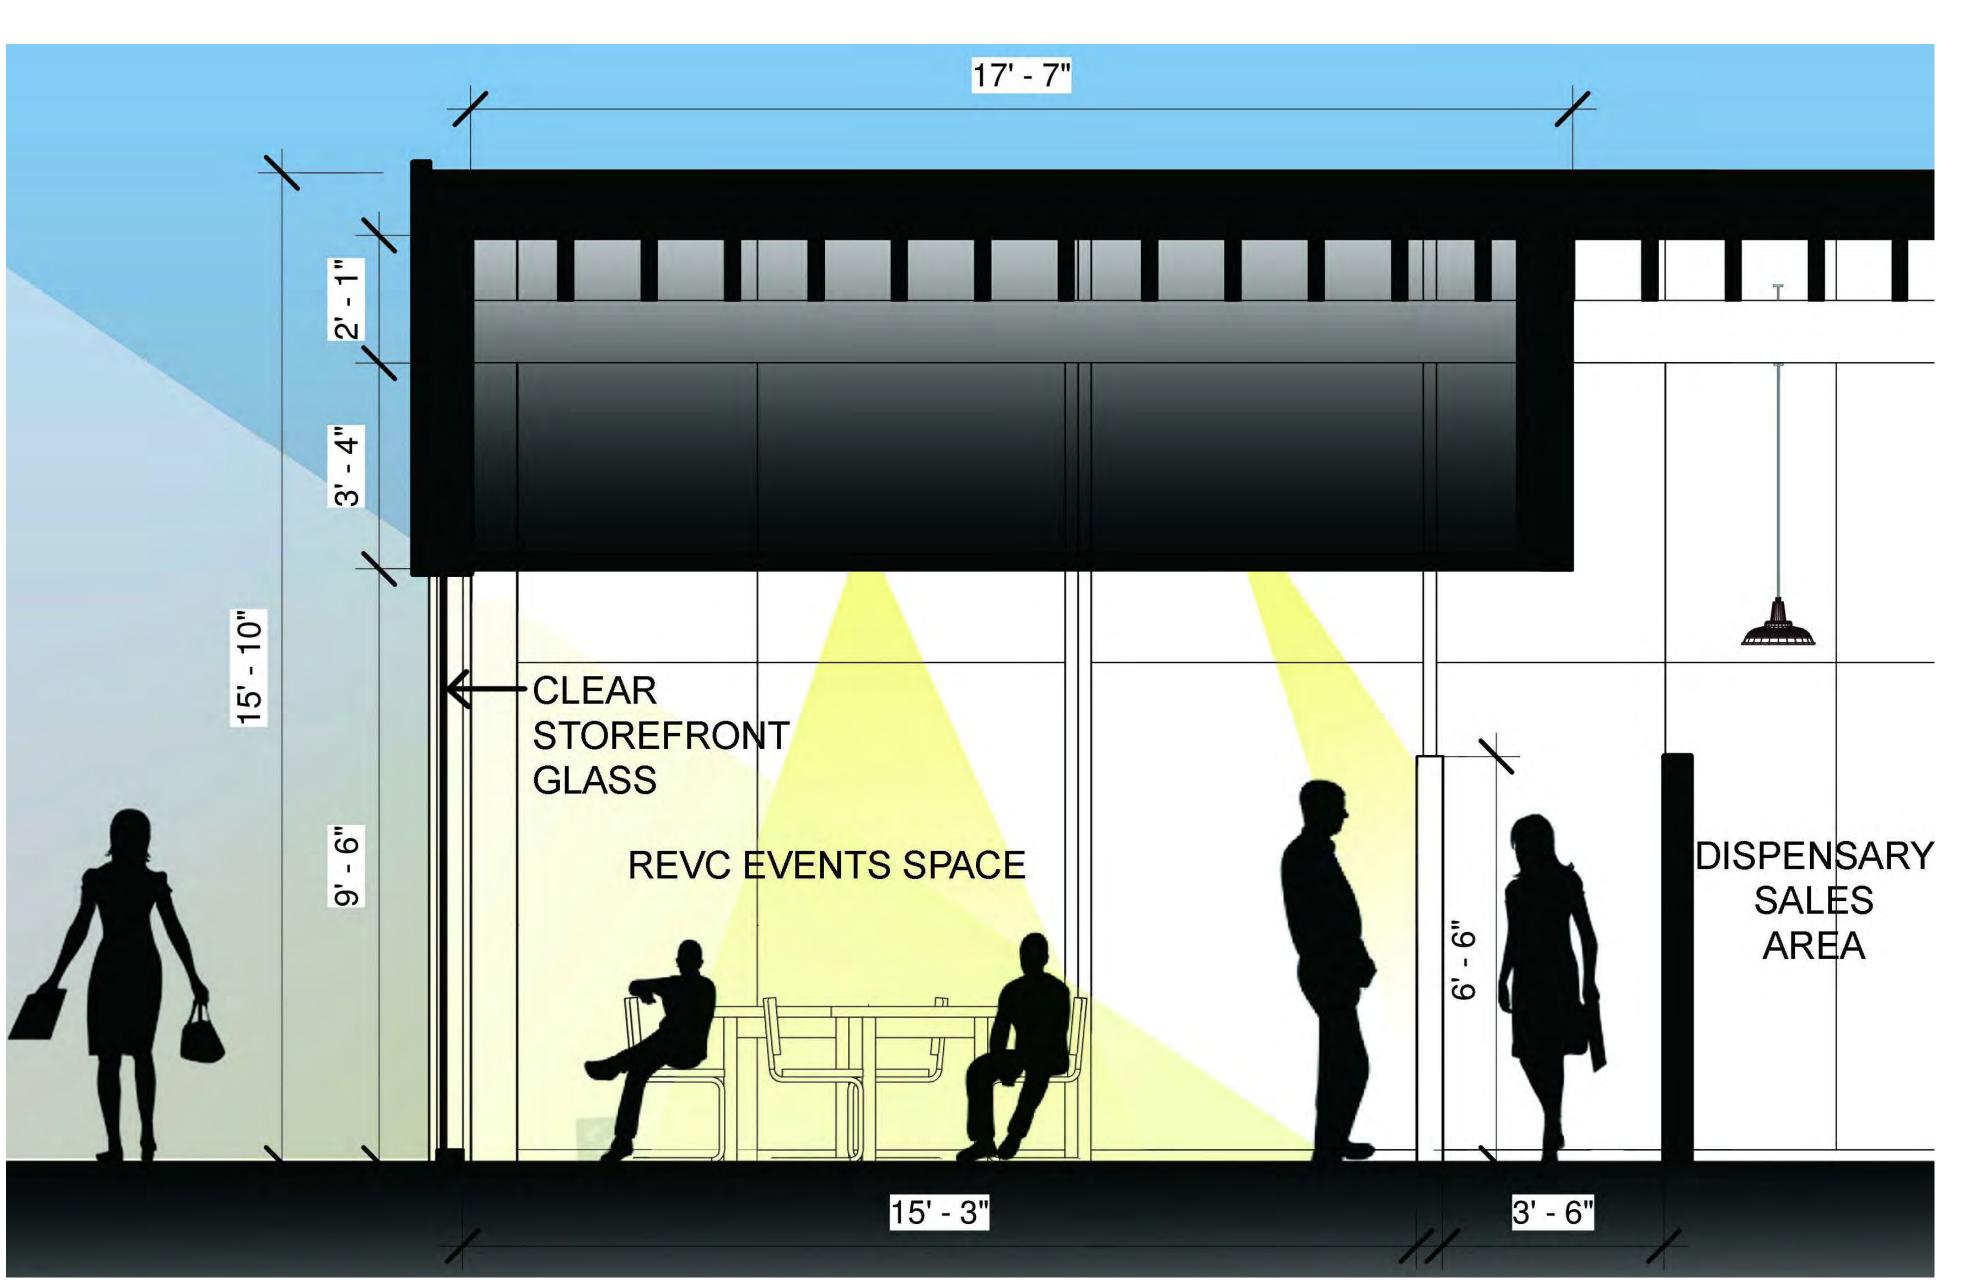

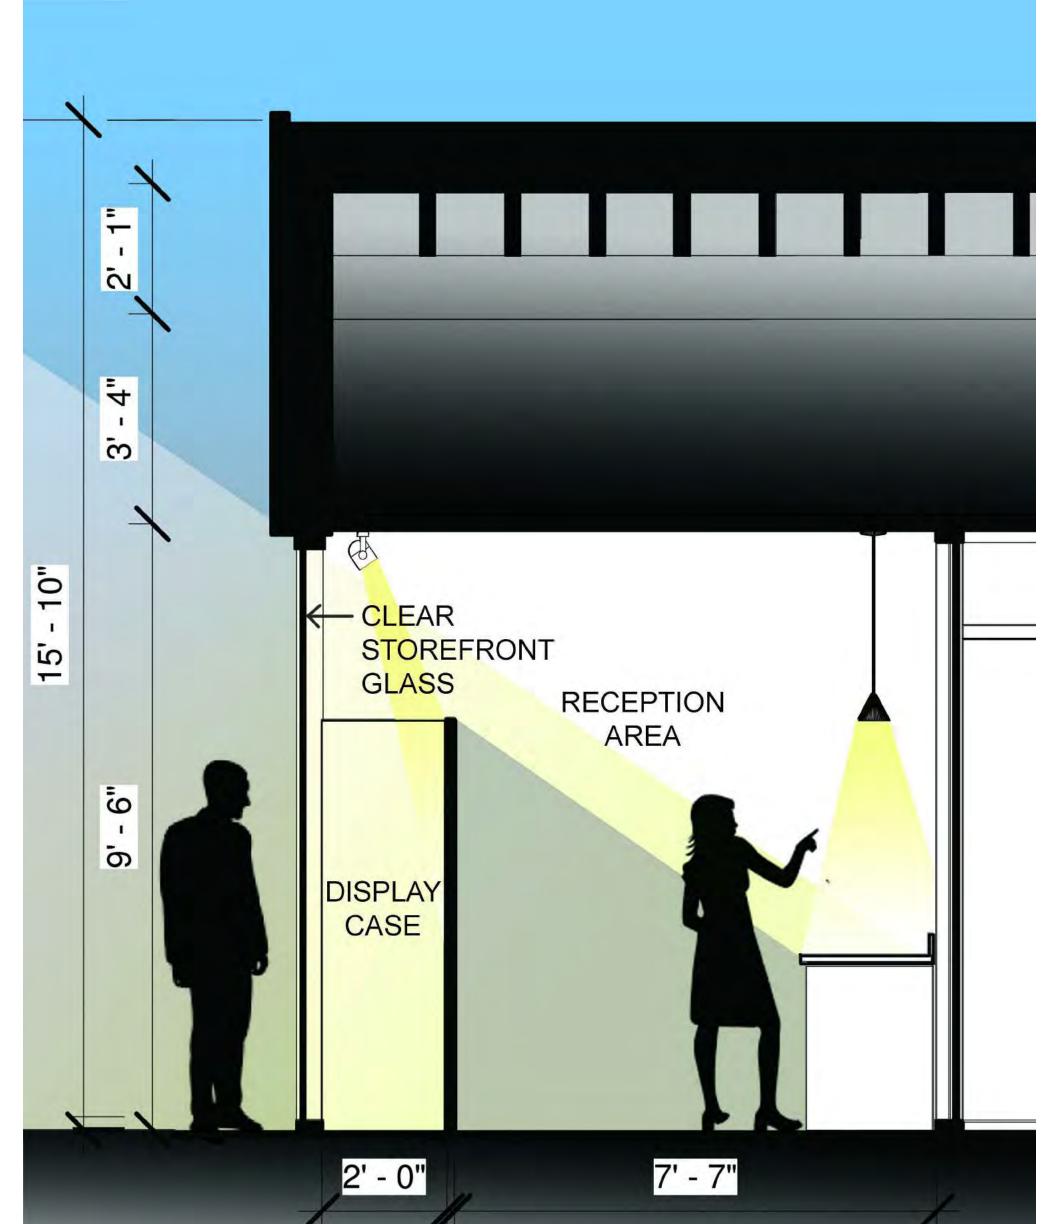

STOREFRONT DISPLAY CASE SECTION NO SCALE

1 REVC EVENTS SPACE SECTION NO SCALE

ELTON HAMPTON ARCHITECTS 103 Terrace Street Boston, MA 02120 617-708-1071

OWNER

Revolutionary Growers, LLC 1 Oak Hill Road Fitchburg, MA 01420

No. Description Date

HO. SOBB BOSTON MA

PROJECT

541 Mass Ave Cambridge, MA 02139

Illustrative Sections

Date 07.25.18
Project number CAS
Drawn by L.P. WORTH
Checked by B. HAMPTON

A-005.06