


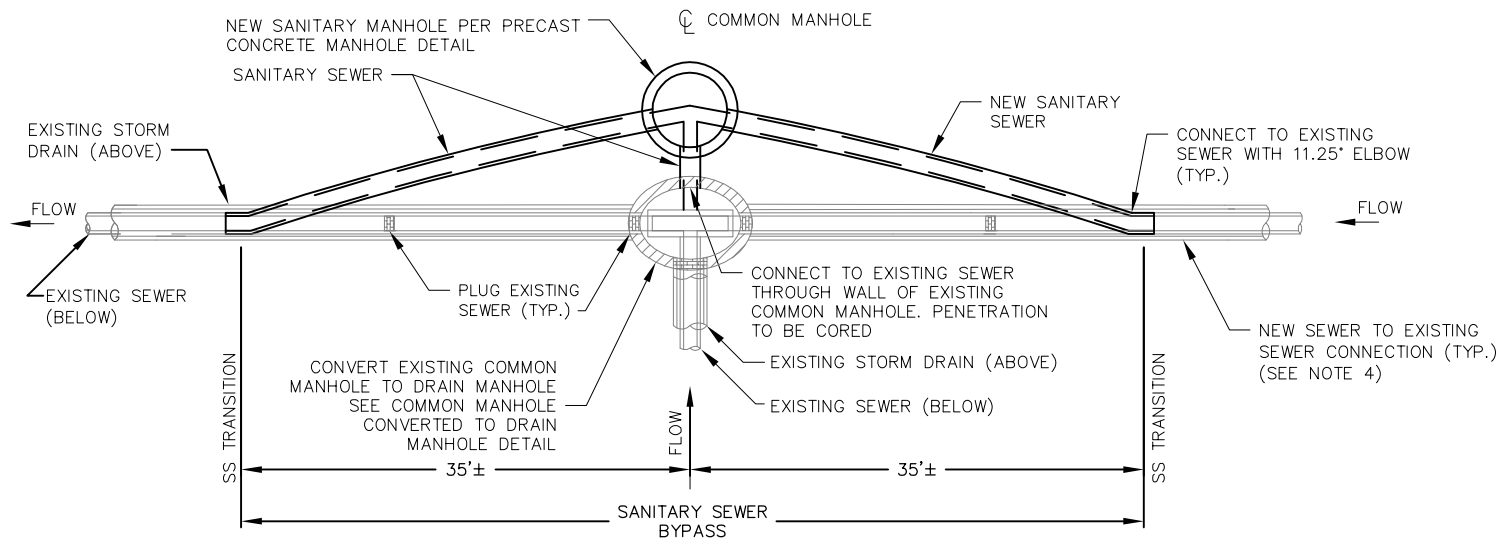

NOTES:

1. LOCATE ALL EXISTING SEWER CONNECTIONS WITHIN THE PORTION OF EXISTING SEWER THAT IS TO BE ABANDONED AND RECONNECT THOSE CONNECTIONS TO THE SEWER.

2. ANY PORTION OF THE EXISTING SEWER THAT IS TO BE ABANDONED IN PLACE SHALL BE FILLED WITH FLOWABLE CONCRETE FILL AND PLUGGED.

3. VERIFY ALL SEWER CONNECTIONS TO THE PROPOSED ABANDONED SECTION OF SEWER, IF ANY LIVE CONNECTIONS EXIST, COORDINATE WITH THE ENGINEER TO PROVIDE RECONNECTION. IF SERVICE IS NOT LIVE, THE CONNECTION AT THE SEWER SHALL BE PLUGGED.

4. SEE THE APPROPRIATE SPECIFICATION OR STANDARD FOR THE PROPOSED SEWER MATERIAL FOR PIPE TO PIPE CONNECTION REQUIREMENTS.

95% DETAILS
NOT FOR CONSTRUCTION

CAMBRIDGE
DEPARTMENT
OF PUBLIC
THE WORKS

COMMON MANHOLE SEPARATION - TYPE 4
SANITARY SEWER BYPASS (WITH LATERAL)

CITY OF CAMBRIDGE STANDARD SPECIFICATIONS AND DETAILS

SCALE: N.T.S.

DATE
OF ISSUE: 02/05

SPEC. SECTION REF#: 02252

2252.12