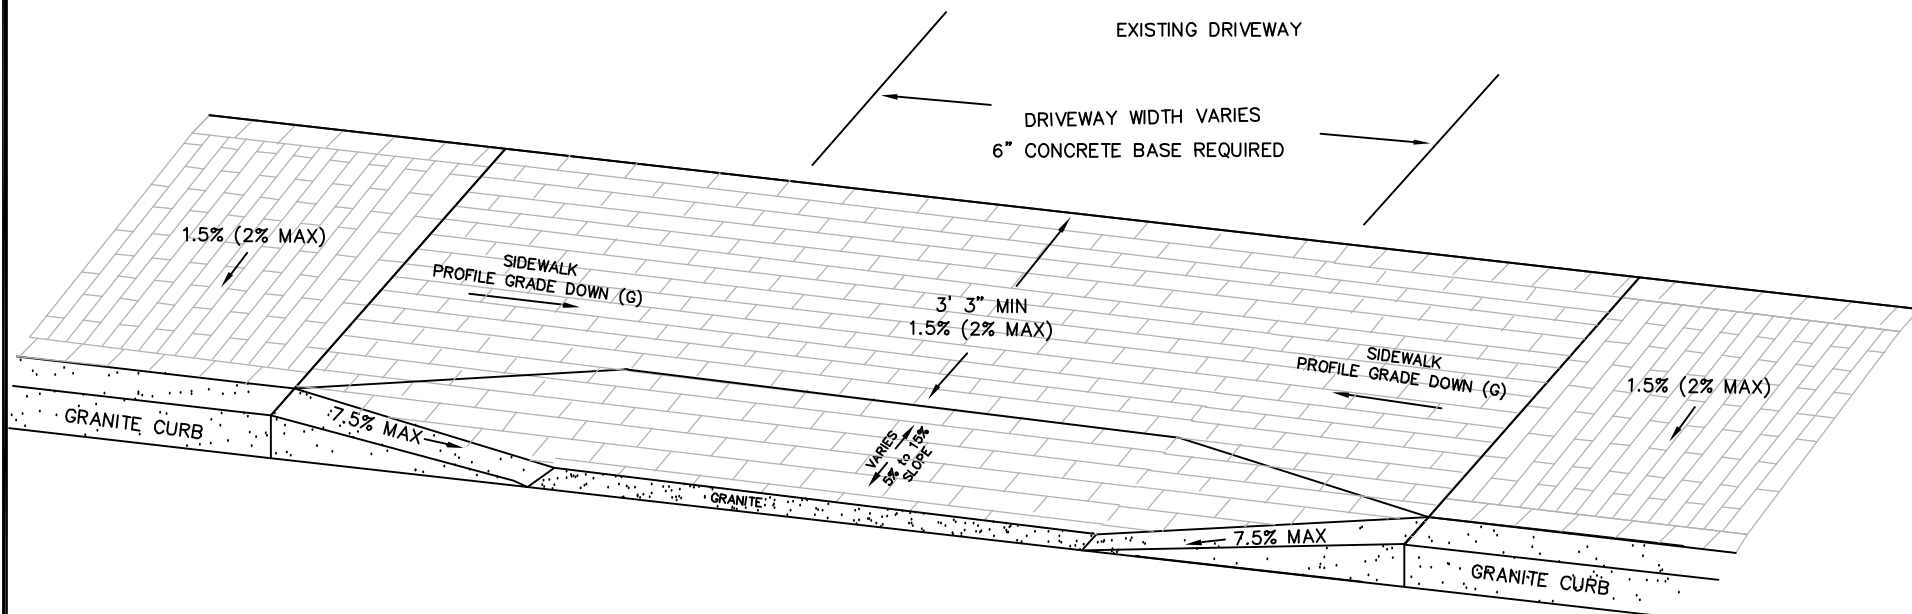


BRICK DRIVEWAY APRON DETAIL

CITY OF CAMBRIDGE STANDARD SPECIFICATIONS AND DETAILS

SCALE: N.T.S.

DATE
OF ISSUE: 03/06

SPEC. SECTION REF#: 02524

2524.10