


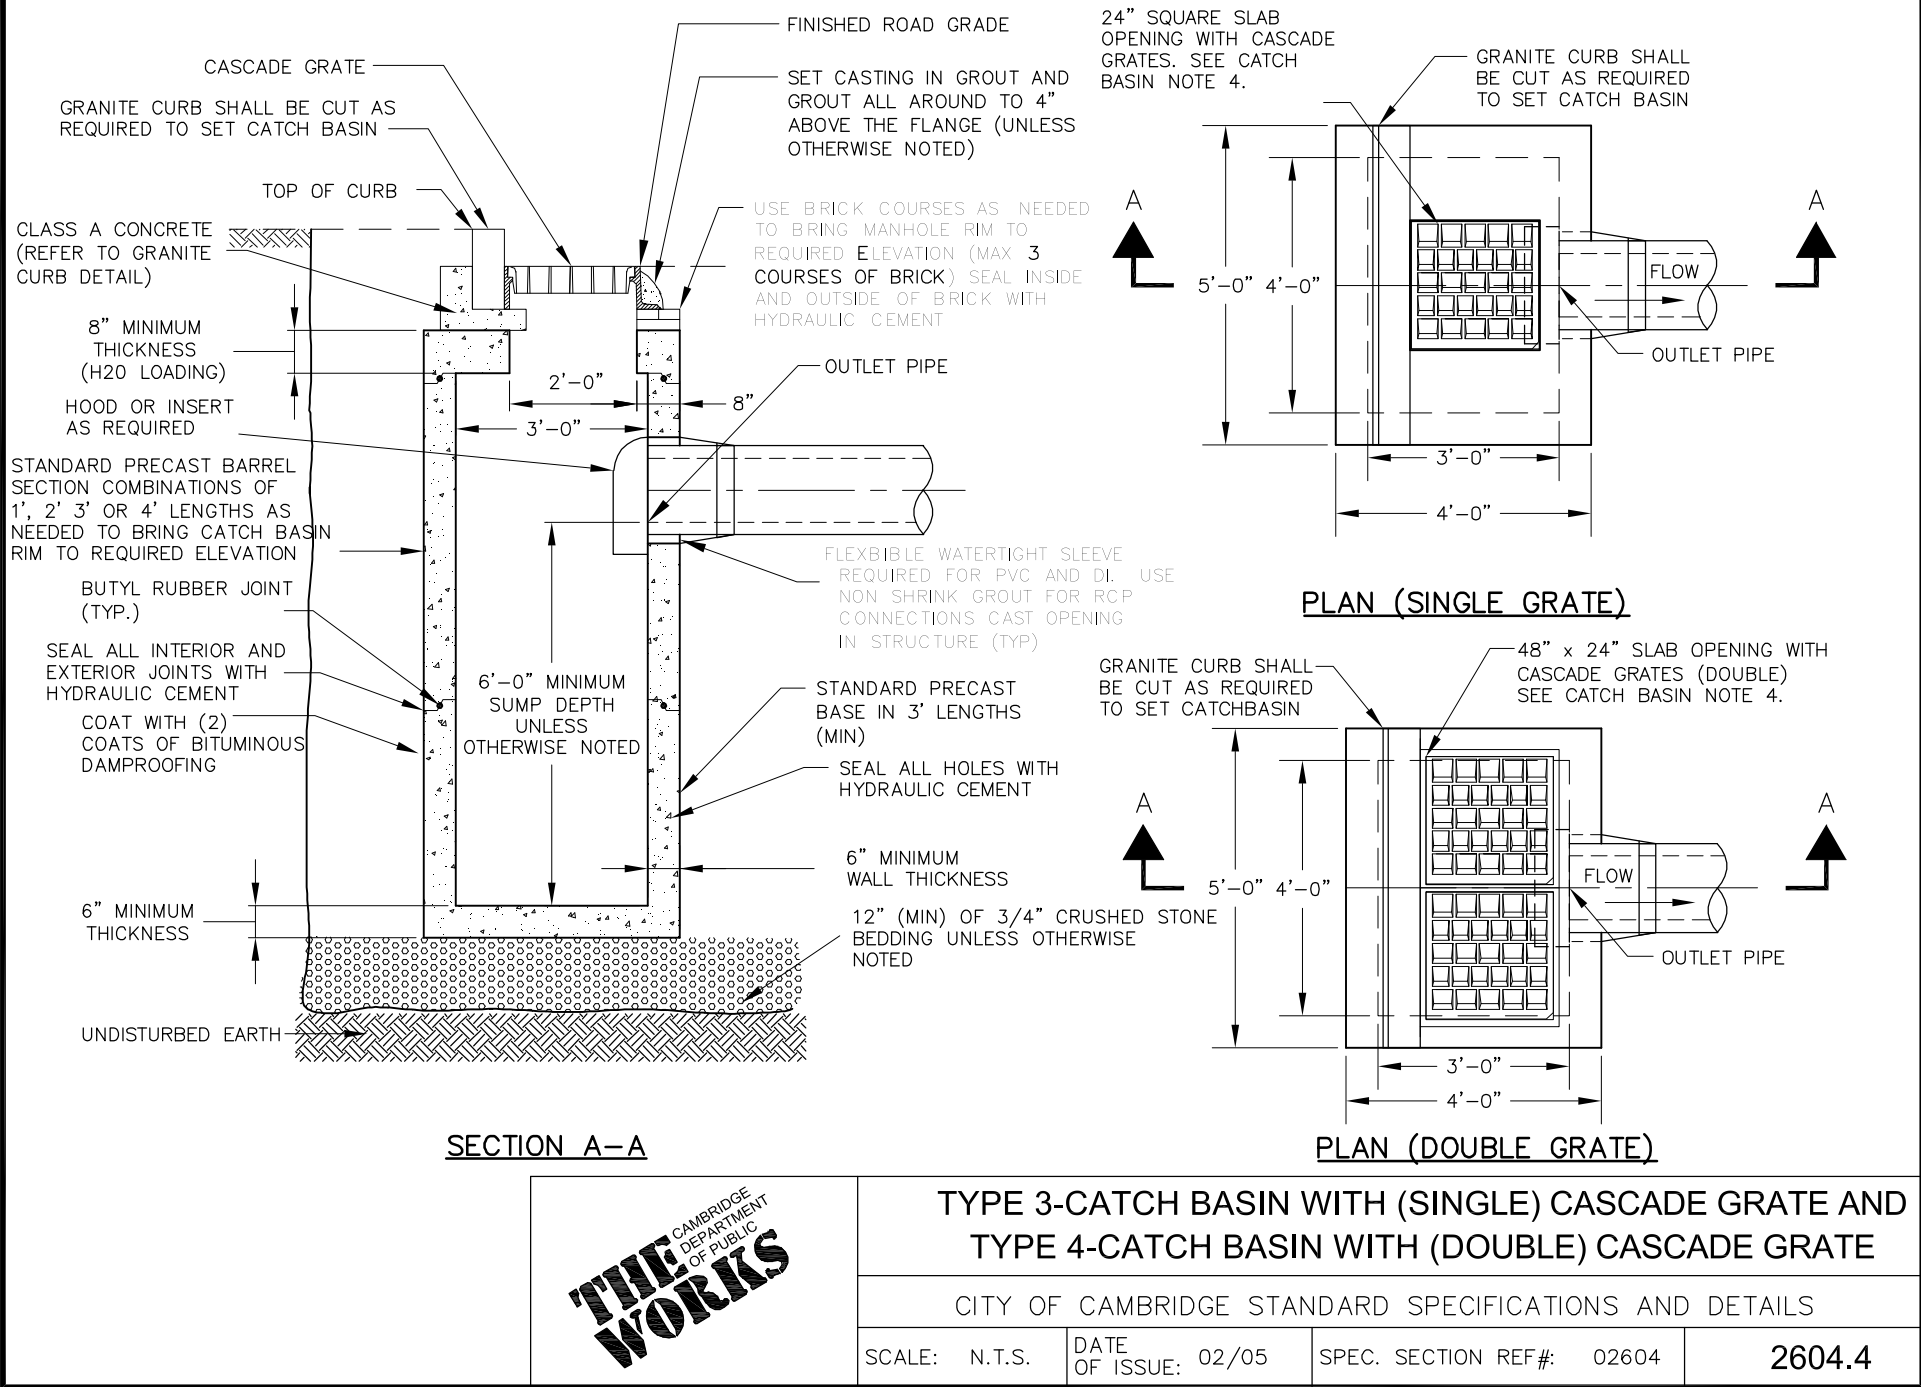

THE WORKS
CAMBRIDGE
DEPARTMENT
OF PUBLIC

TYPE 3-CATCH BASIN WITH (SINGLE) CASCADE GRATE AND TYPE 4-CATCH BASIN WITH (DOUBLE) CASCADE GRATE

CITY OF CAMBRIDGE STANDARD SPECIFICATIONS AND DETAILS

SCALE: N.T.S.

DATE
OF ISSUE: 02/05

SPEC. SECTION REF#: 02604

2604.4