



215 First Street, Suite 320
Cambridge, MA 02142
Phone: 617-497-7800
www.kleinfelder.com

REVISIONS				
REV	DESCRIPTION	DSN DWN	CHK APP	DATE

SCALE VERIFICATION

THIS BAR IS 1 INCH IN LENGTH ON ORIGINAL DRAWING

IF IT'S NOT 1 INCH ON THIS SHEET ADJUST YOUR SCALES ACCORDINGLY

SCALE: 1" = 30' SCALE IN FEET


ORIGINAL DRAWING SIZE IS 11 x 17

NEW STREET PUMP STATION

INTERSECTION PLAN
BAY STATE ROAD AND
NEW STREET



CITY OF CAMBRIDGE	
PROJECT NO. 20130056.009	1
ISSUE DATE 10/22/2014	
CURRENT REVISION 0	
DESIGNED BY	
DRAWN BY	
CHECKED BY	
APPROVED BY	SHEET 1 of 1

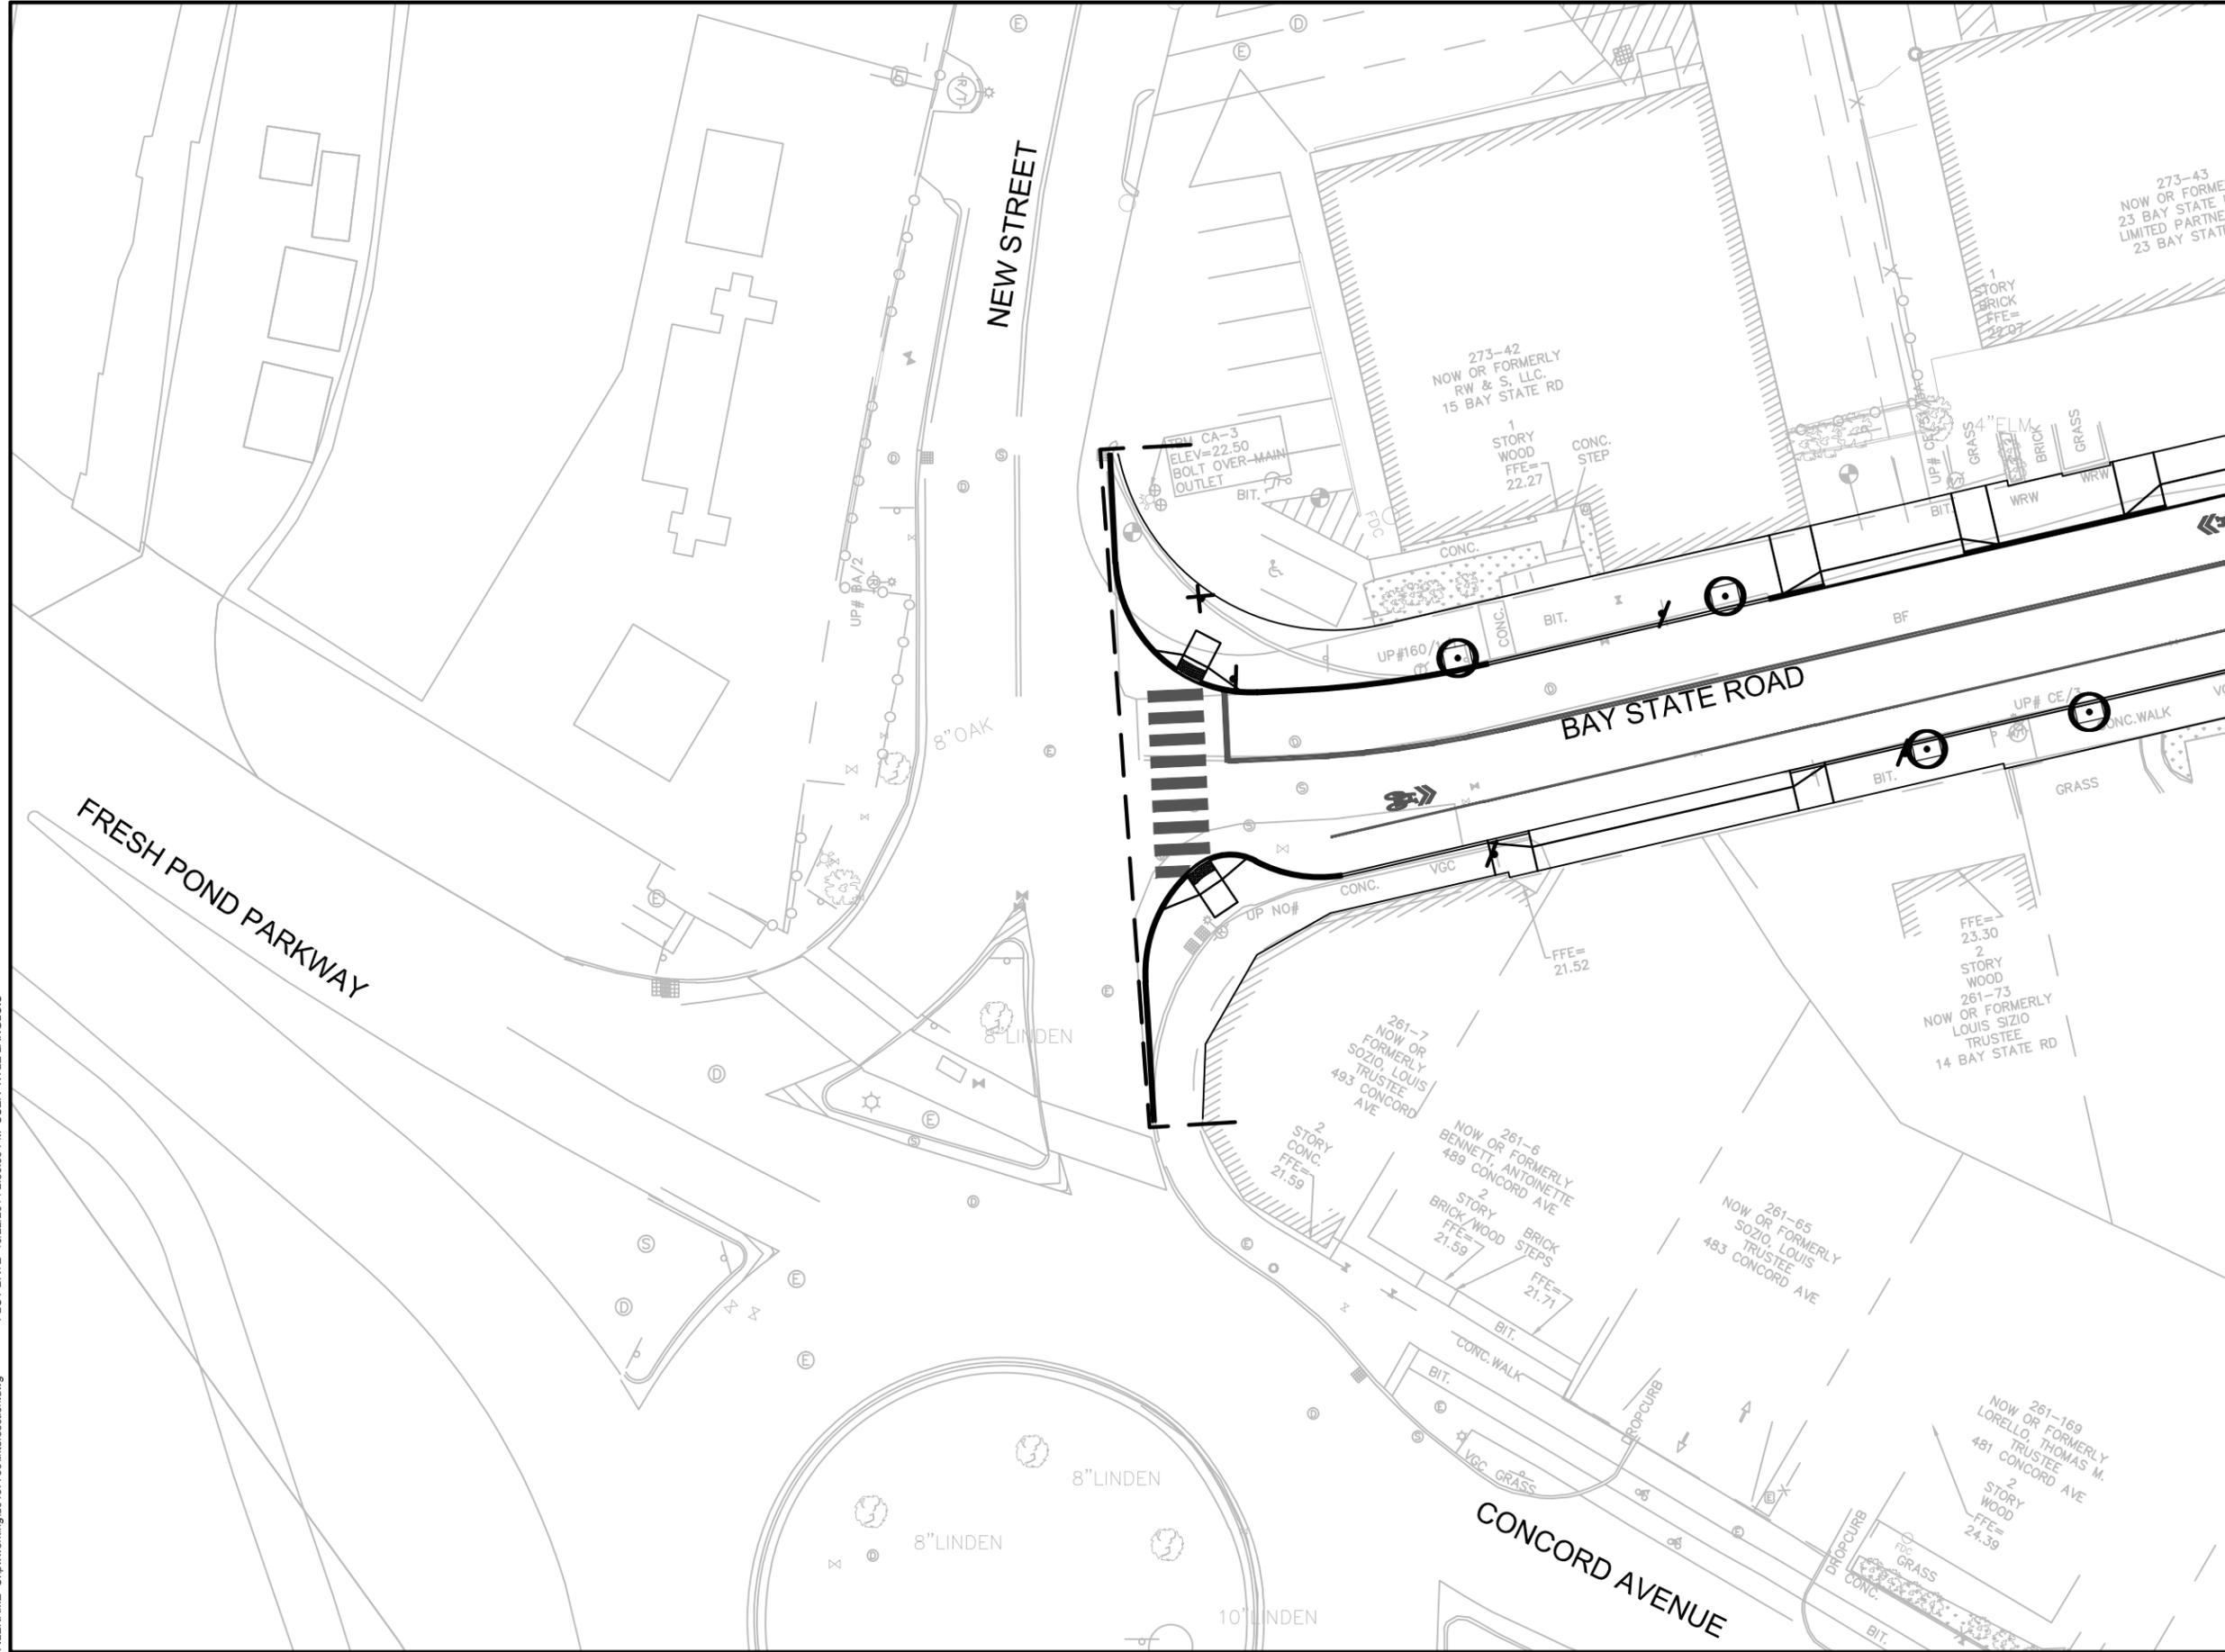

PLOT DATE=10/22/2014 2:56:59 PM USER=KYLE LANGLOIS
FILENAME=C:\pwworking\1017750\Intersection.dwg