

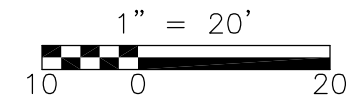


© 2012 CDM SMITH ALL RIGHTS RESERVED. REUSE OF DOCUMENTS: THESE DOCUMENTS AND DESIGNS PROVIDED BY PROFESSIONAL SERVICE, INCORPORATED HEREIN, ARE THE PROPERTY OF CDM SMITH AND ARE NOT TO BE USED, IN WHOLE OR PART, FOR ANY OTHER PROJECT WITHOUT THE WRITTEN AUTHORIZATION OF CDM SMITH.

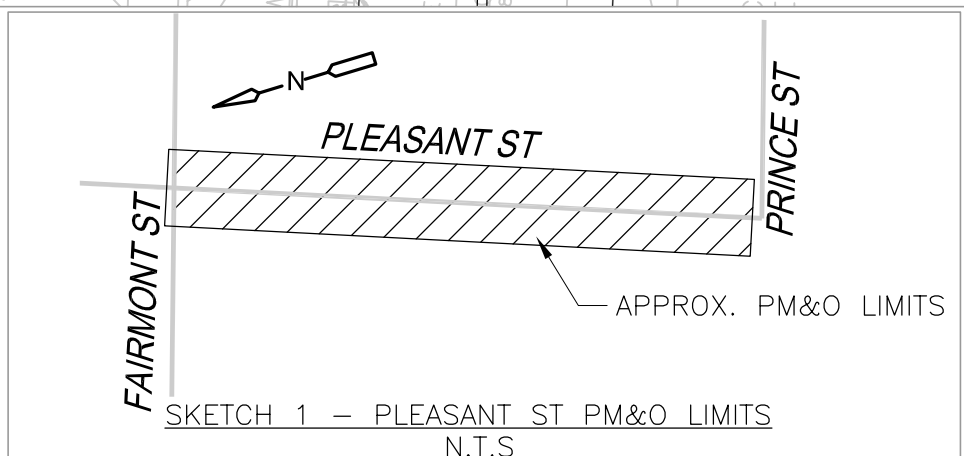

DESIGNED BY:           M. FENLEY            
 DRAWN BY:           C. LAUZON            
 SHEET CHK'D BY:           L. SHERMAN            
 CROSS CHK'D BY:           J. FOX            
 APPROVED BY:           D. L. MURPHY            
 DATE:           JUNE 2014          

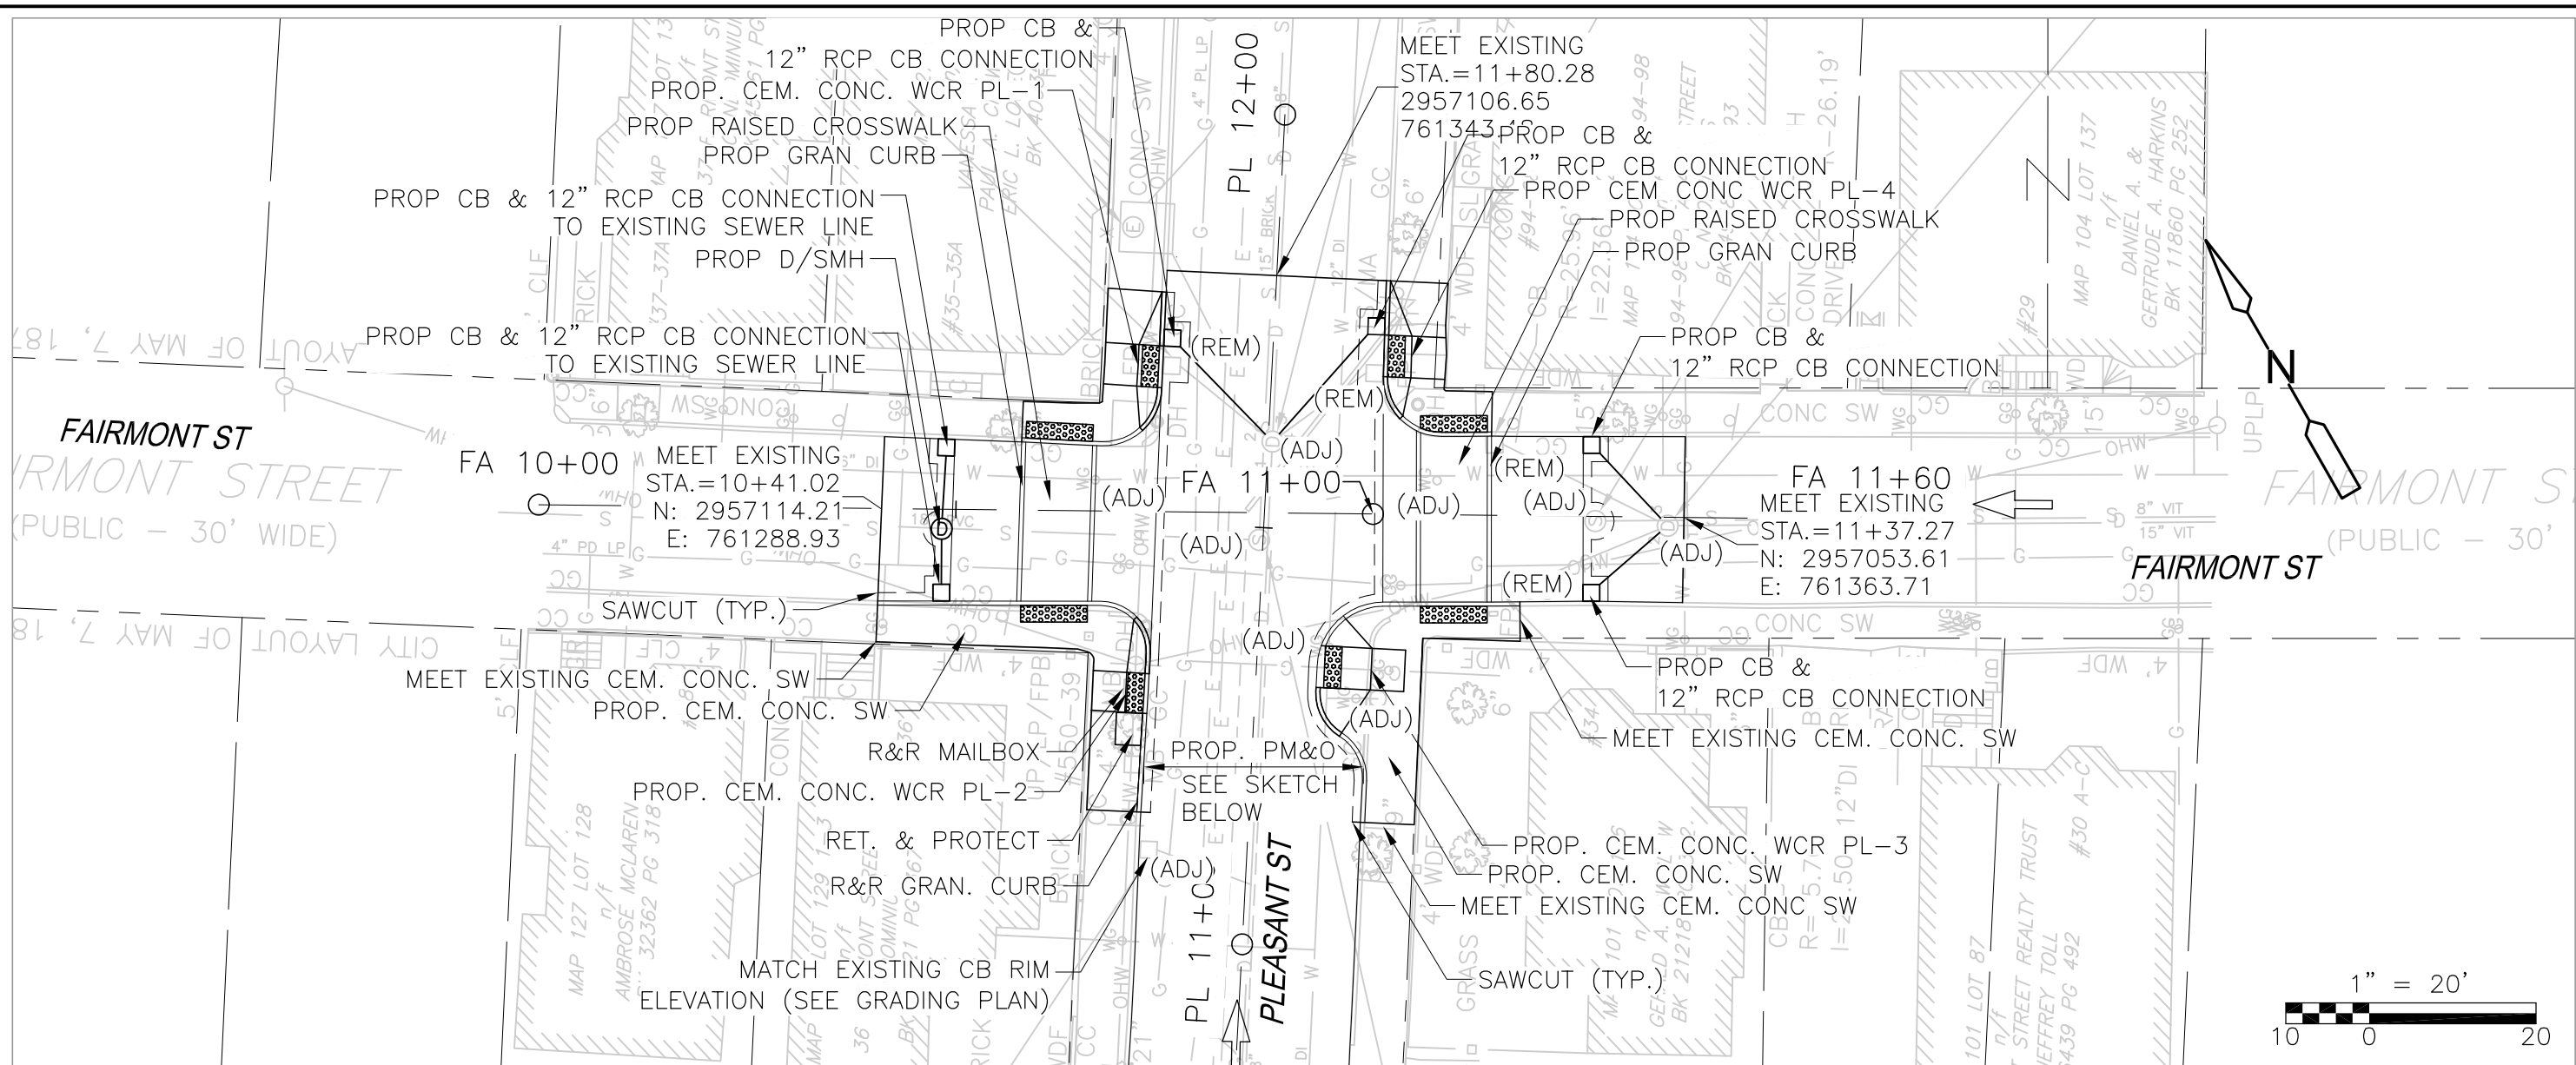

CITY OF CAMBRIDGE  
**CHAPTER 90 ROADWAY & SIDEWALK  
 RECONSTRUCTION AND TRAFFIC CALMING  
 CONTRACT 17**

**GENERAL PLAN  
 PLEASANT ST**

PROJECT NO. 0139-99823  
 FILE NAME: TSTGP006.DWG

SHEET NO.  
**26**  
 0139-78924