

Consultants

Revisions

**WESTERN FRONT**  
567 Massachusetts Avenue  
Cambridge MA 02139-4030

**EXTERIOR COLOR PALETTE  
OPTIONS**

Project Number  
2019.070


Drawing Scale  
1/4" = 1'-0"

Drawn By  
DRQ


Checked By  
GMC

Date Issued  
5/3/2019

**A2**

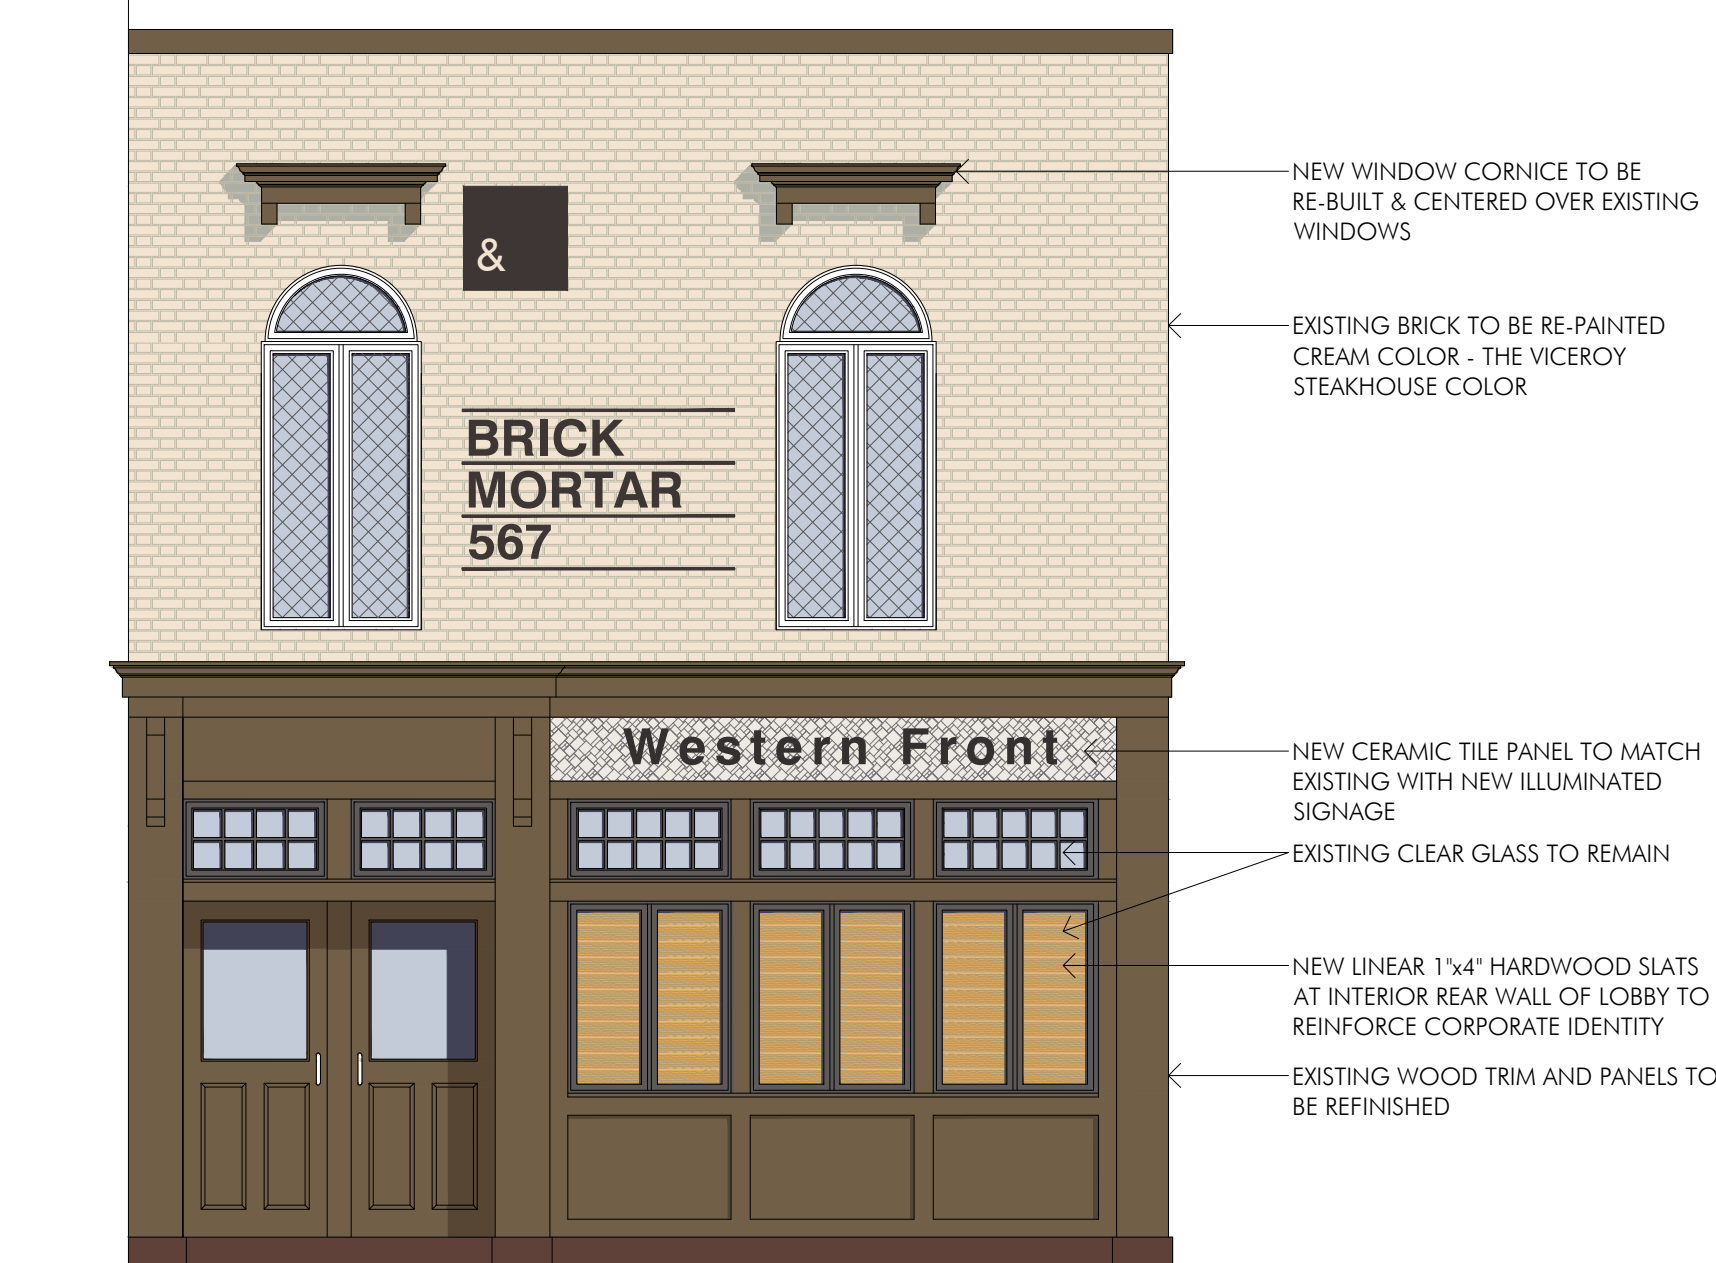

**1** MASS AVE ELEVATION  
A2 SCALE: 1/4"=1'-0"

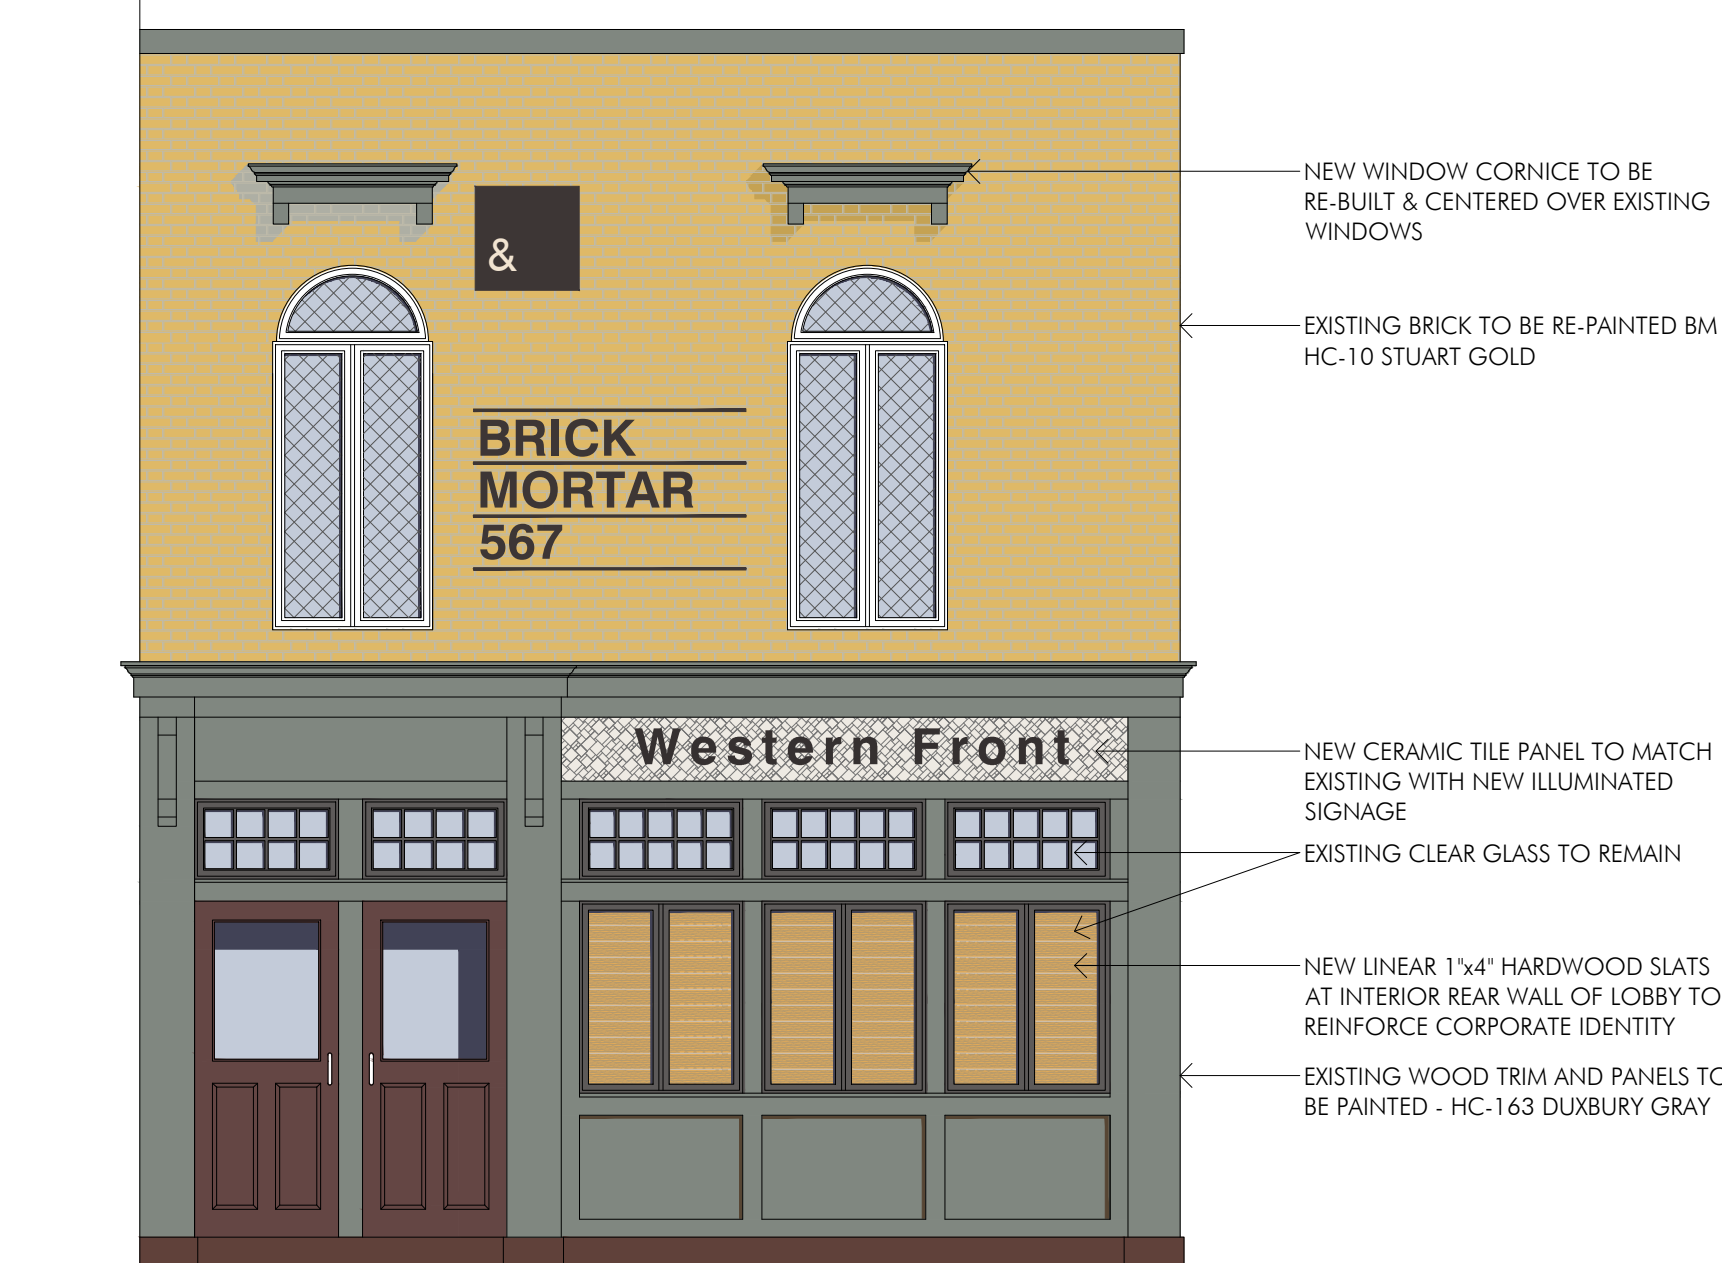

BM HC-10 STUART GOLD, BRICK  
BM HC-163 DUXBURY GRAY, TRIM  
BM HC-64 TOWNSEND HARBOR BROWN DOOR

**2** MASS AVE ELEVATION  
A2 SCALE: 1/4"=1'-0"



BM HC-51 AUDUBON RUSSET, BRICK  
BM HC-27 MONTEREY WHITE, TRIM  
BM HC-157 NARRAGANSET GREEN DOOR

**3** MASS AVE ELEVATION  
A2 SCALE: 1/4"=1'-0"



BM HC-4 HAWTHORNE YELLOW, BRICK  
BM HC-27 MONTEREY WHITE, TRIM  
BM HC-157 NARRAGANSET GREEN DOOR

**4** MASS AVE ELEVATION  
A2 SCALE: 1/4"=1'-0"