


D. Cross Section: Proposed

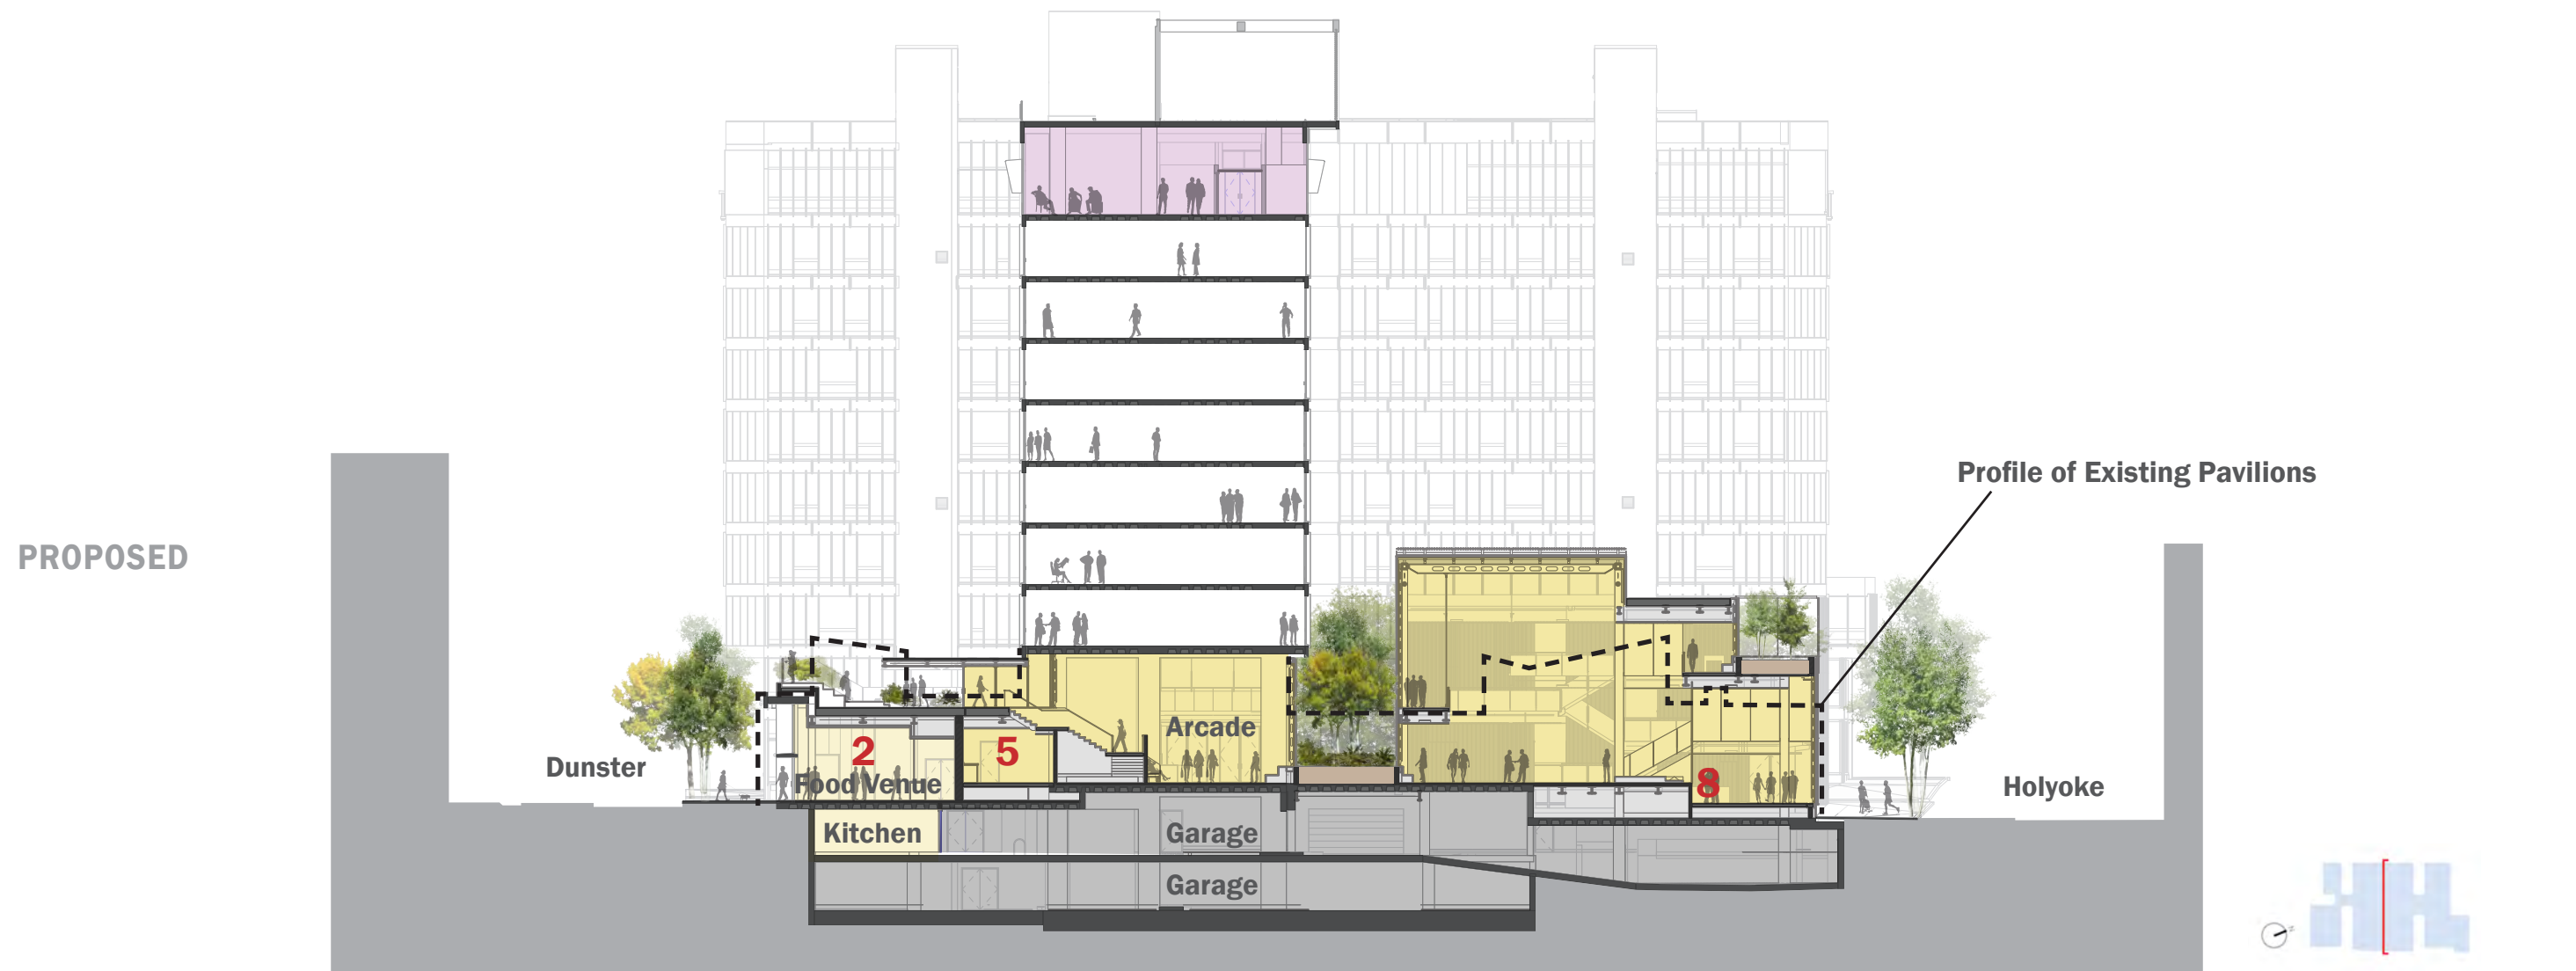


- Welcome Area
 - Common Spaces
 - Stand Alone Commercial Food Venue*
 - 1-8** Commercial Food Venue
 - Commercial Non-Food
 - Other Institutional Space
 - Other Support
 - Landscape
 - Parking Garage
- * Separate entrance and not integrated with other uses

D. Longitudinal Section A: Existing



- Welcome Area
 - Common Spaces
 - Stand Alone Commercial Food Venue*
 - 1-6 Commercial Food Venue
 - Commercial Non-Food
 - Other Institutional Space
 - Other Support
 - Landscape
 - Parking Garage
- * Separate entrance and not integrated with other uses

D. Longitudinal Section A: Proposed

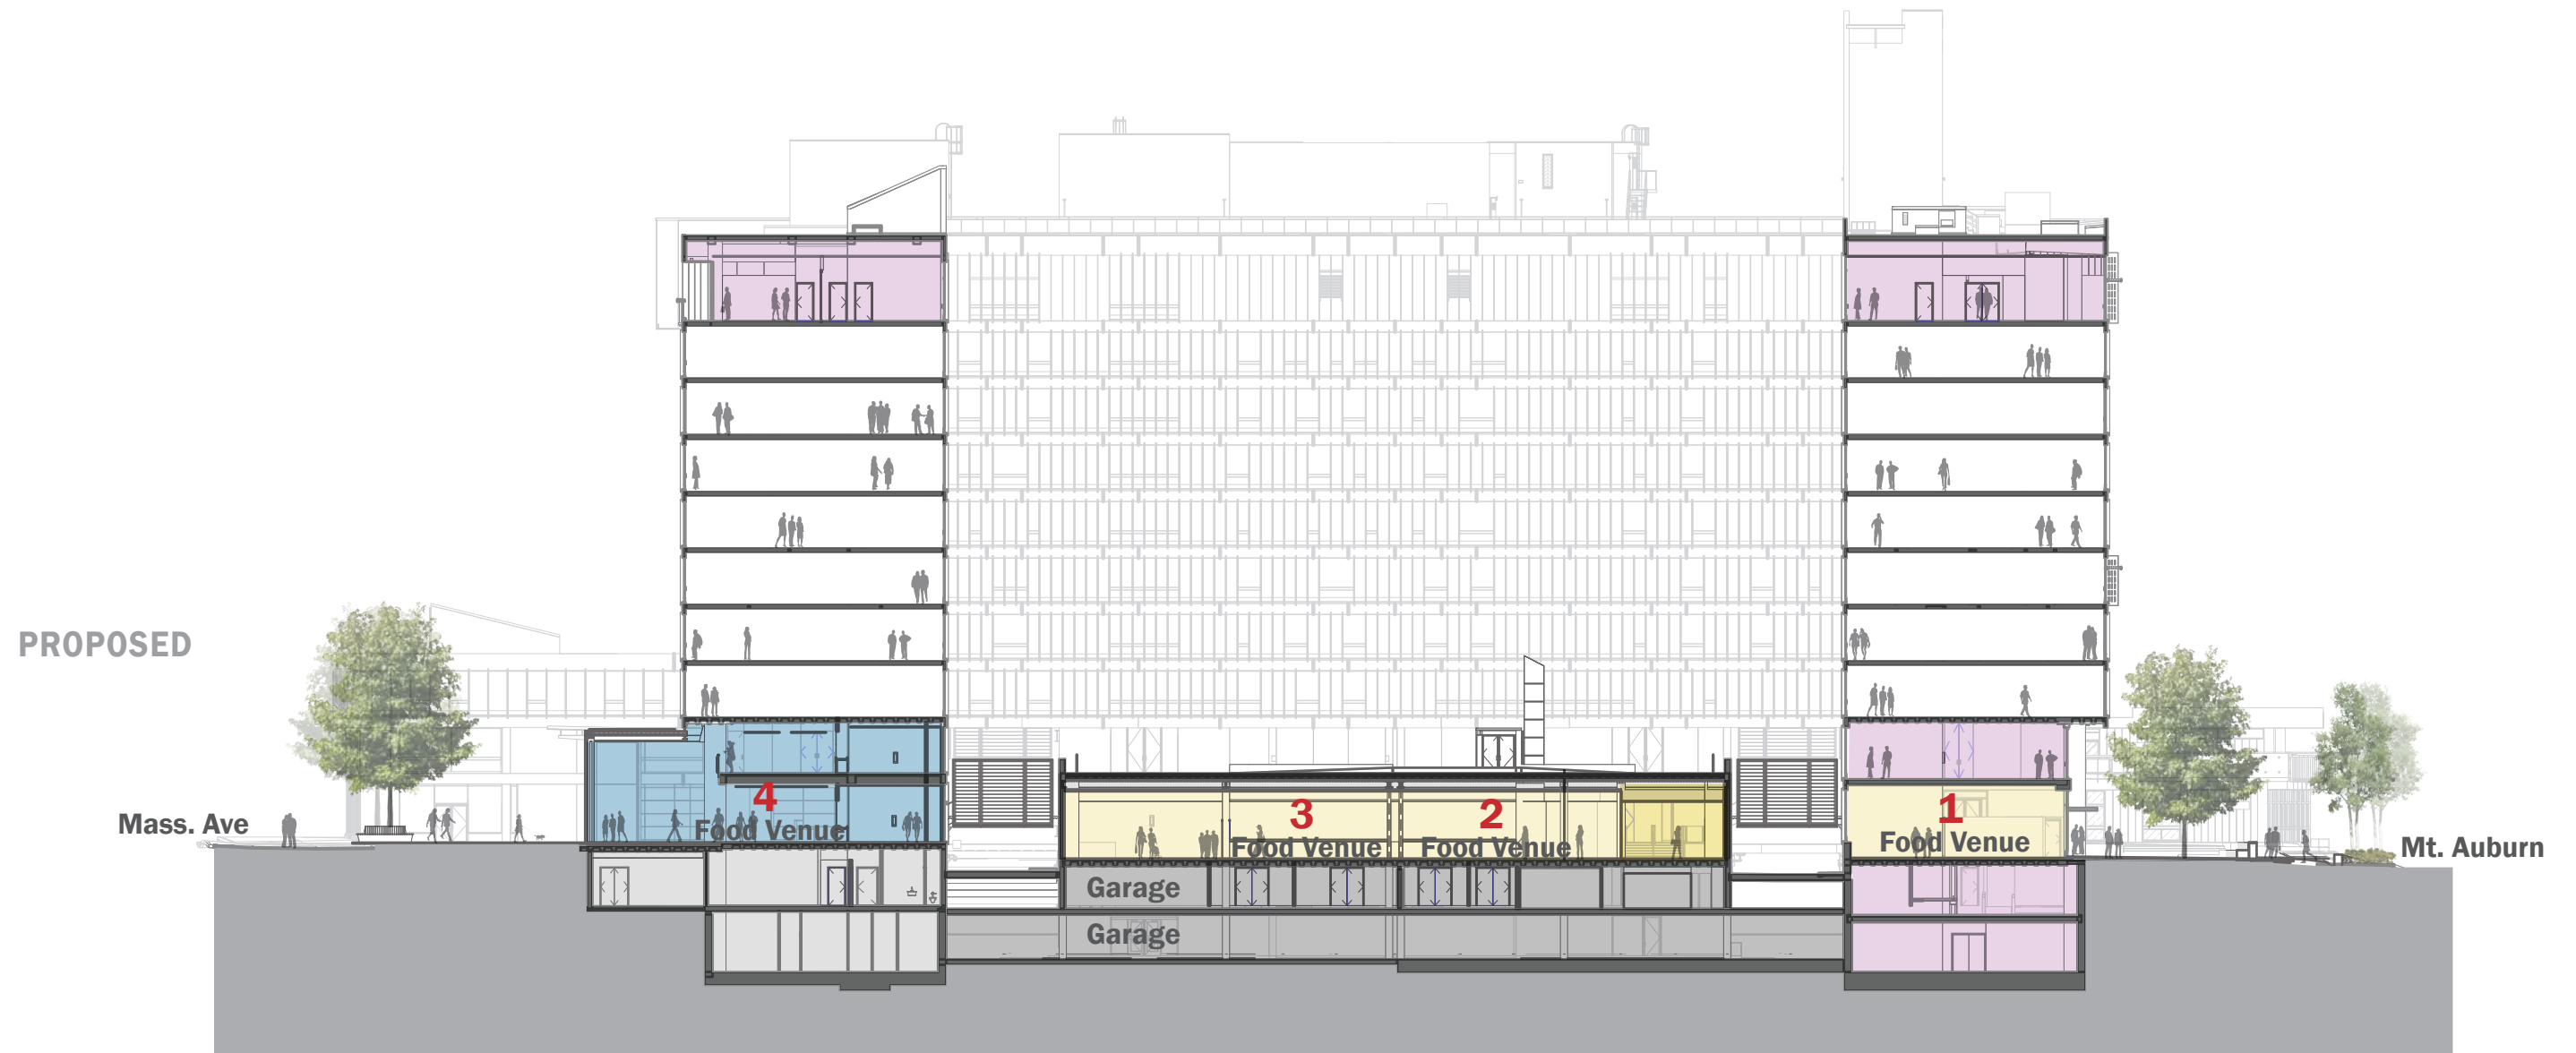

- | | |
|--|---|
| Welcome Area | Commercial Non-Food |
| Common Spaces | Other Institutional Space |
| Stand Alone Commercial Food Venue* | Other Support |
| 1-8 Commercial Food Venue | Landscape |
| <small>* Separate entrance and not integrated with other uses</small> | Parking Garage |

D. Longitudinal Section B: Existing



- Welcome Area
 - Common Spaces
 - Stand Alone Commercial Food Venue*
 - 1-6 Commercial Food Venue
 - Commercial Non-Food
 - Other Institutional Space
 - Other Support
 - Landscape
 - Parking Garage
- * Separate entrance and not integrated with other uses